




CROSS SECTION 20+50  
SCALE 1".50'      DATUM 700  
LOOKING EAST

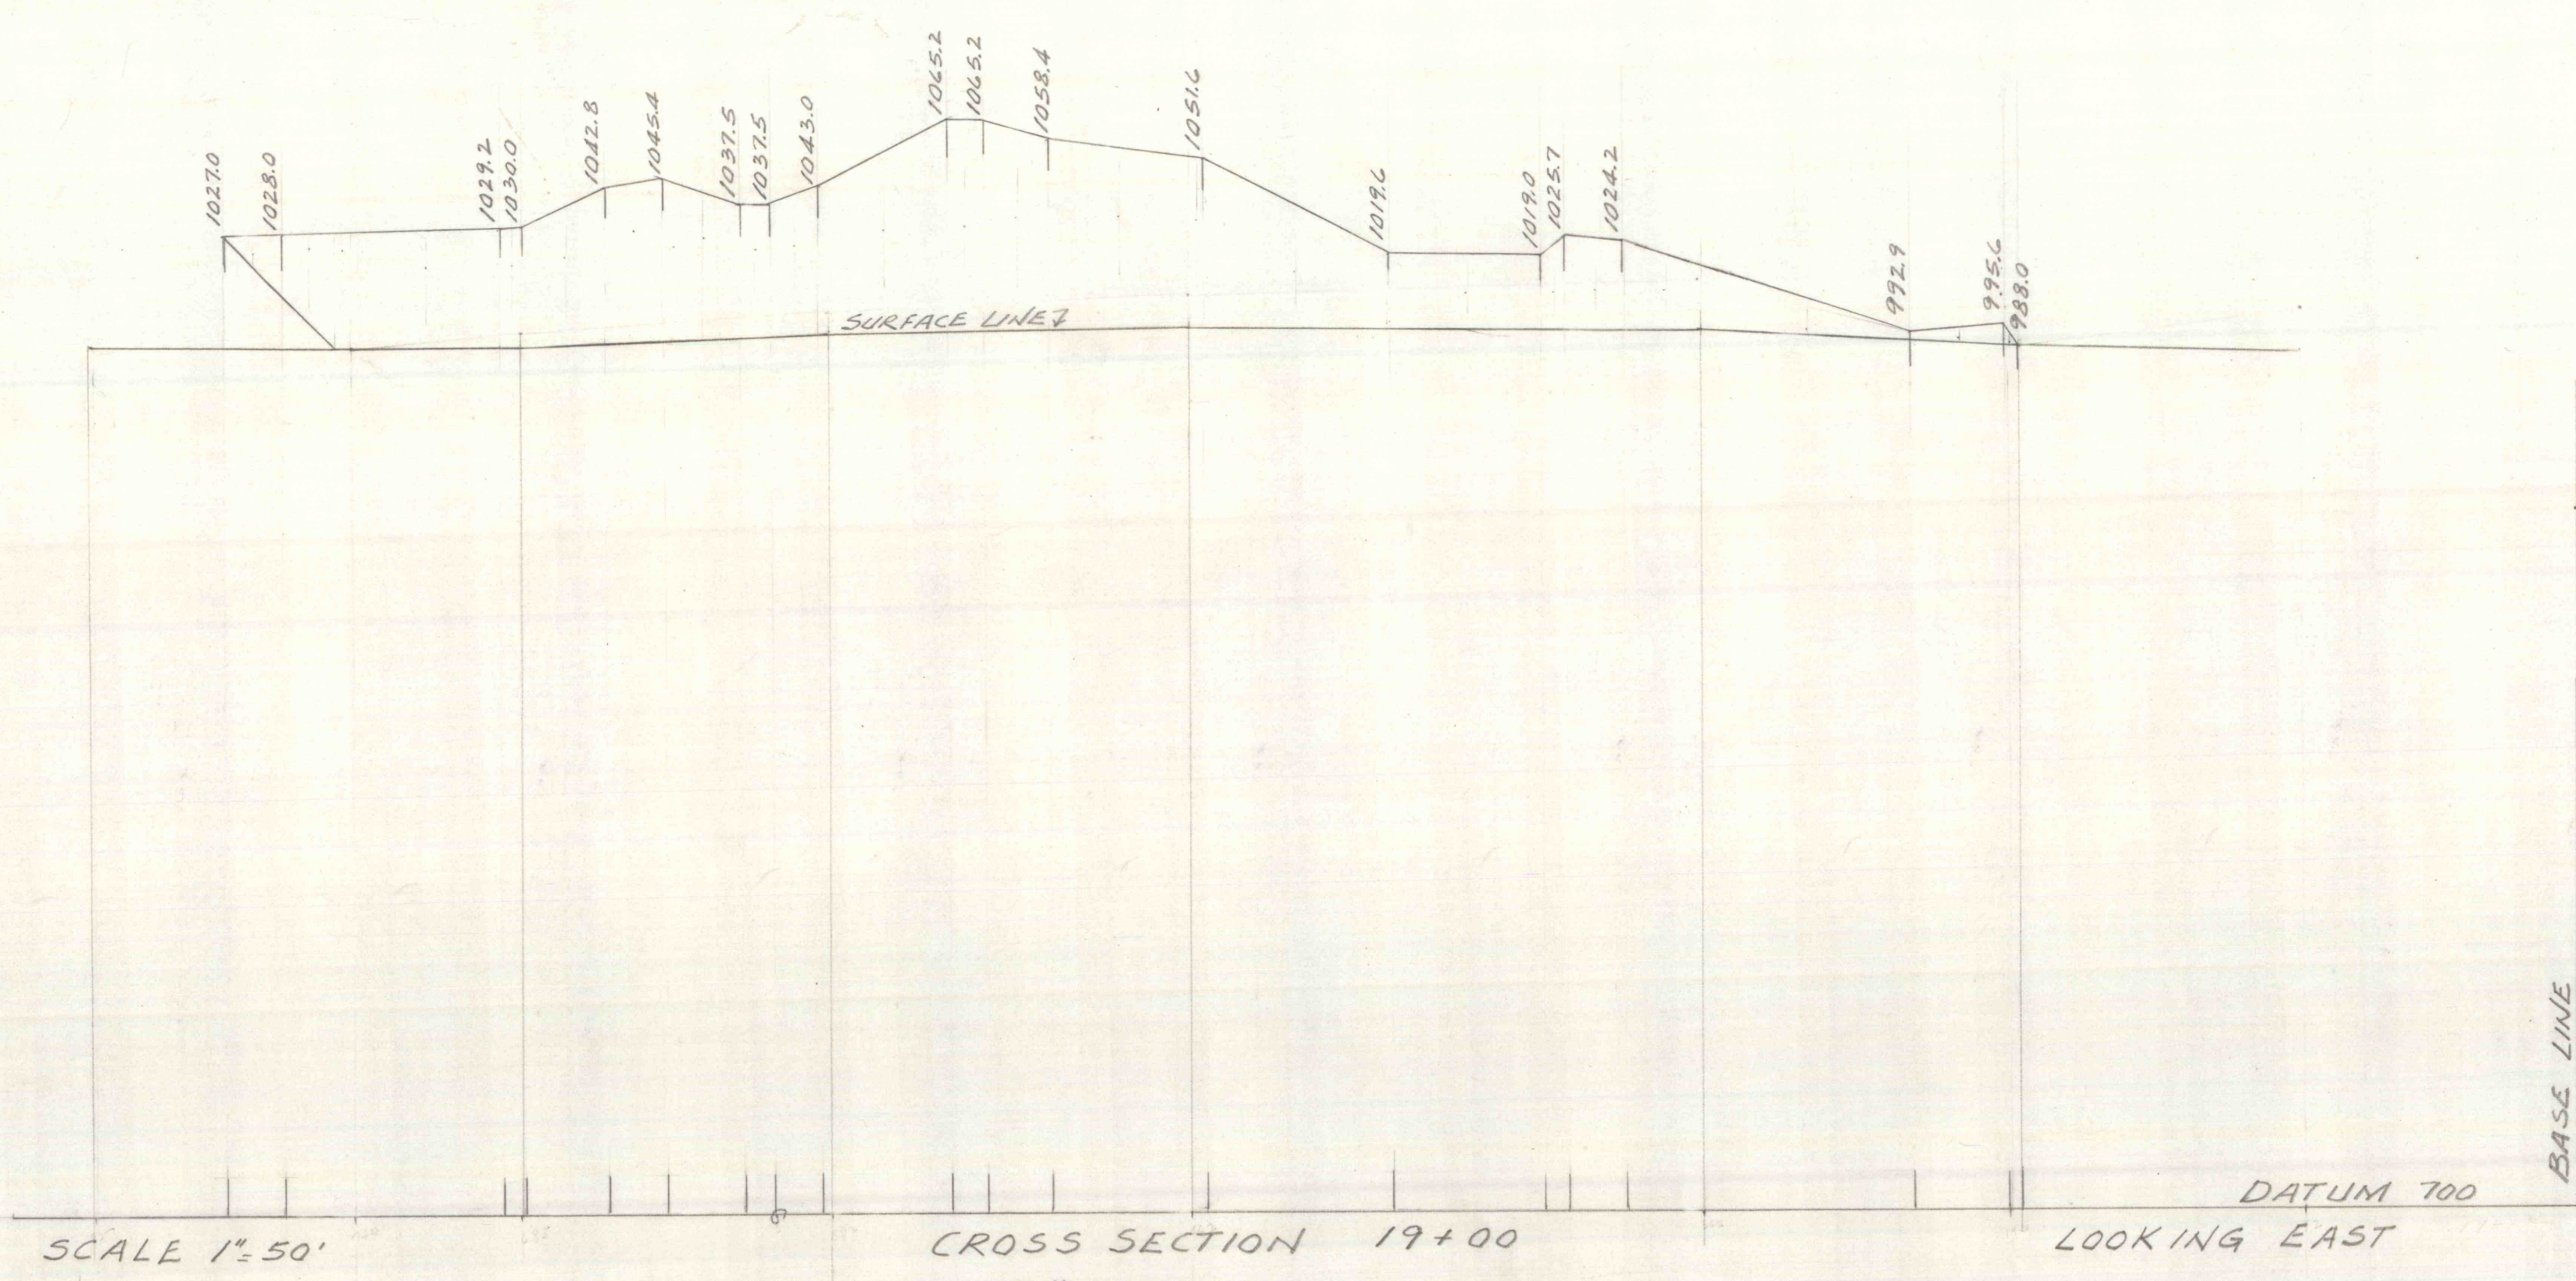


CROSS SECTION 19+00  
SCALE 1".50'      DATUM 700  
LOOKING EAST

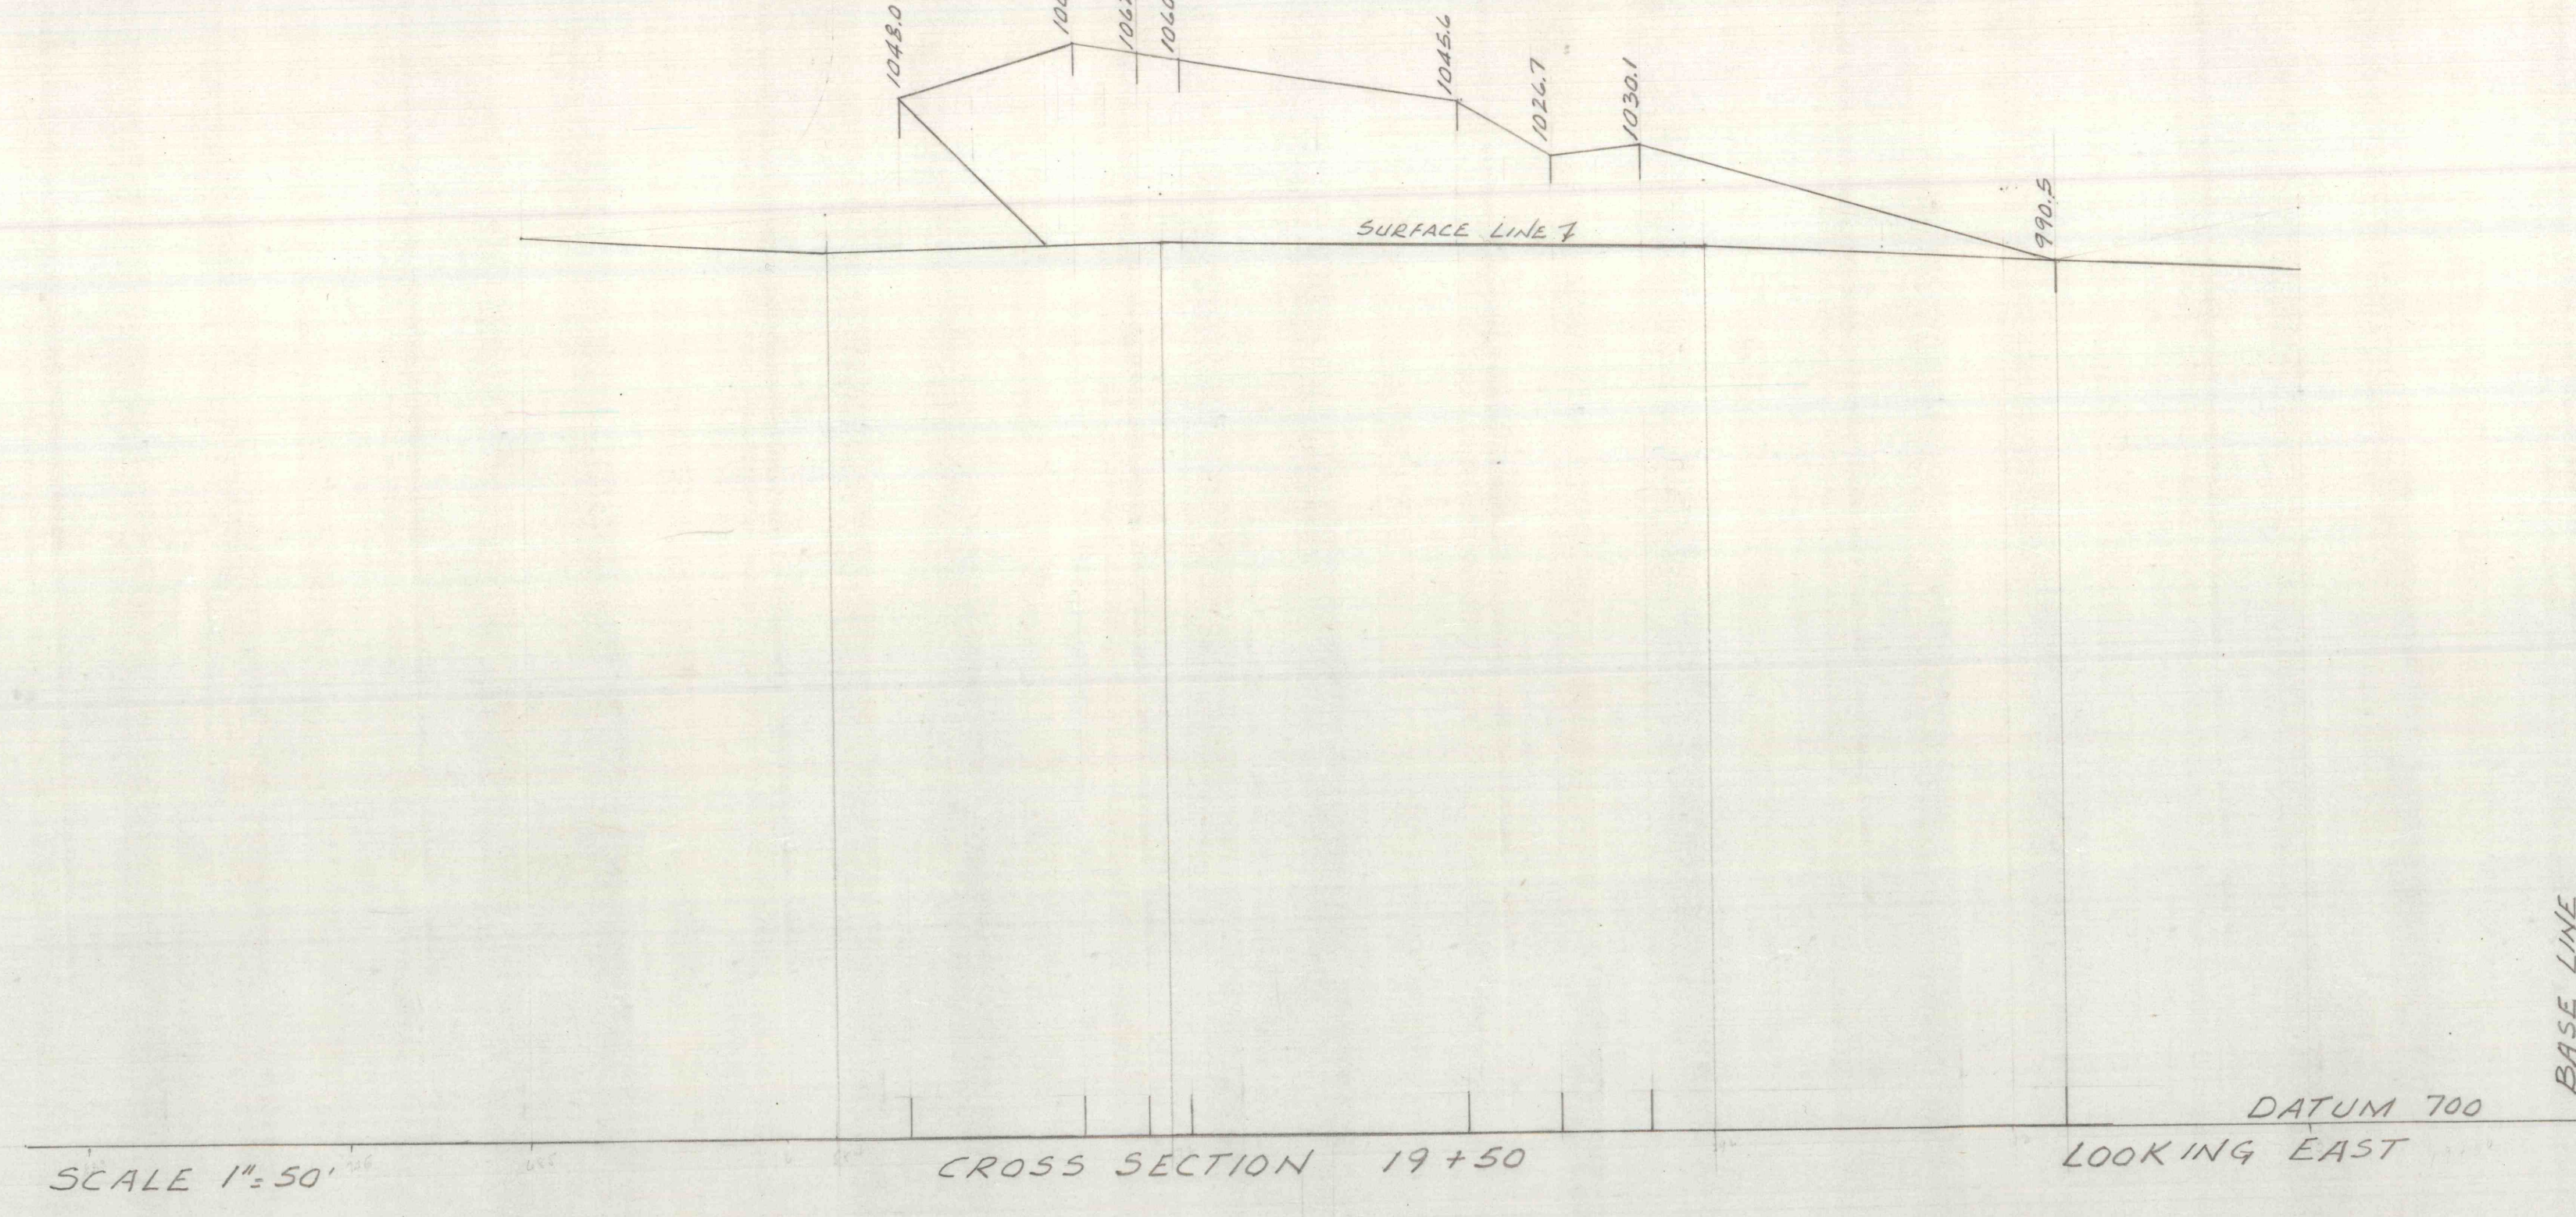

CROSS SECTION 19+50  
SCALE 1".50'      DATUM 700  
LOOKING EAST

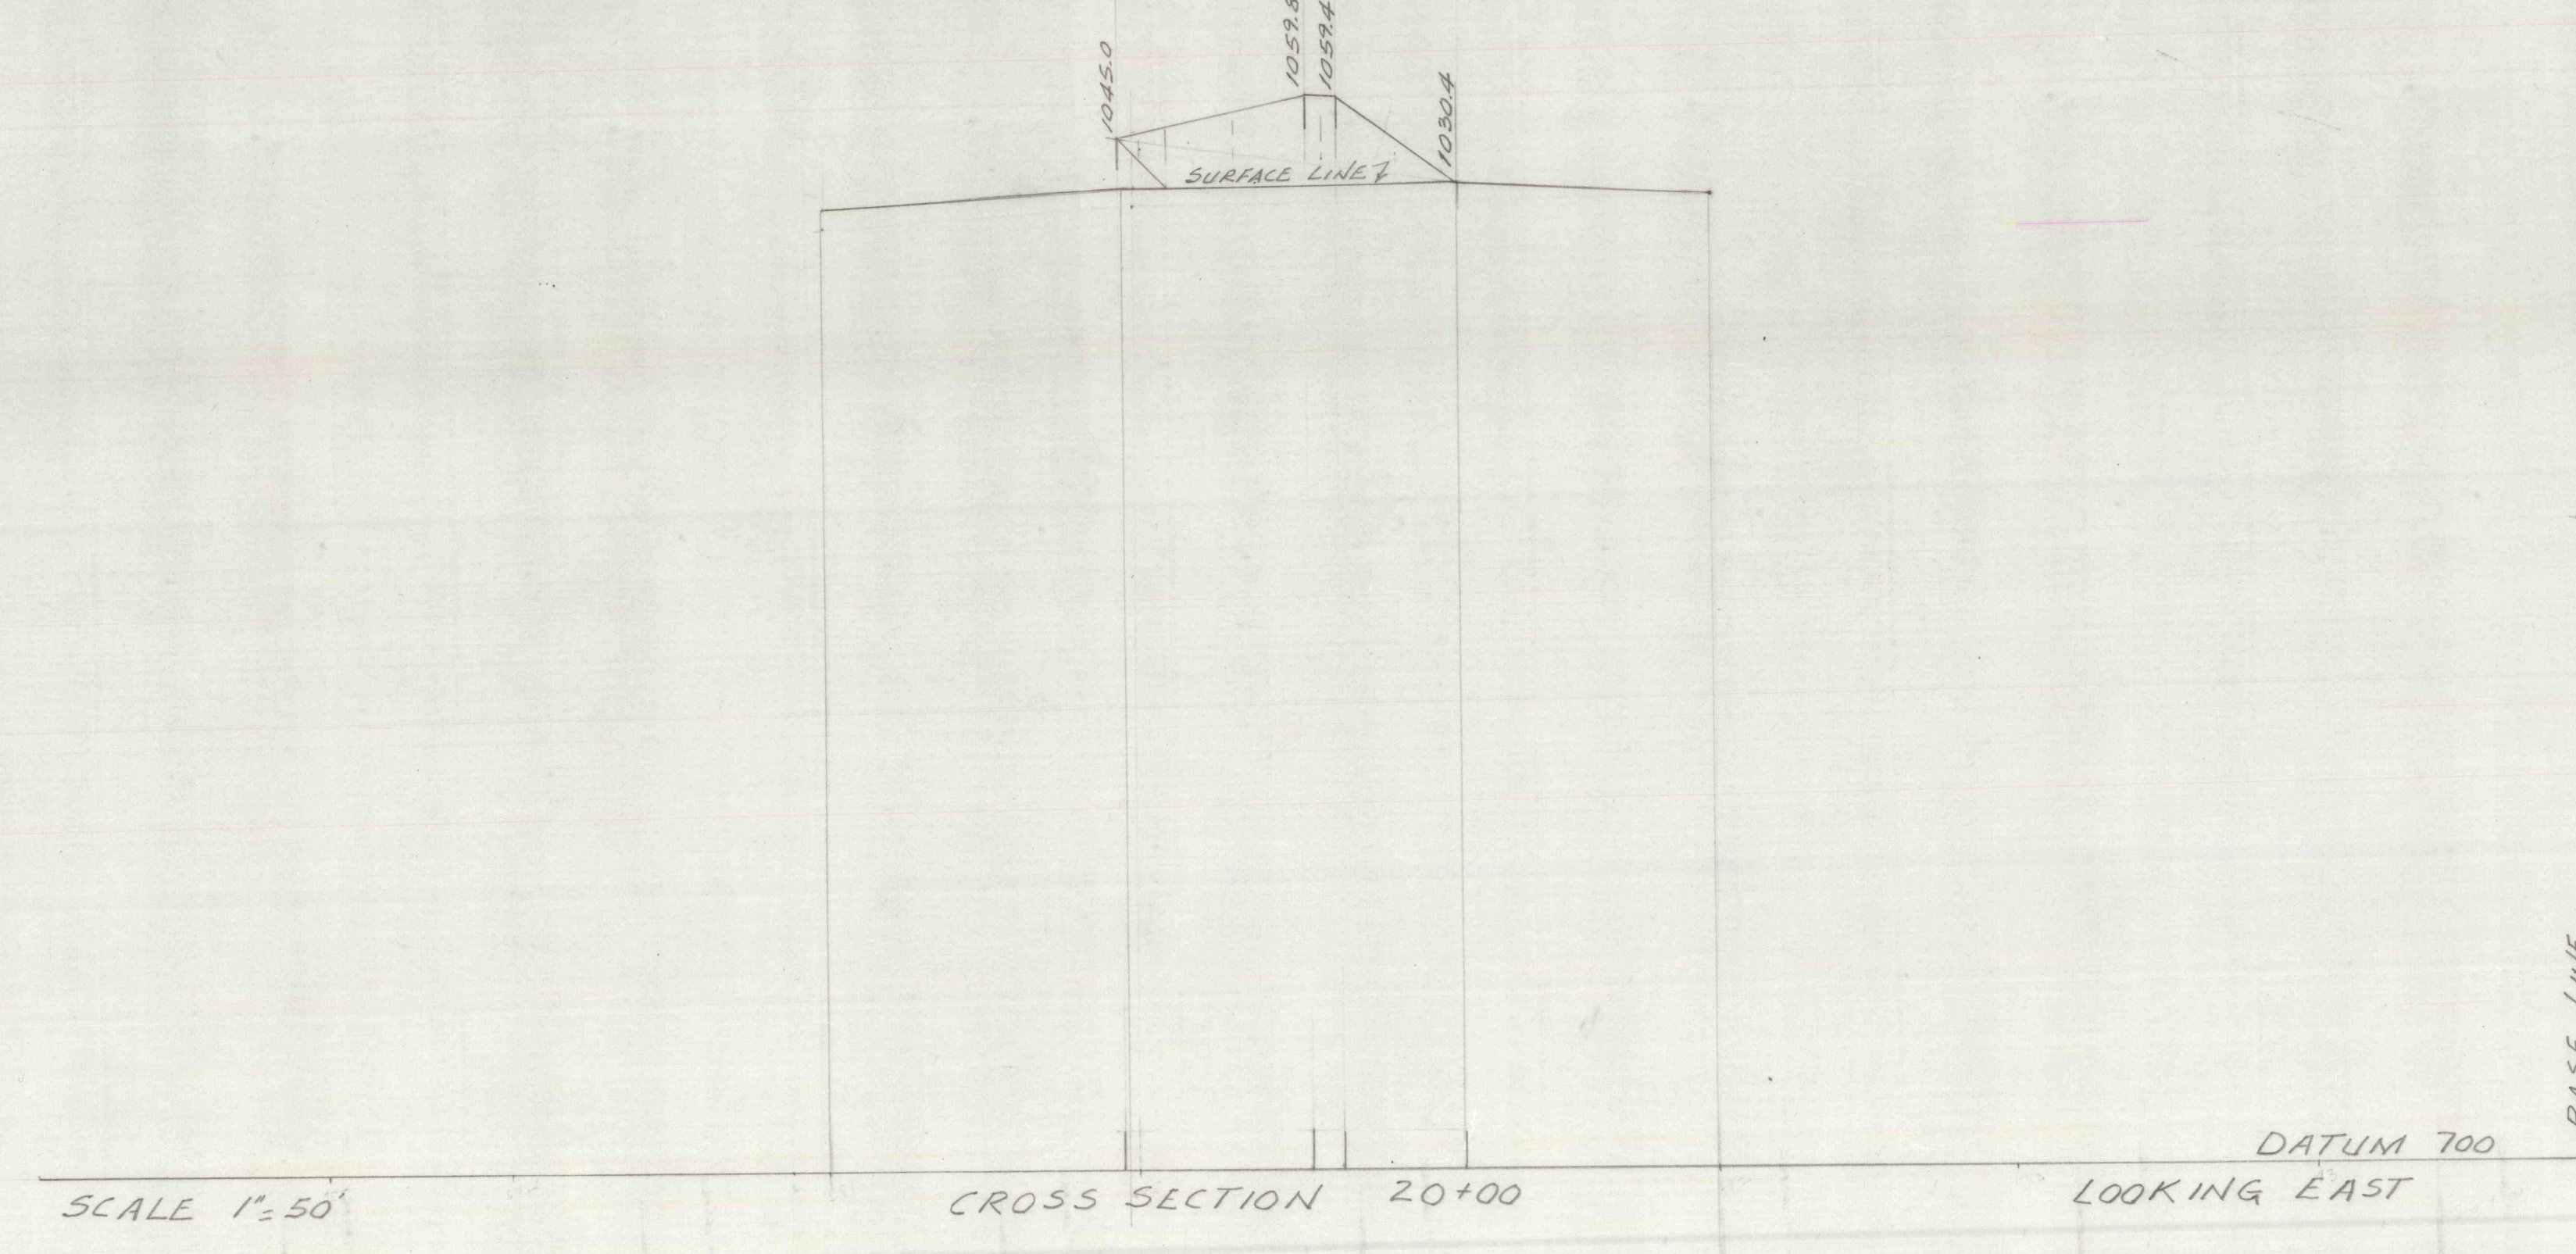

CROSS SECTION 20+00  
SCALE 1".50'      DATUM 700  
LOOKING EAST

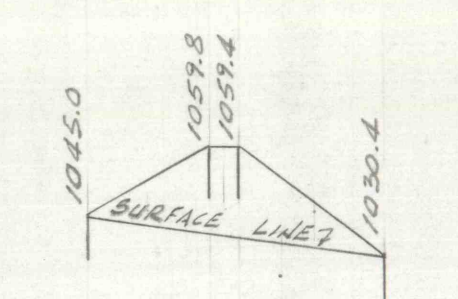

CROSS SECTIONS... E12