




Plan of tank on north side of No. 14 Water Shaft

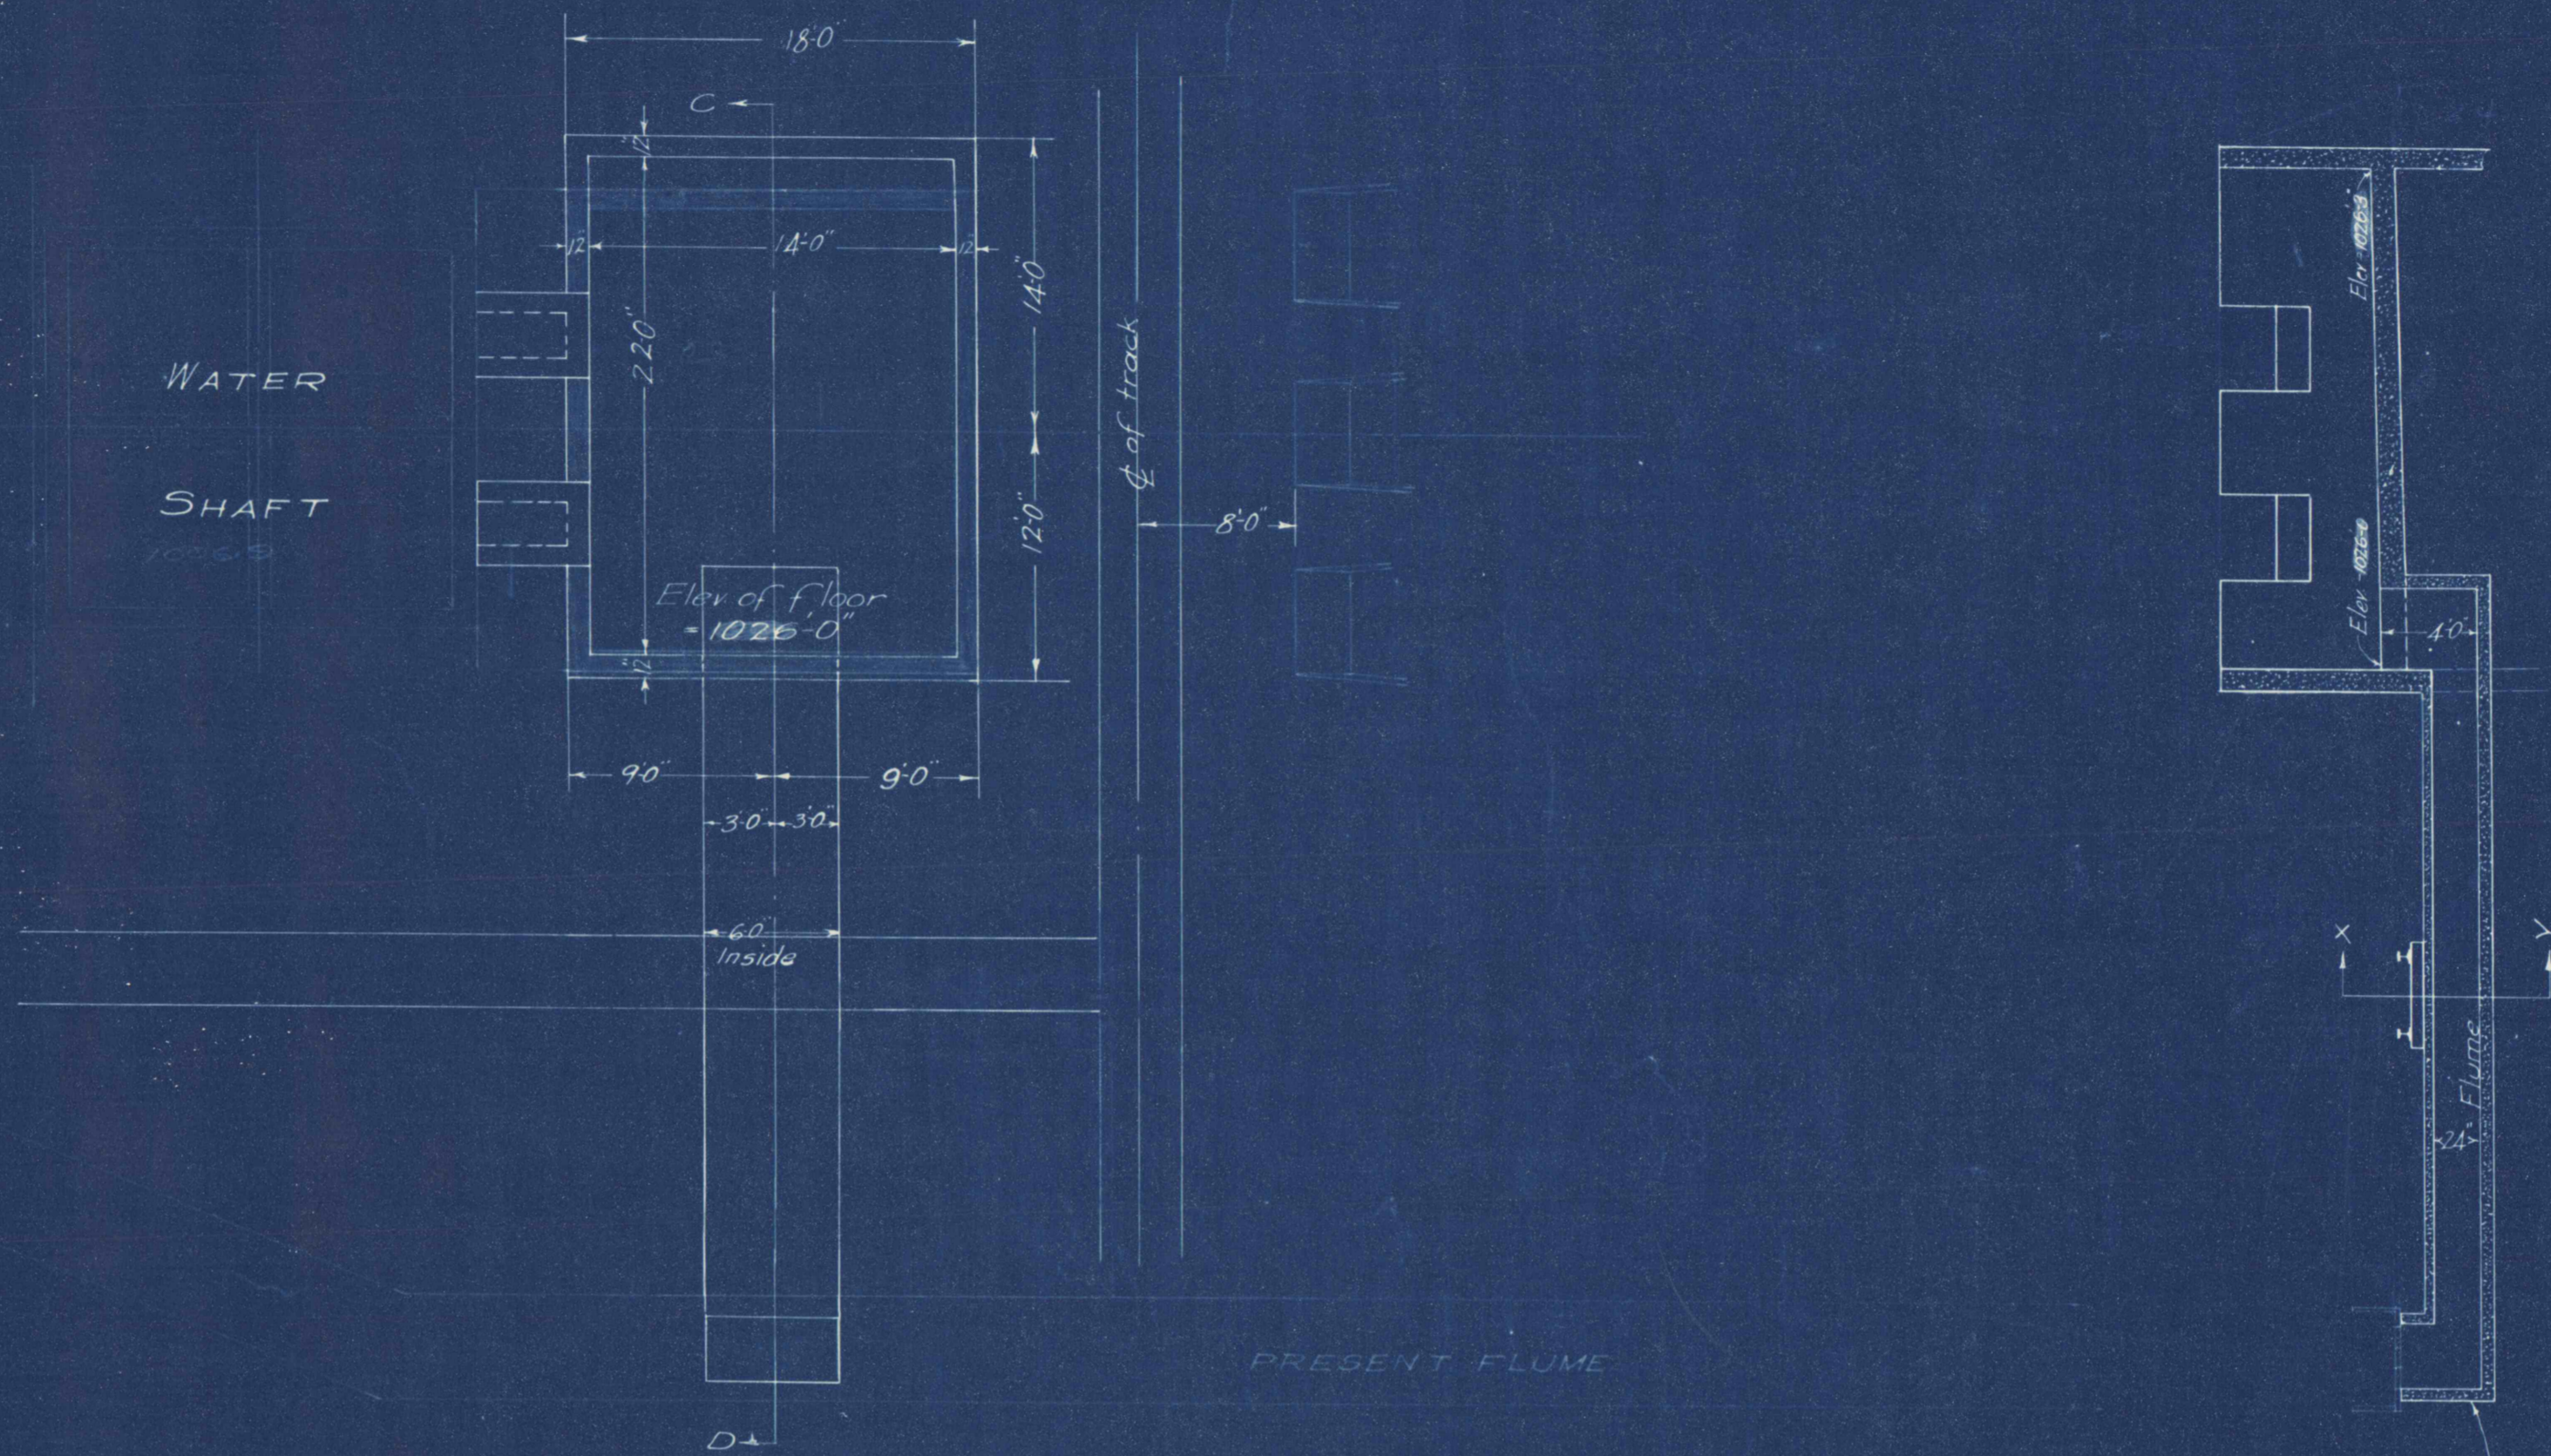


PLAN

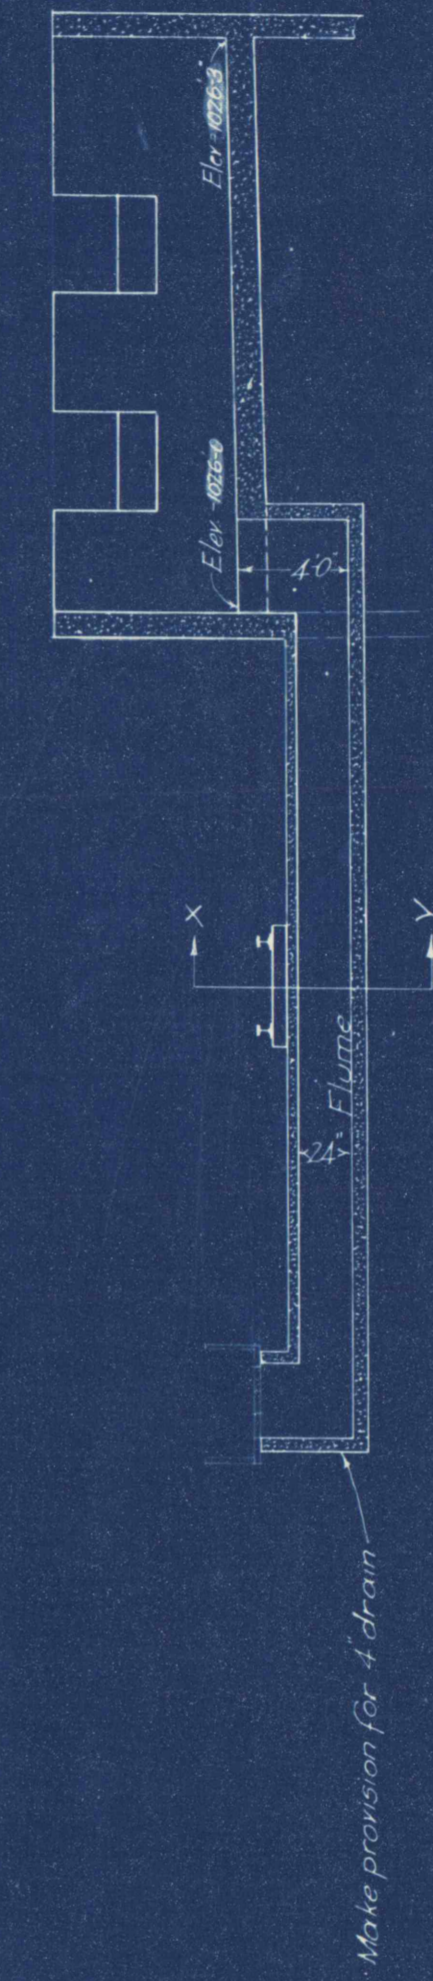


Section thru C-D.

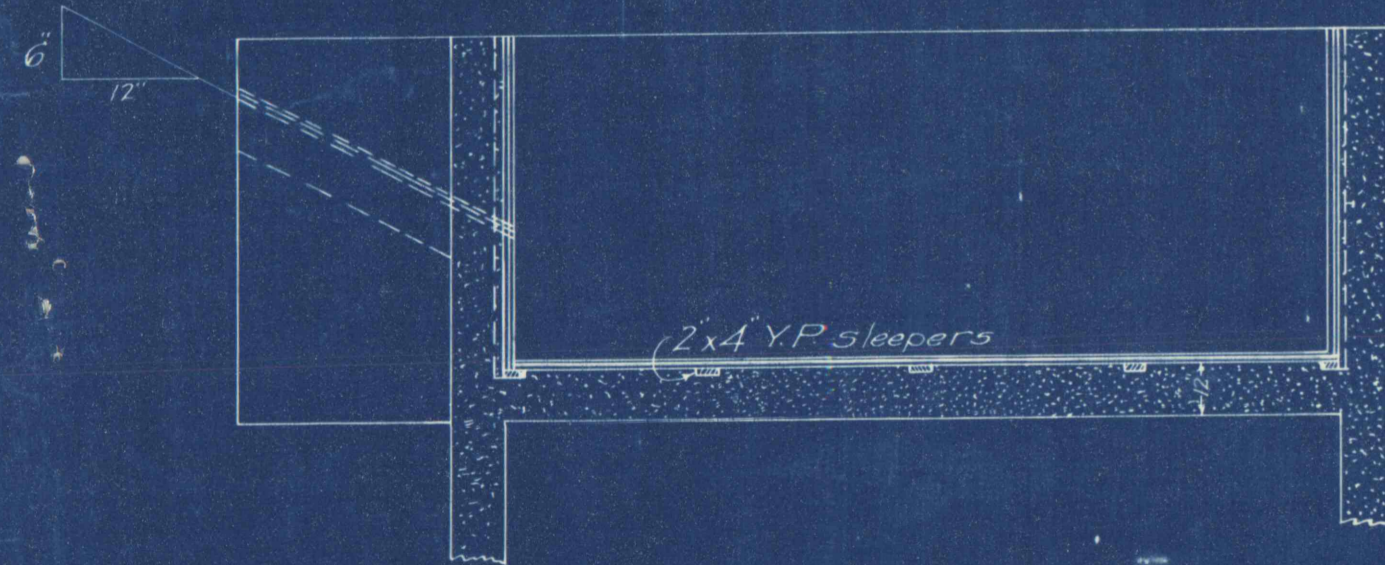


Section thru A-B.

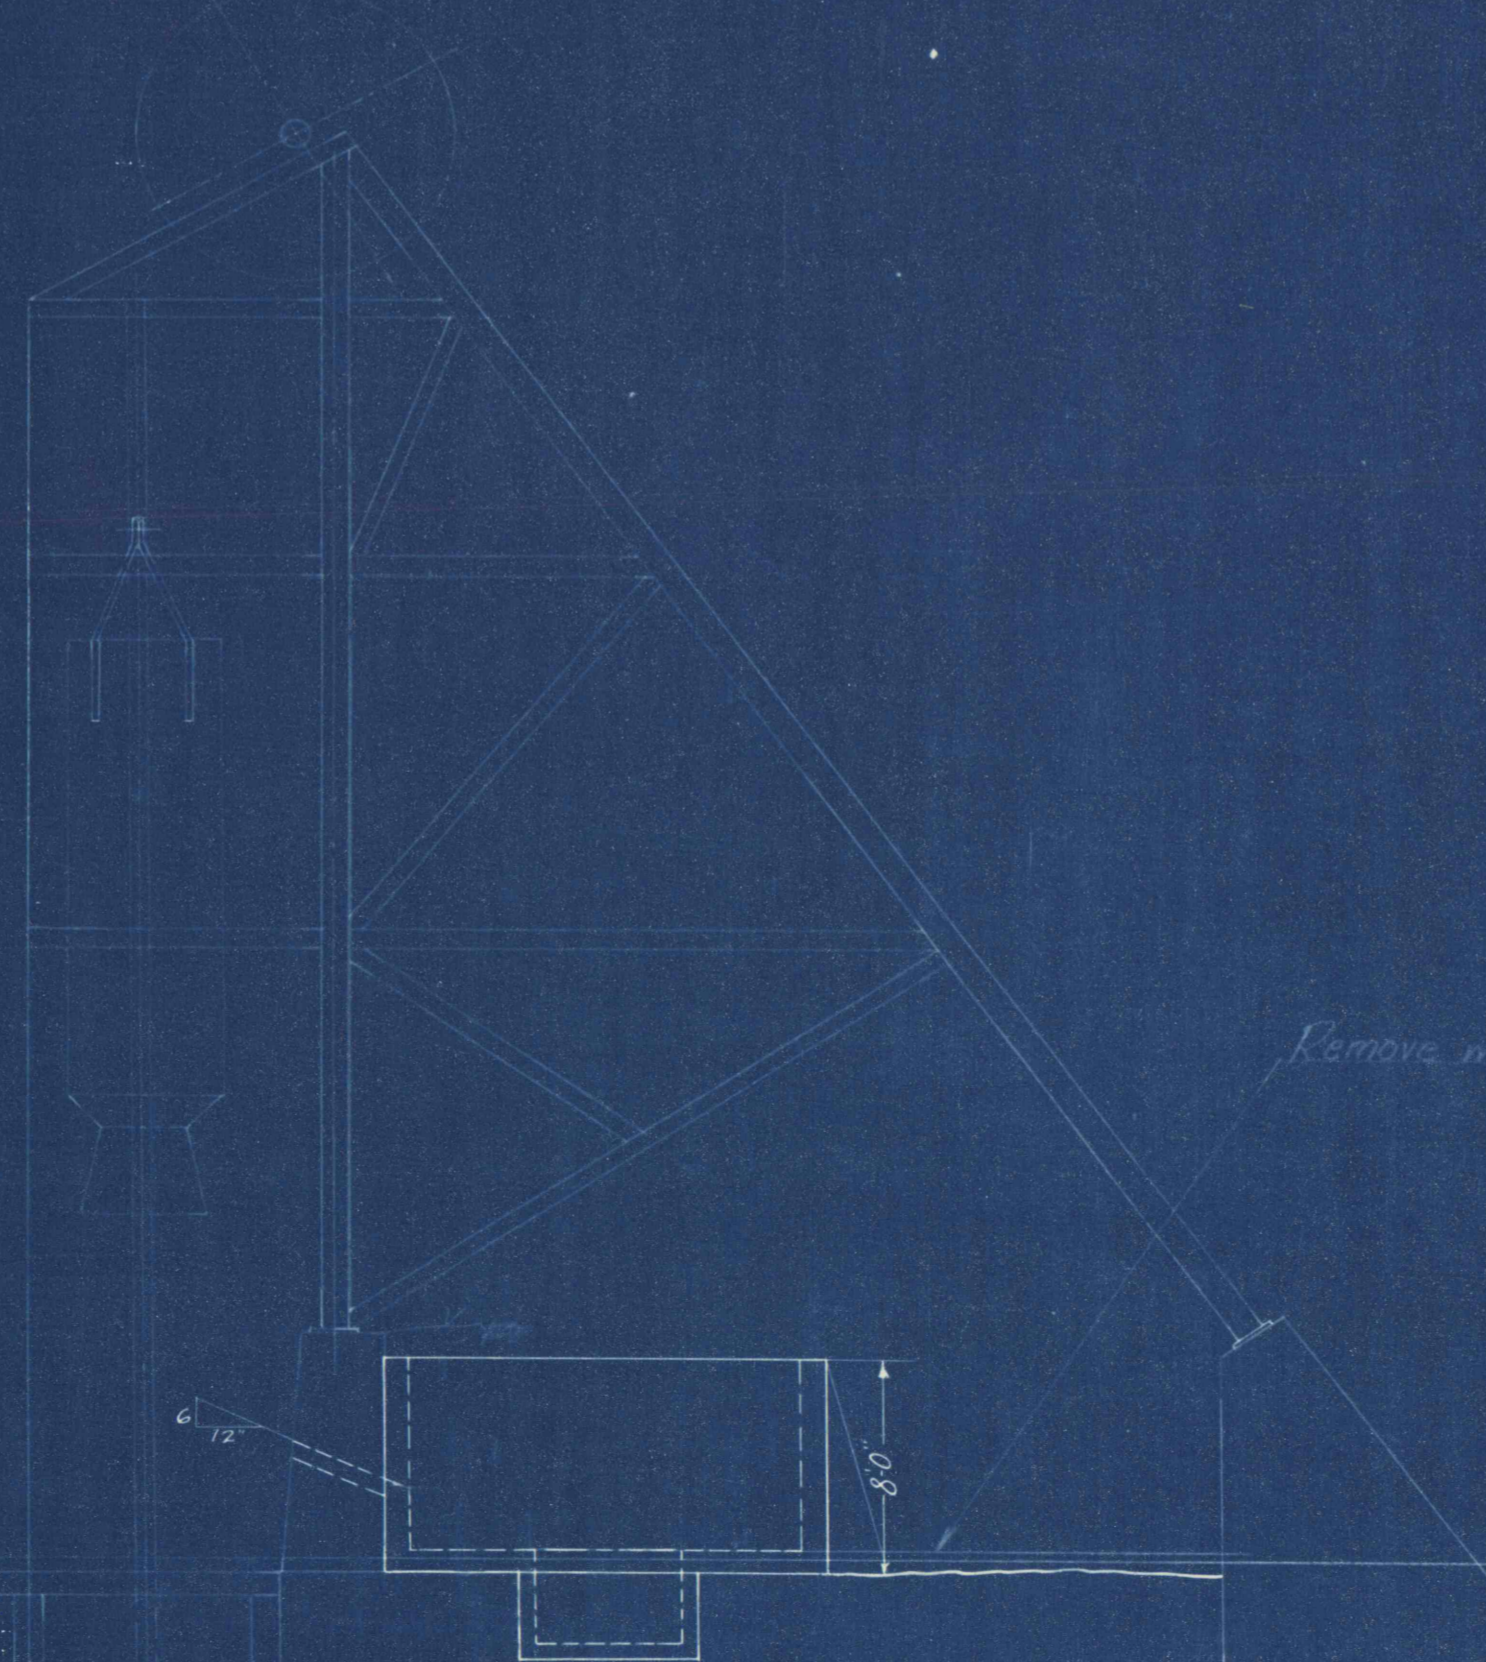

ELEVATION

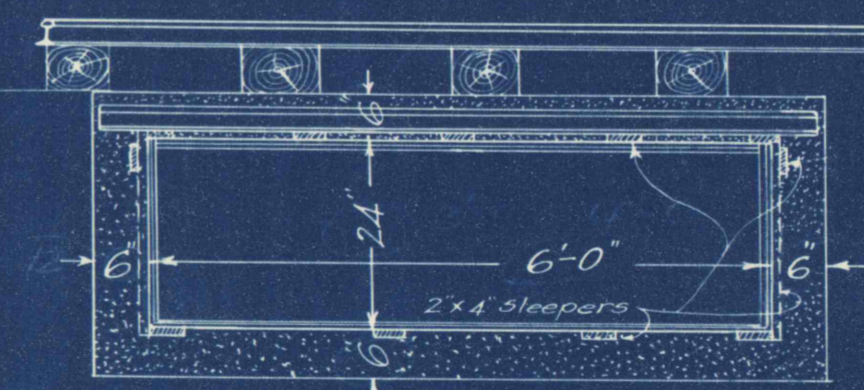

Section thru X-Y

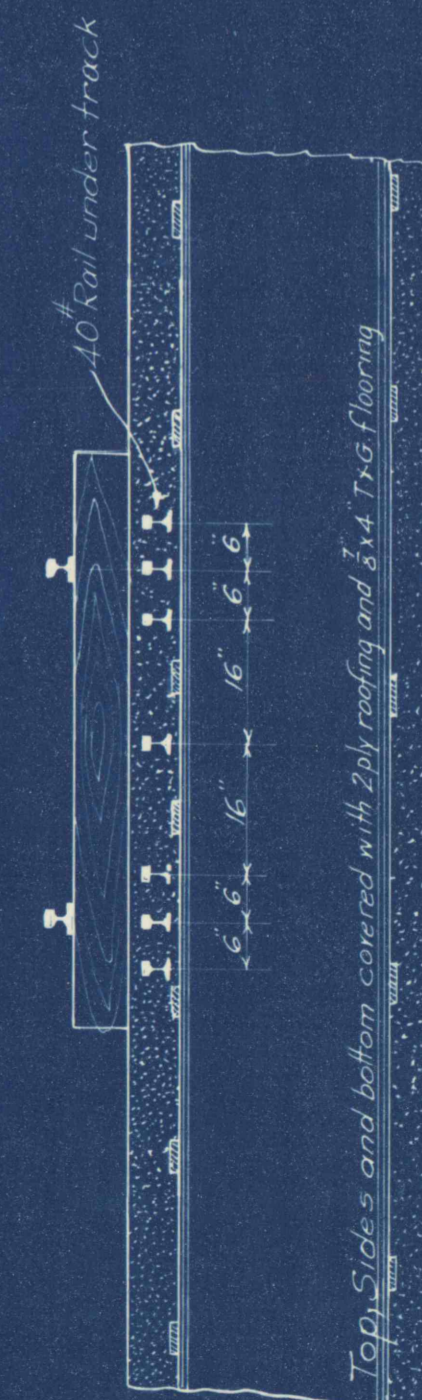

Longitudinal section of flume under track.