

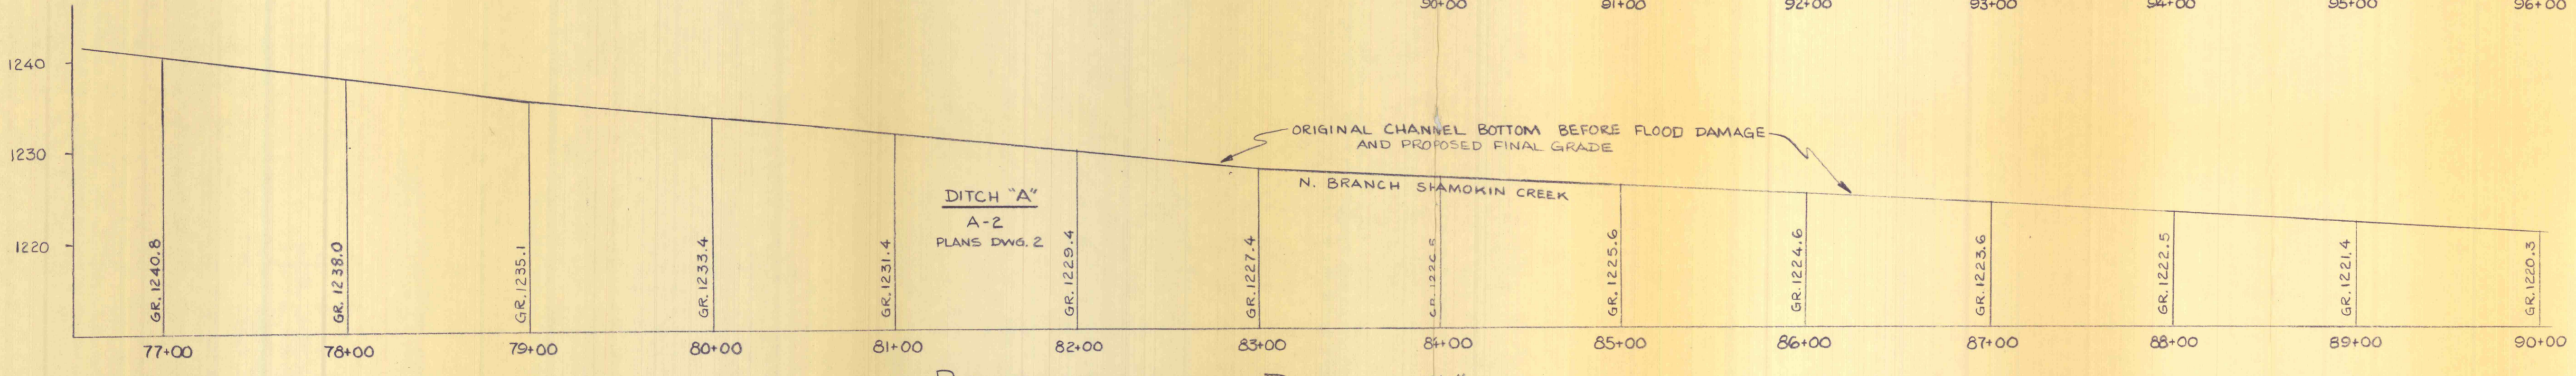
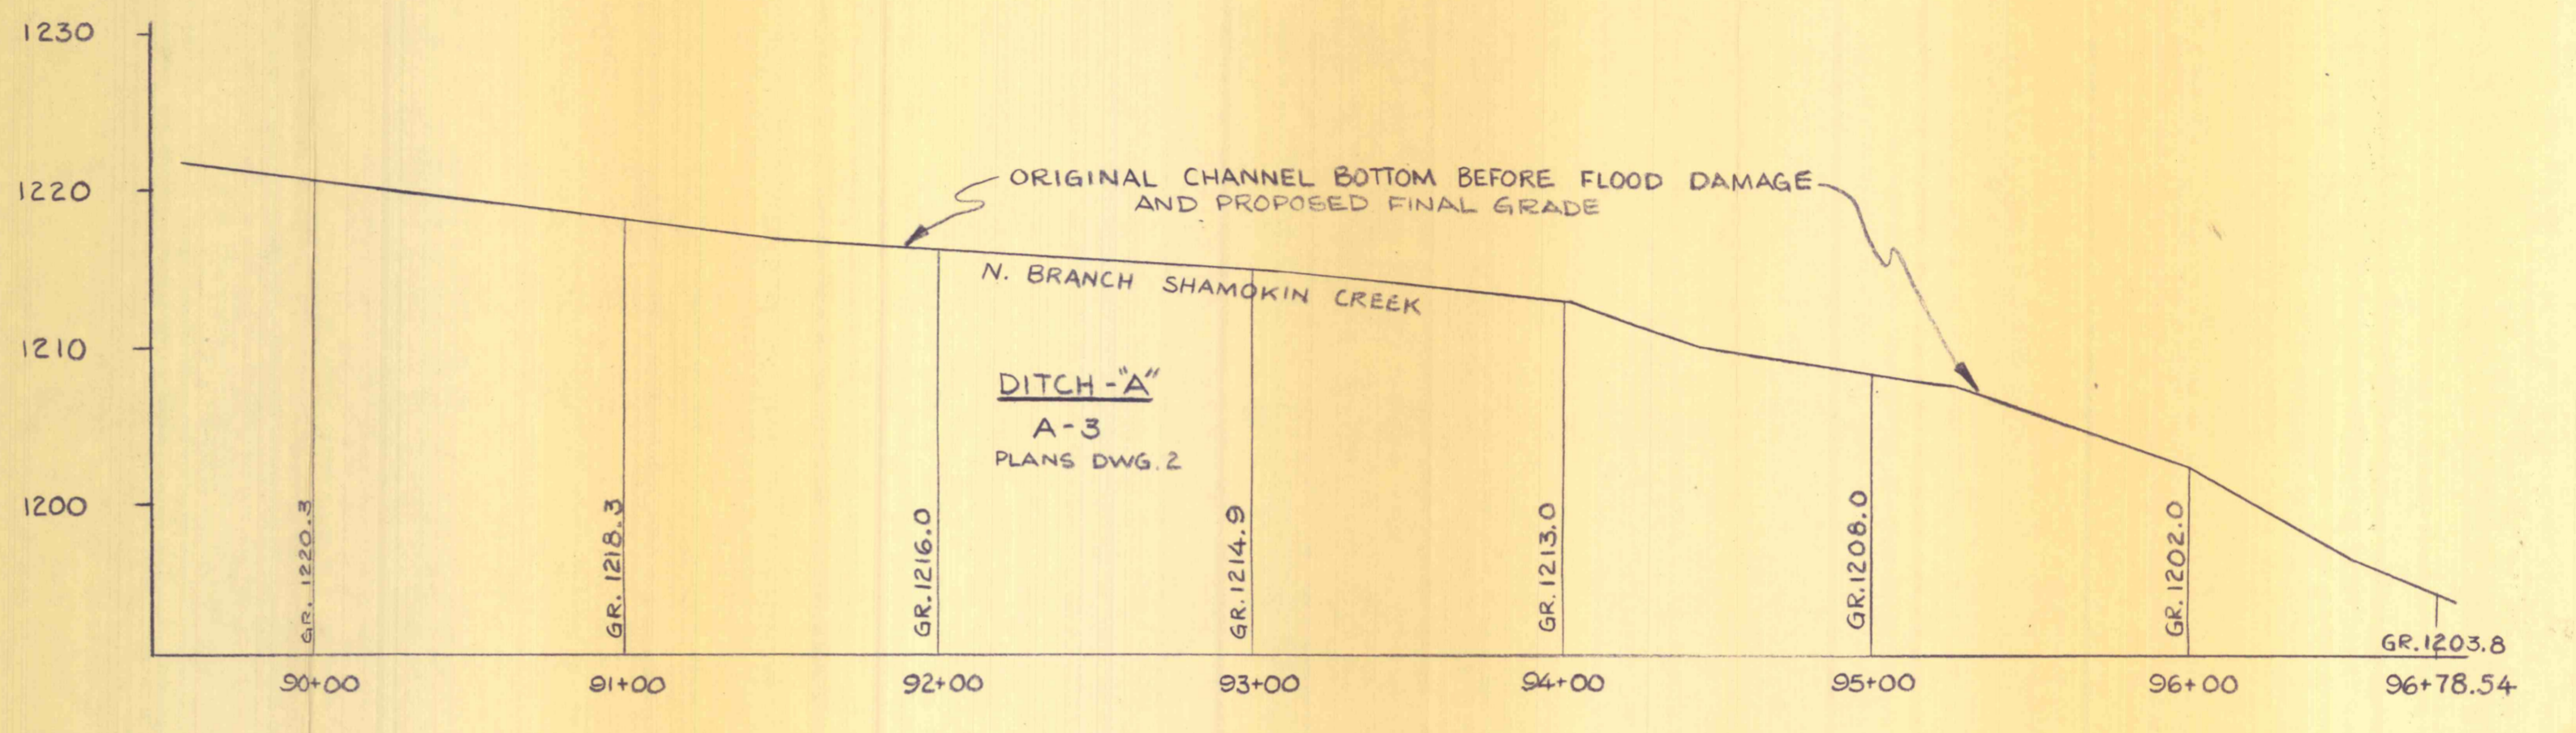



PROPERTY AREA PLAN
SCALE: 1" = 400'

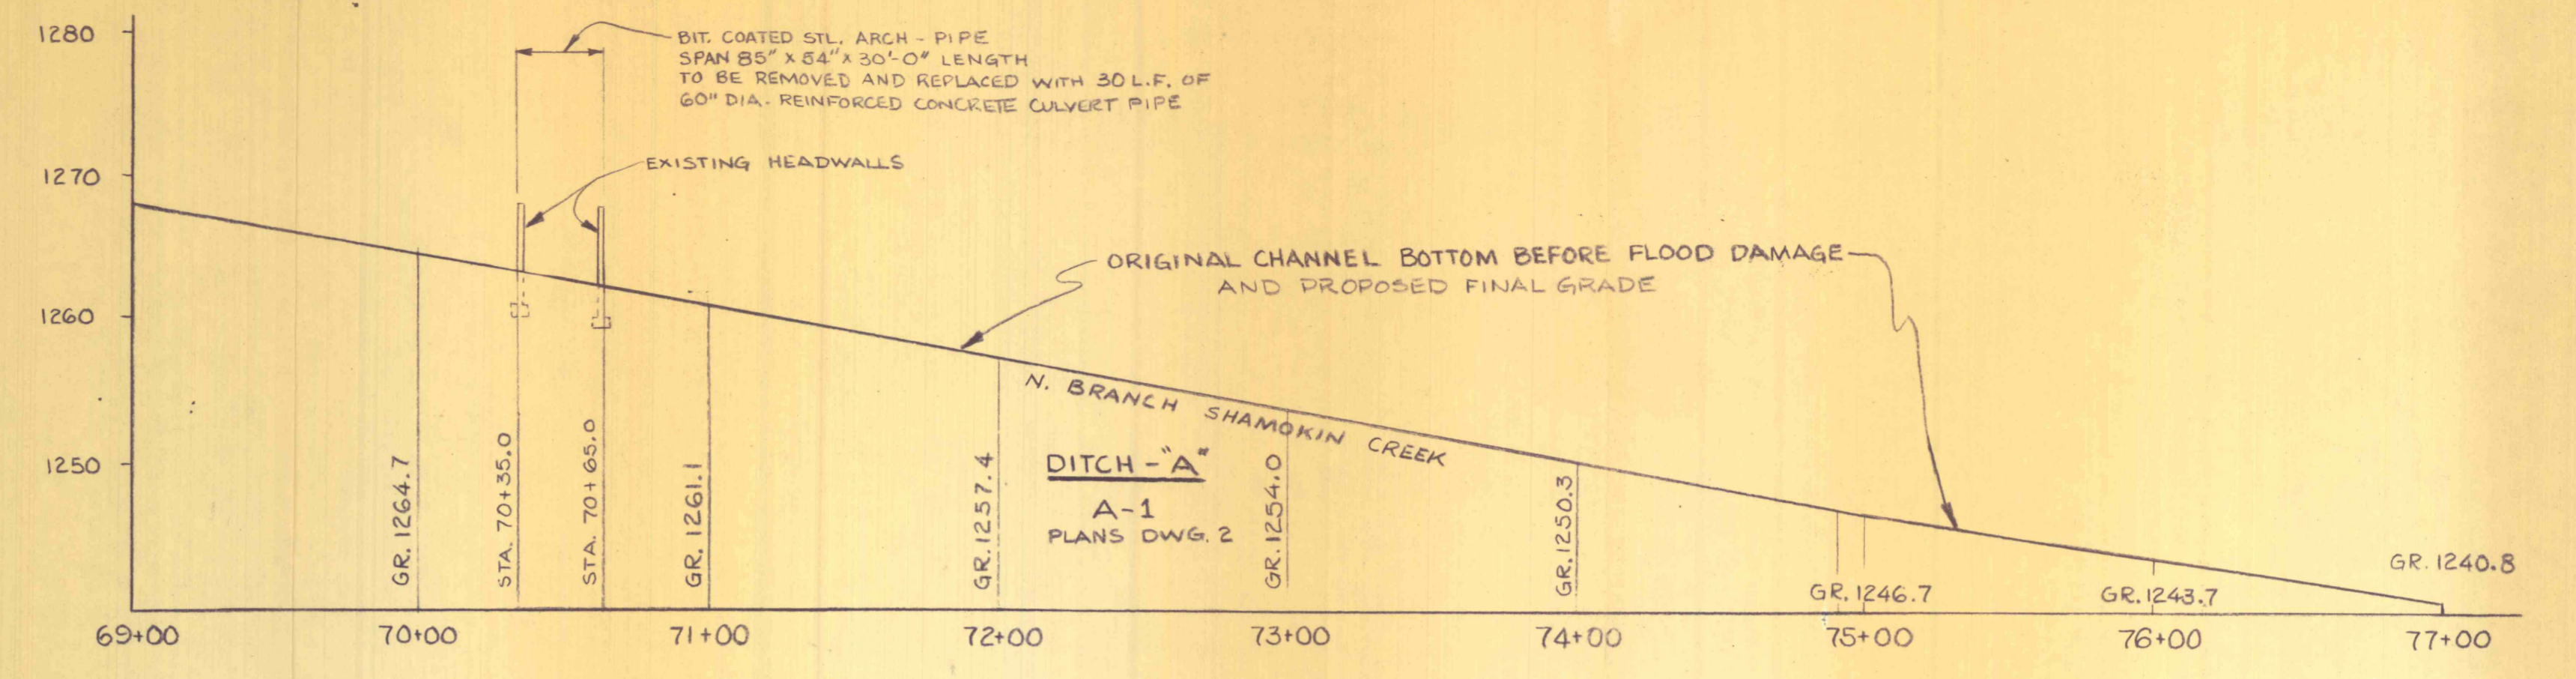

PROFILES OF DITCH - "A"
SCALE: HORIZONTAL 1" = 50', VERTICAL 1" = 10'

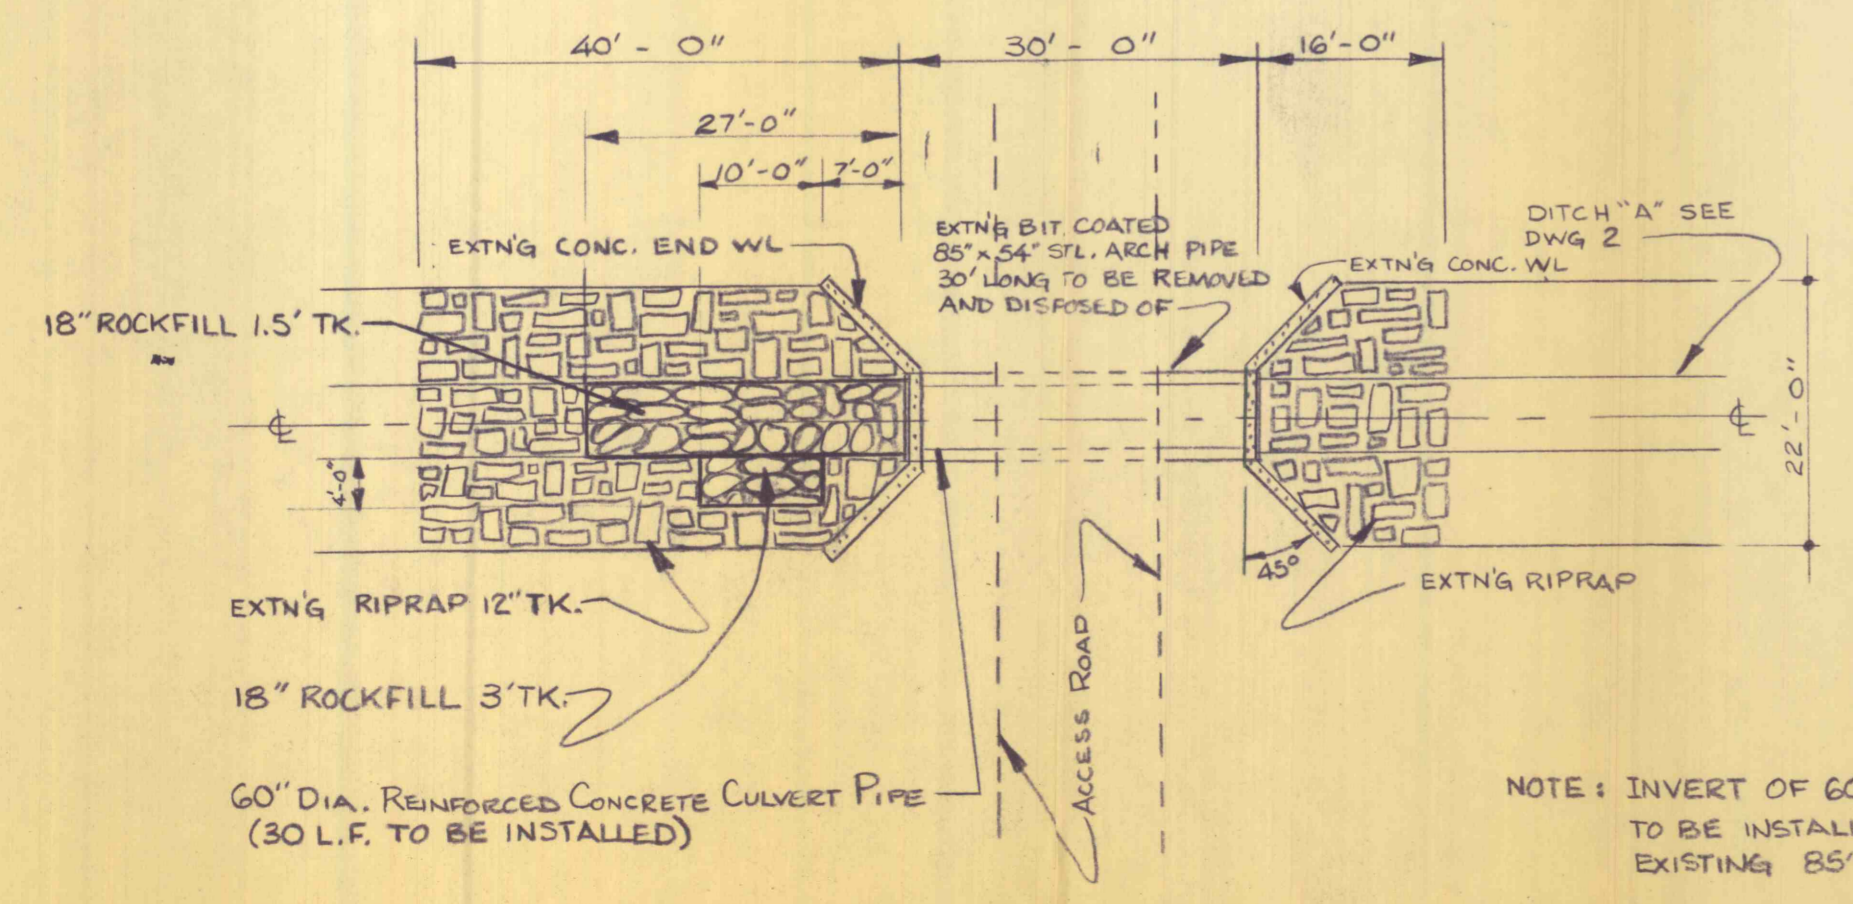

ENLARGED PLAN
SCALE: 1/16" = 1'-0"

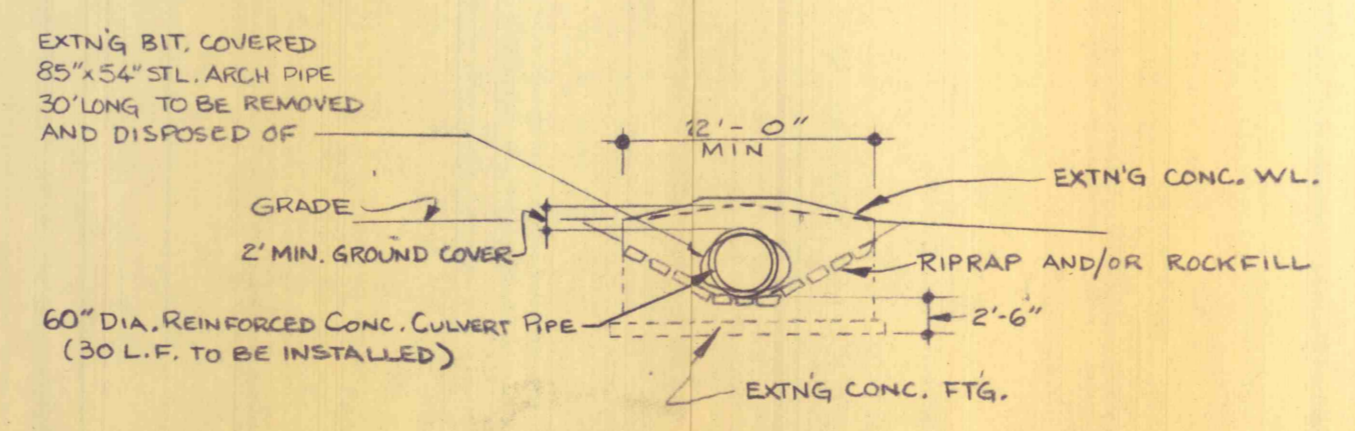

ELEVATION - (DETAIL - A)
SCALE: 1/16" = 1'-0"

DETAIL OF REIN. CONC. CULVERT PIPE AT ACCESS RD. - DETAIL A
SCALE: 1/16" = 1'-0"

NO.	DATE	REVISION	APPR
SUBMITTED			
	Michael R. Arto DESIGN ENGINEER		
APPROVED			
	M. Spurno DISTRICT ENGINEER		
APPROVED			
	S. P. Reed DIRECTOR - BUREAU OF OPERATIONS		
(SEALS)			
COMMONWEALTH OF PENNSYLVANIA DEPARTMENT OF ENVIRONMENTAL RESOURCES OFFICE OF RESOURCES MANAGEMENT			
CONTRACT NO. SL 113-2-4F			
REPAIR OF FLOOD DAMAGED CREEK CHANNEL			
SHAMOKIN CREEK WATERSHED CONYNGHAM & MOUNT CARMEL TOWNSHIPS COLUMBIA AND NORTHBURKLAND COUNTIES			
PROPERTY PLAN, PROFILES, PIPE PLAN & DETAIL			
DRAWN BY	DATE	DRAWING NO.	
MRF	24 MAY 77	3 of 3	
CHECKED BY	SCALE	AS SHOWN	