


BILL OF MATERIAL FOR TRAPEZOIDAL INLET, HEADWALL, FOOTERS, ENDWALL AND APRON	
Concrete	27 Cu Yds
Reinforcing Rods 1/2" Dia.	1800 LF
Wire Mesh 6"x6" No. 6 Gauge	650 Sq. Ft.
Bitumastic Compound	14 Gallons
Steel Dowels 1" Dia.	16 LF

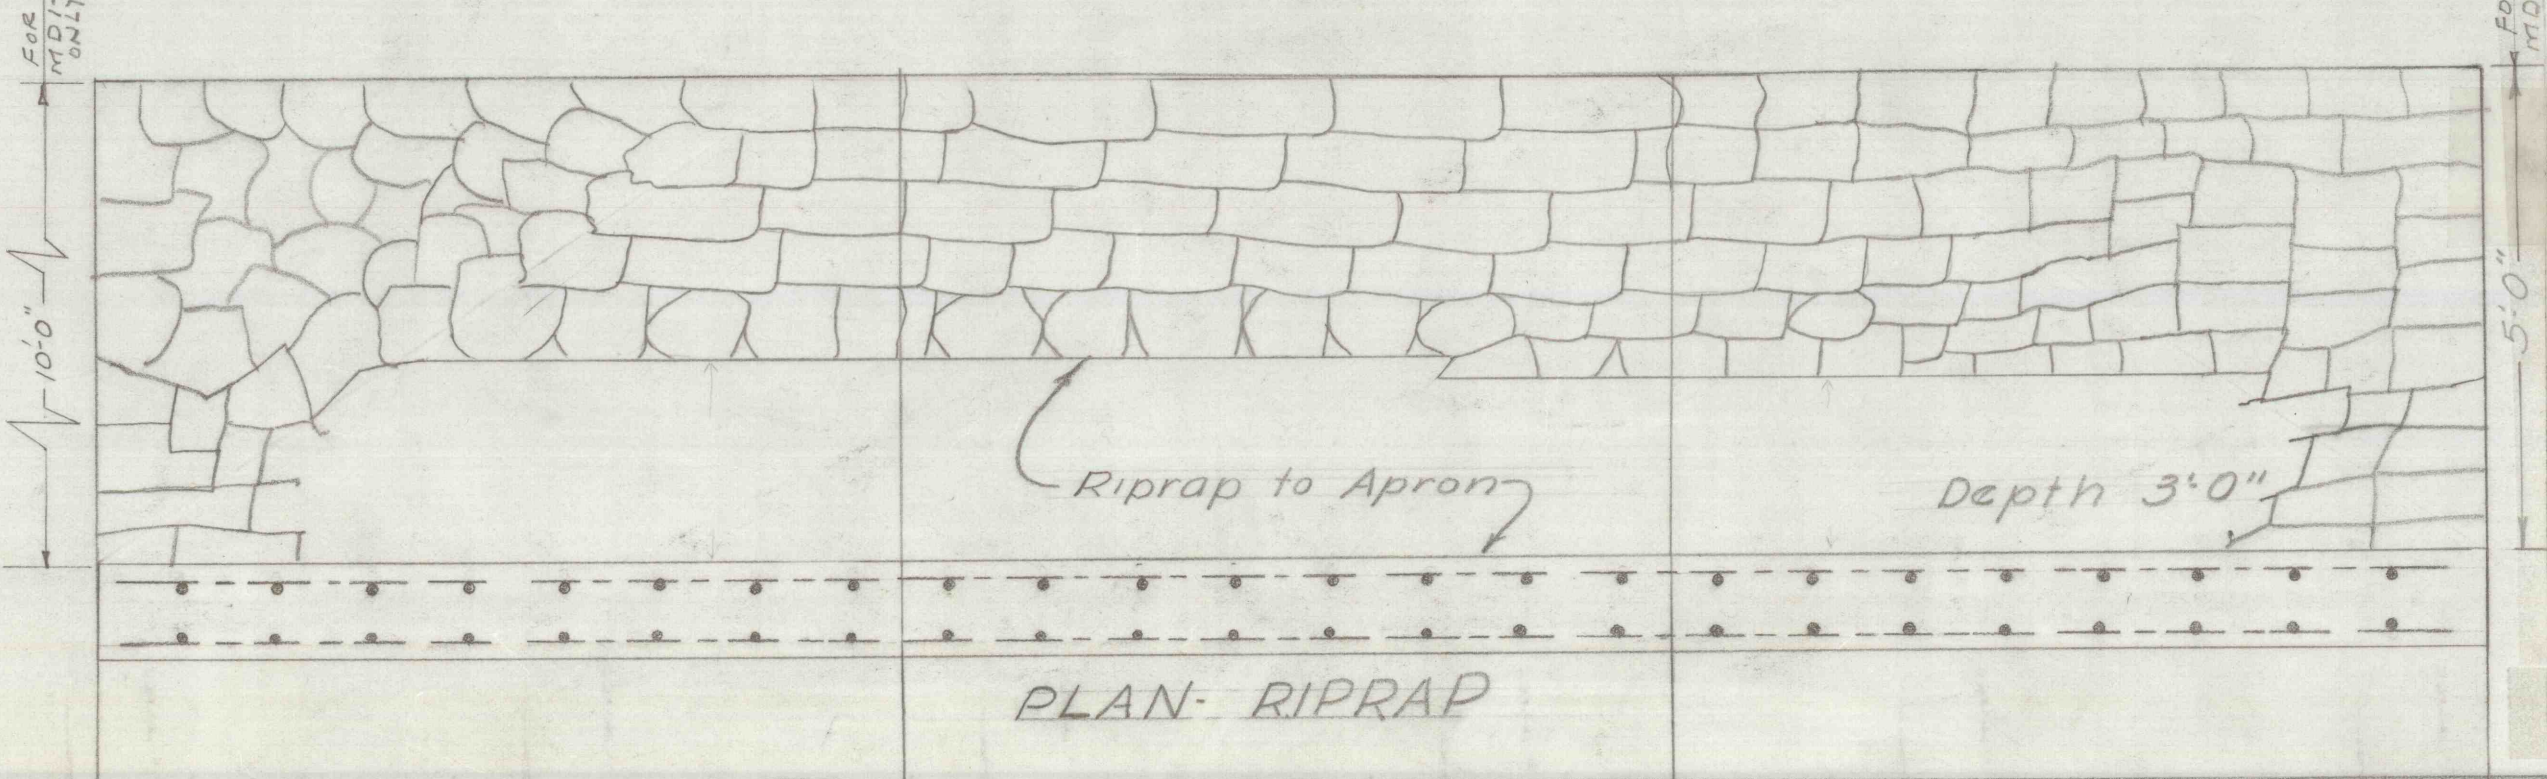

COMMONWEALTH OF PENNSYLVANIA
DEPARTMENT OF MINES & MINERAL INDUSTRIES
LAND & WATER CONSERVATION & RECLAMATION
PROJECT NO SL-126-2-1
PLAN SHOWING
PROPOSED DRAINAGE FACILITIES AND
TYPICAL INSTALLATION OF FLUME
LOCATED IN
FRAILEY TOWNSHIP, SCHUYLKILL COUNTY
PENNSYLVANIA

MAY, 1969

SCALE 1/4" = 1'-0"

10.5
24 x 36