
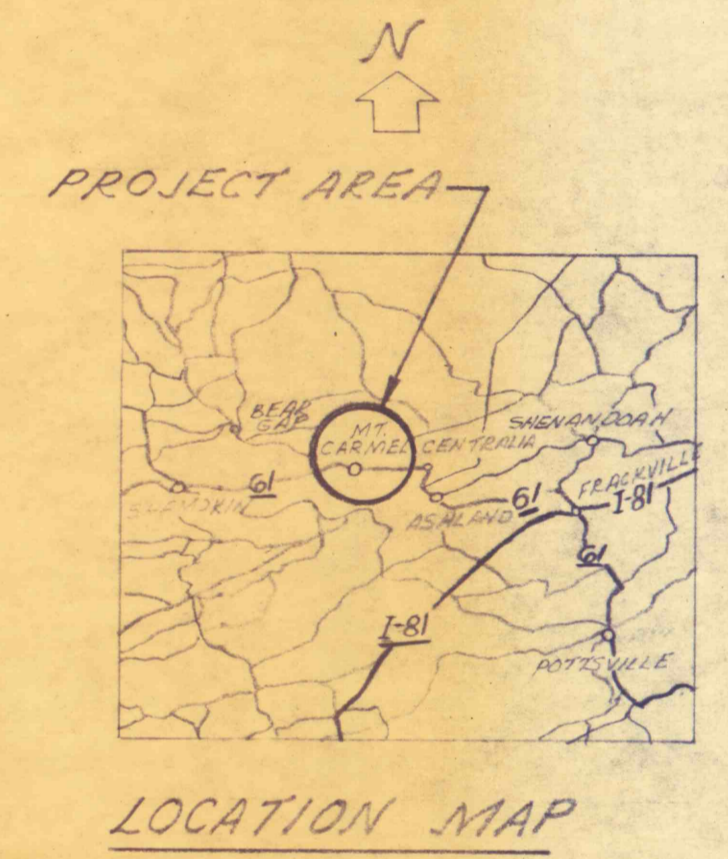


S 2000

S 3000 W 2000

SCALE 1" = 200'

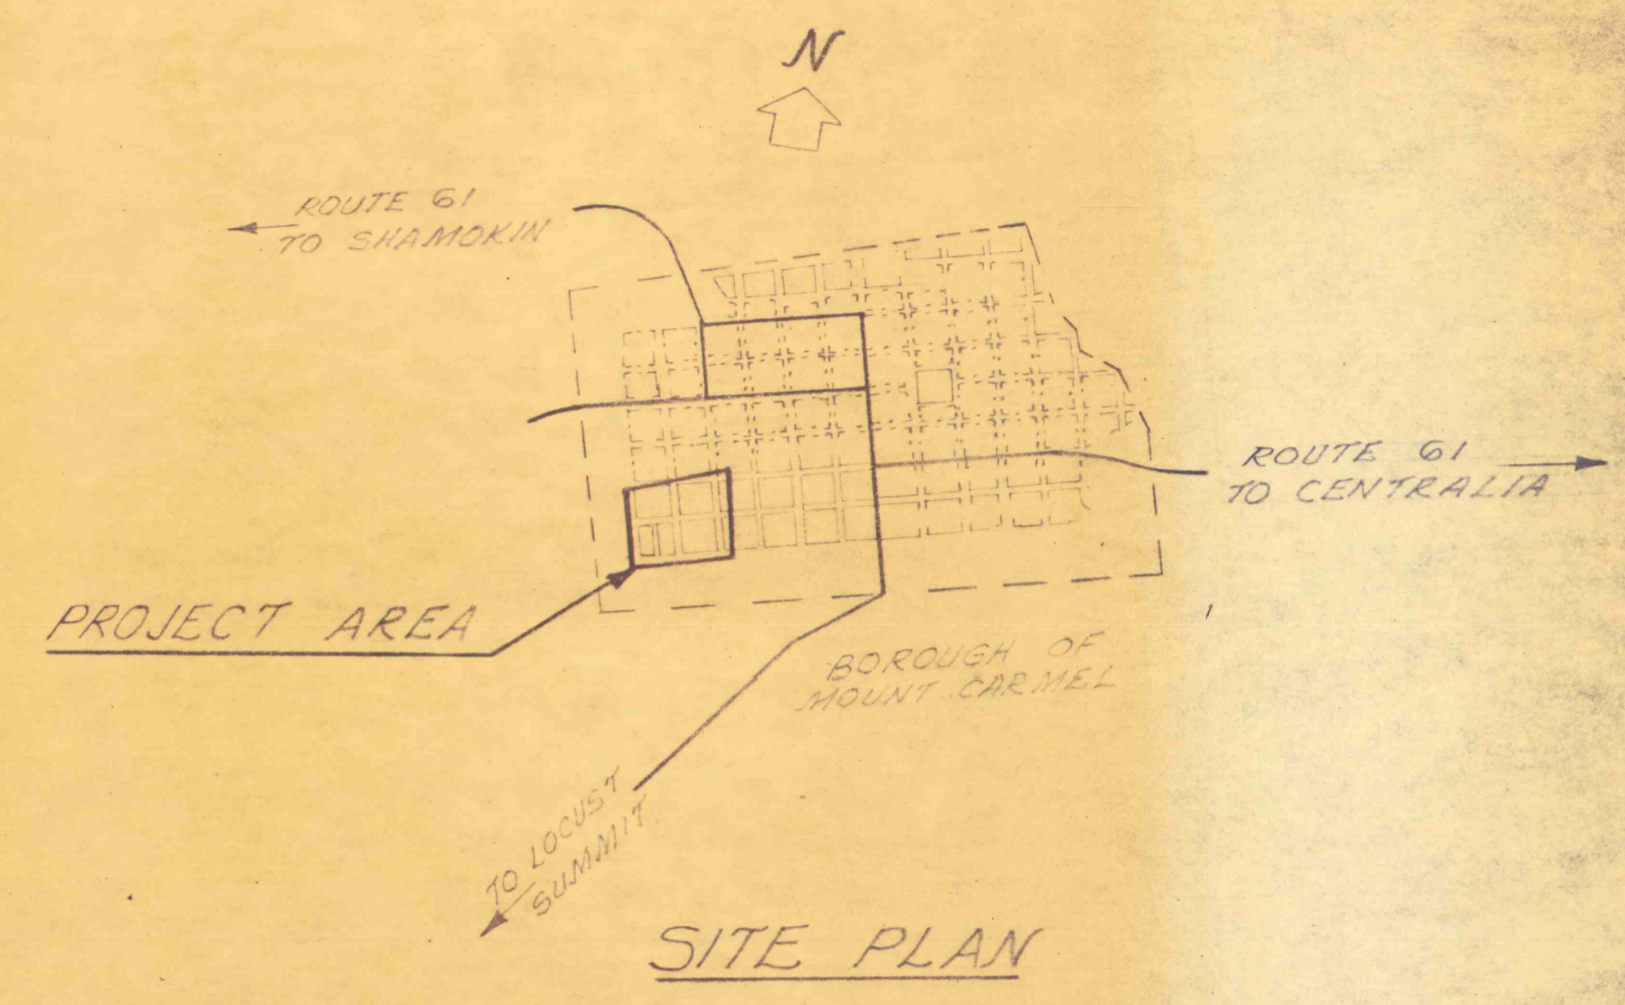

WORKING DWG

COMMONWEALTH OF PENNSYLVANIA
 DEPARTMENT OF ENVIRONMENTAL RESOURCES
 PROJECT RESOURCES MANAGEMENT
 NO. ASP-18
FLUSHING PROJECT
ABANDONED SAYRE MINE
SURFACE MAP

HICKORY & EIGHTH NORTHUMBERLAND COUNTY
 BOROUGH OF MT. CARMEL PENNSYLVANIA

- LEGEND
- ⊙ - INJECTION BOREHOLE TO BE DRILLED.
 - ⊕ - MONITORING BOREHOLE TO BE DRILLED.
 - ⊖ - BARRIER BOREHOLE TO BE DRILLED.
 - B - AFTER BOREHOLE NUMBER DENOTES BOREHOLE TO BE USED FOR FLUSHING TO THE BOTTOM SPLIT VEIN. (1 1/2" MAT'L)
 - M - AFTER BOREHOLE NUMBER DENOTES BOREHOLE TO BE USED FOR FLUSHING TO THE MIDDLE SPLIT VEIN. (1 1/4" MAT'L)
 - BB - AFTER BOREHOLE NUMBER DENOTES BOREHOLE TO BE USED FOR INSTALLING FILL MATERIAL TO THE BOTTOM SPLIT VEIN. (2" MAT'L)
 - MB - AFTER BOREHOLE NUMBER DENOTES BOREHOLE TO BE USED FOR INSTALLING FILL MATERIAL TO THE MIDDLE SPLIT VEIN. (2" MAT'L)

DESIGNED		SUBM		DATE
DRAWN	AK, JZ	RECOM		DISTRICT ENGINEER
CHECKED		APPR		DIRECTOR
GROUP LEADER				BUREAU OF CONCEPTS
				DEPUTY SECRETARY OF RESOURCES MANAGEMENT