




Plan of tank on north side of No. 14 Water Shaft

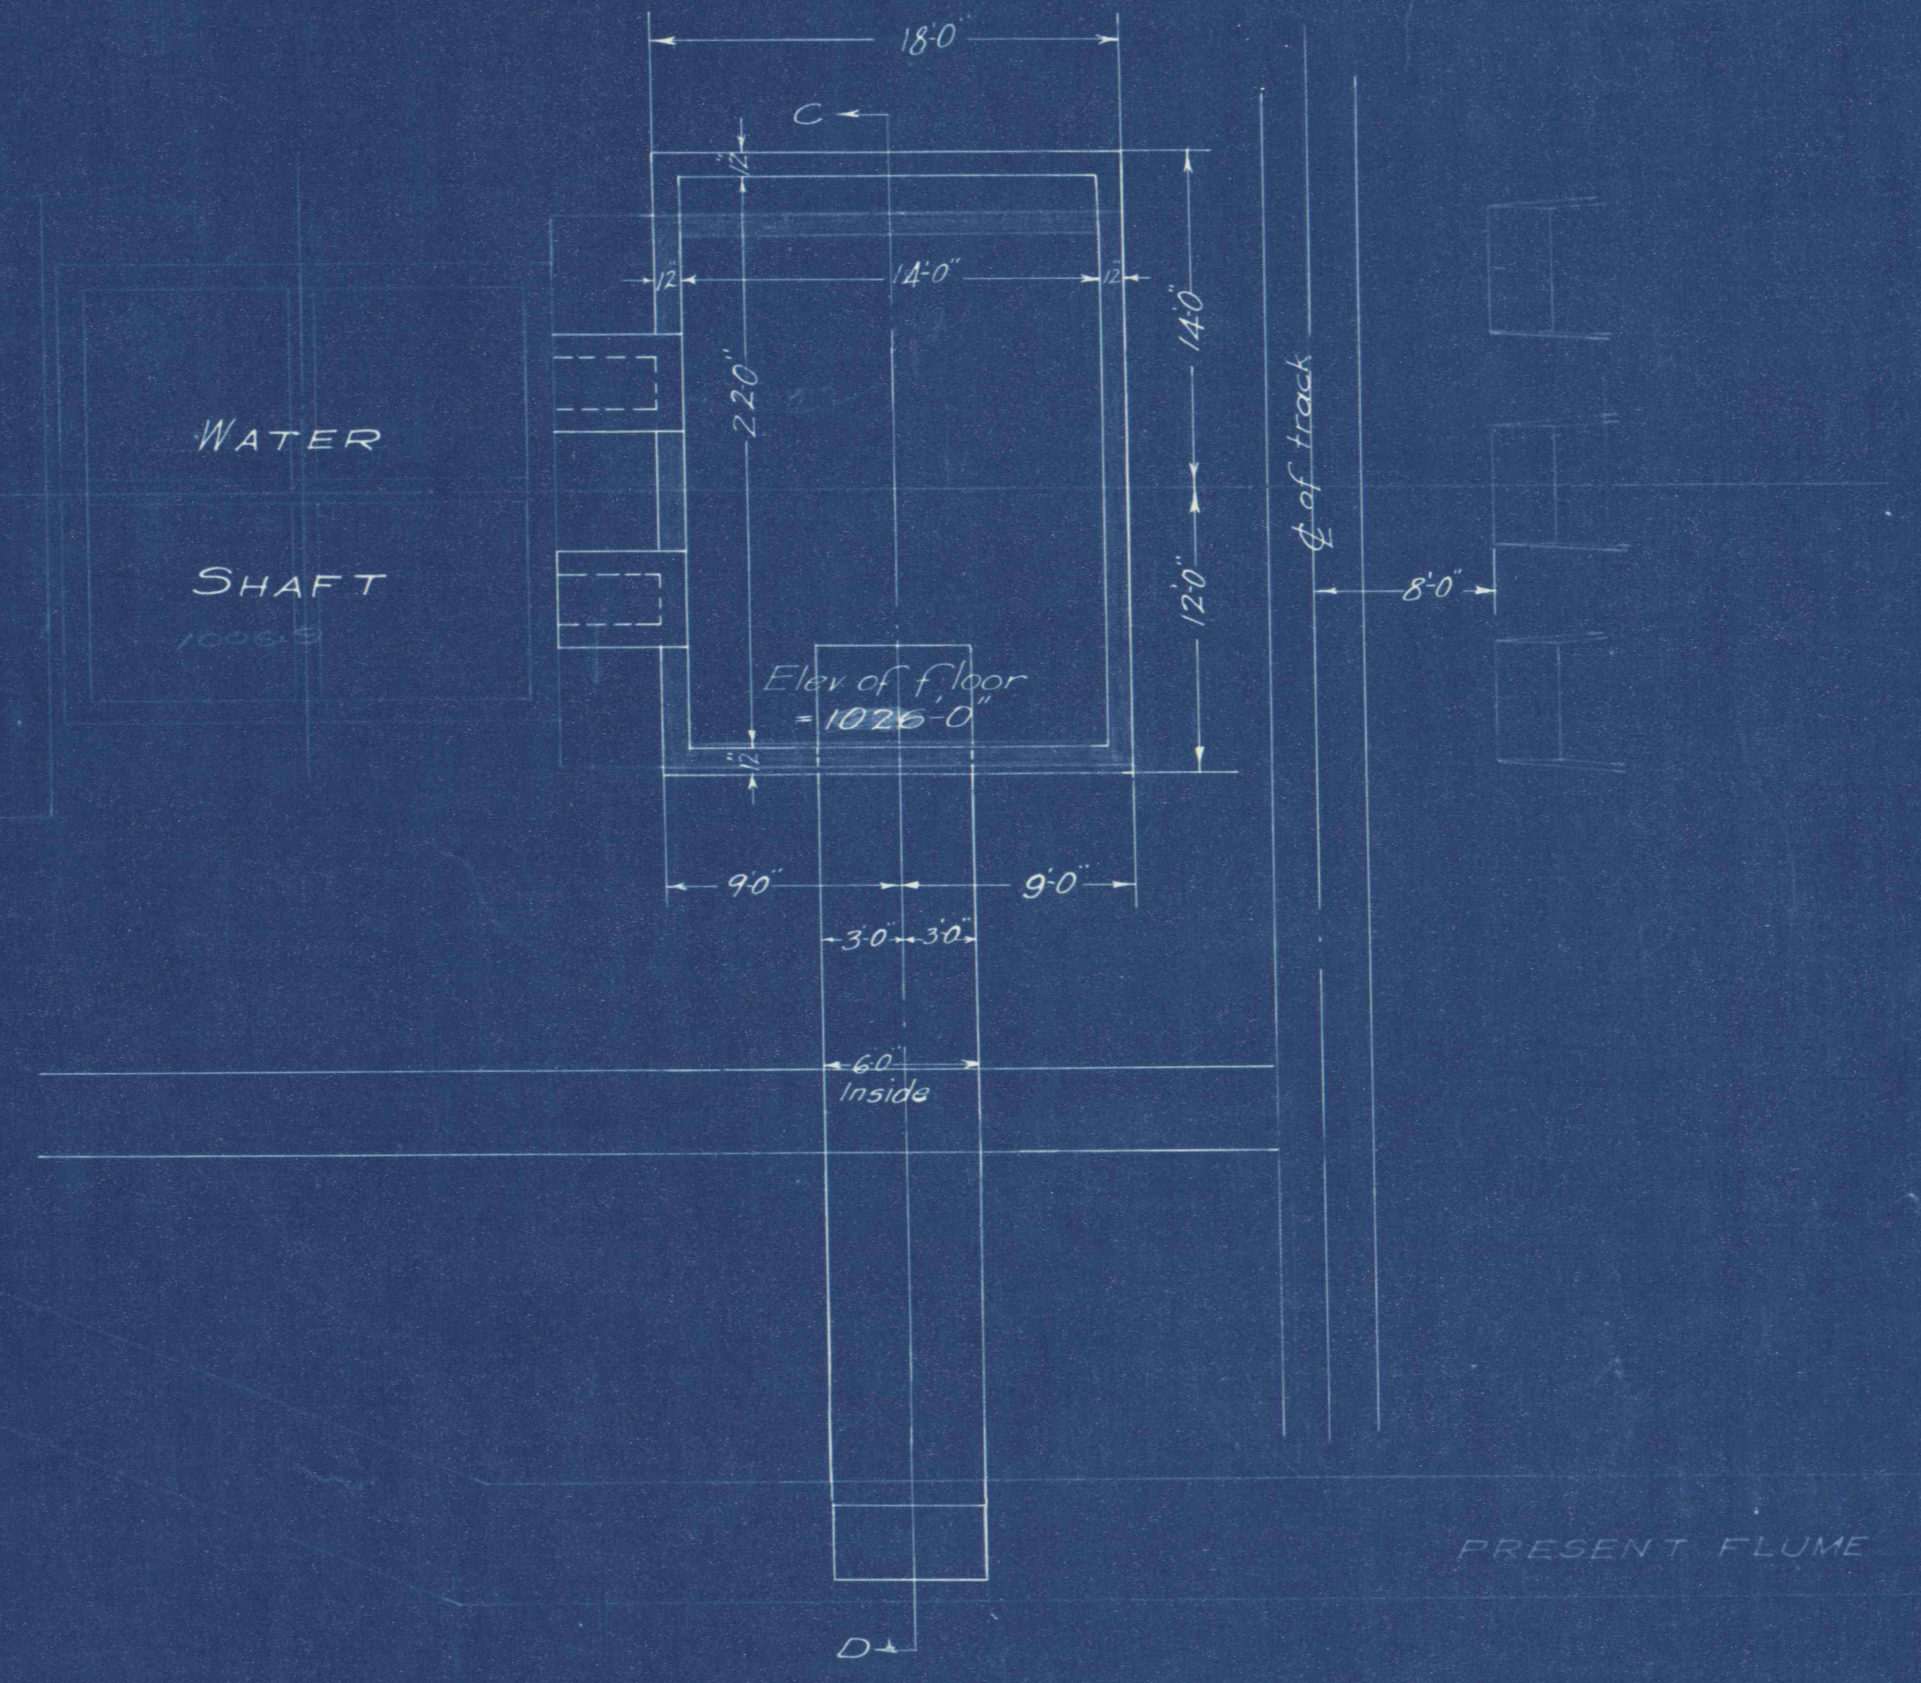


PLAN

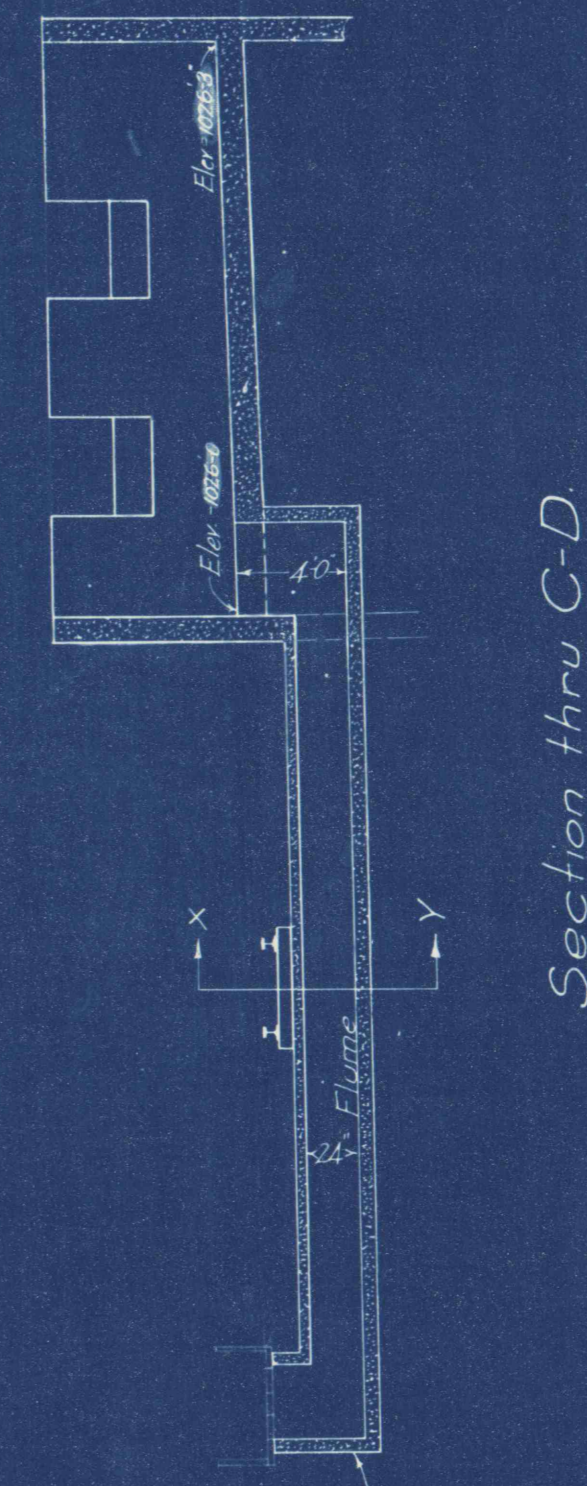


Section thru C-D

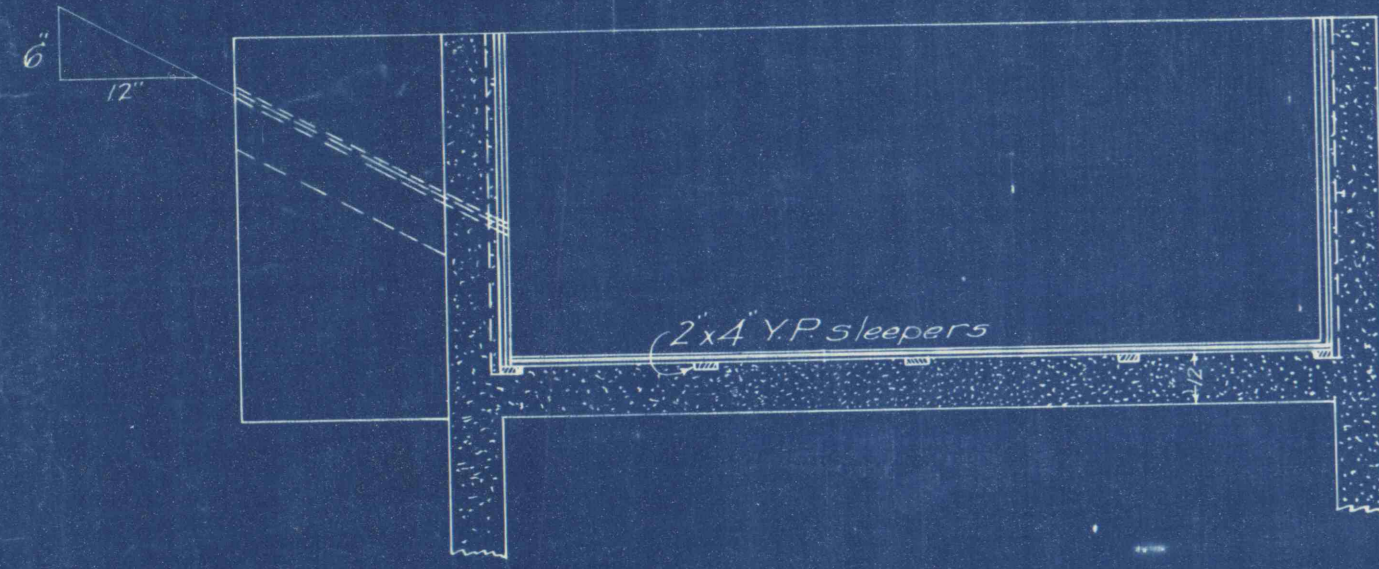


Section thru A-B

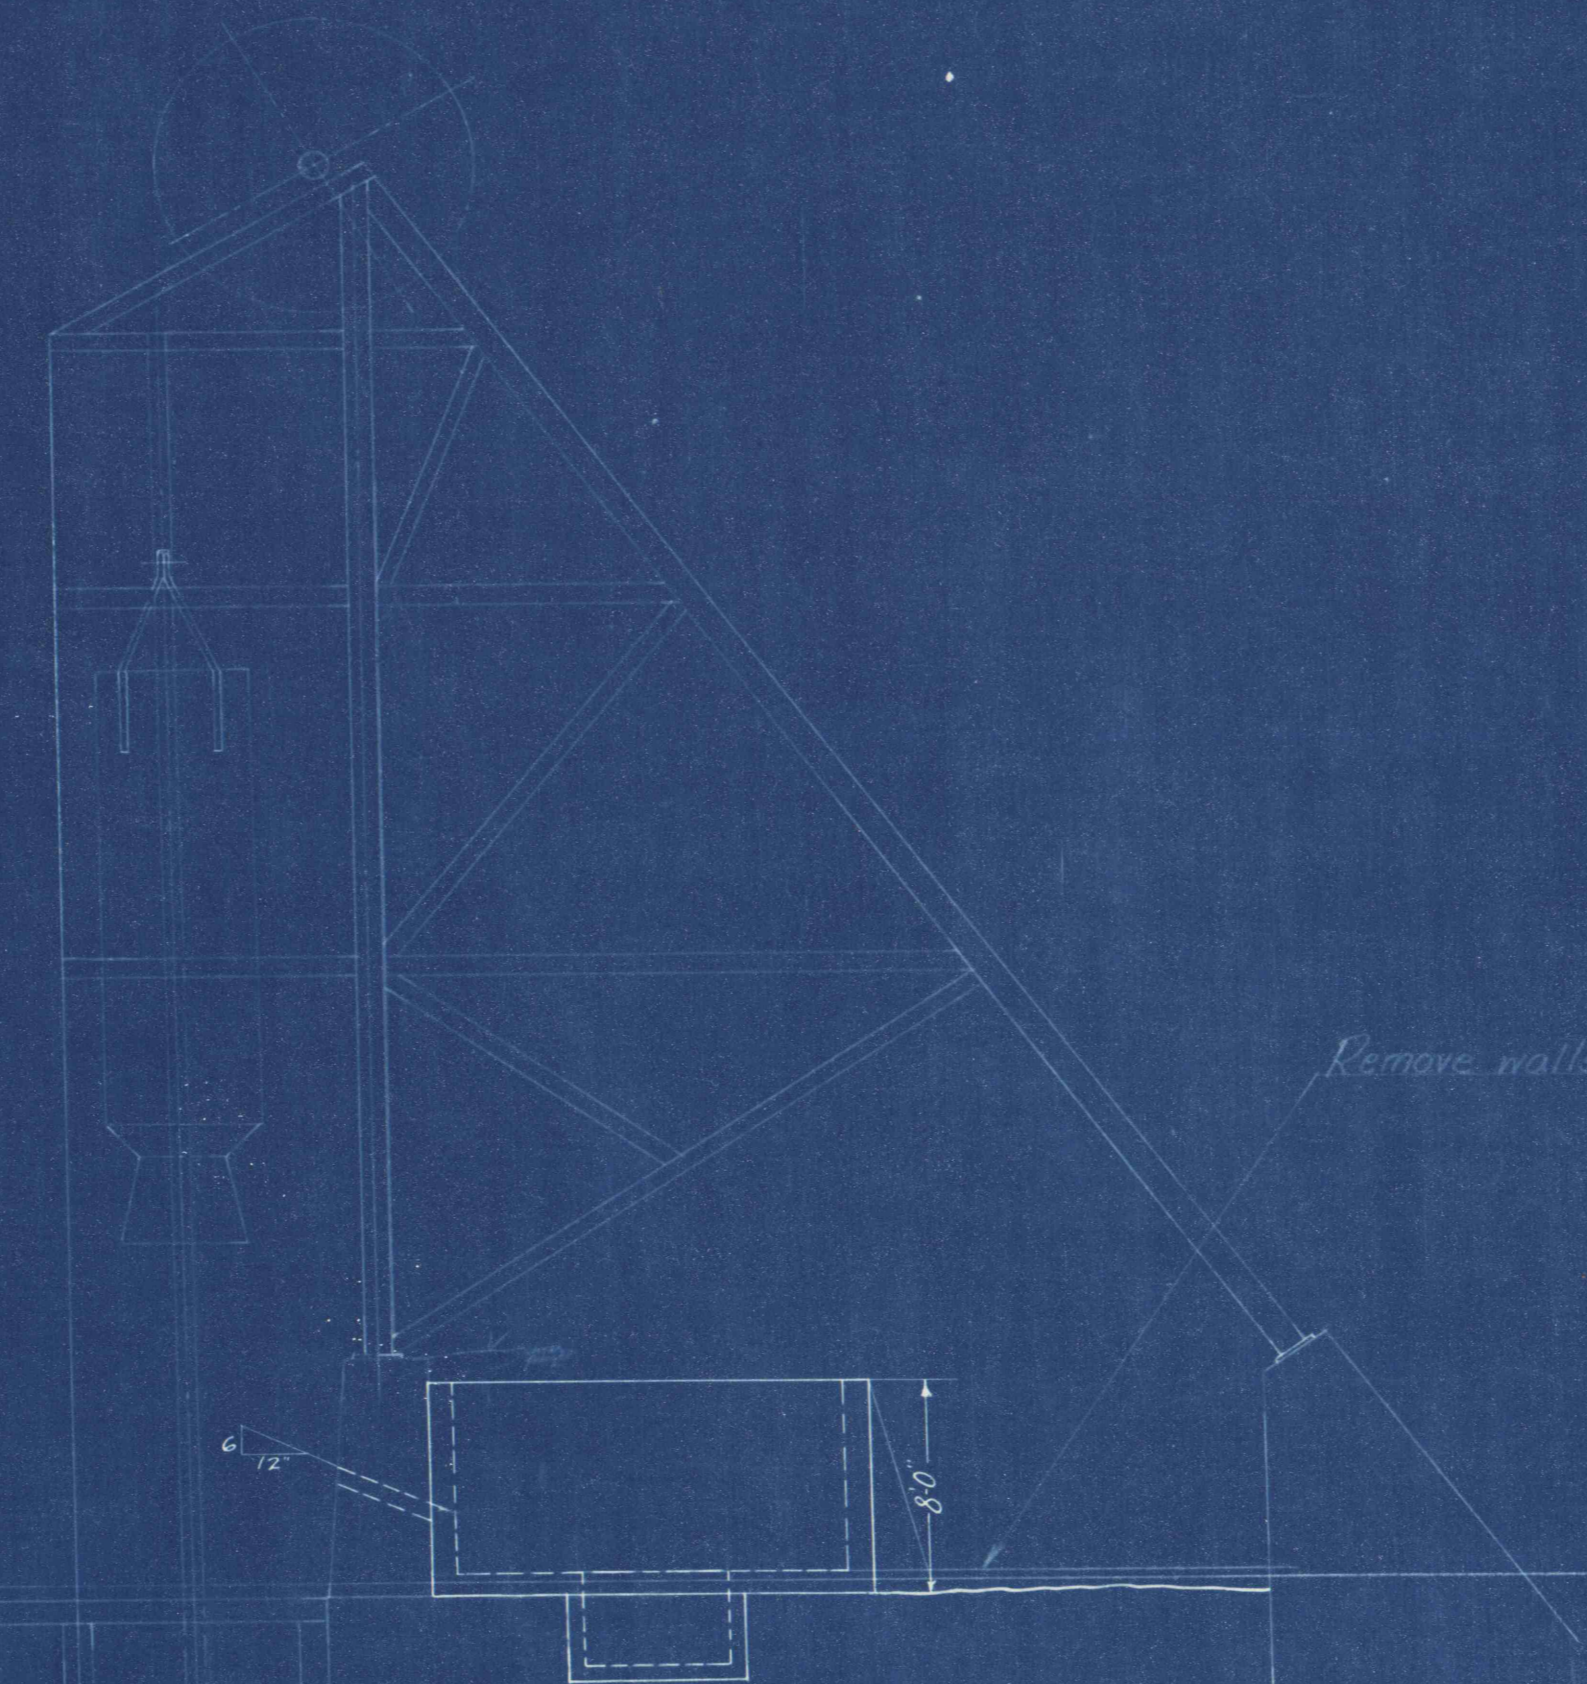

ELEVATION

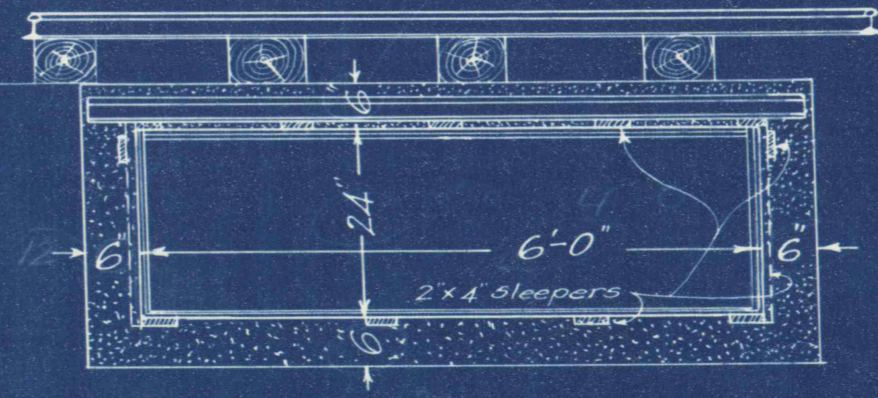

Section thru X-Y

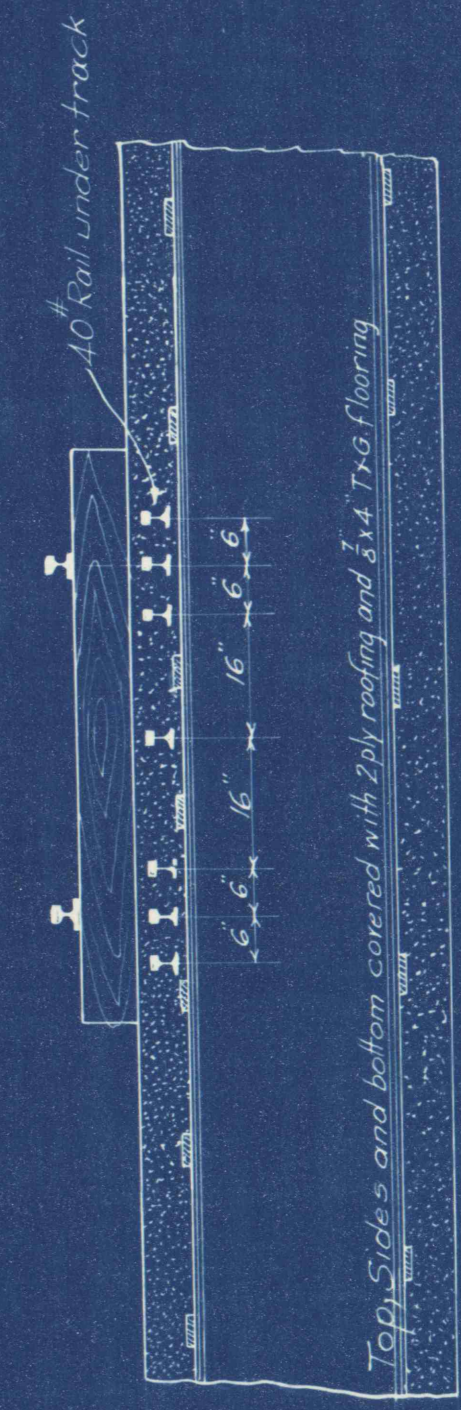

Longitudinal section of flume under track

The Lehigh Coal and Navigation Company	
LANSFORD, PA.	
MECH. DEPT.	
DESCRIPTION Tank for emptying	
Water Tanks into No. 14	
Water Shaft	
LOCATION Tamaqua Colliery	
SCALE 8 x 11	MADE BY W.E.D.
DATE 4-24-16	TRACED BY
REVISED 4-28-16	CHECKED BY
APPROVED	DRAWING NO.
	1474