


**GENERAL PLAN**  
 SCALE IN FEET  
 400 0 400 800

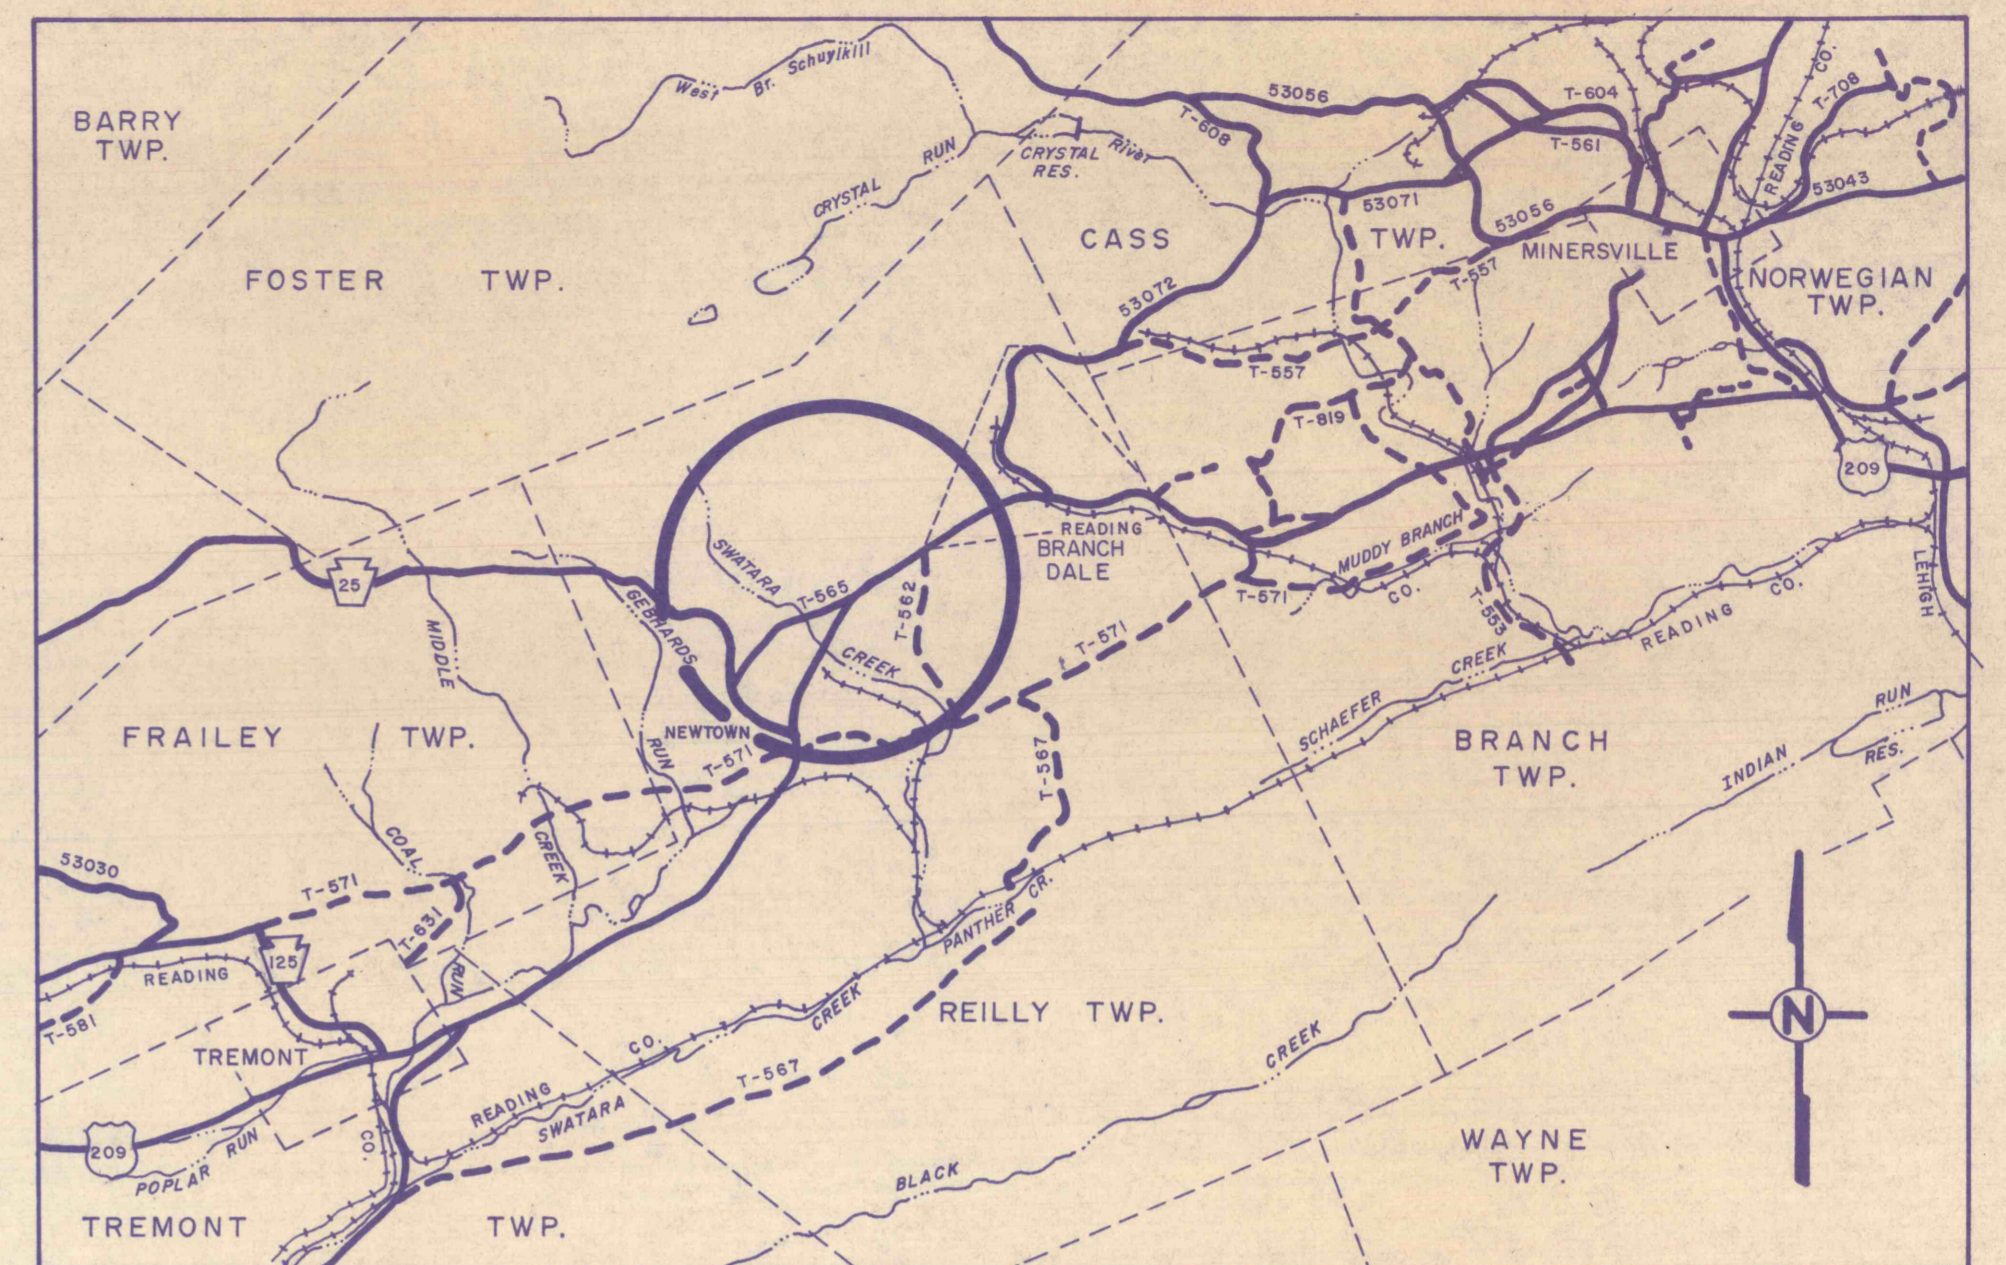

**LOCATION MAP**  
 SCALE IN MILES  
 0 1 2

NO.	DATE	REVISION	APPR.

COMMONWEALTH OF PENNSYLVANIA  
 DEPARTMENT OF ENVIRONMENTAL RESOURCES  
 OFFICE OF RESOURCES MANAGEMENT

PROJECT NO. SL-126-1-2

MINE DRAINAGE POLLUTION ABATEMENT  
 SWATARA CREEK WATERSHED  
 SCHUYLKILL COUNTY, PENNSYLVANIA

NICHOLAS-COWLEY-BROSCH ASSOC., INC.  
 Consulting Engineers  
 3300 North Third St. Harrisburg, Pa.

**LOCATION MAP & GENERAL PLAN**

DRAWN BY BEN	DATE Jan. 11, 1974	DRAWING NO. 2 of 9
CHECKED BY HPC	SCALE As shown	