


GENERAL PLAN
 400 0 400 800
 SCALE IN FEET

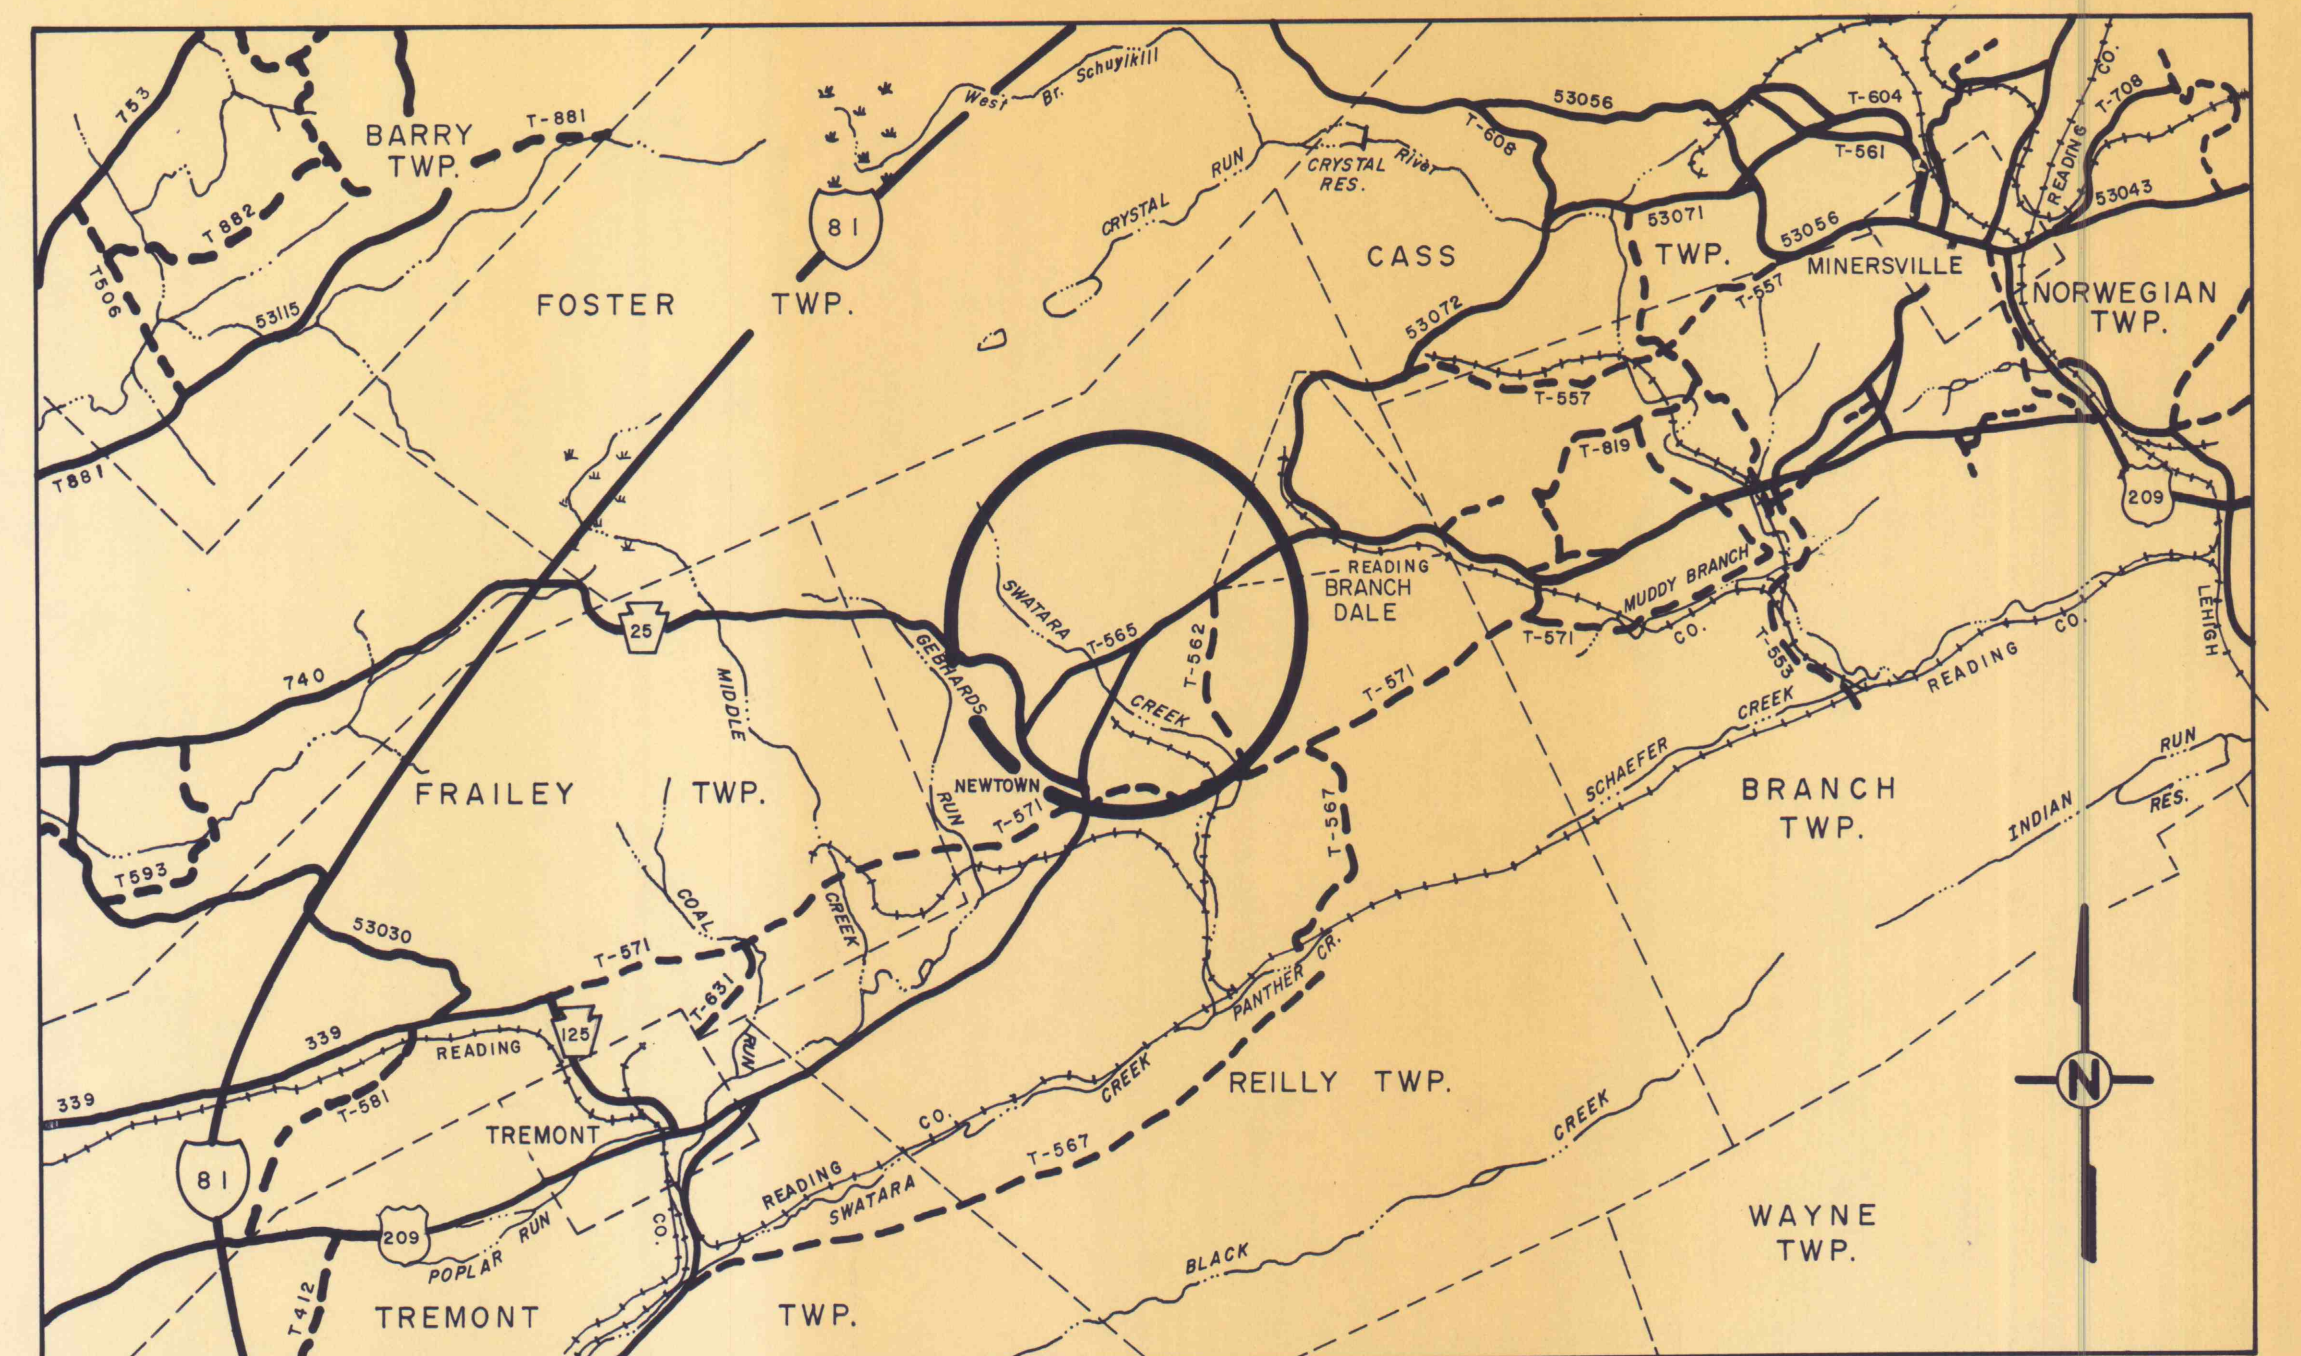

LOCATION MAP
 0 1 2
 SCALE IN MILES

NO.	DATE	REVISION	APPR.
SUBMITTED			
<i>Harvey P. Cowley</i>			
PROFESSIONAL			
APPROVED			
<i>Robert C. Rainier</i>			
CHIEF - DIVISION OF MINE RECLAMATION			
APPROVED			
<i>Harvey P. Cowley</i>			
DIRECTOR - BUREAU OF DESIGN			
COMMONWEALTH OF PENNSYLVANIA DEPARTMENT OF ENVIRONMENTAL RESOURCES OFFICE OF RESOURCES MANAGEMENT			
PROJECT NO. SL 126-1-5 MINE DRAINAGE POLLUTION ABATEMENT SWATARA CREEK WATERSHED UPPER SWATARA CREEK & POLLY'S RUN REILLY TWP. SCHUYLKILL CO., PA.			
NICHOLAS-COWLEY-BROSCH ASSOC., INC. Consulting Engineers 3300 North Third St. Harrisburg, Pa.			
LOCATION MAP & GENERAL PLAN			
DRAWN BY	DATE	DRAWING NO.	
BEN	Jan. 11, 1974		
CHECKED BY	SCALE	2 of 9	
HPC	As shown		