


NOTE:
FILL SLOPES SHALL BE GRADED TO DRAIN INTO CHANNEL.
NO DEPRESSIONS SHALL REMAIN IN THE GRADED AREAS.

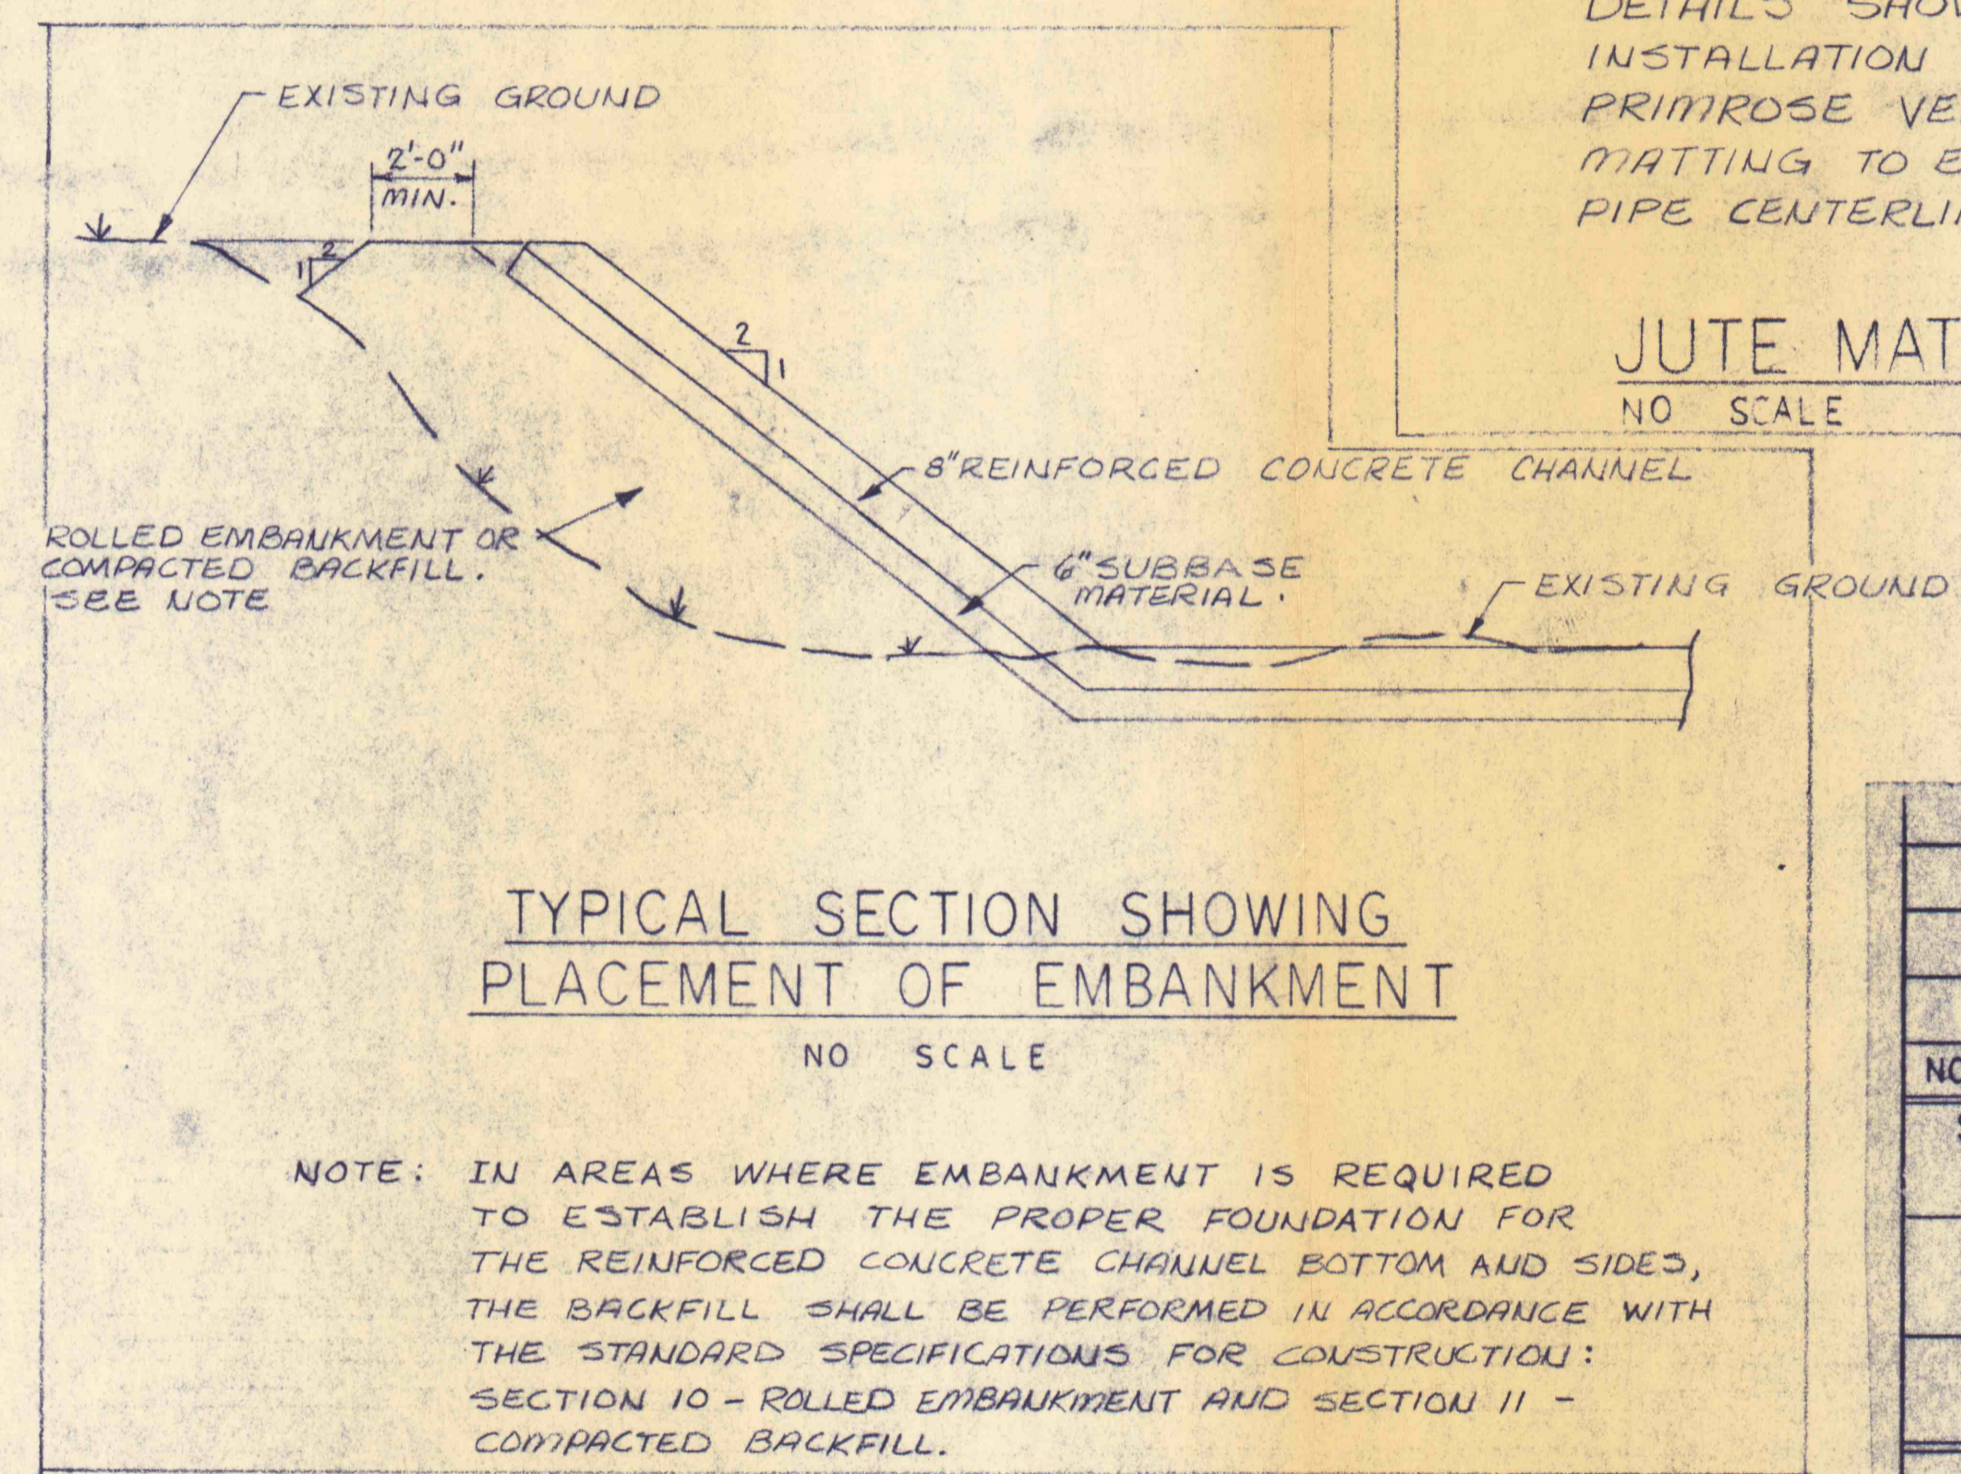

SECTIONS
HORIZ. SCALE: 1"=10'
VERT. SCALE: 1"=10'

LEGEND
EXISTING GRADE LINES - - - - -
FINAL GRADE LINES ————

NO.	DATE	REVISION	APPR.
SUBMITTED	James P. Rowley PROFESSIONAL		
APPROVED	Robert A. Rowan CHIEF - DIVISION OF MINE RECLAMATION		
APPROVED	D. P. Long DIRECTOR - BUREAU OF DESIGN		
COMMONWEALTH OF PENNSYLVANIA DEPARTMENT OF ENVIRONMENTAL RESOURCES OFFICE OF RESOURCES MANAGEMENT			
PROJECT NO. SL 126-1-5 MINE DRAINAGE POLLUTION ABATEMENT SWATARA CREEK WATERSHED UPPER SWATARA CREEK & POLLY'S RUN REILLY TWP. SCHUYLKILL CO., PA.			
NICHOLAS-COWLEY-BROSCH ASSOC., INC. 3300 NORTH THIRD STREET HARRISBURG, PENNSYLVANIA 17110			
UPPER SWATARA CREEK SECTIONS - PART I			
DRAWN BY DEX	DATE Jan. 11, 1974	DRAWING NO. 8 of 9	
CHECKED BY HPC	SCALE As shown		