




TYPICAL DETAIL FOR STANDARD TERRACING  
No Scale

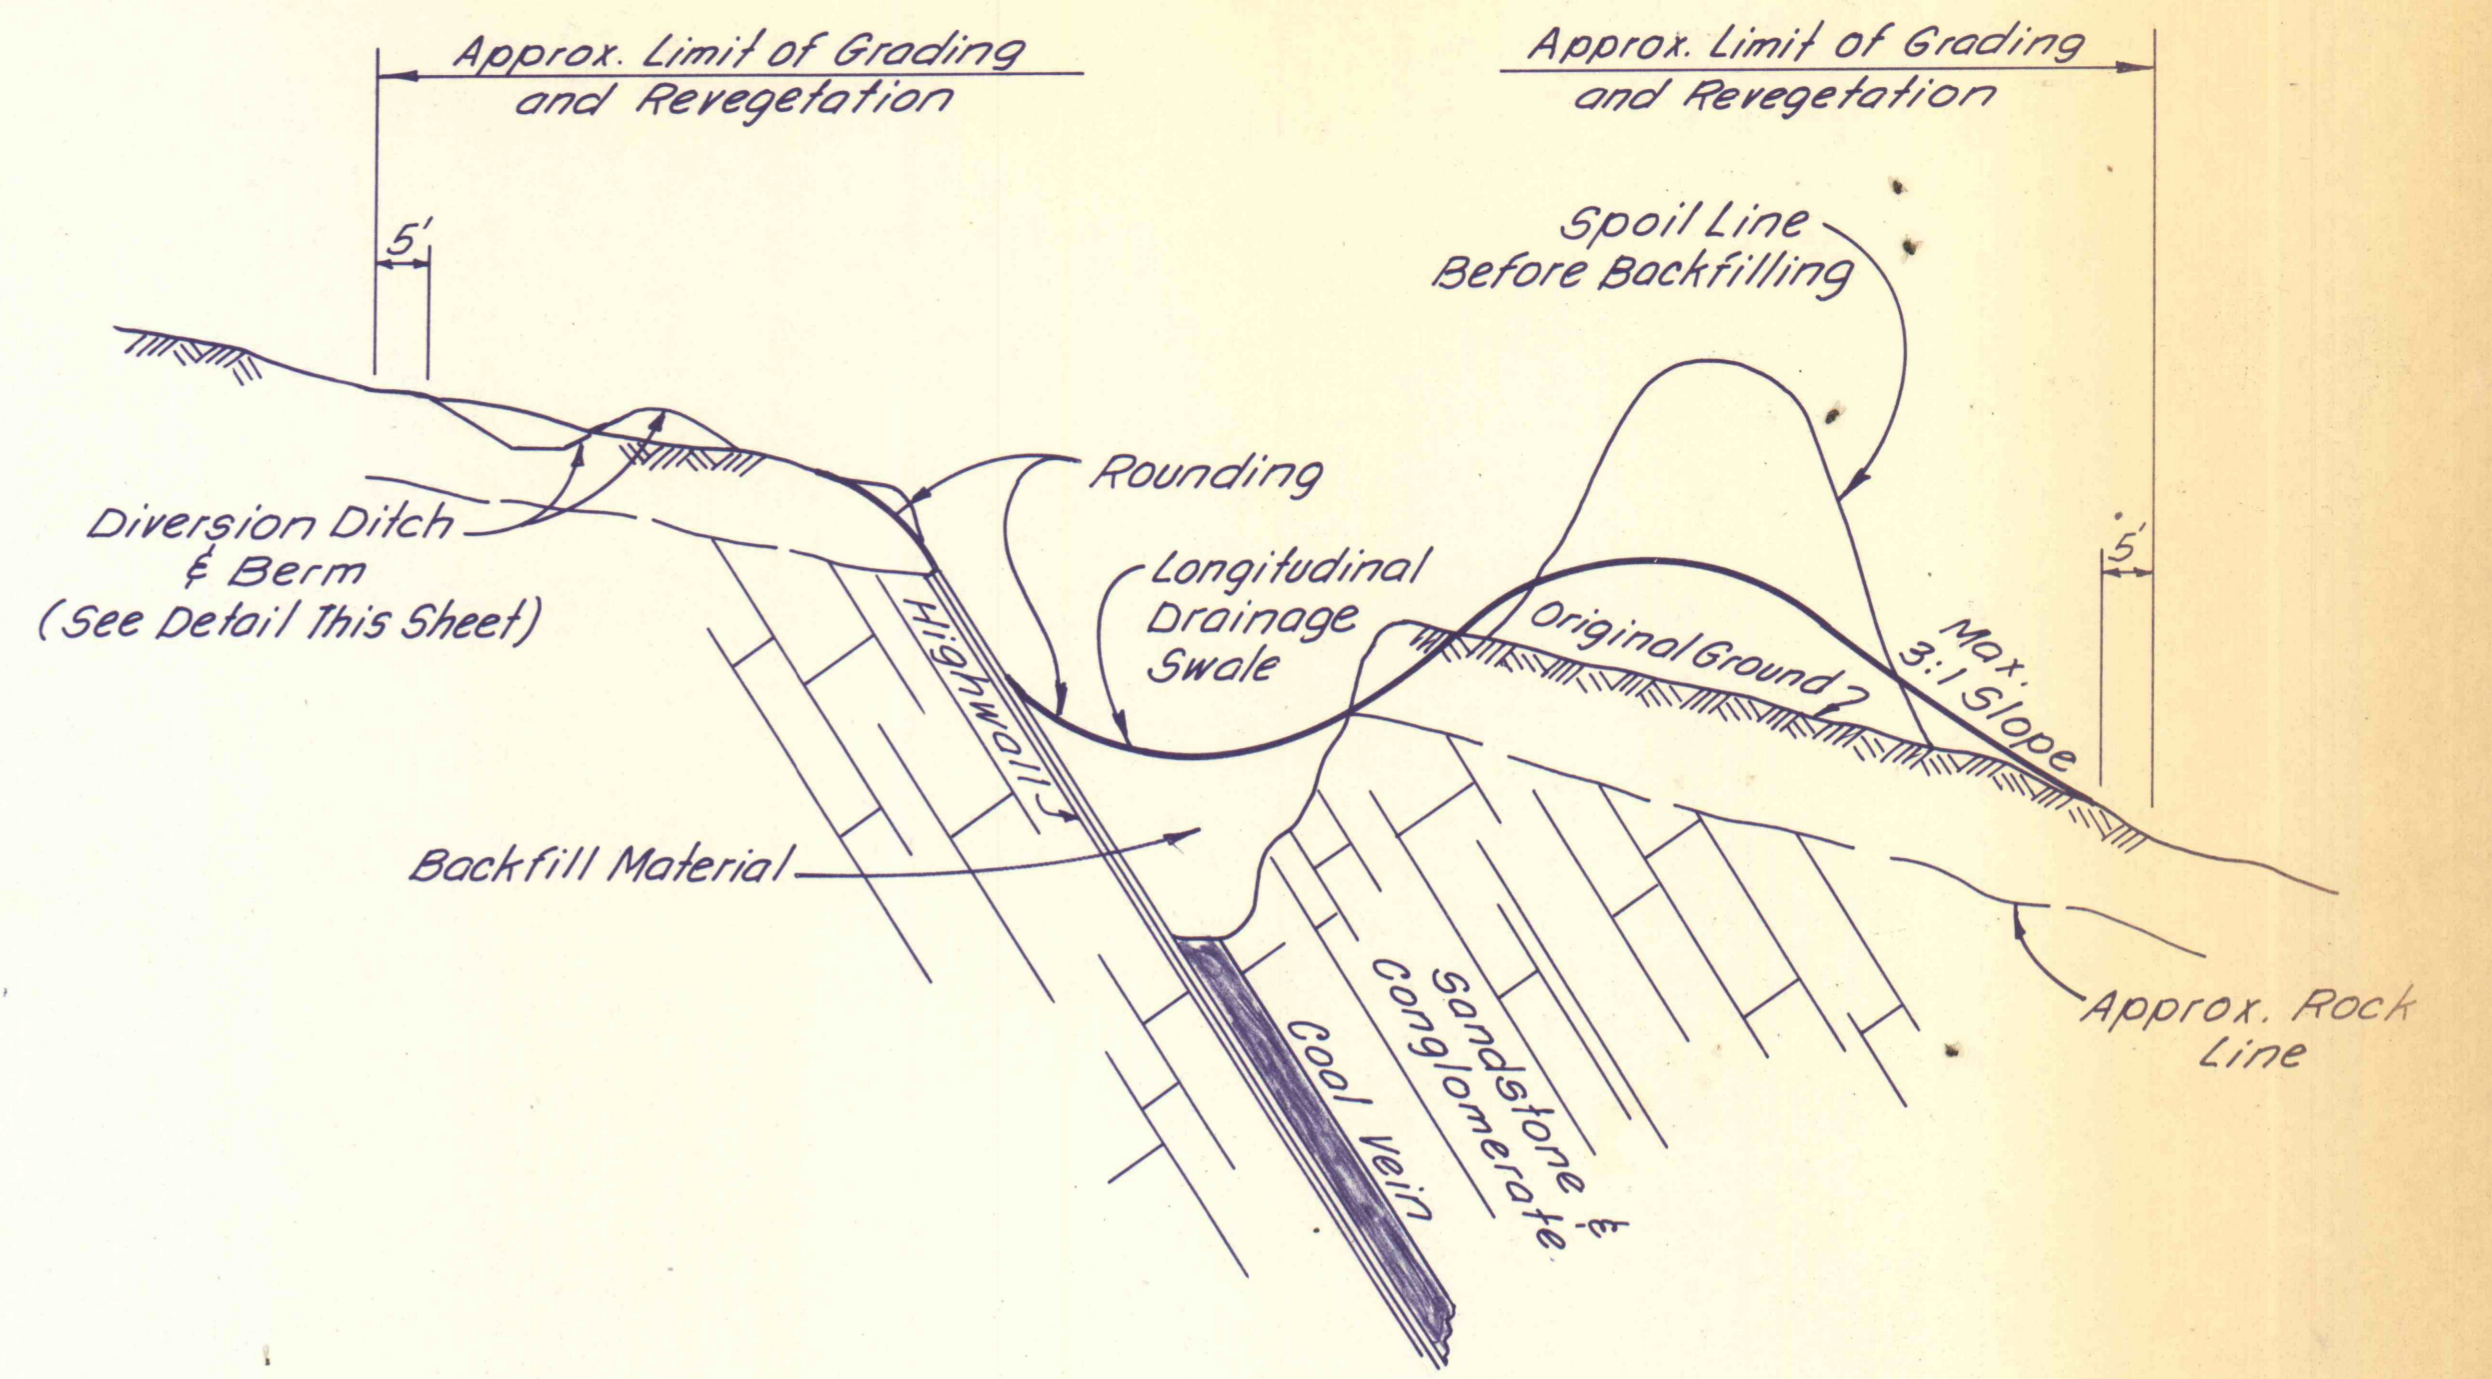


TYPICAL DETAIL FOR MODIFIED TERRACING (B)  
No Scale

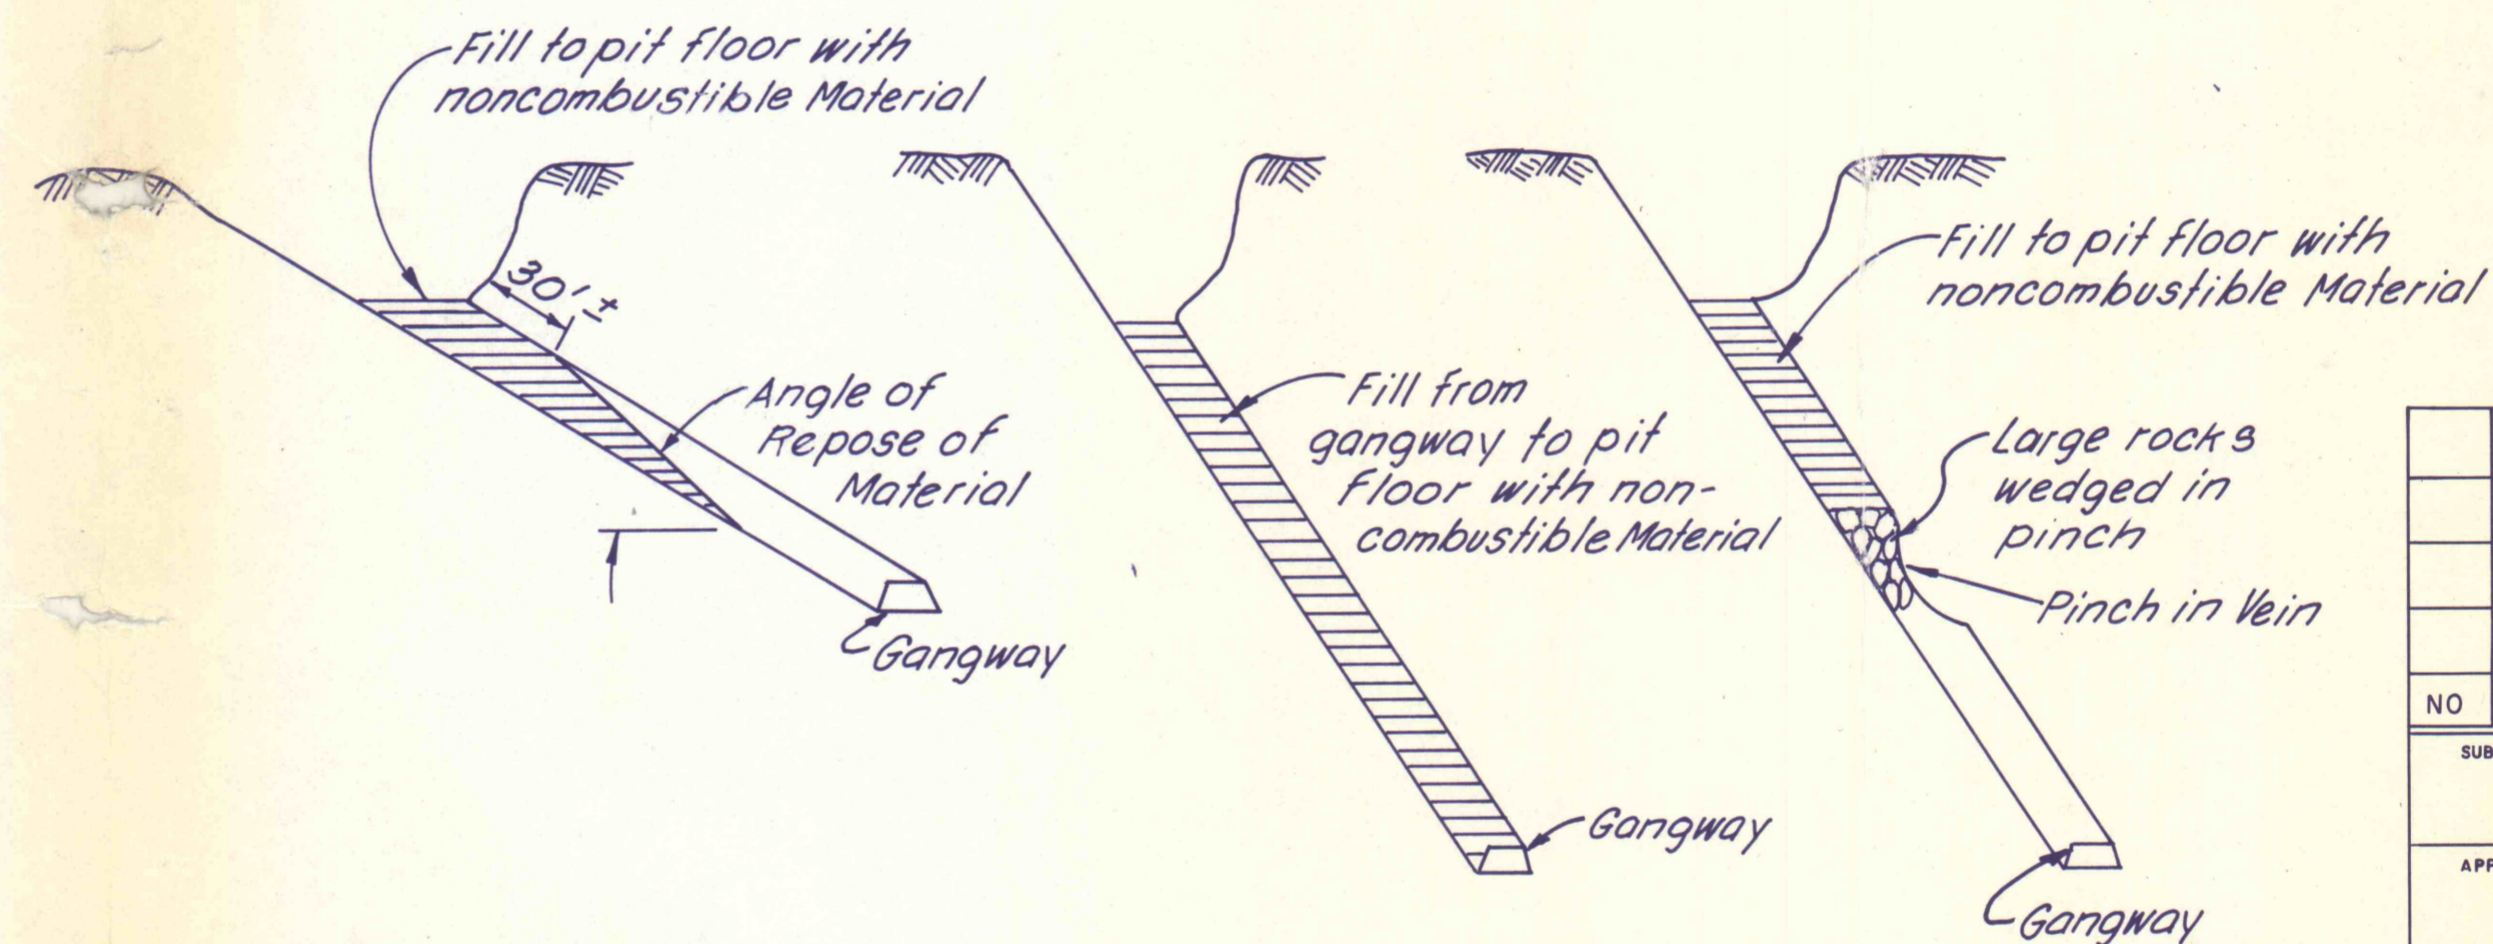


METHOD OF FILLING OPENINGS IN STRIP PITS PRIOR TO BACKFILLING  
No Scale

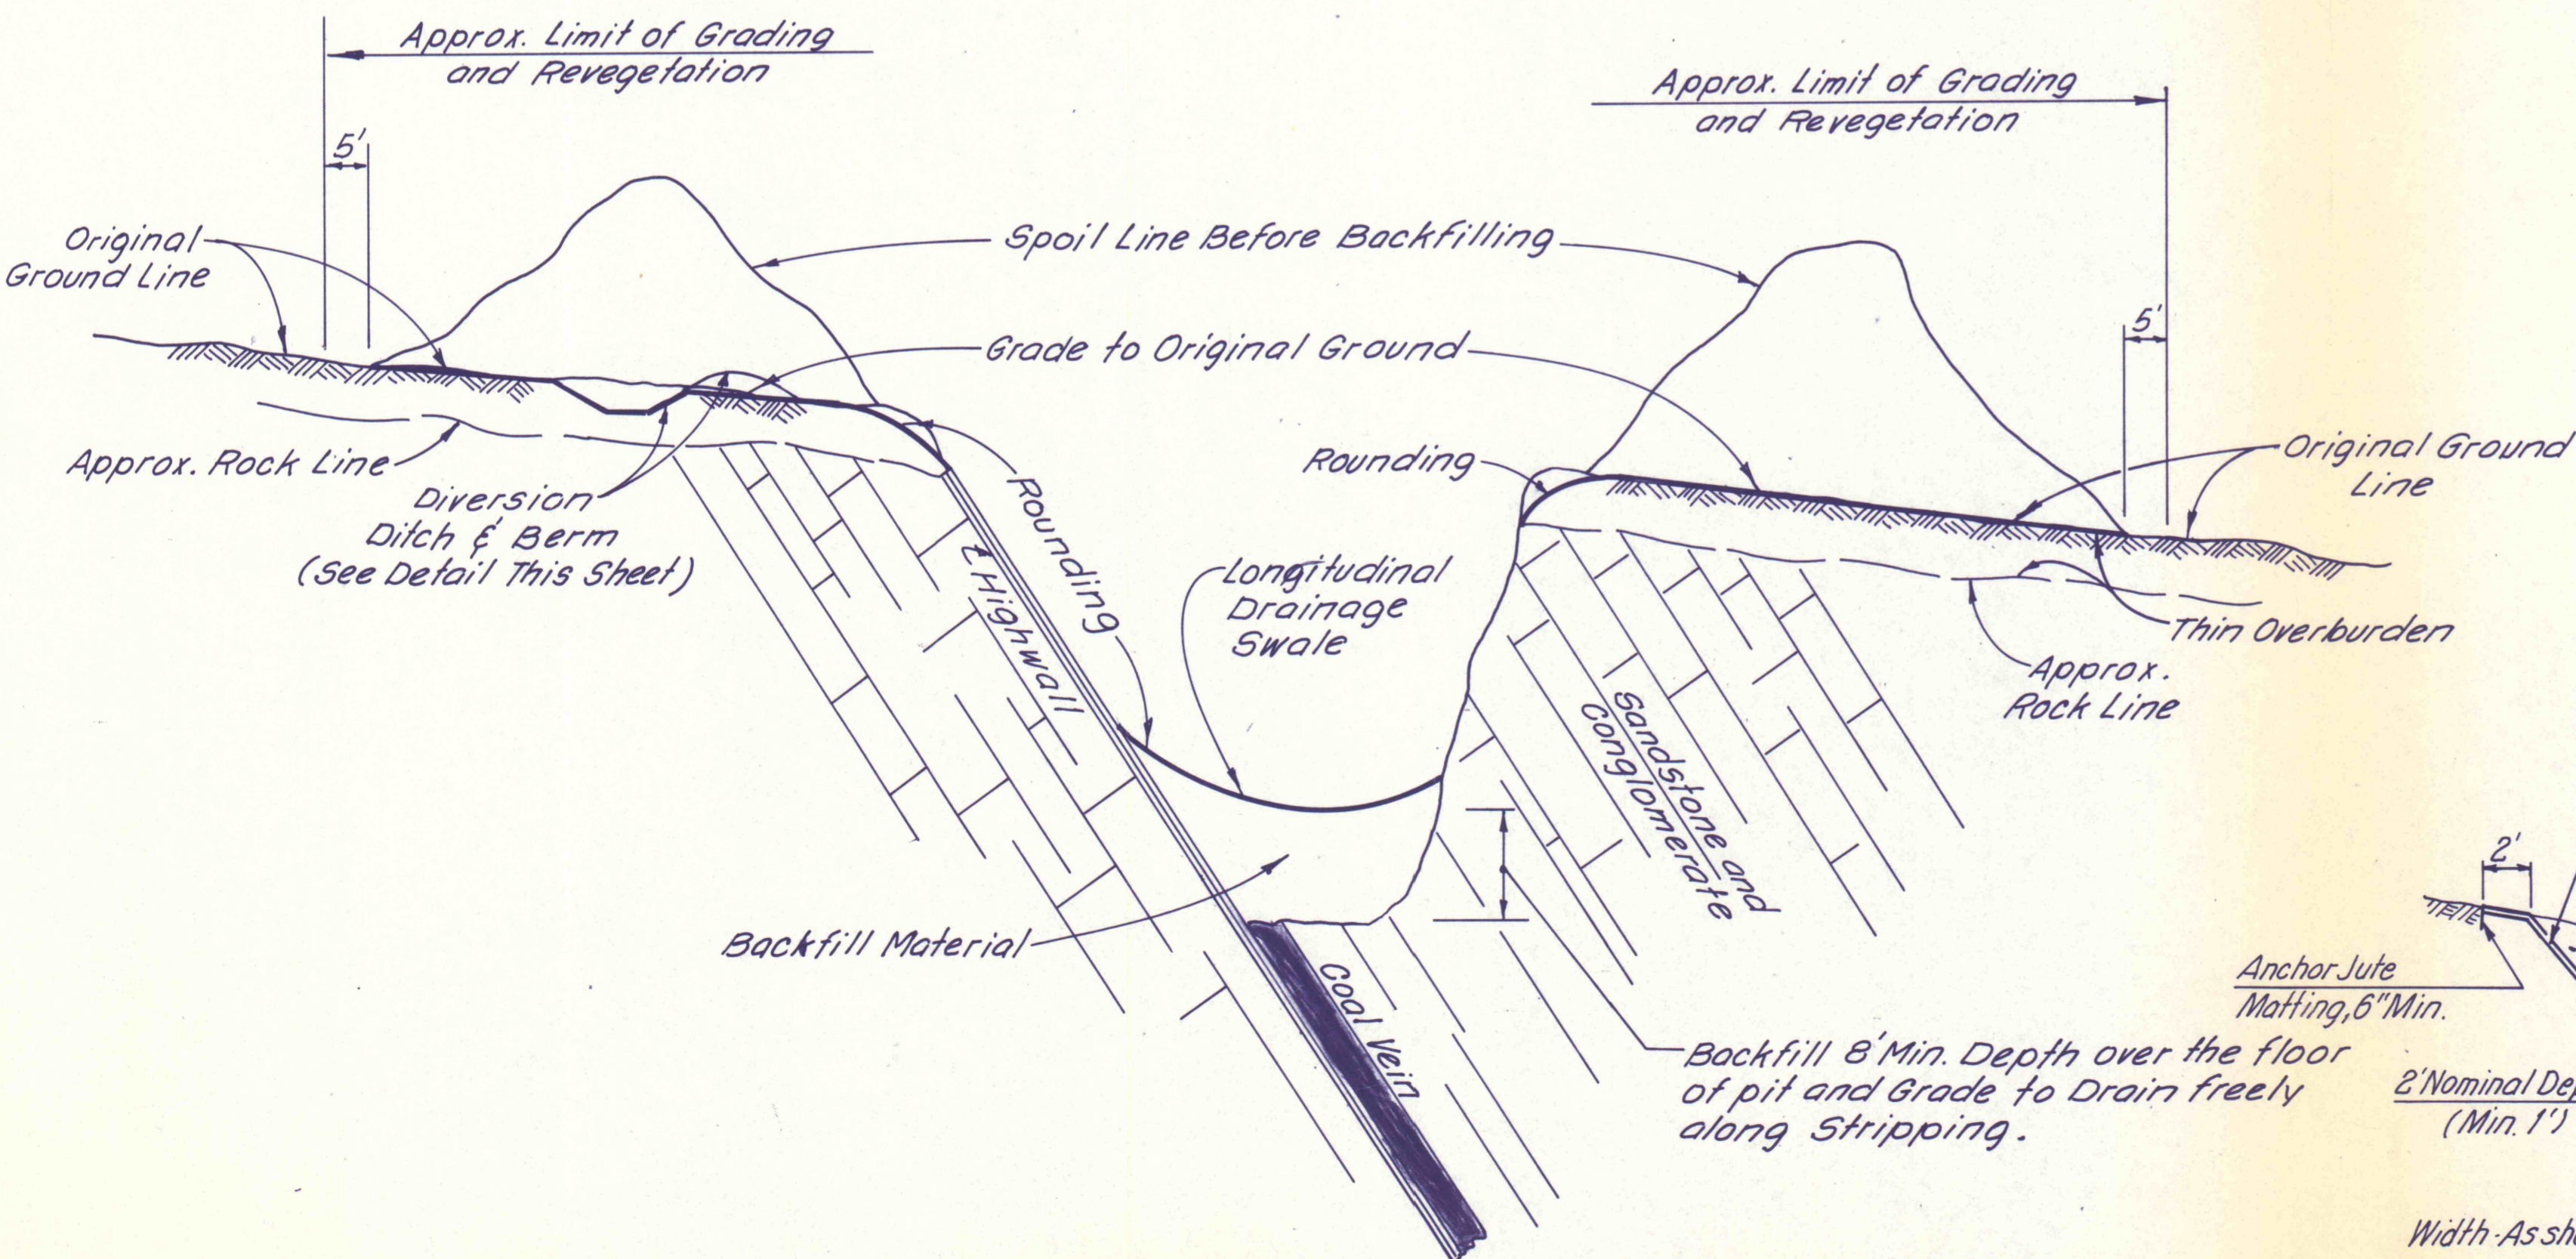

TYPICAL DETAIL FOR MODIFIED TERRACING (A)  
No Scale

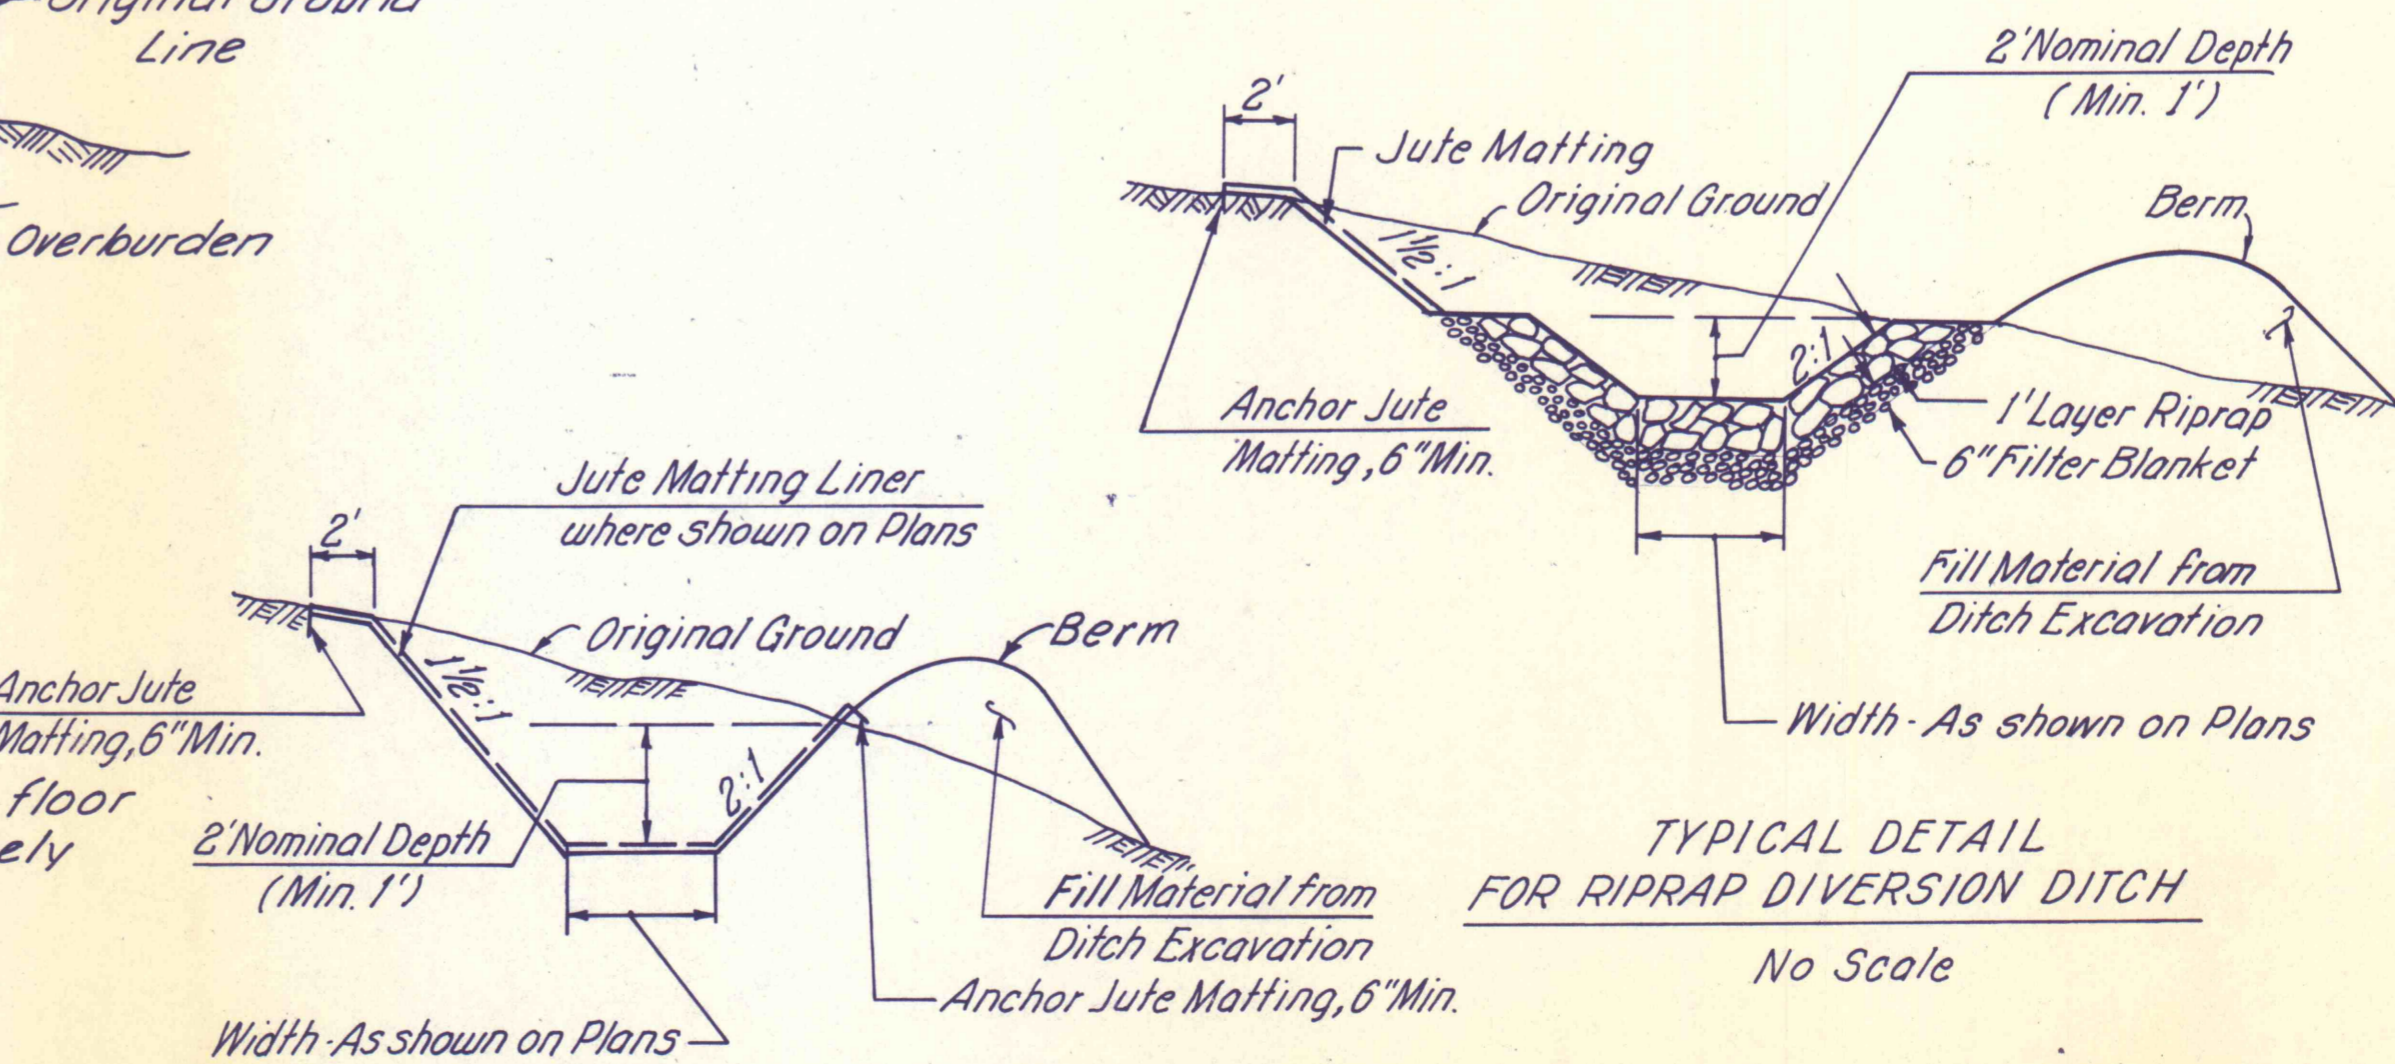

TYPICAL DETAIL FOR SEEDING AND JUTE MATTING LINED DIVERSION DITCH  
No Scale

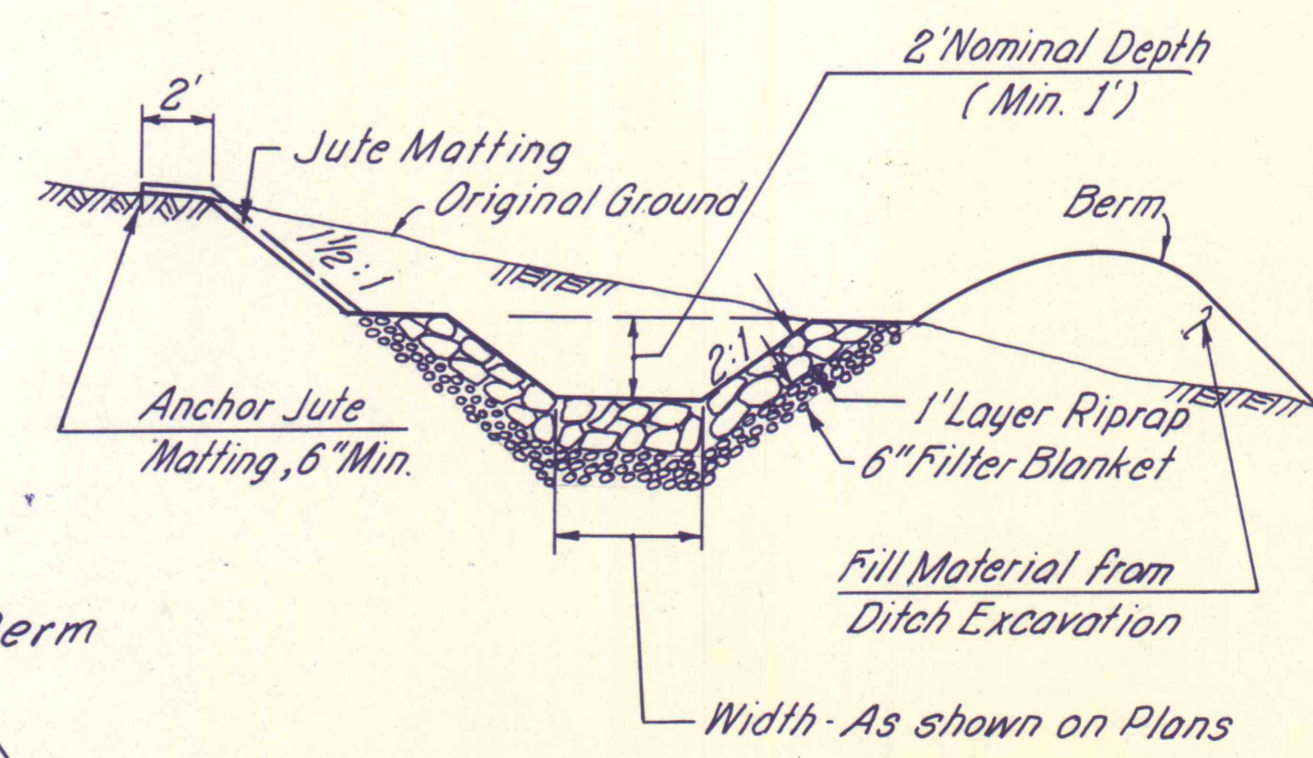

TYPICAL DETAIL FOR RIPRAP DIVERSION DITCH  
No Scale

NO.	DATE	REVISION	APPR.
SUBMITTED			
PROFESSIONAL <i>Norman E. Mitchell</i>			
APPROVED <i>Robert A. Ramey</i>			
CHIEF - DIVISION OF MINE DRAINAGE REHABILITATION			
APPROVED <i>John B. ...</i>			
DIRECTOR - BUREAU OF CONSULTING SERVICES			

COMMONWEALTH OF PENNSYLVANIA  
DEPARTMENT OF ENVIRONMENTAL RESOURCES  
OFFICE OF ENGINEERING AND CONSTRUCTION

PROJECT NO. SL-126-2-7

MINE DRAINAGE  
POLLUTION ABATEMENT  
SWATARA CREEK WATERSHED  
SCHUYLKILL COUNTY

BERGER ASSOCIATES, INC.  
Consulting Engineers

P.O. Box 1943 Harrisburg, Penna.

TYPICAL SECTIONS & DETAILS

DRAWN BY J.S.	DATE APR. 17, 1973	DRAWING NO. 39 of 43
CHECKED BY M.W.	SCALE NO SCALE	