


PROPERTY AREA PLAN
SCALE - 1" = 400' - 0"

- LEGEND**
- ROAD
 - STREAM
 - EXISTING CONTOUR
 - UTILITY LINES
 - RAILROAD TRACK

NO.	DATE	REVISION	APPR.

PROFESSIONAL
APPROVED *Robert C. Parnis*
CHIEF - DIVISION OF MINE RECLAMATION
APPROVED *John T. Lauckis, Jr.*
DIRECTOR - BUREAU OF DESIGN

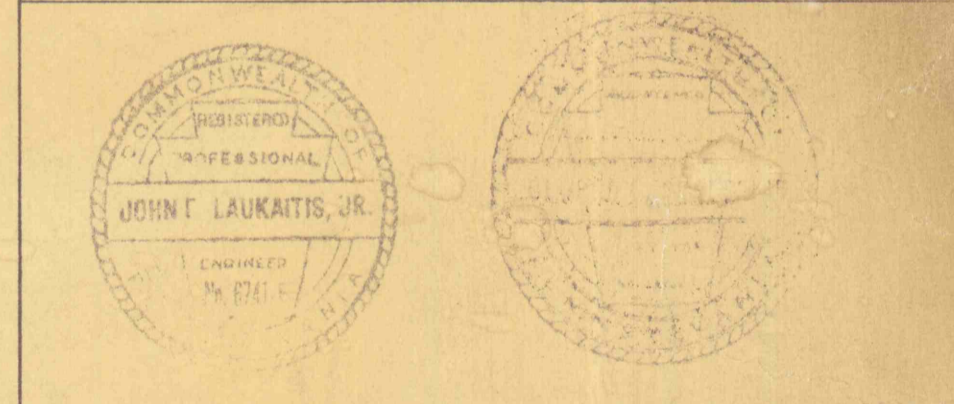

COMMONWEALTH OF PENNSYLVANIA
DEPARTMENT OF ENVIRONMENTAL RESOURCES
OFFICE OF RESOURCES MANAGEMENT

PROJECT NO. SL 113-2

MINE DRAINAGE POLLUTION ABATEMENT
QUICK STARTS E, F and G
SHAMOKIN CREEK WATERSHED

JOHN S. LUCKENS ASSOC.
P. O. Box 190 Shamokin, Penna.

**LOCATION PLAN &
PROPERTY AREA PLAN**

DRAWN BY	DATE	DRAWING NO.
CHECKED BY	SCALE	1 of 14
	As Shown	