
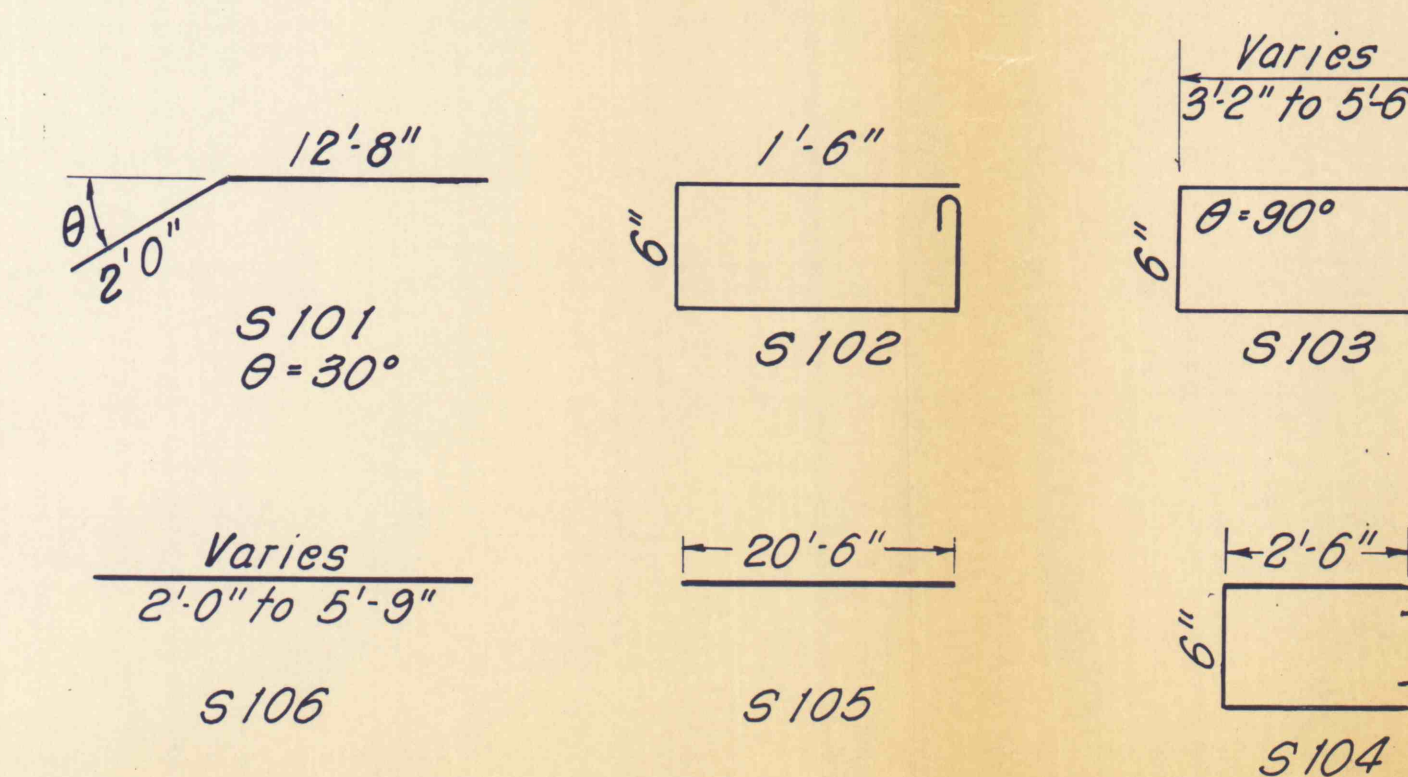
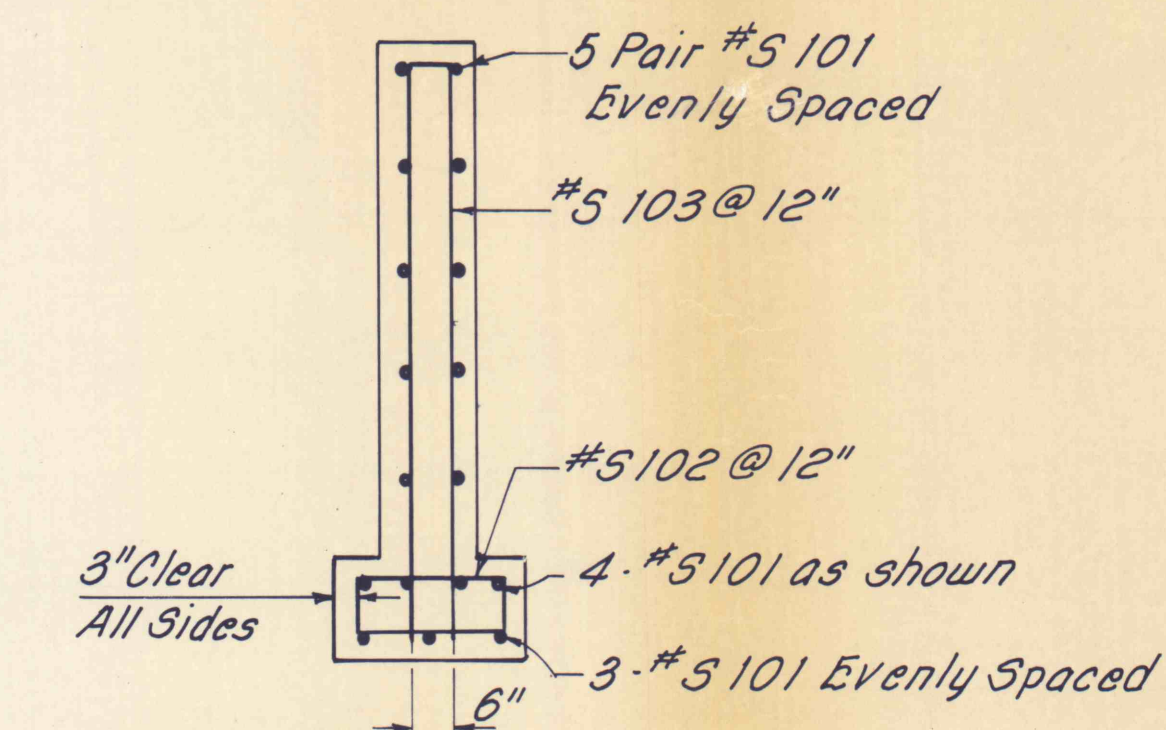
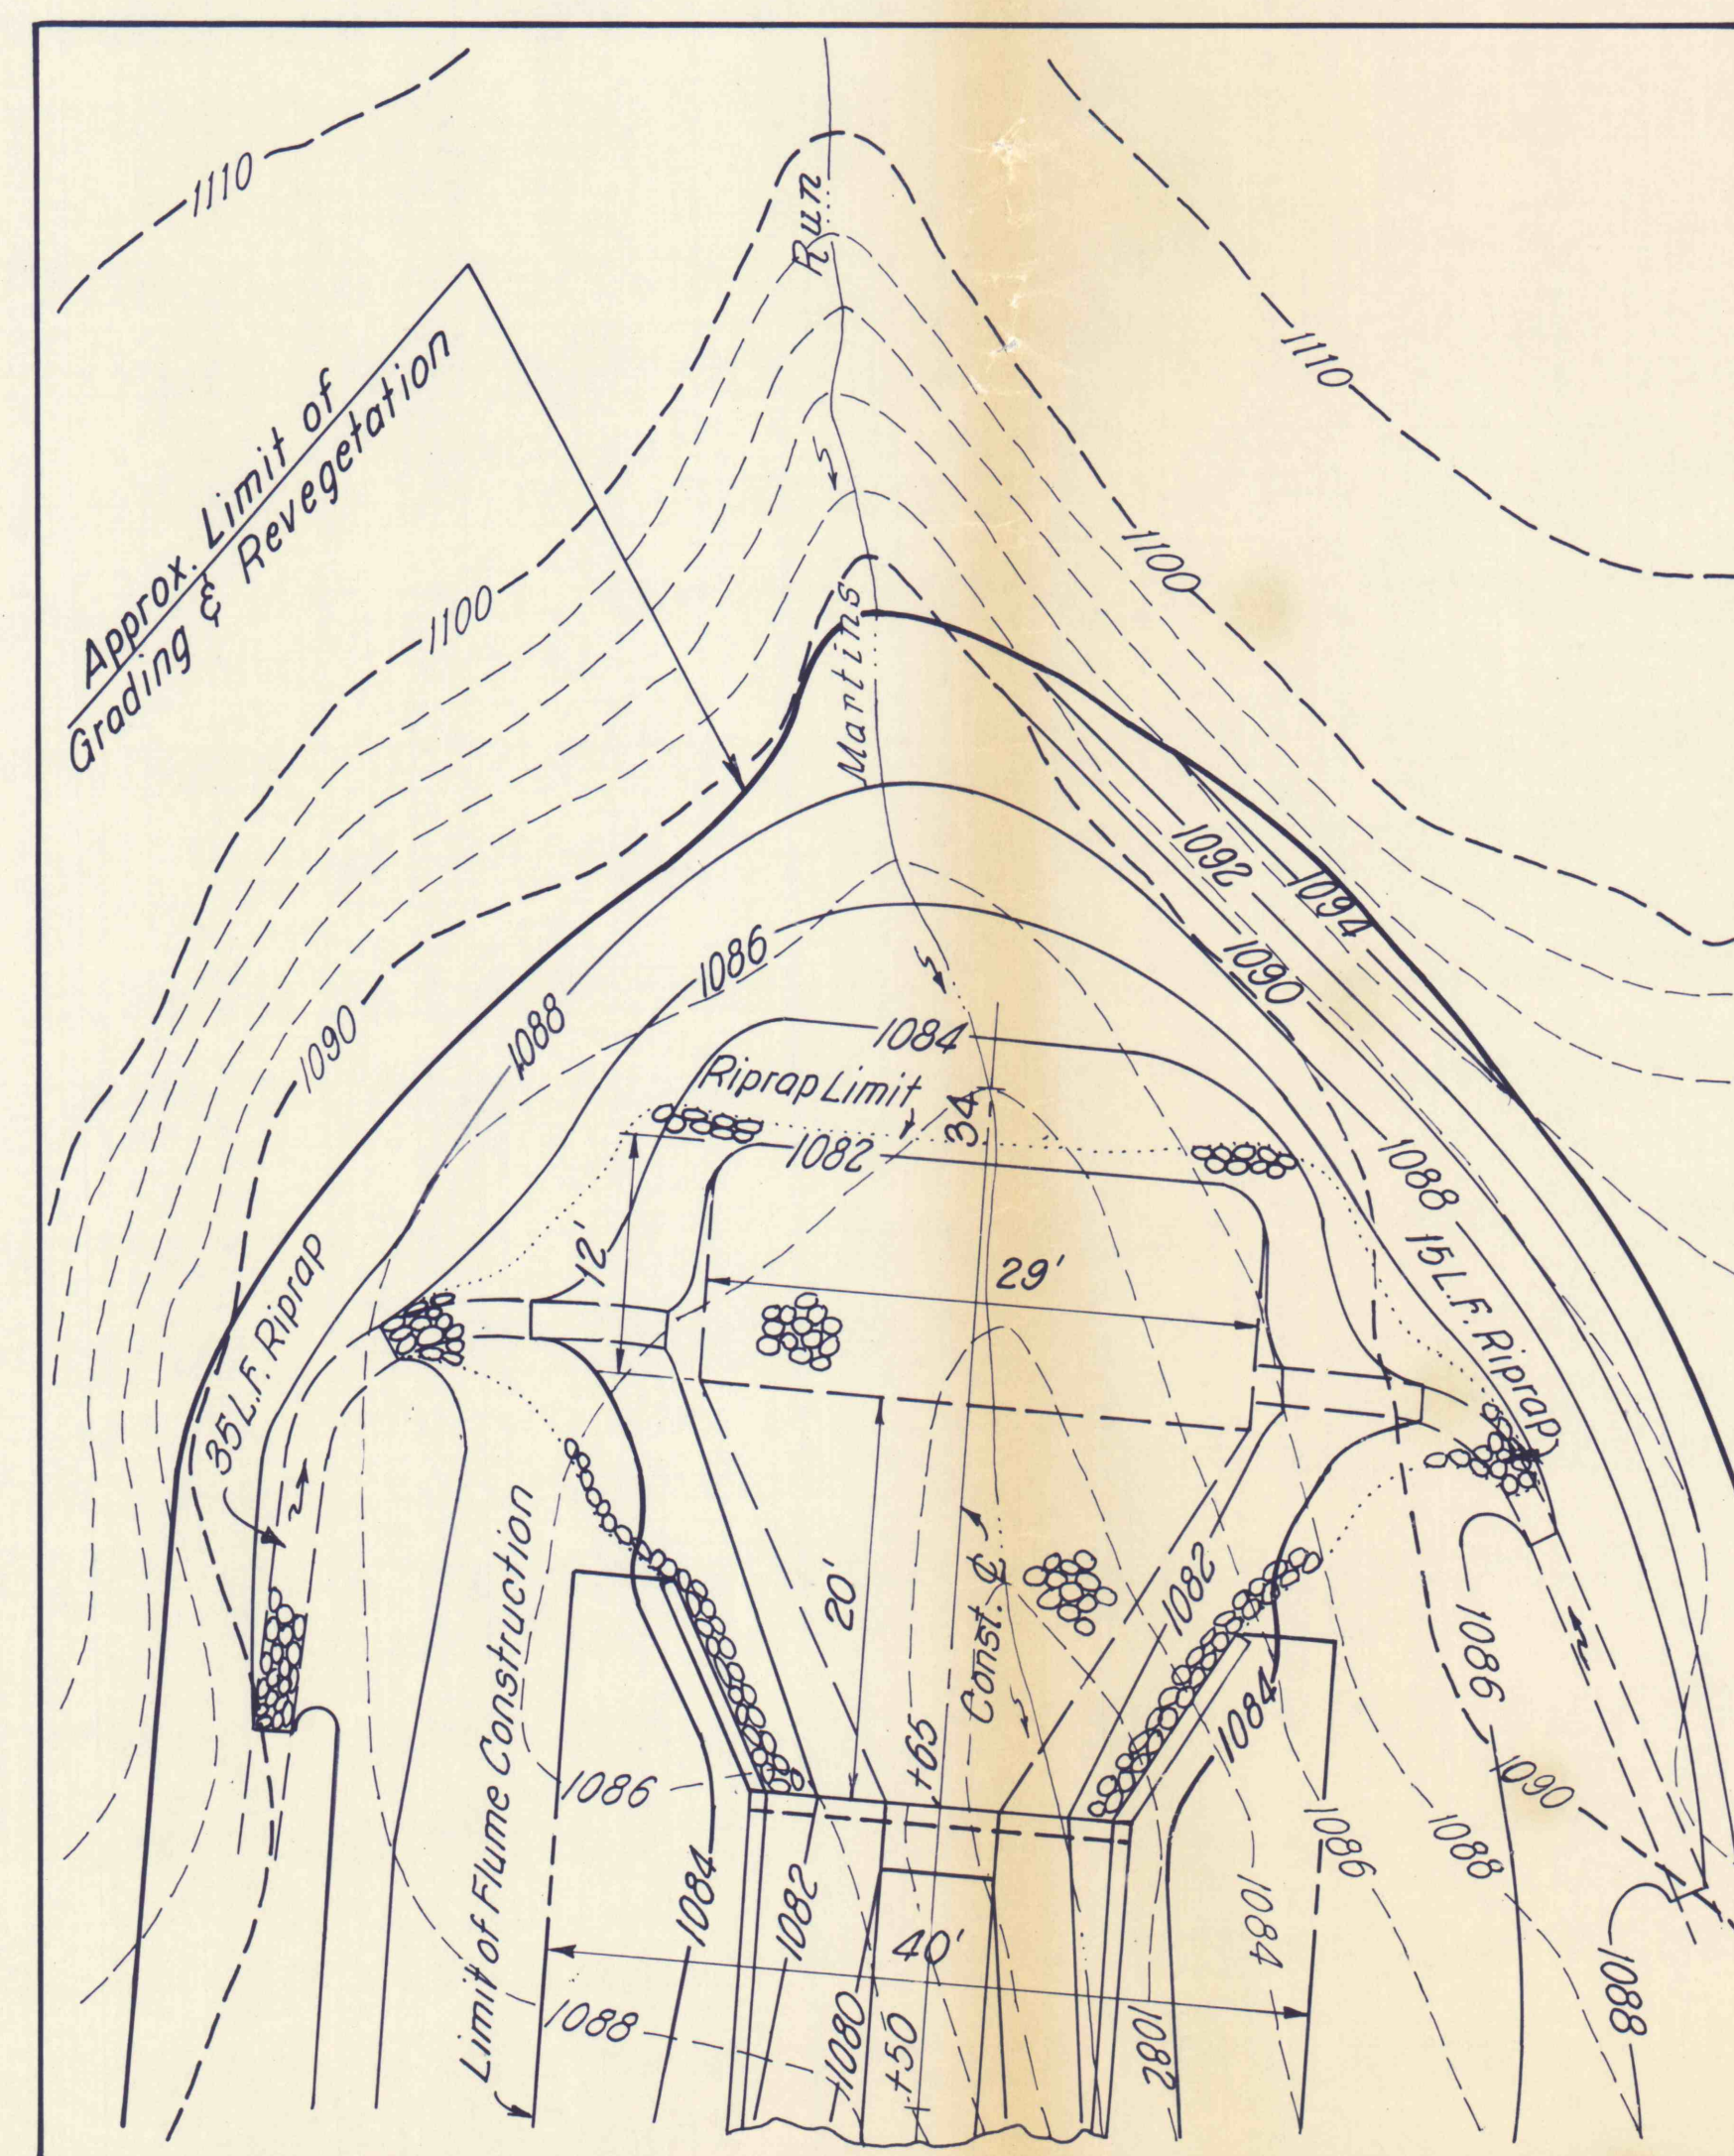
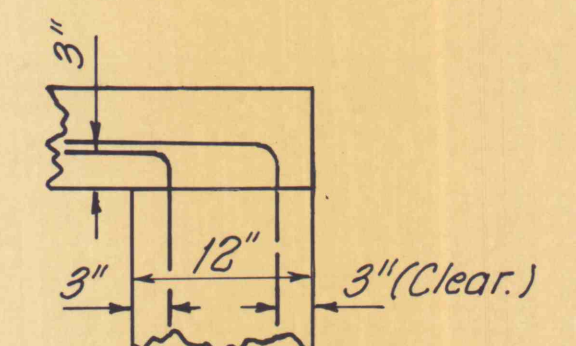
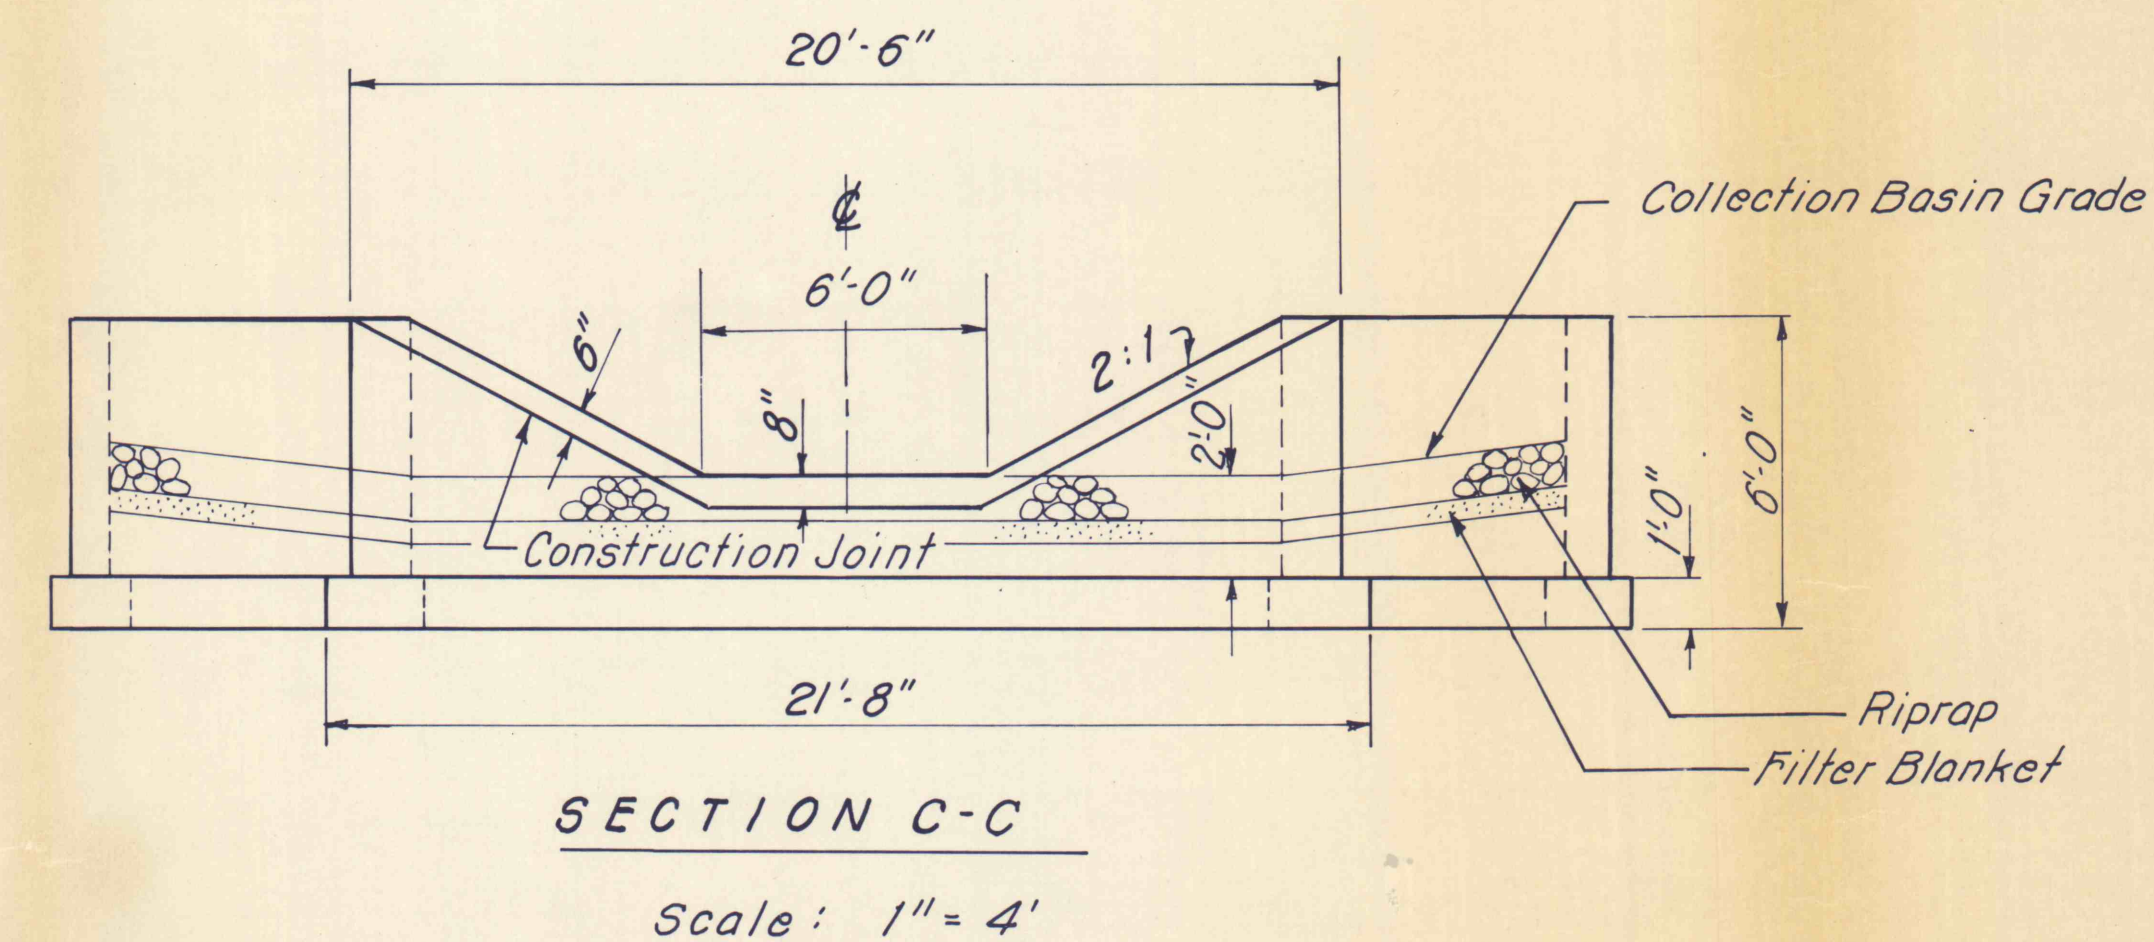
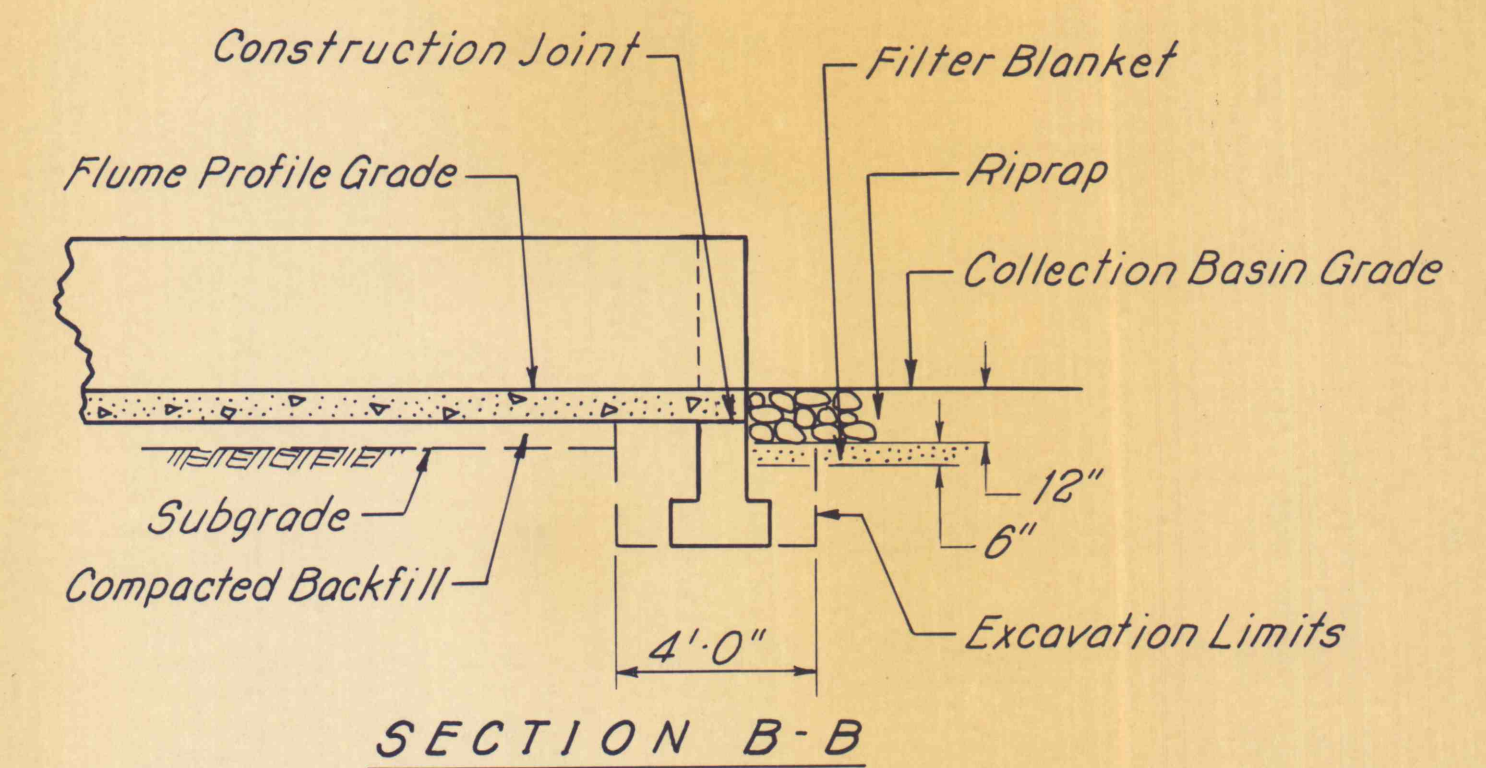
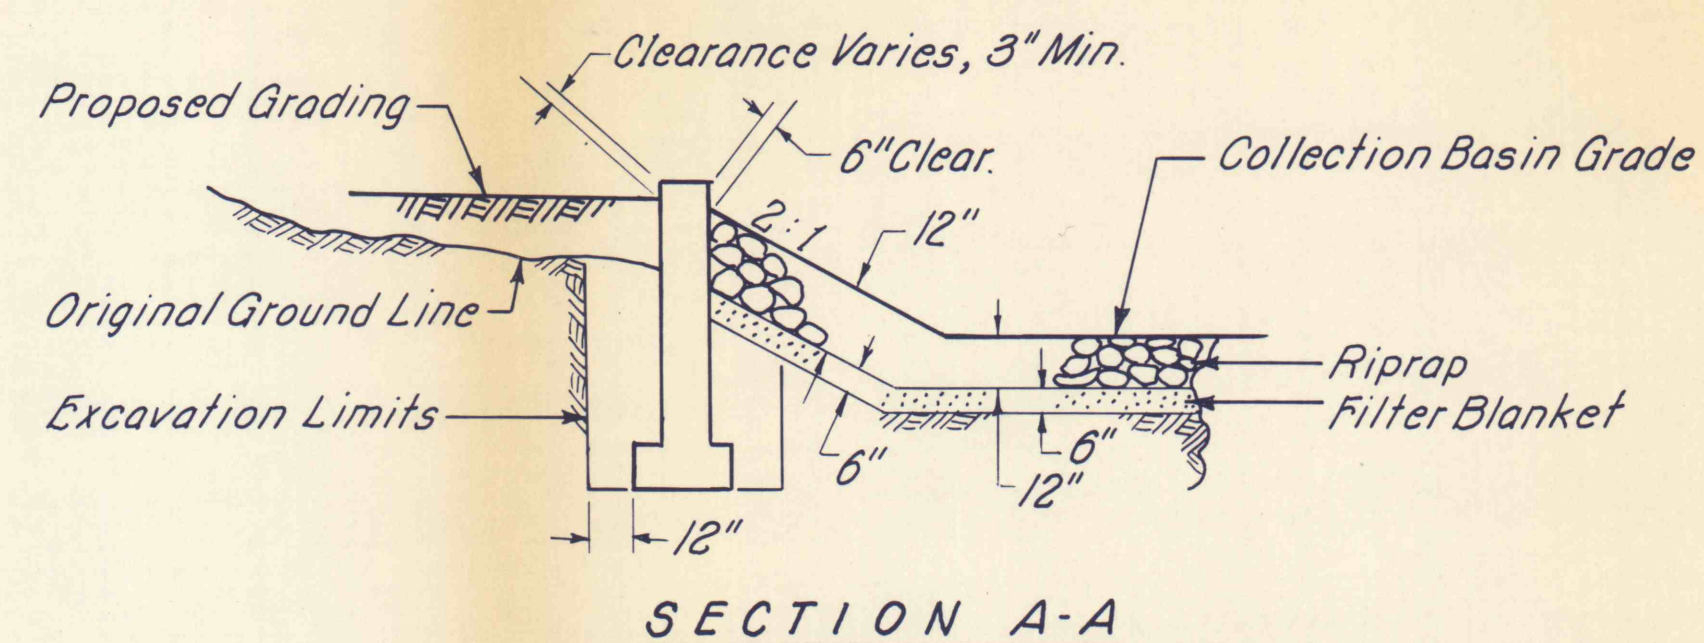
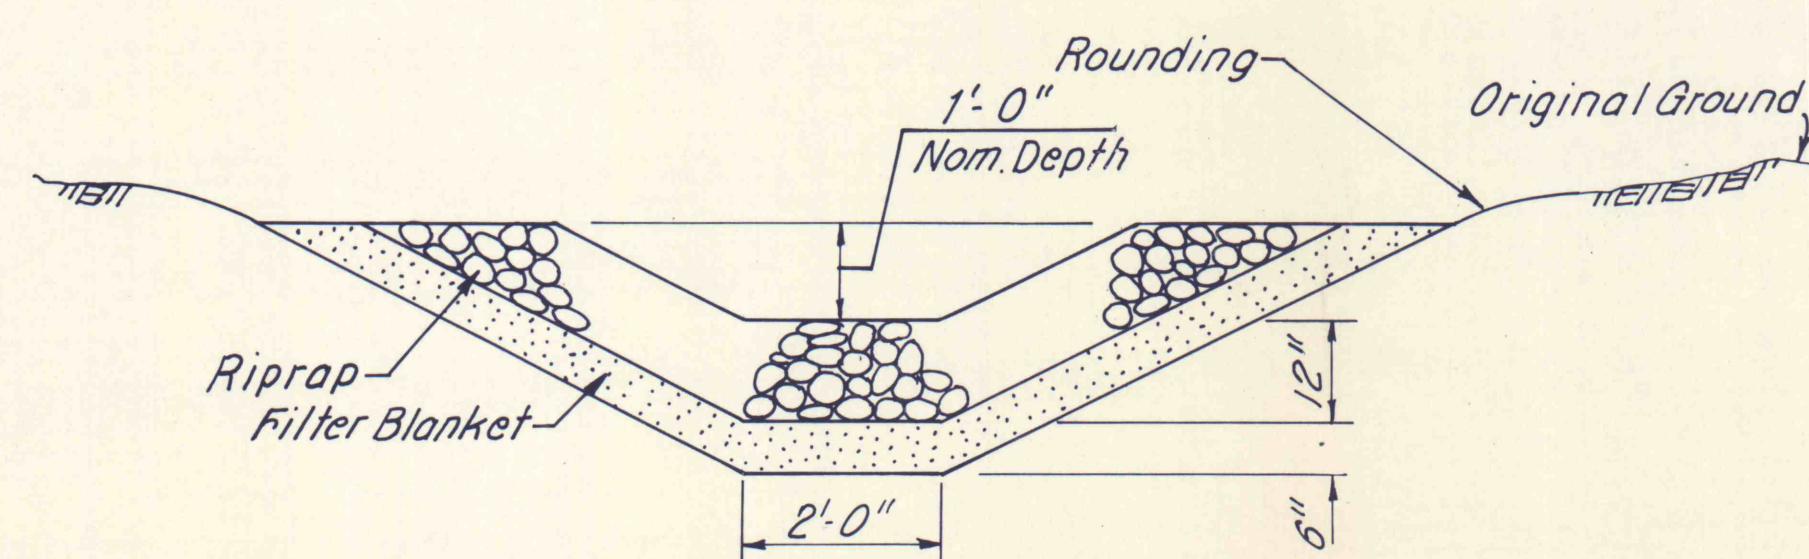


INTAKE STRUCTURE REINFORCING
(No. 5 Bars all Details)

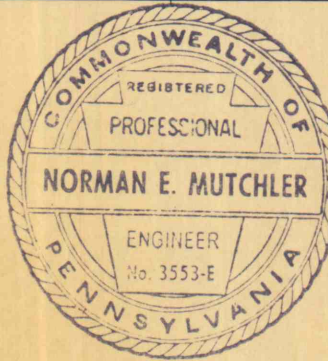

NO		DATE		REVISION				APPRO	
SUBMITTED <u>Norman E. Mutchler</u> PROFESSIONAL									
APPROVED <u>Robert A. Bannier</u> CHIEF - DIVISION OF MINE RECLAMATION									
APPROVED <u>As Per Memo</u> DIRECTOR - BUREAU OF DESIGN									
									
COMMONWEALTH OF PENNSYLVANIA DEPARTMENT OF ENVIRONMENTAL RESOURCES OFFICE OF RESOURCES MANAGEMENT									
PROJECT NO. SL 126-2-9									
MINE DRAINAGE POLLUTION ABATEMENT MARTINS RUN SWATARA CREEK WATERSHED SCHUYLKILL COUNTY									
BERGER ASSOCIATES, INC. Consulting Engineers									
P.O. Box 1943				Harrisburg, Penna.					
INTAKE STRUCTURE DETAILS STA. 33+65									
DRAWN BY JS		DATE JULY 8, 1974			DRAWING NO.				
CHECKED BY MW		SCALE AS SHOWN			9 OF 11				