

NOTE: GRADE TO ASSURE POSITIVE DRAINAGE INTO CHANNELS


PLANS OF DITCH "A" & "D"
SCALE - 1" = 50' - 0"

PROFILES

STATION	DRAWING
52+50'A - 55+00'A	B
55+00'A - 62+20'A	9
70+49.81'A - 0+00'D	9
1+70.24'D	

NO.	DATE	REVISION	APPR.

SUBMITTED
PROFESSIONAL
APPROVED
Robert C. Pannesi
CHIEF - DIVISION OF MINE RECLAMATION
APPROVED
DuRozier
DIRECTOR - BUREAU OF DESIGN

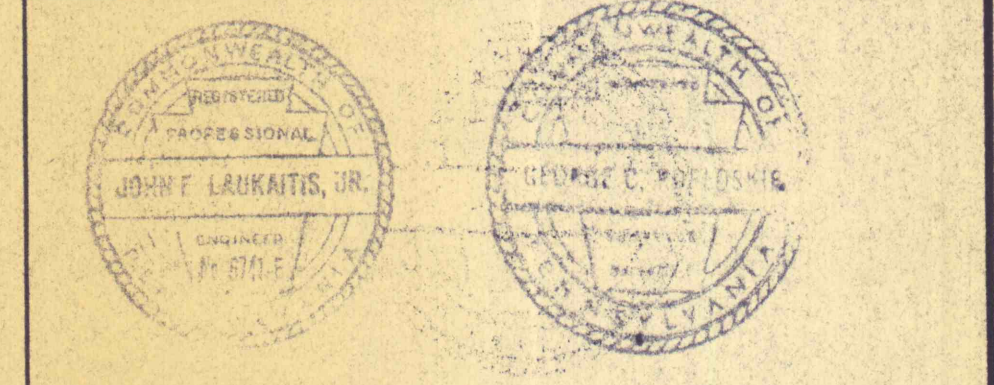

COMMONWEALTH OF PENNSYLVANIA
DEPARTMENT OF ENVIRONMENTAL RESOURCES
OFFICE OF RESOURCES MANAGEMENT

PROJECT NO. SL 113-2
MINE DRAINAGE POLLUTION ABATEMENT
QUICK STARTS E, F and G
SHAMOKIN CREEK WATERSHED

JOHN S. LUCKENS ASSOC.
P.O. Box 190
Shamokin, Penna.

PLANS OF DITCH
A & D

DRAWN BY	DATE	DRAWING NO.
	January 2, 1974	5 of 14
CHECKED BY	SCALE	
	1" = 50'	