
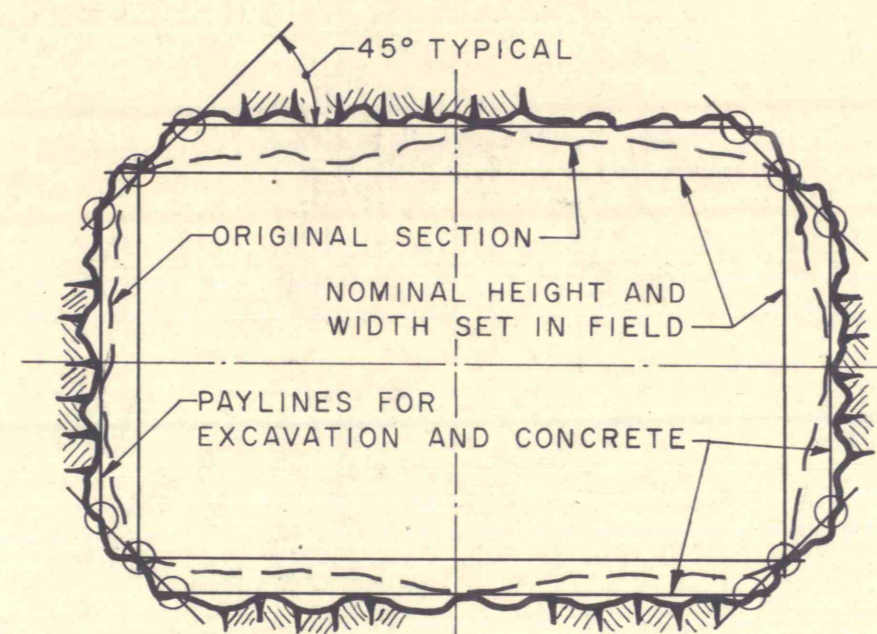


EXISTING DETAILS-TUNNEL NO.1

EXISTING DETAILS-TUNNEL NO.2

EXISTING DETAILS-TUNNEL NO.3

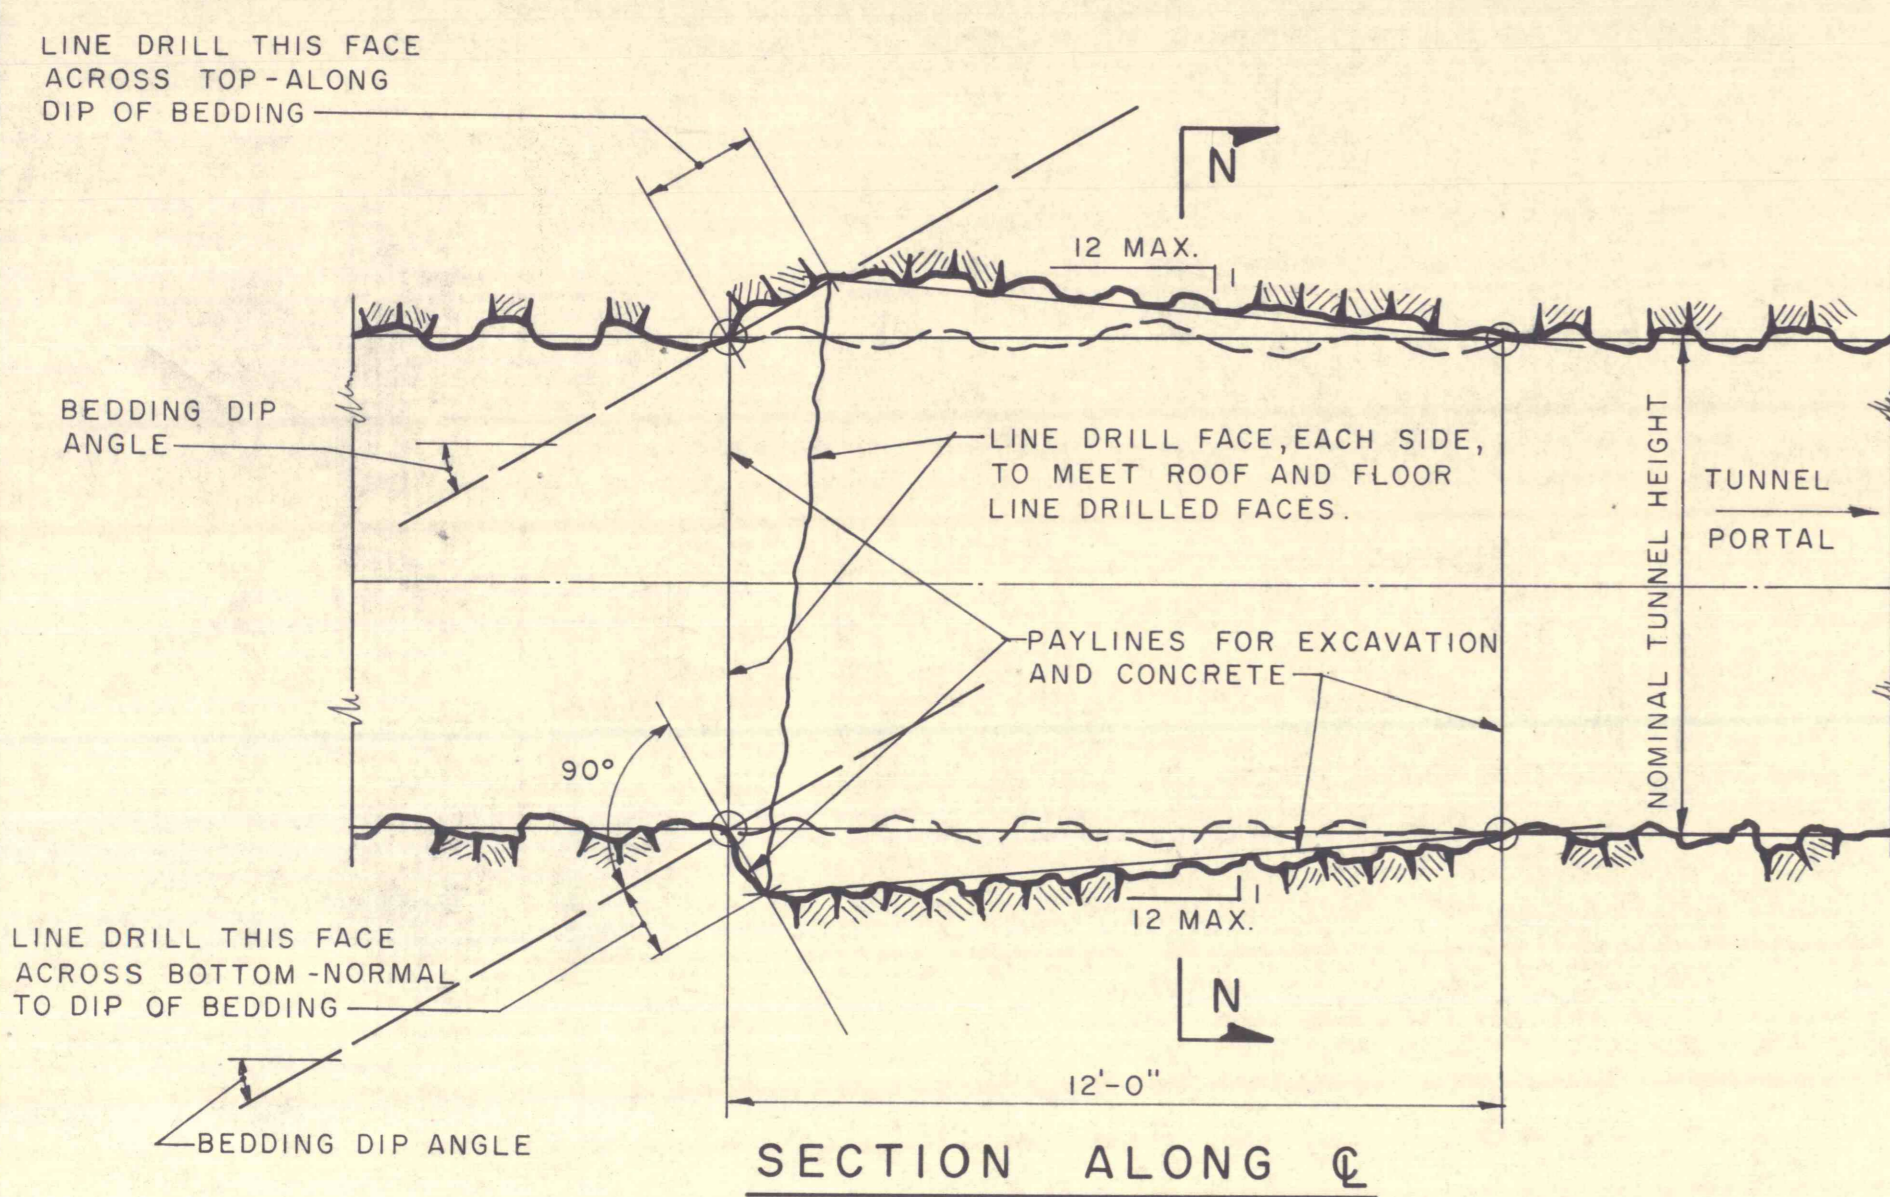

EXCAVATION DETAILS

SCALE: 1"=3'

PRELIMINARY

REVISIONS			
NO.	DESCRIPTION	DATE	BY

DRAWN	GANNETT FLEMING CORDDRY & CARPENTER, INC.	JOB NO.	5081	COMMONWEALTH OF PENNSYLVANIA DEPARTMENT OF ENVIRONMENTAL RESOURCES CATAWISSA CREEK MINE DRAINAGE POLLUTION ABATEMENT PROJECT NO. SL-135	SHEET NO. 2
		TRACED			
CHECKED	ENGINEERS	SCALE	AS SHOWN	EXISTING CONDITIONS EXCAVATION DETAILS	DRAWING NO.
APPROVED	HARRISBURG, PENNSYLVANIA	DATE			
APPROVED					