
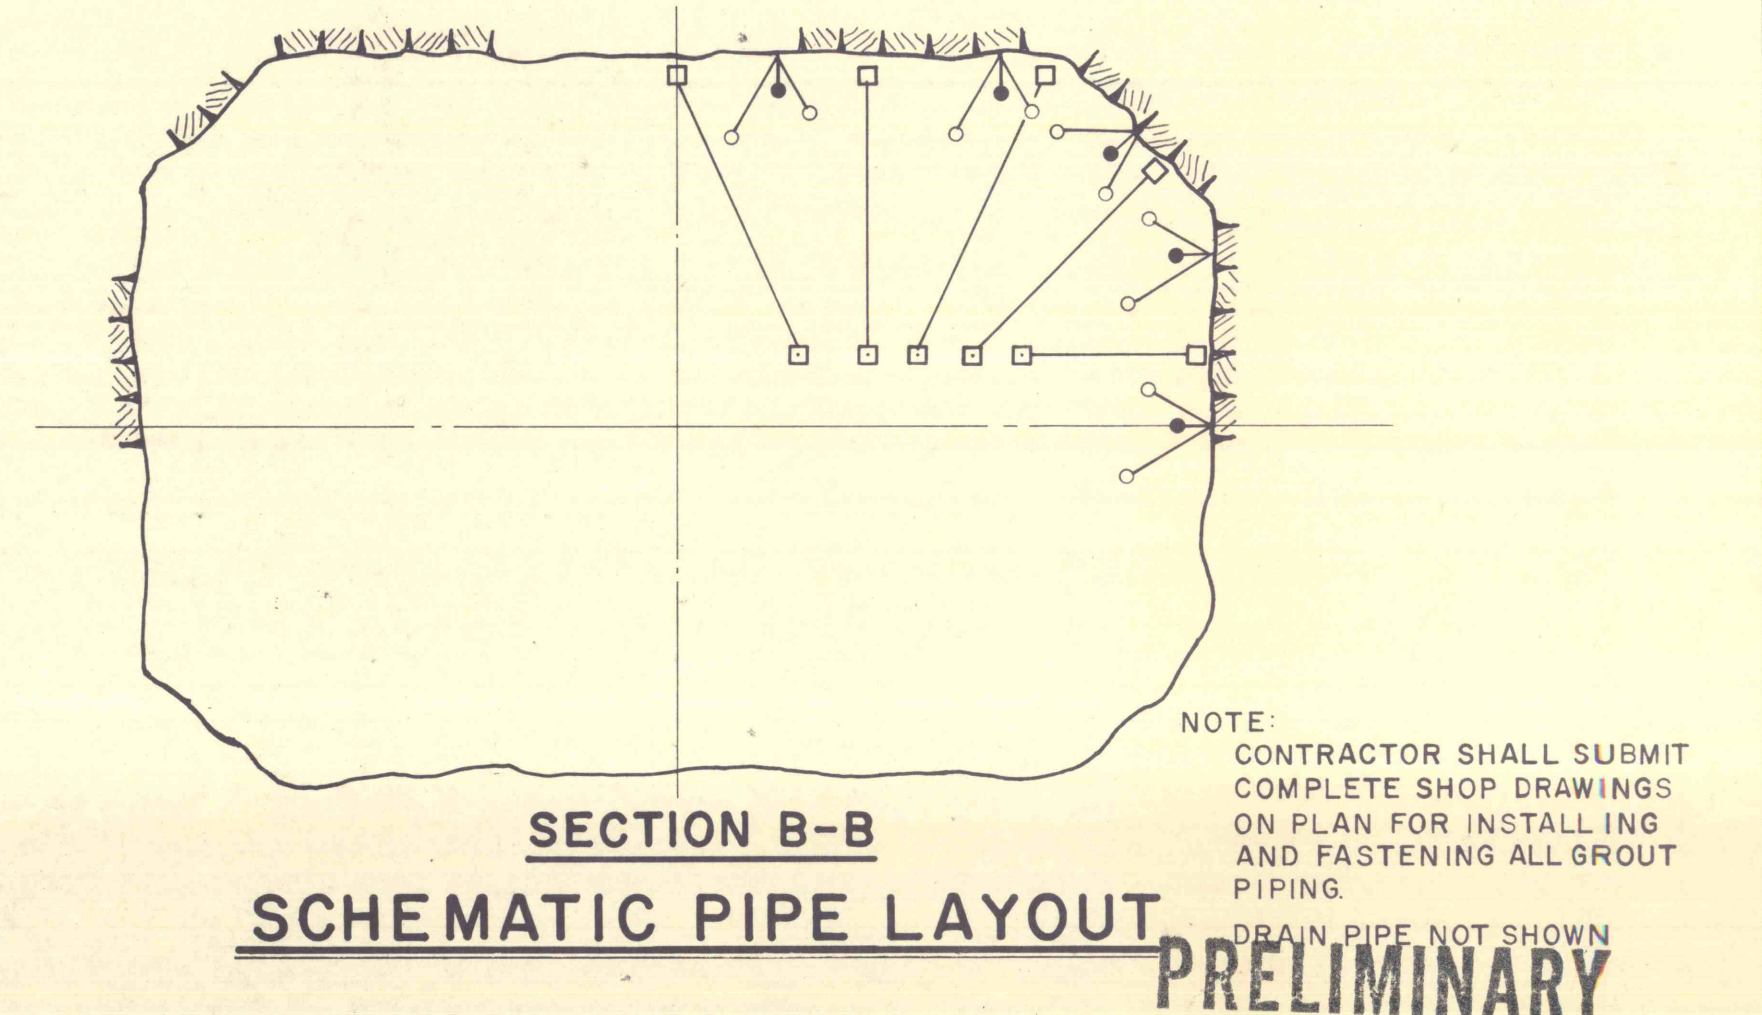
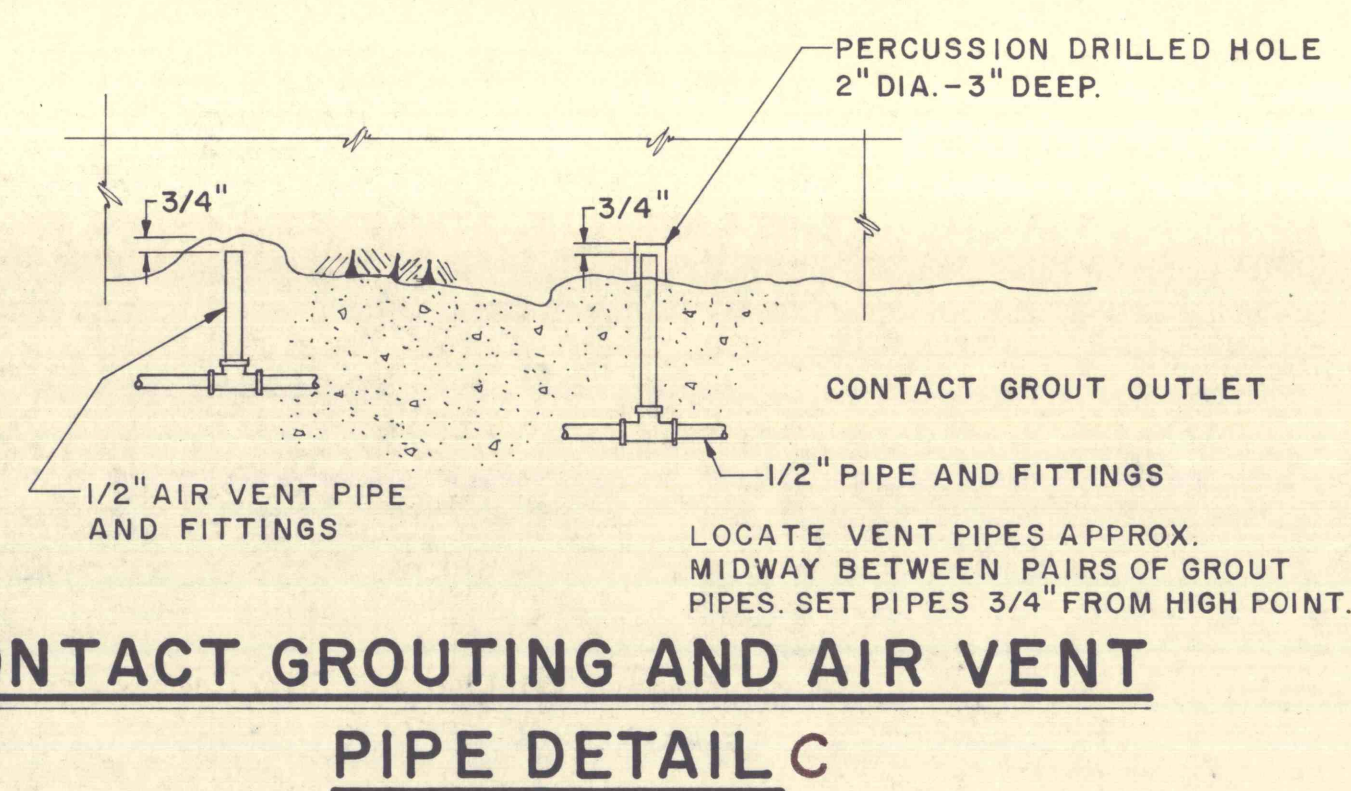
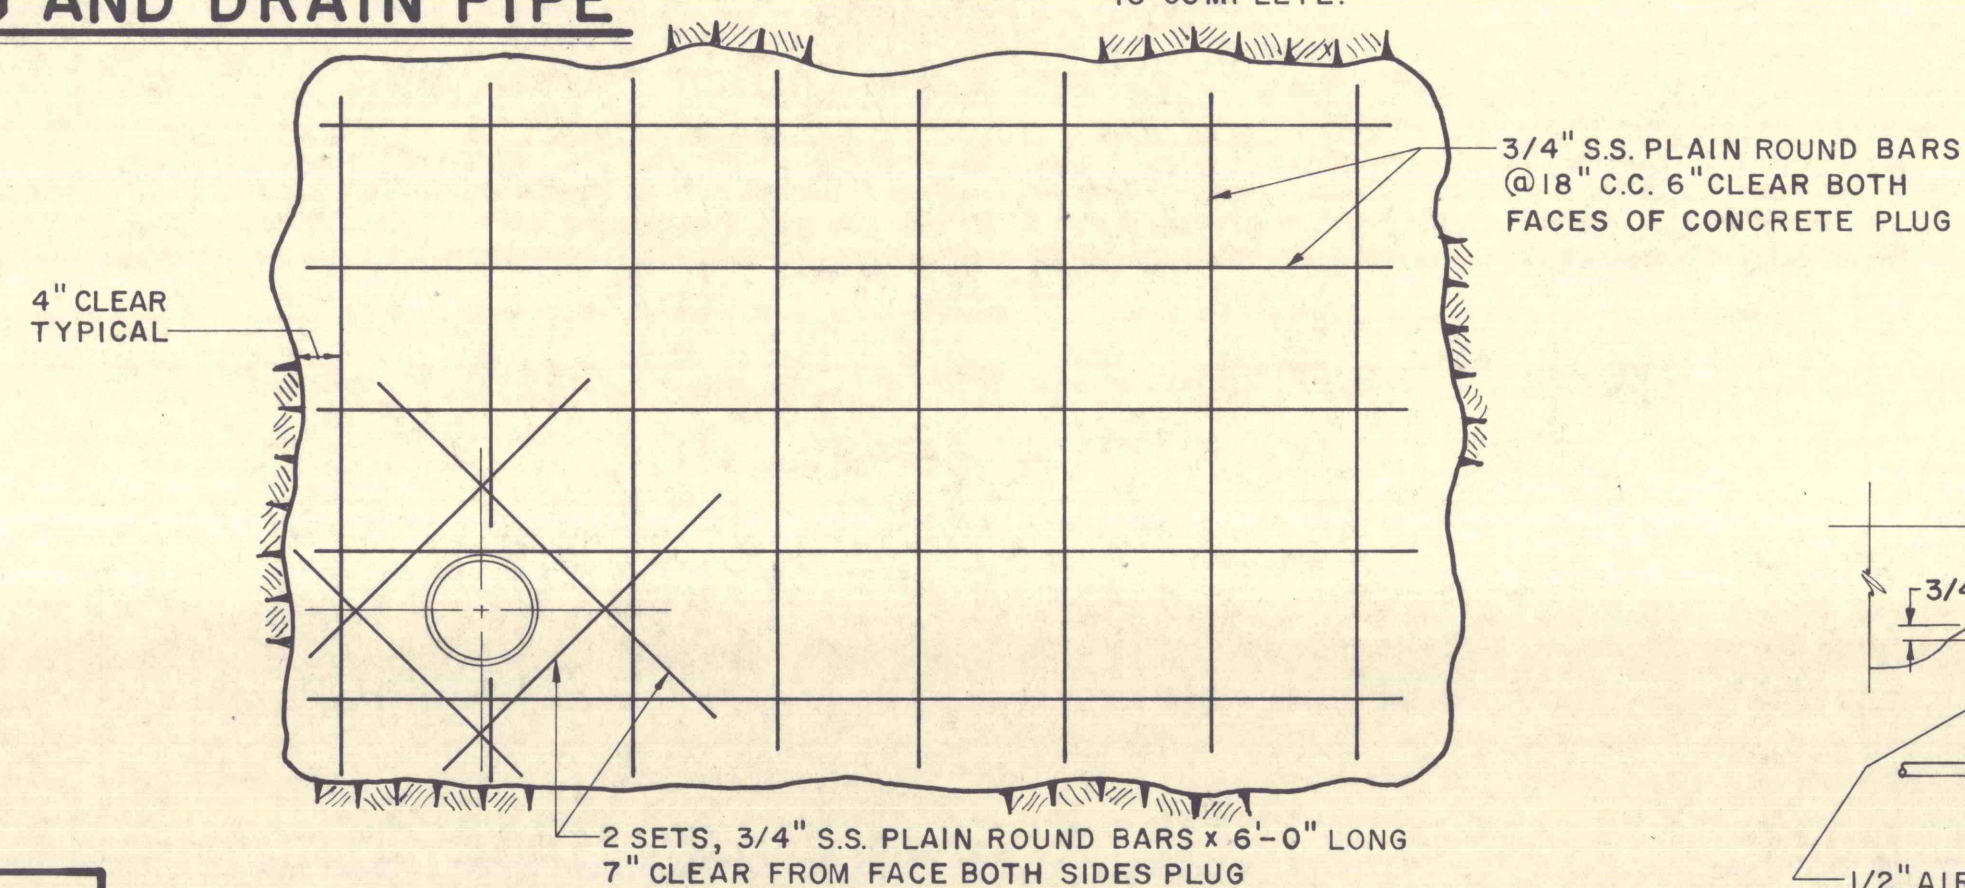
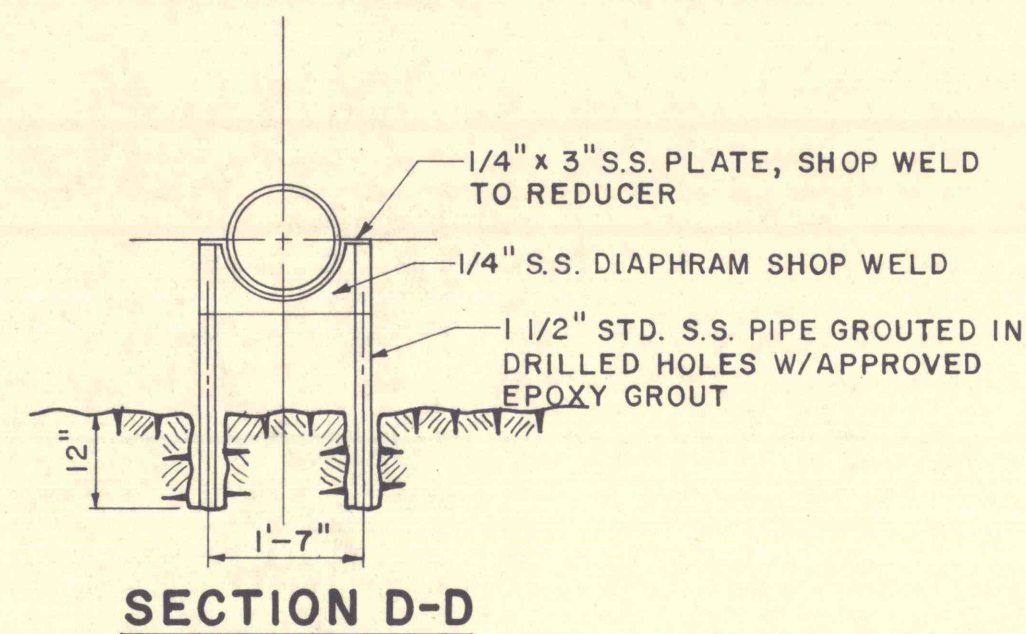
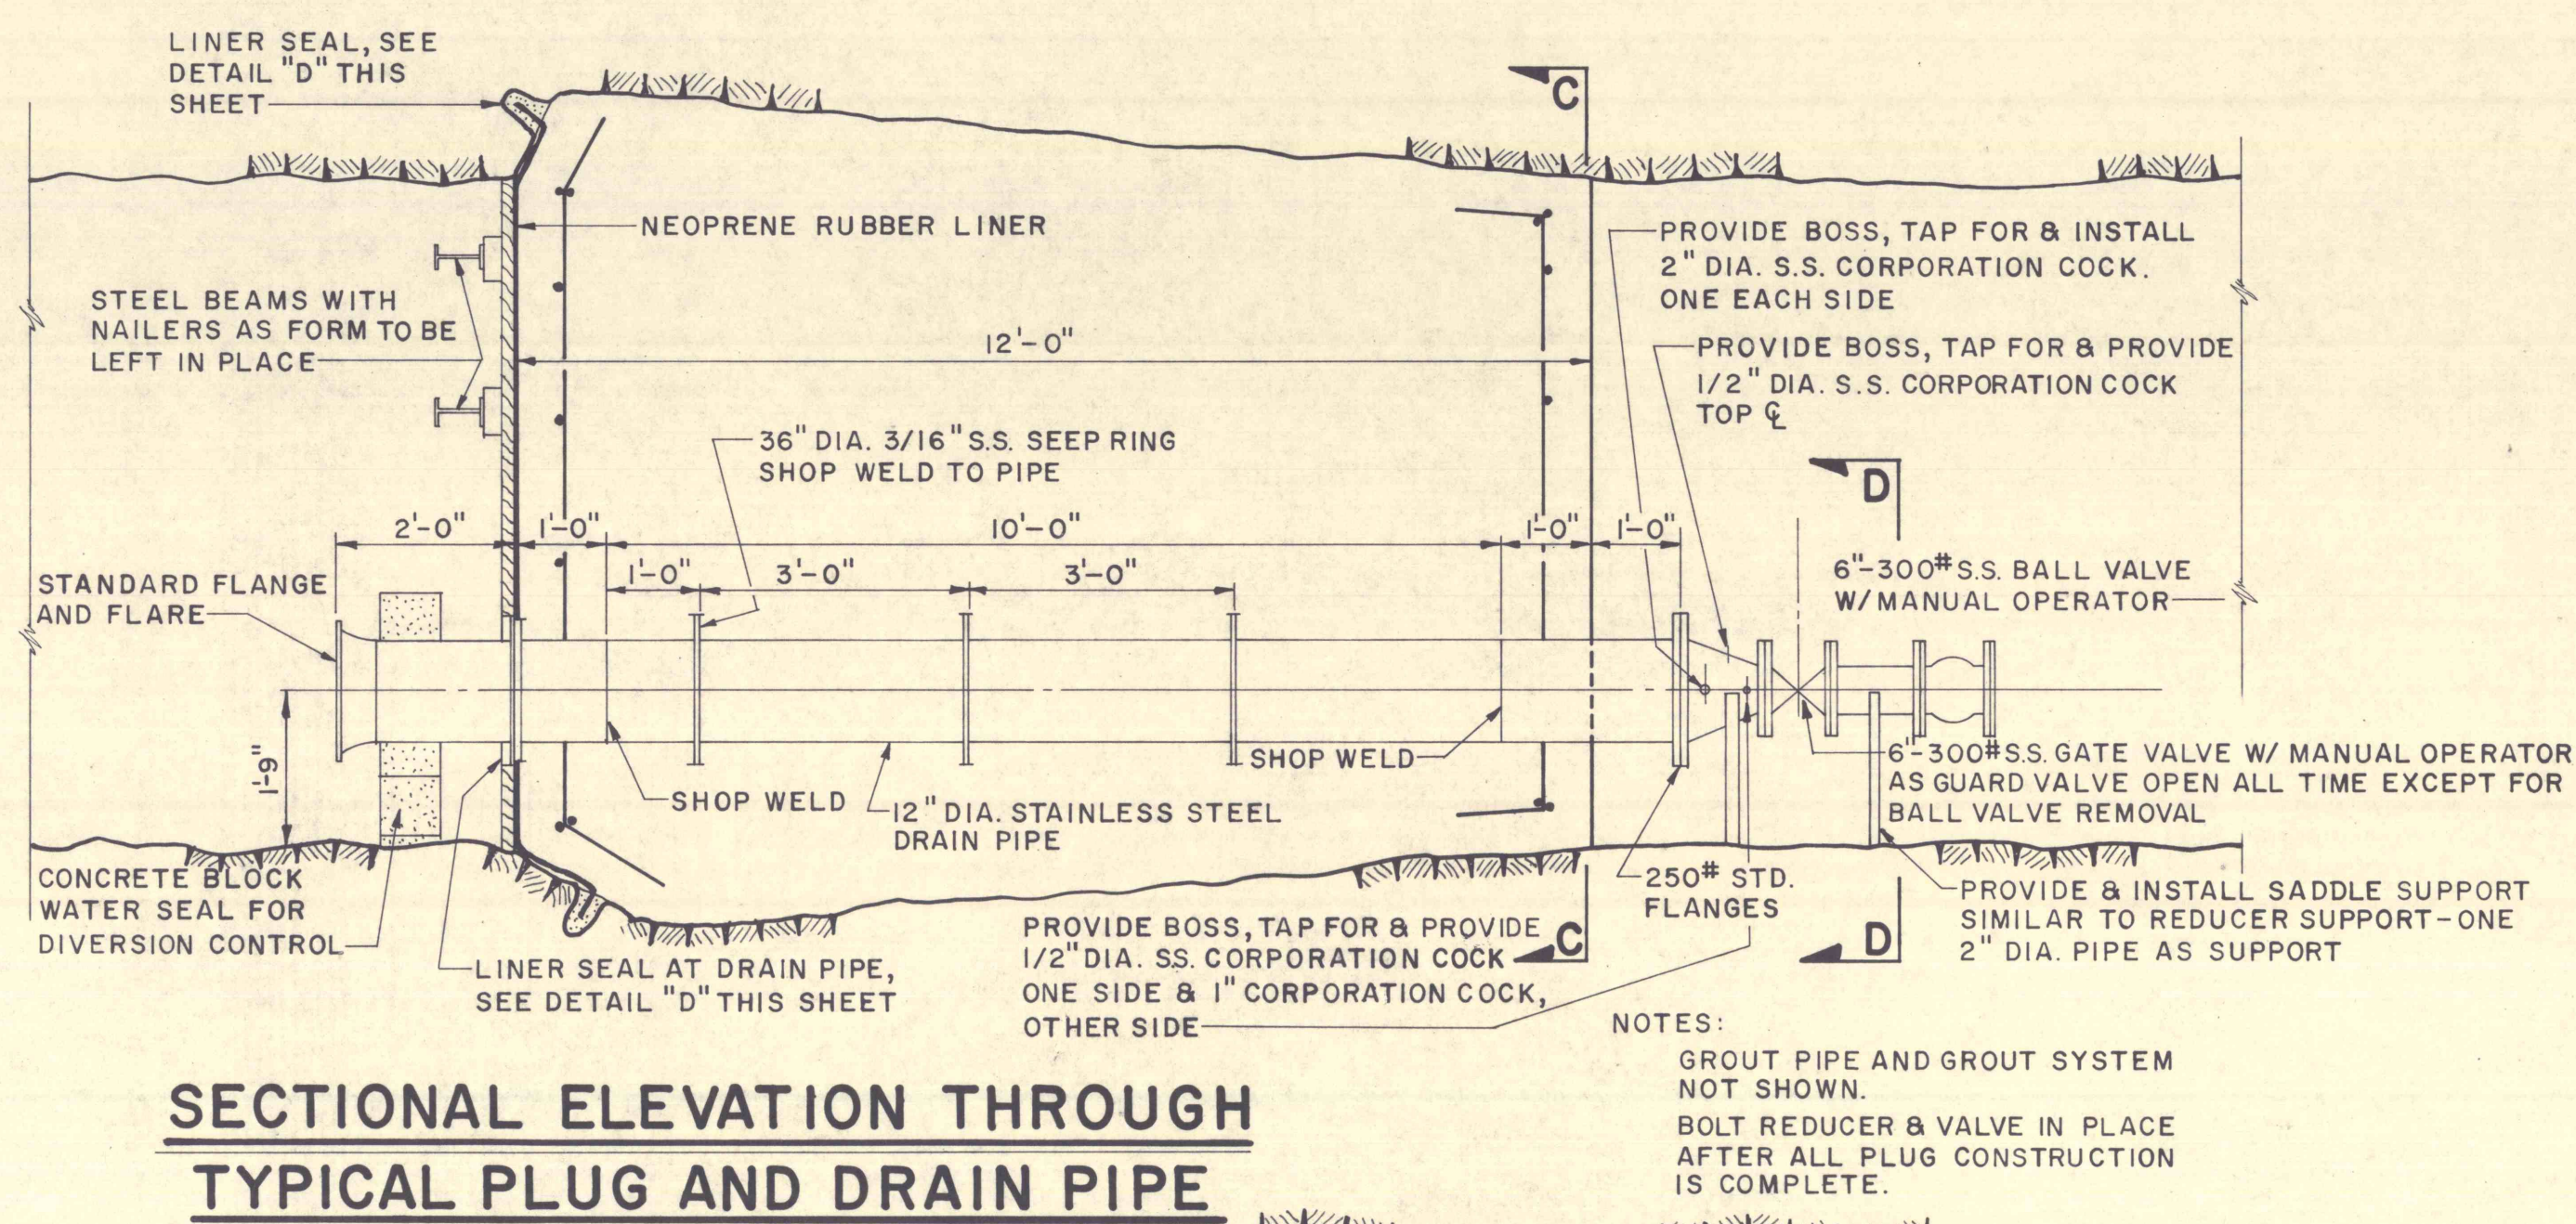
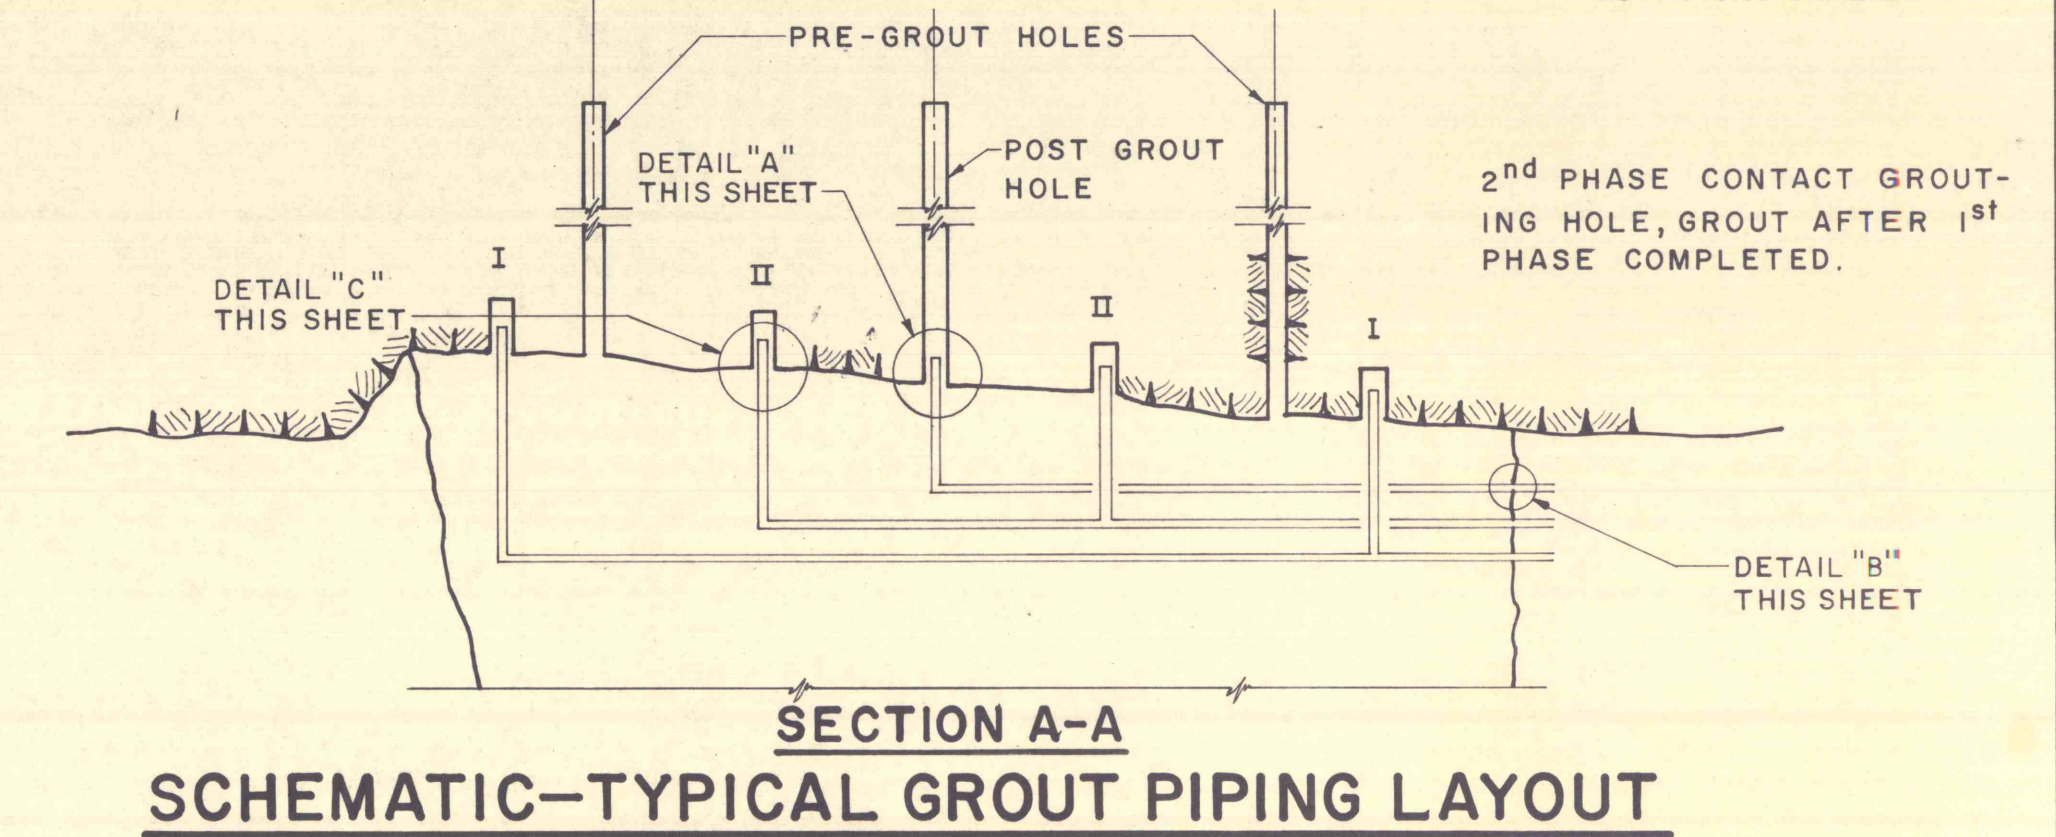
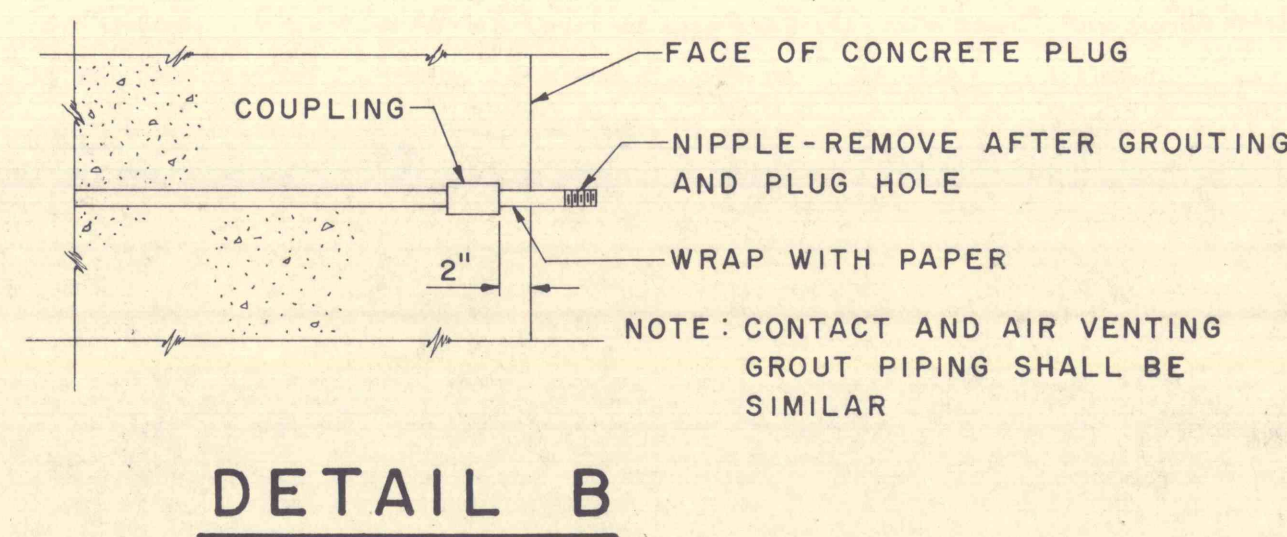
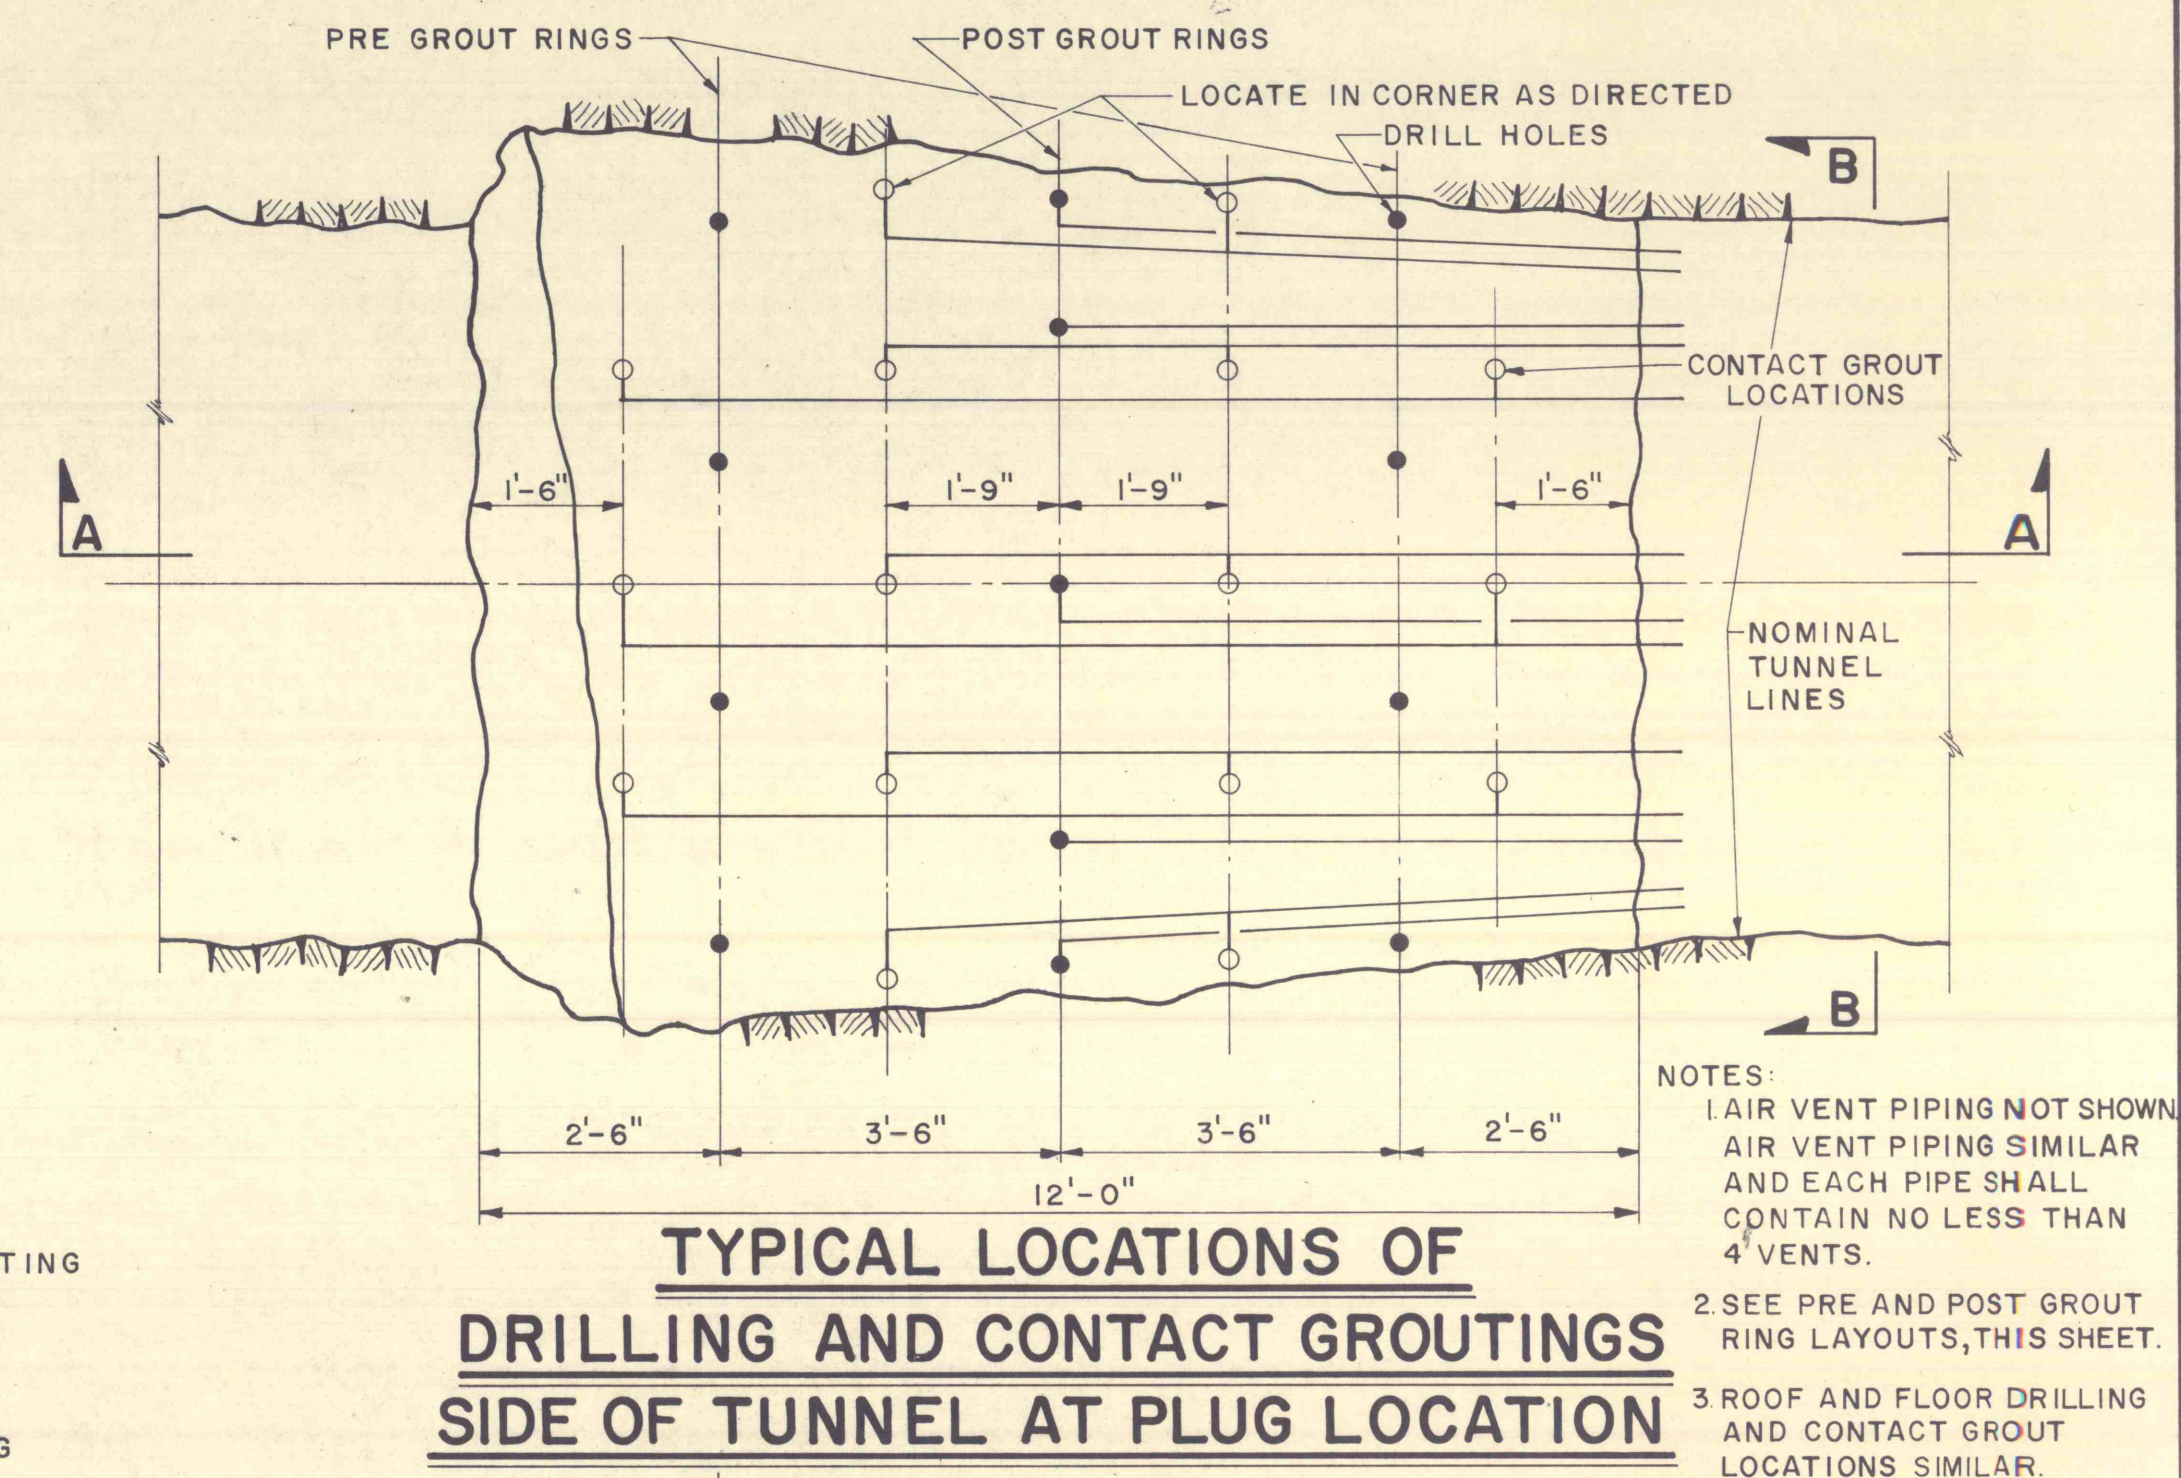
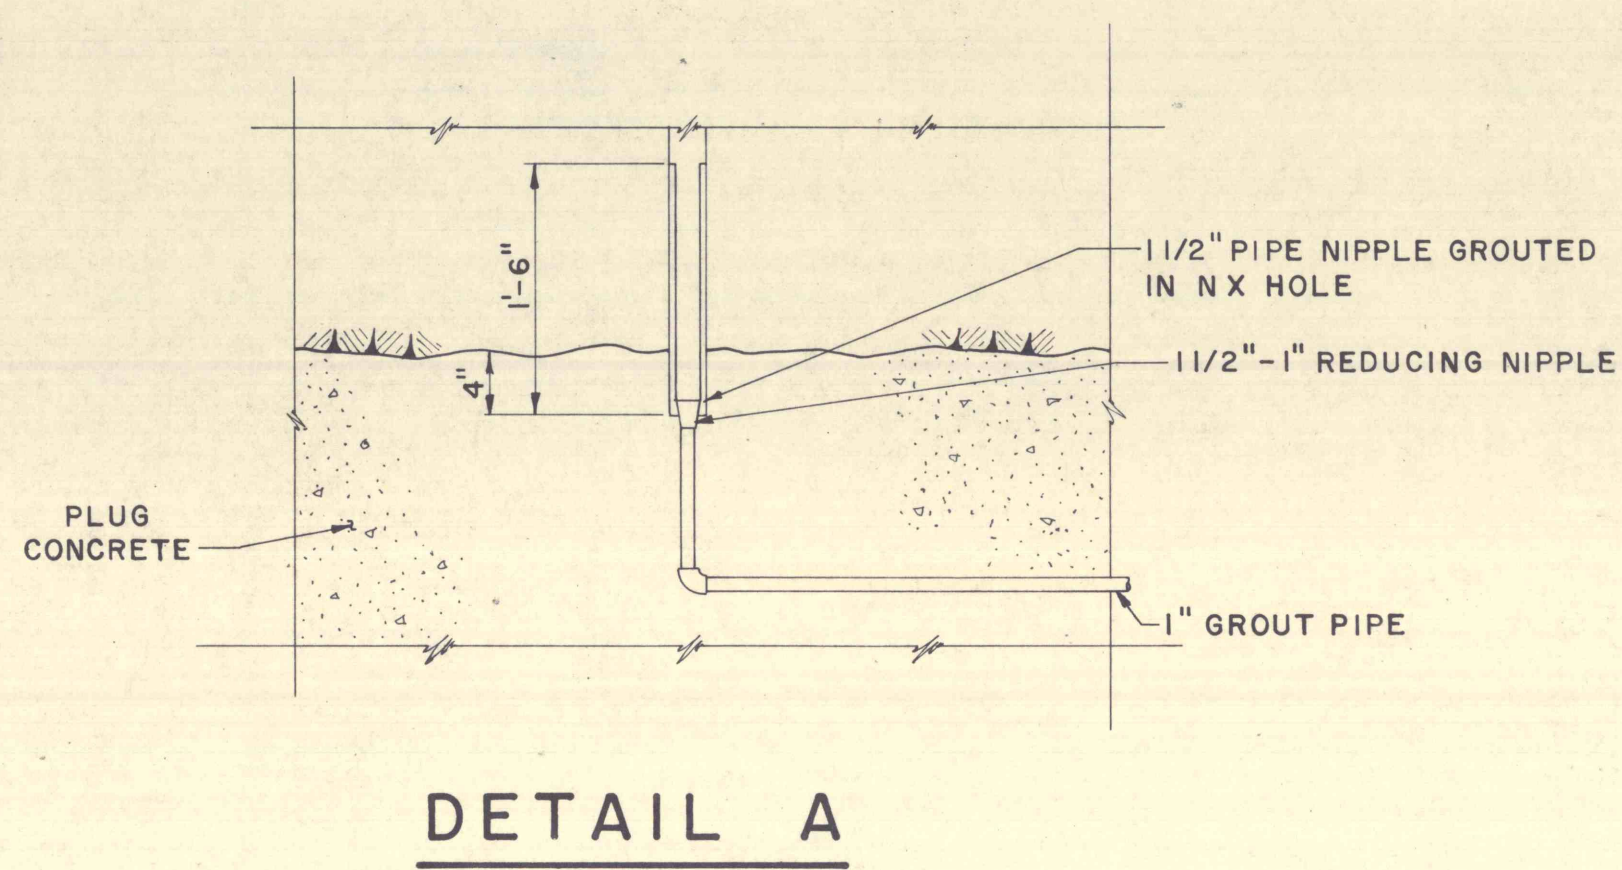
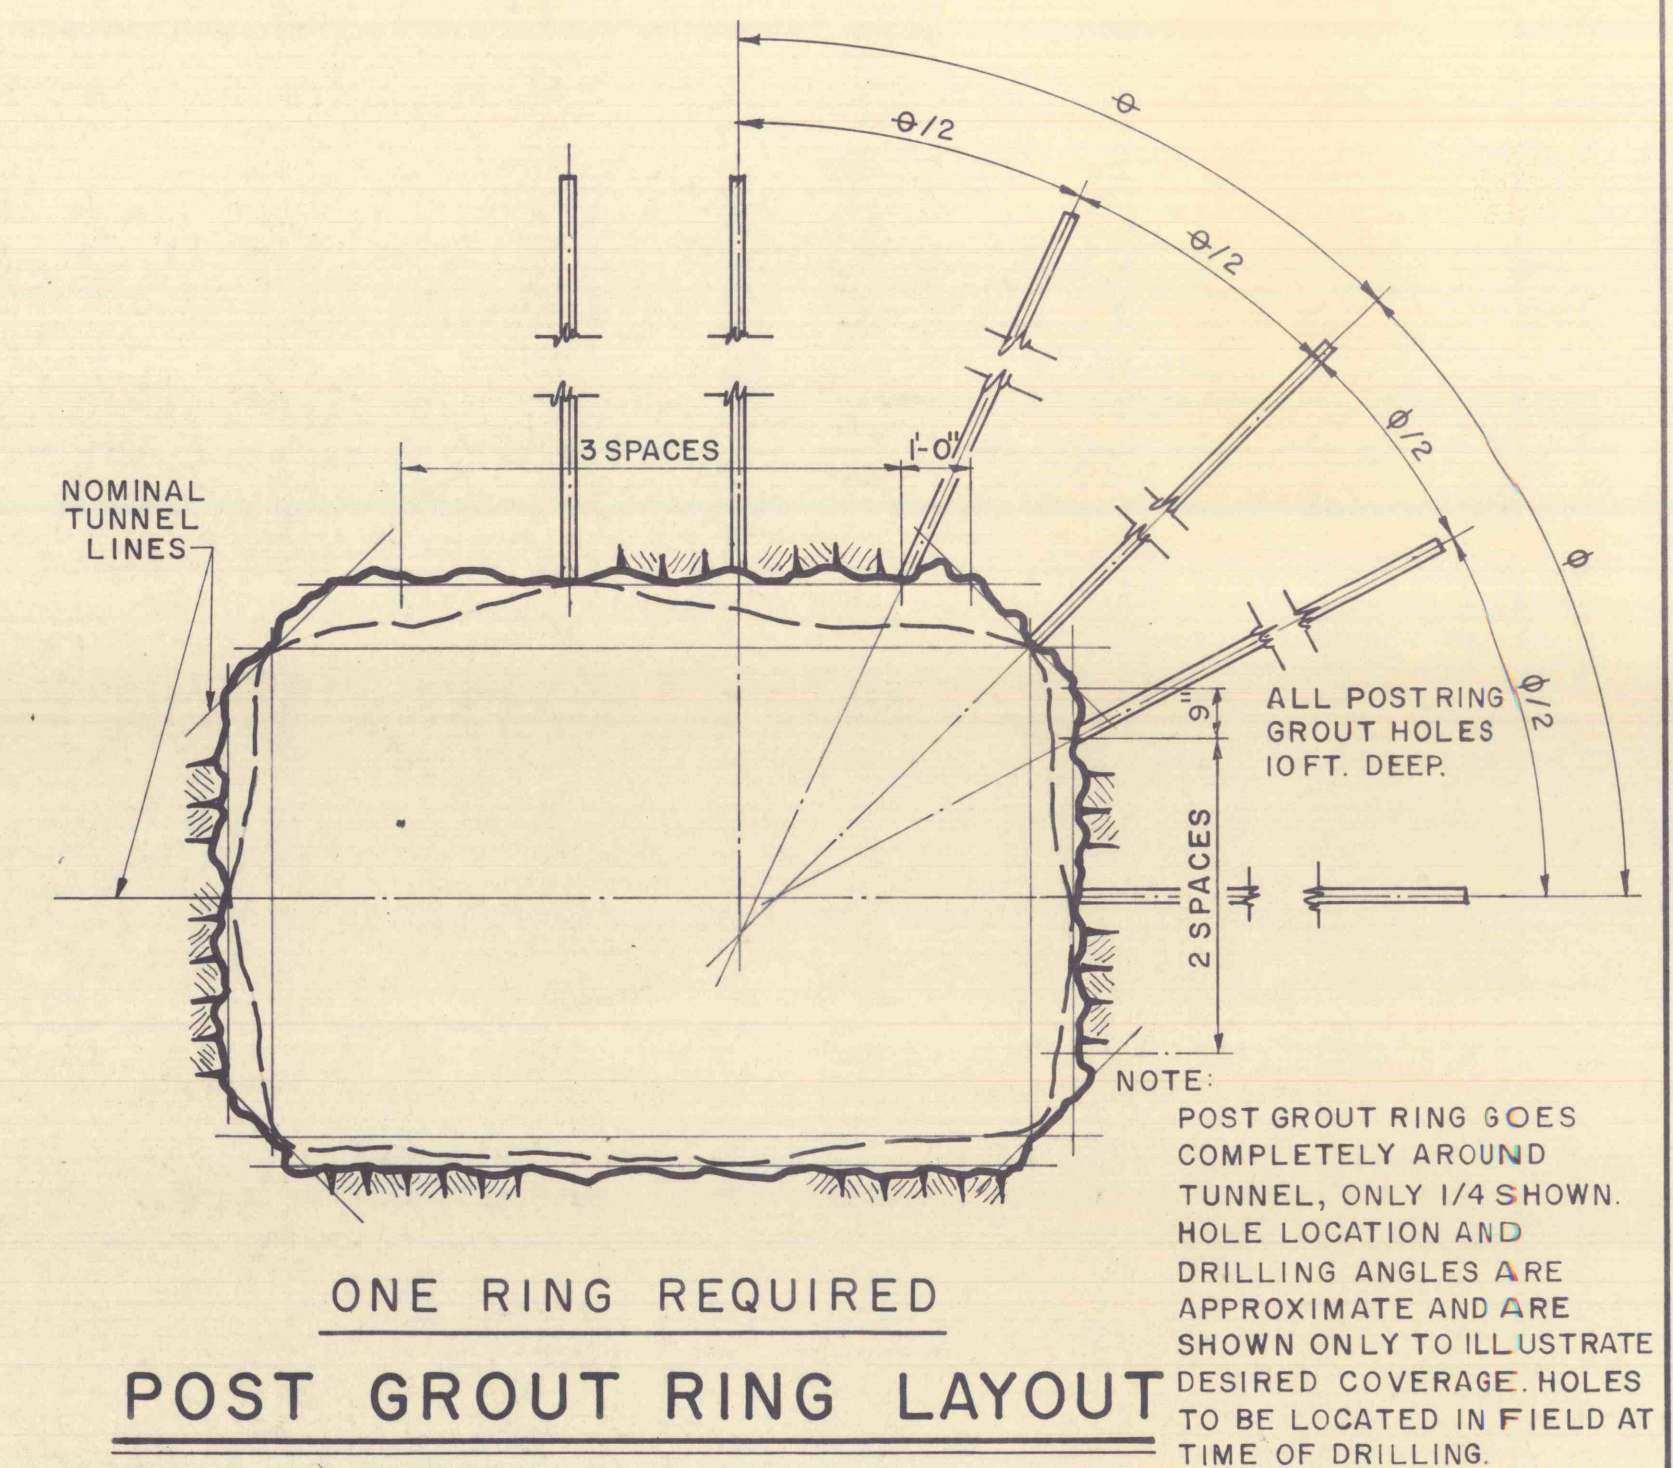


**DETAIL D**

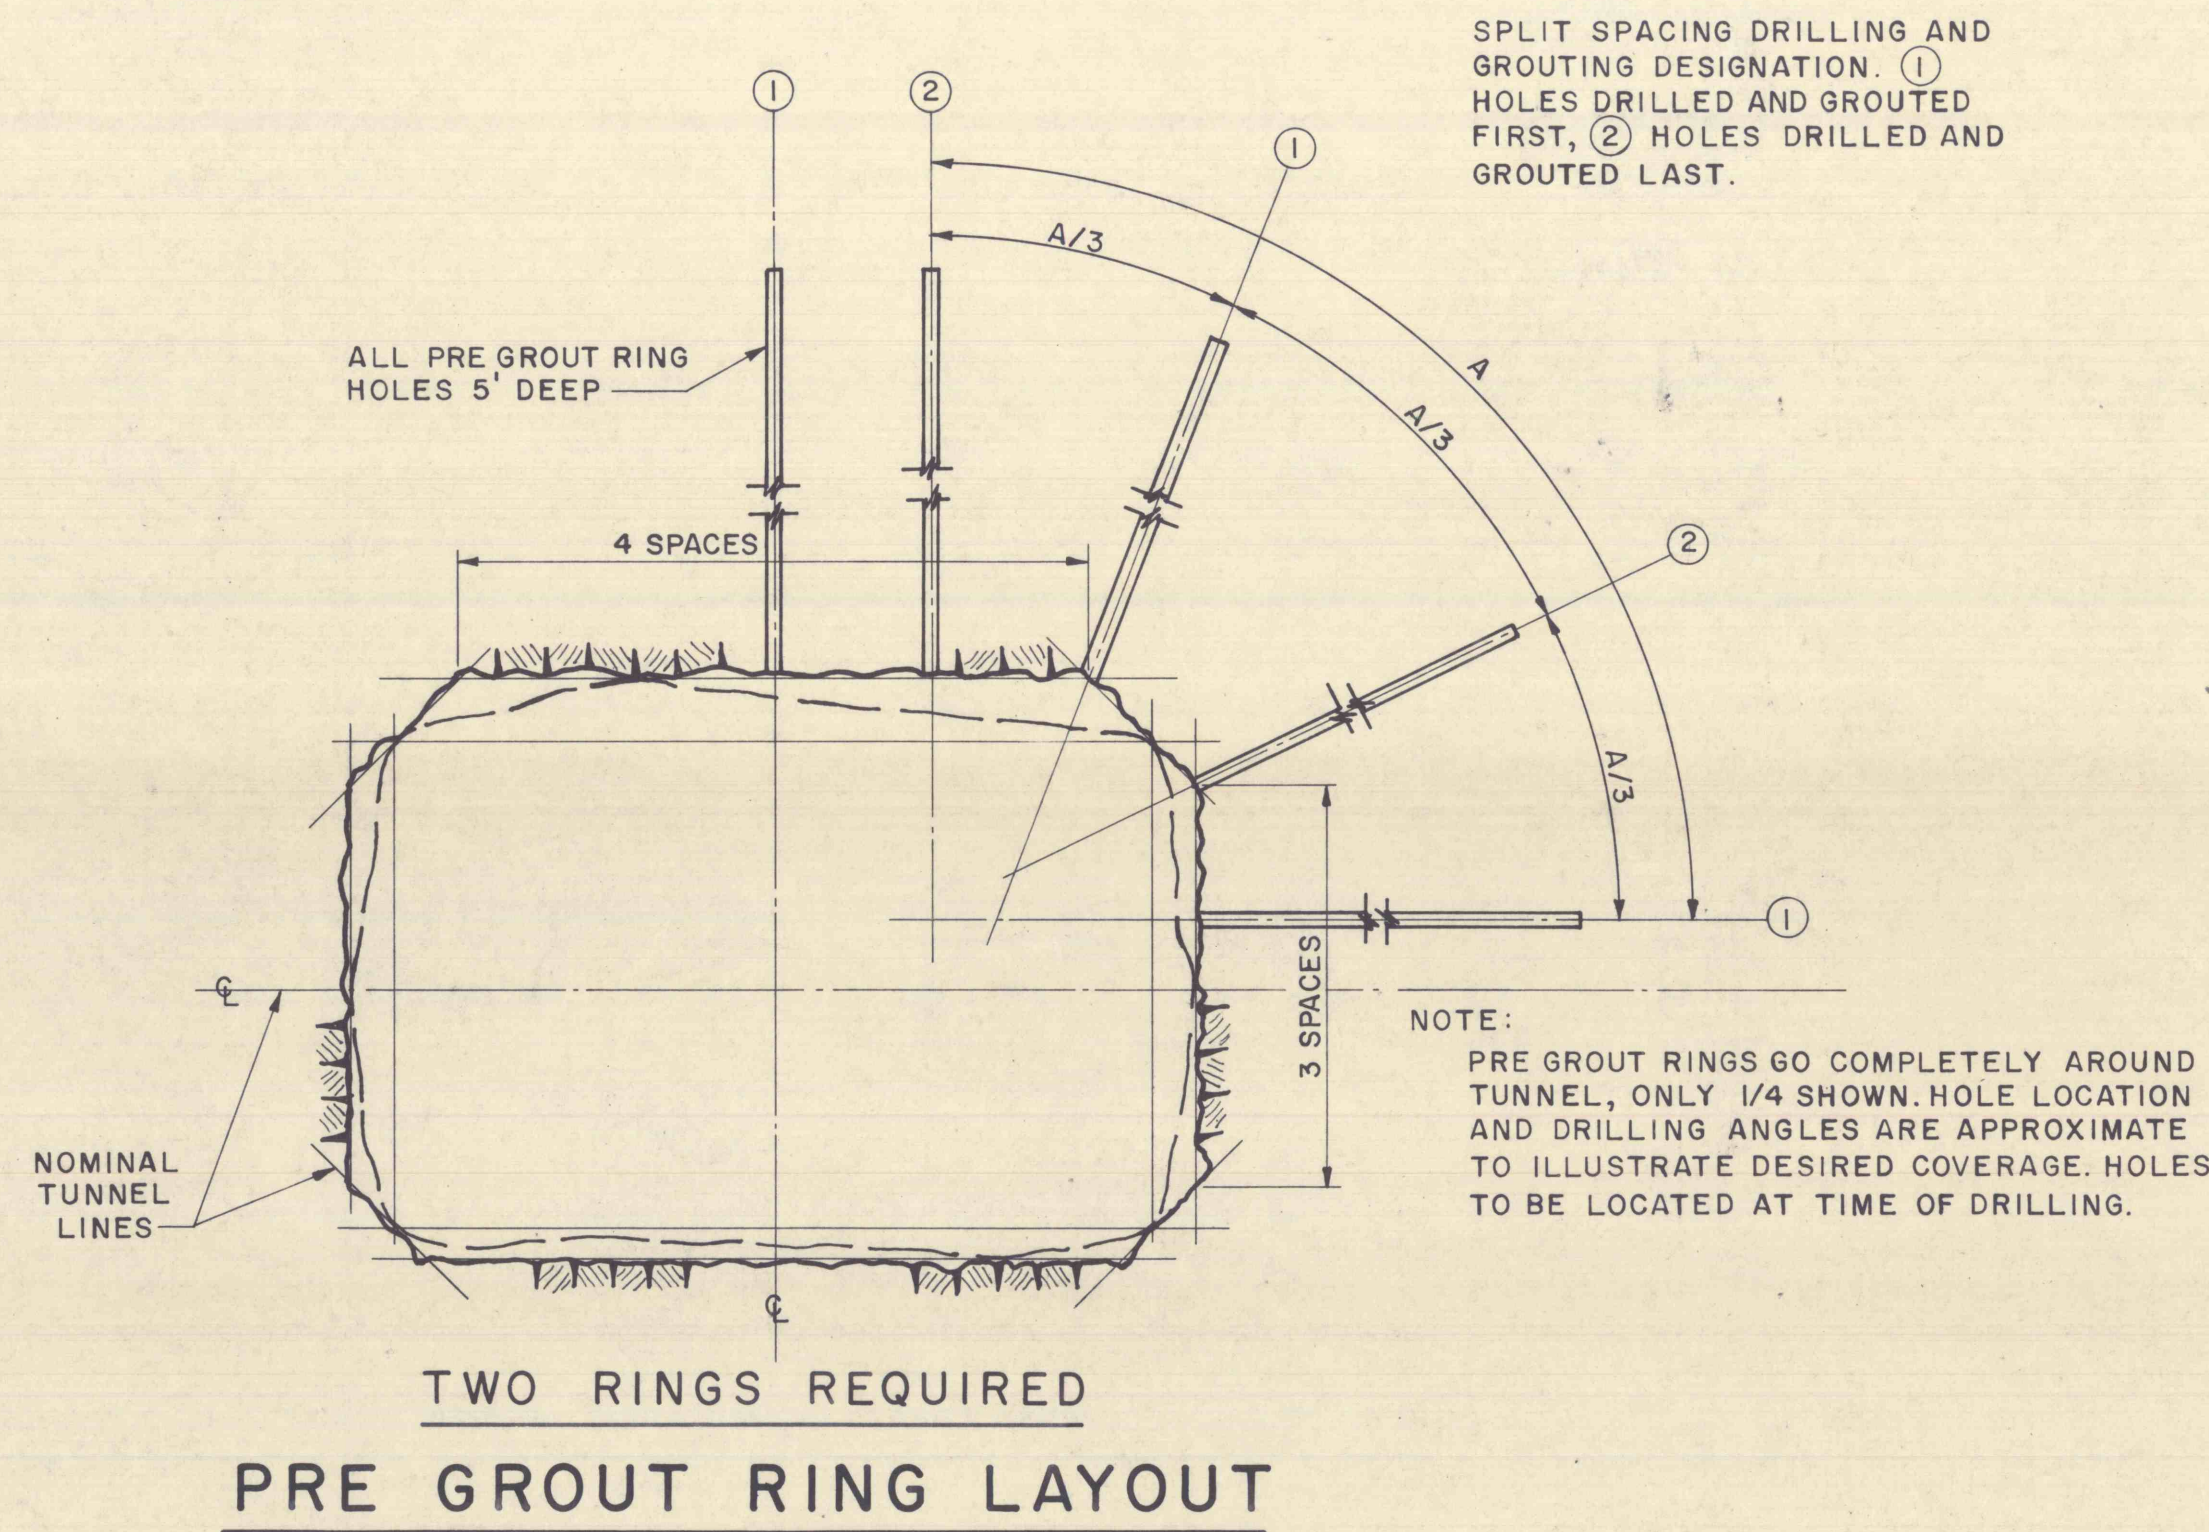

REVISIONS			
NO.	DESCRIPTION	DATE	BY

DRAWN	<b>GANNETT FLEMING CORDRY &amp; CARPENTER, INC.</b> ENGINEERS HARRISBURG, PENNSYLVANIA	JOB NO.	5081	COMMONWEALTH OF PENNSYLVANIA DEPARTMENT OF ENVIRONMENTAL RESOURCES	SHEET NO.	3
TRACED		SCALE	NO SCALE	CATAWISSA CREEK MINE DRAINAGE POLLUTION ABATEMENT PROJECT NO. SL-135	DRAWING NO.	
CHECKED		DATE				
APPROVED					GROUTING AND CONSTRUCTION DETAILS	
APPROVED						