


VICINITY MAP
Scale - 1 in. = 2000ft.

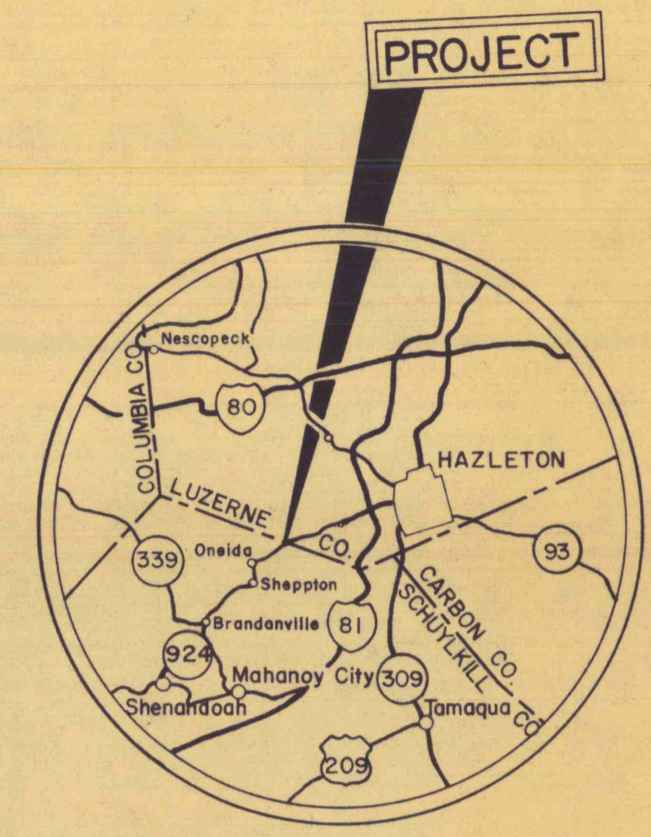

LOCATION MAP
Scale - 1 in. = 9 mi.


- PROPERTY OWNERS**
- ① BUTLER ENTERPRISES
 - ② ONEIDA ENTERPRISES
 - ③ JOSEPH USTYNOSKI
 - ④ ARCO PIPE LINE CO.

NO.	DATE	REVISION	APPR.

SUBMITTED *B. Rao*
PROJECT CO - ORDINATOR

APPROVED *Albert A. Raneri*
CHIEF - DIVISION OF MINE RECLAMATION

APPROVED *Albert A. Raneri*
DIRECTOR - BUREAU OF DESIGN

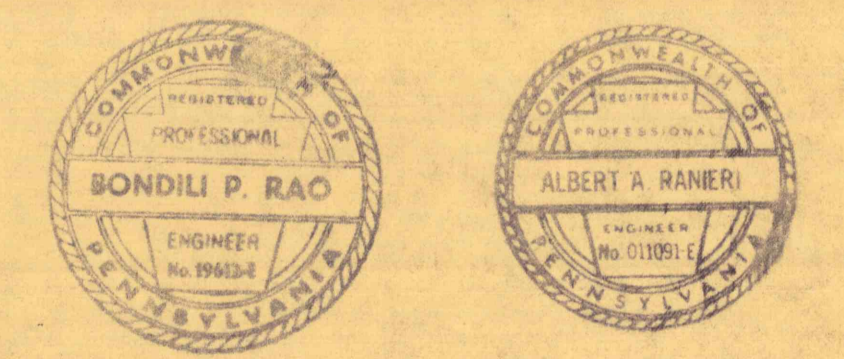

COMMONWEALTH OF PENNSYLVANIA
DEPARTMENT OF ENVIRONMENTAL RESOURCES
OFFICE OF RESOURCES MANAGEMENT

CONTRACT NO. SL 135-9-101.1

**MINE DRAINAGE POLLUTION ABATEMENT
TOMHICKEN CREEK**

HAZLE AND EAST UNION TWP. LUZERNE AND SCHUYLKILL CO., PA

LOCATION & VICINITY MAPS

DRAWN BY *Mandy* DATE _____ DRAWING NO. **2 of 4**
CHECKED BY _____ SCALE As Shown