



**WATER LEVEL MONITORING TUBES**  
NOT TO SCALE

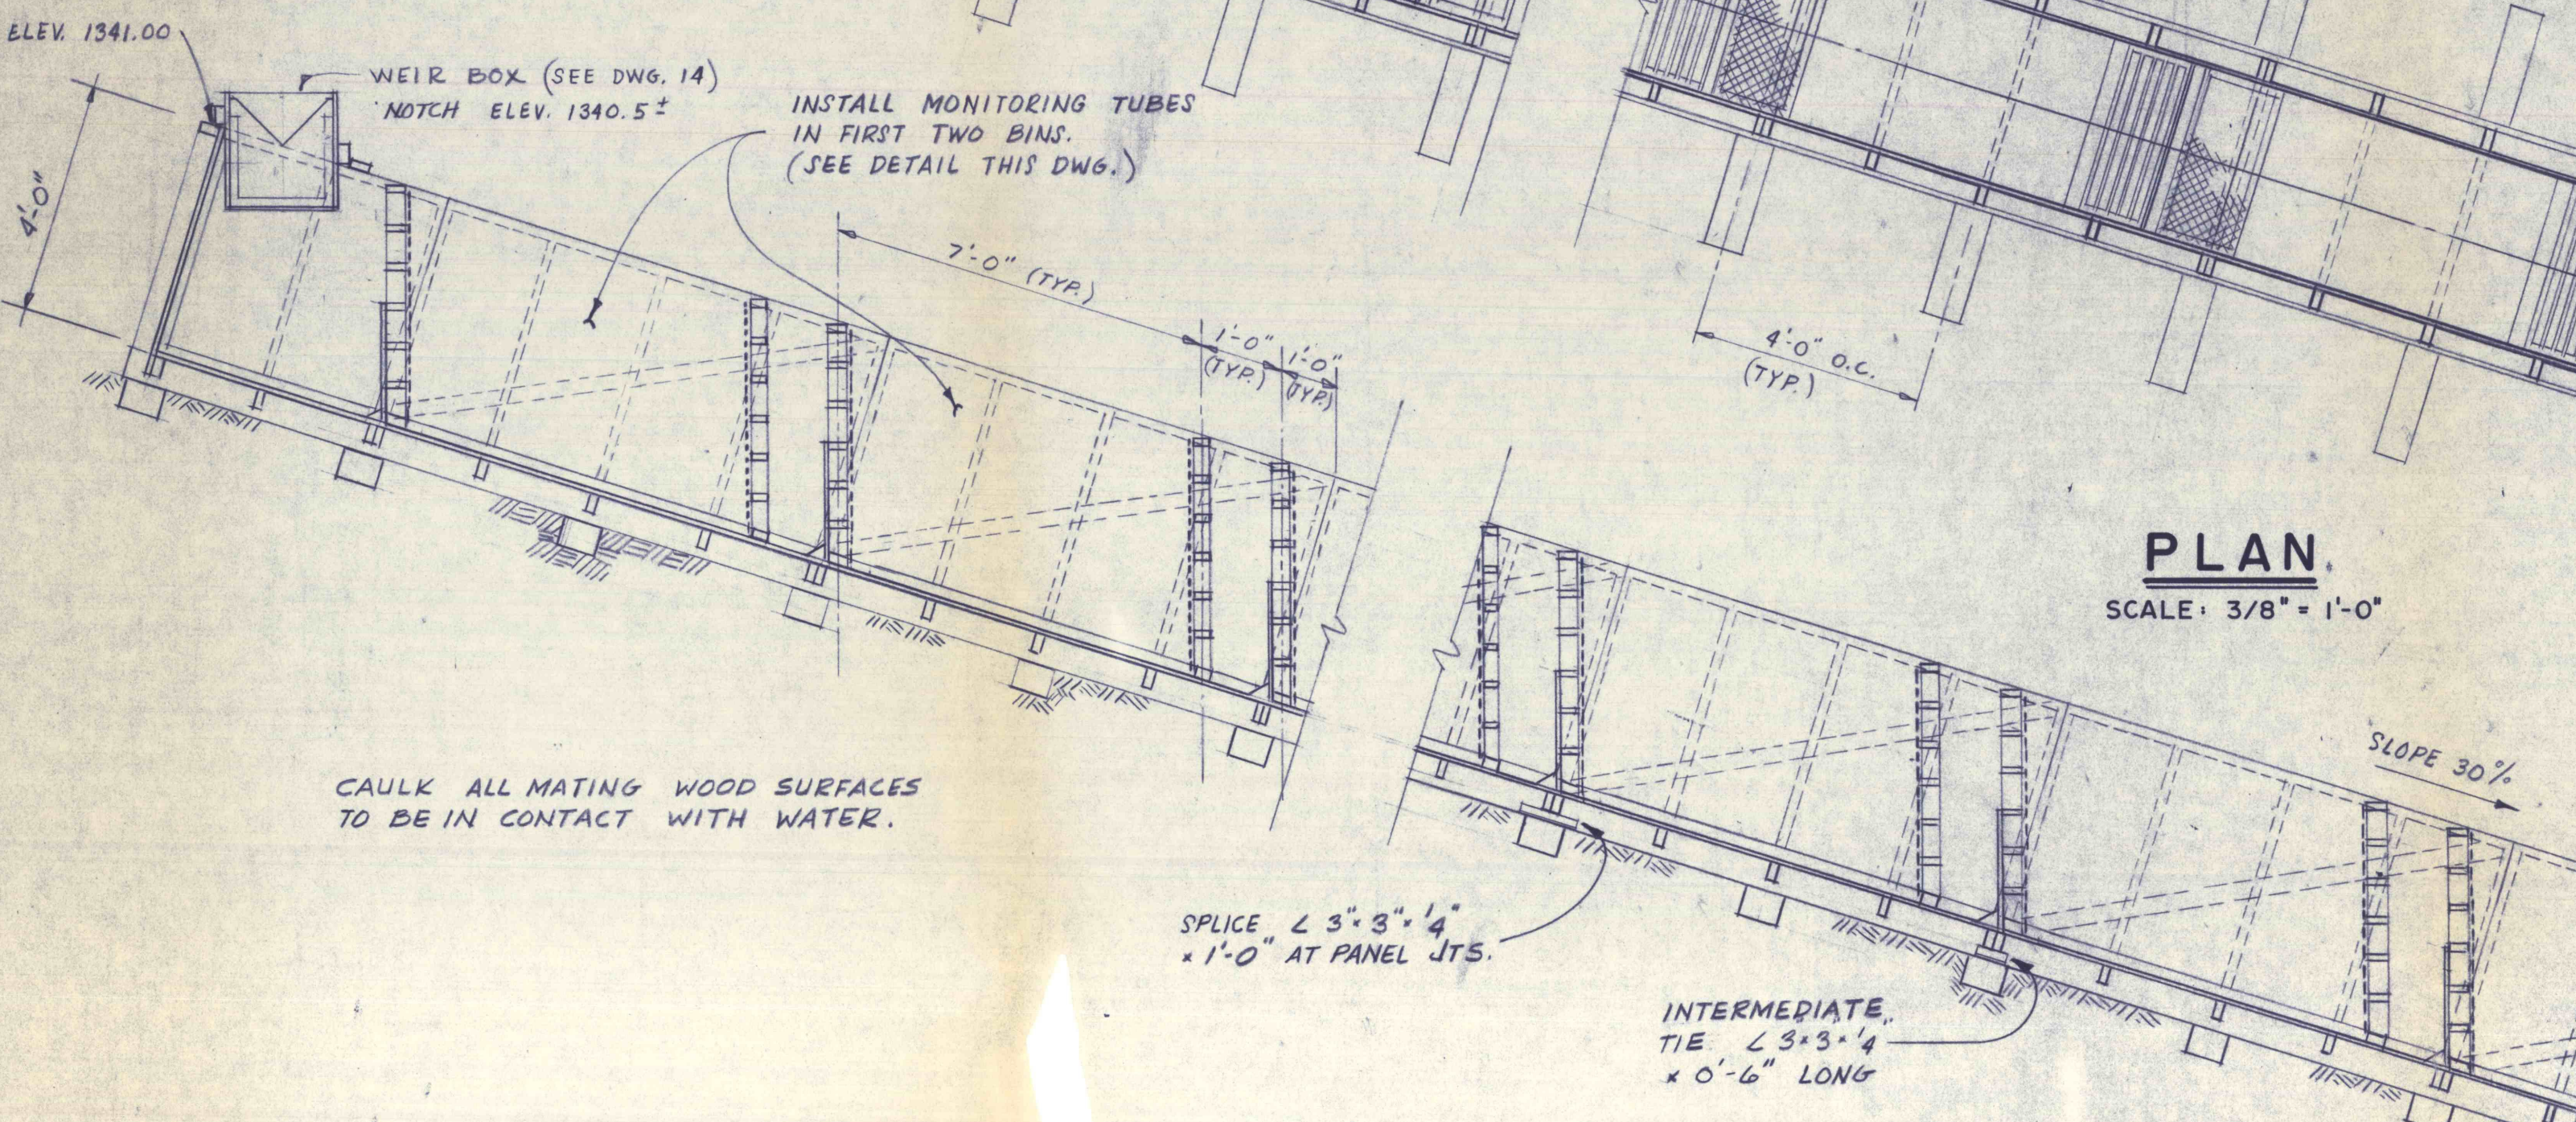


**PLAN**  
SCALE: 3/8" = 1'-0"

**C SECTION**  
SCALE: 3/8" = 1'-0"

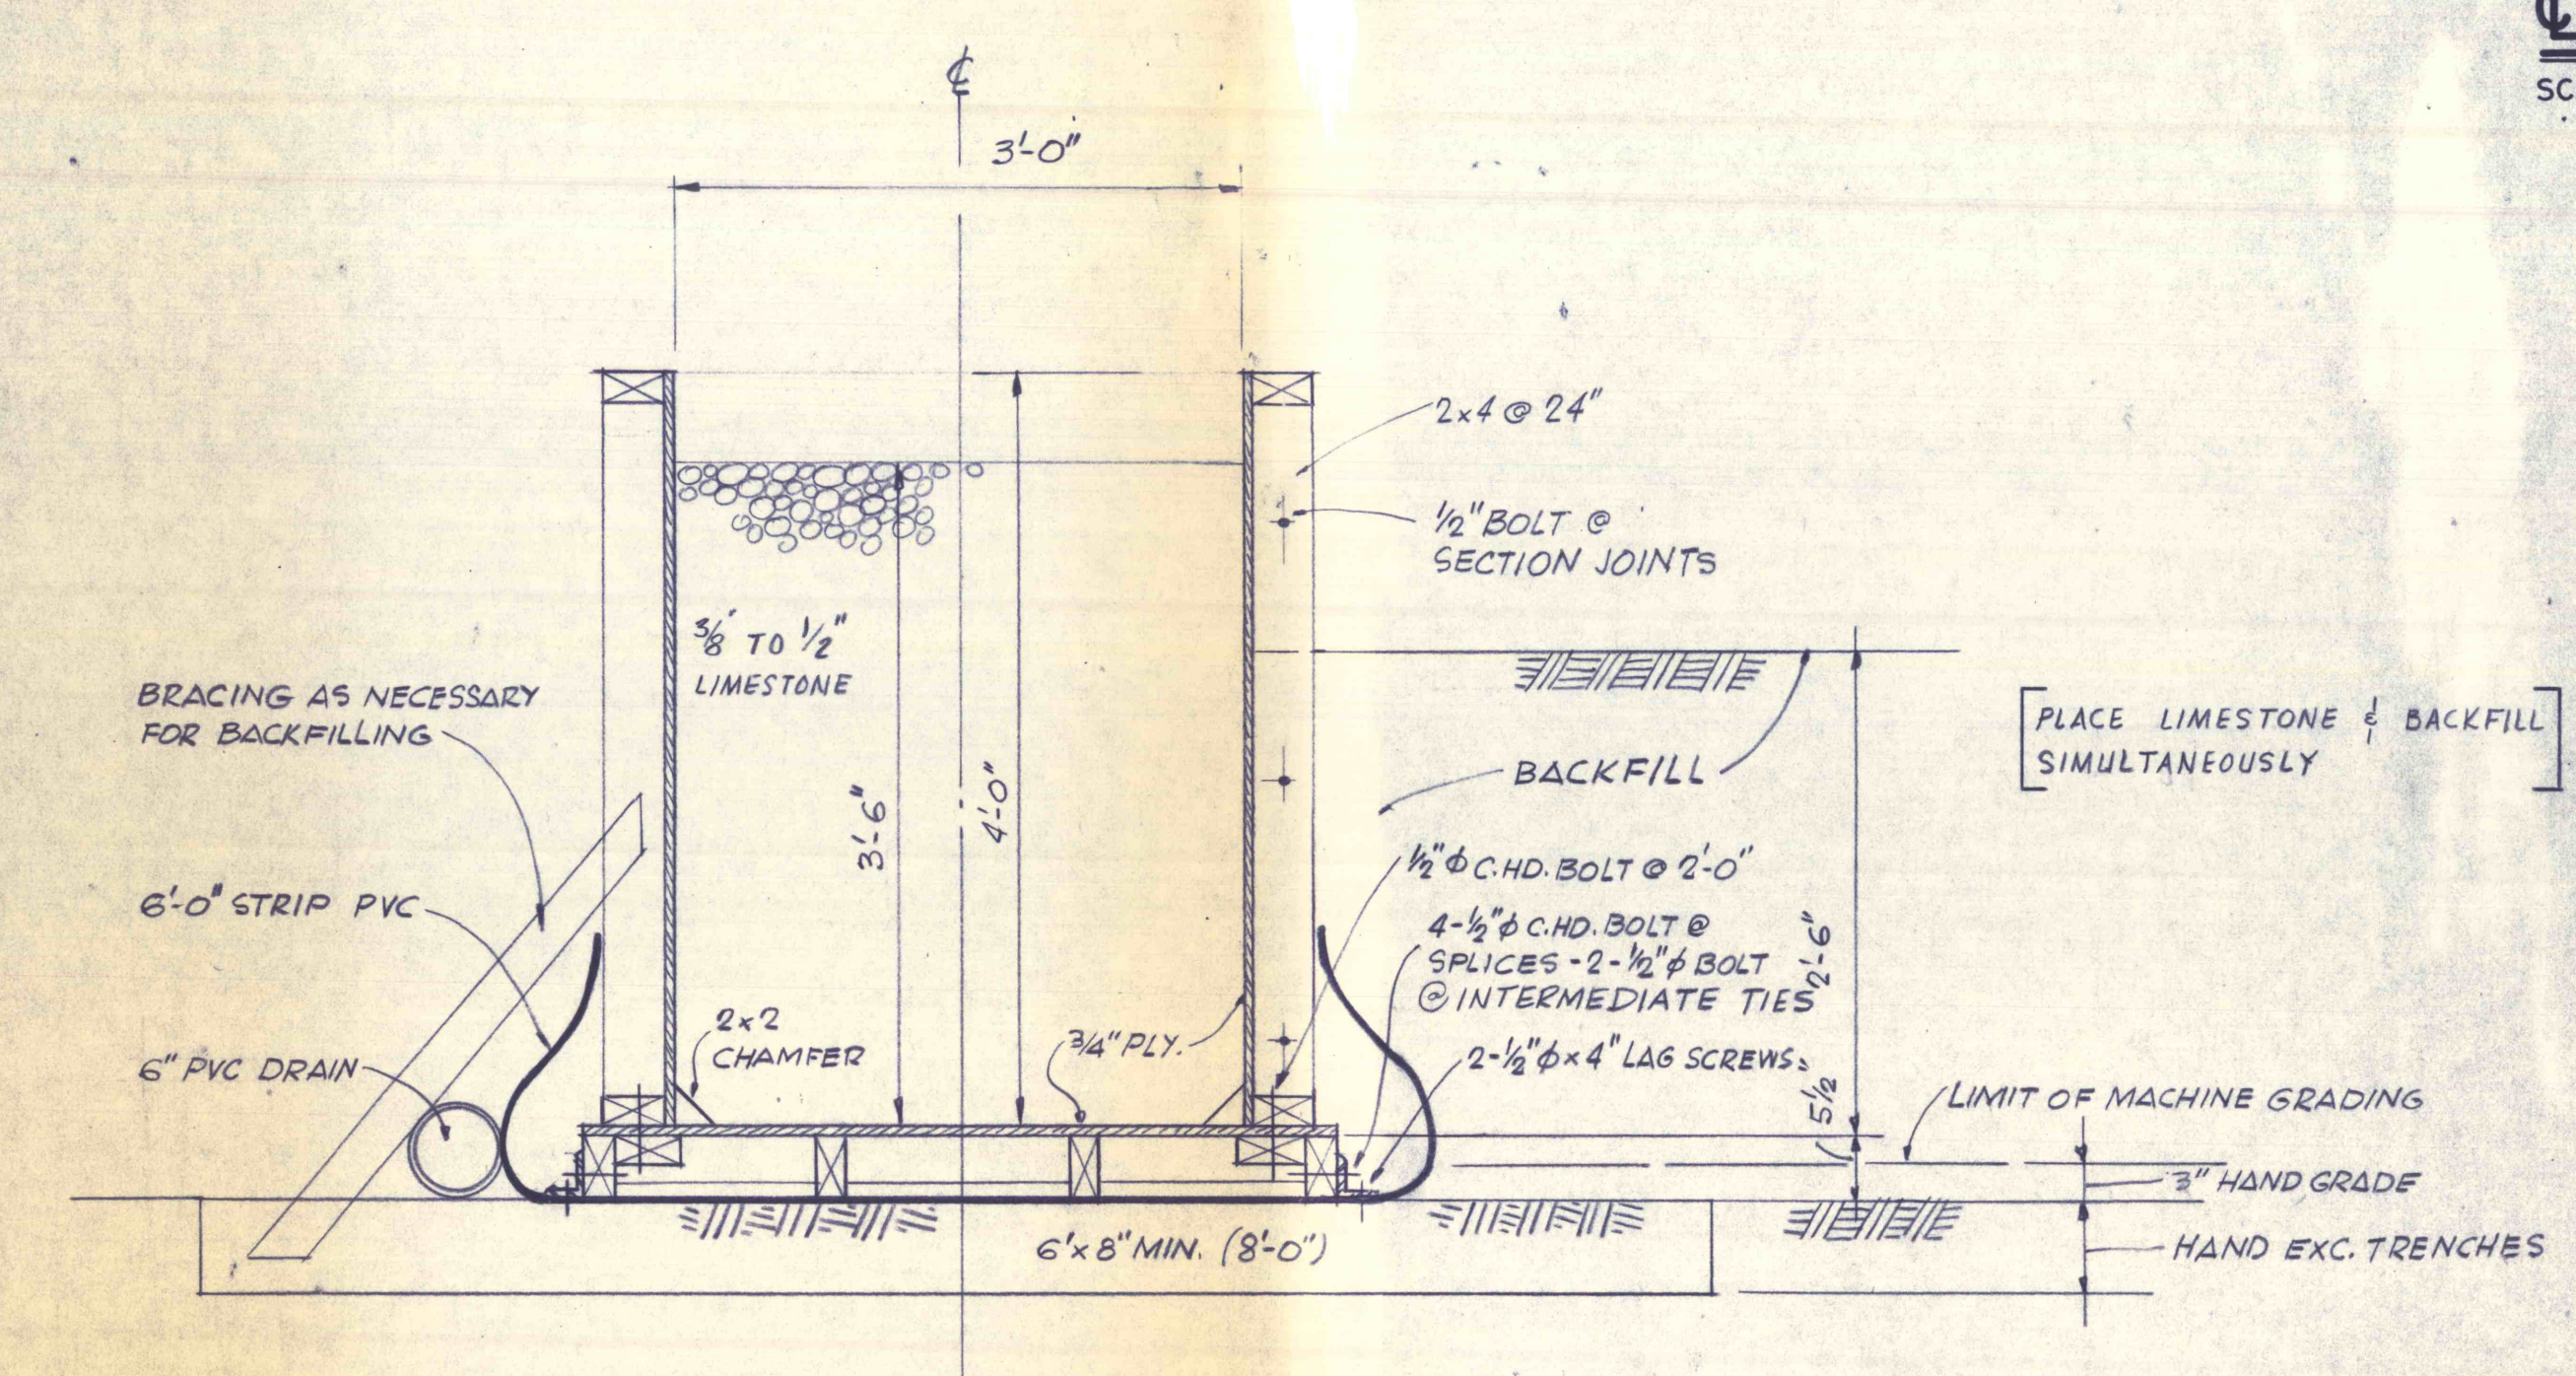

**TYPICAL SECTION**  
SCALE: 1" = 1'-0"

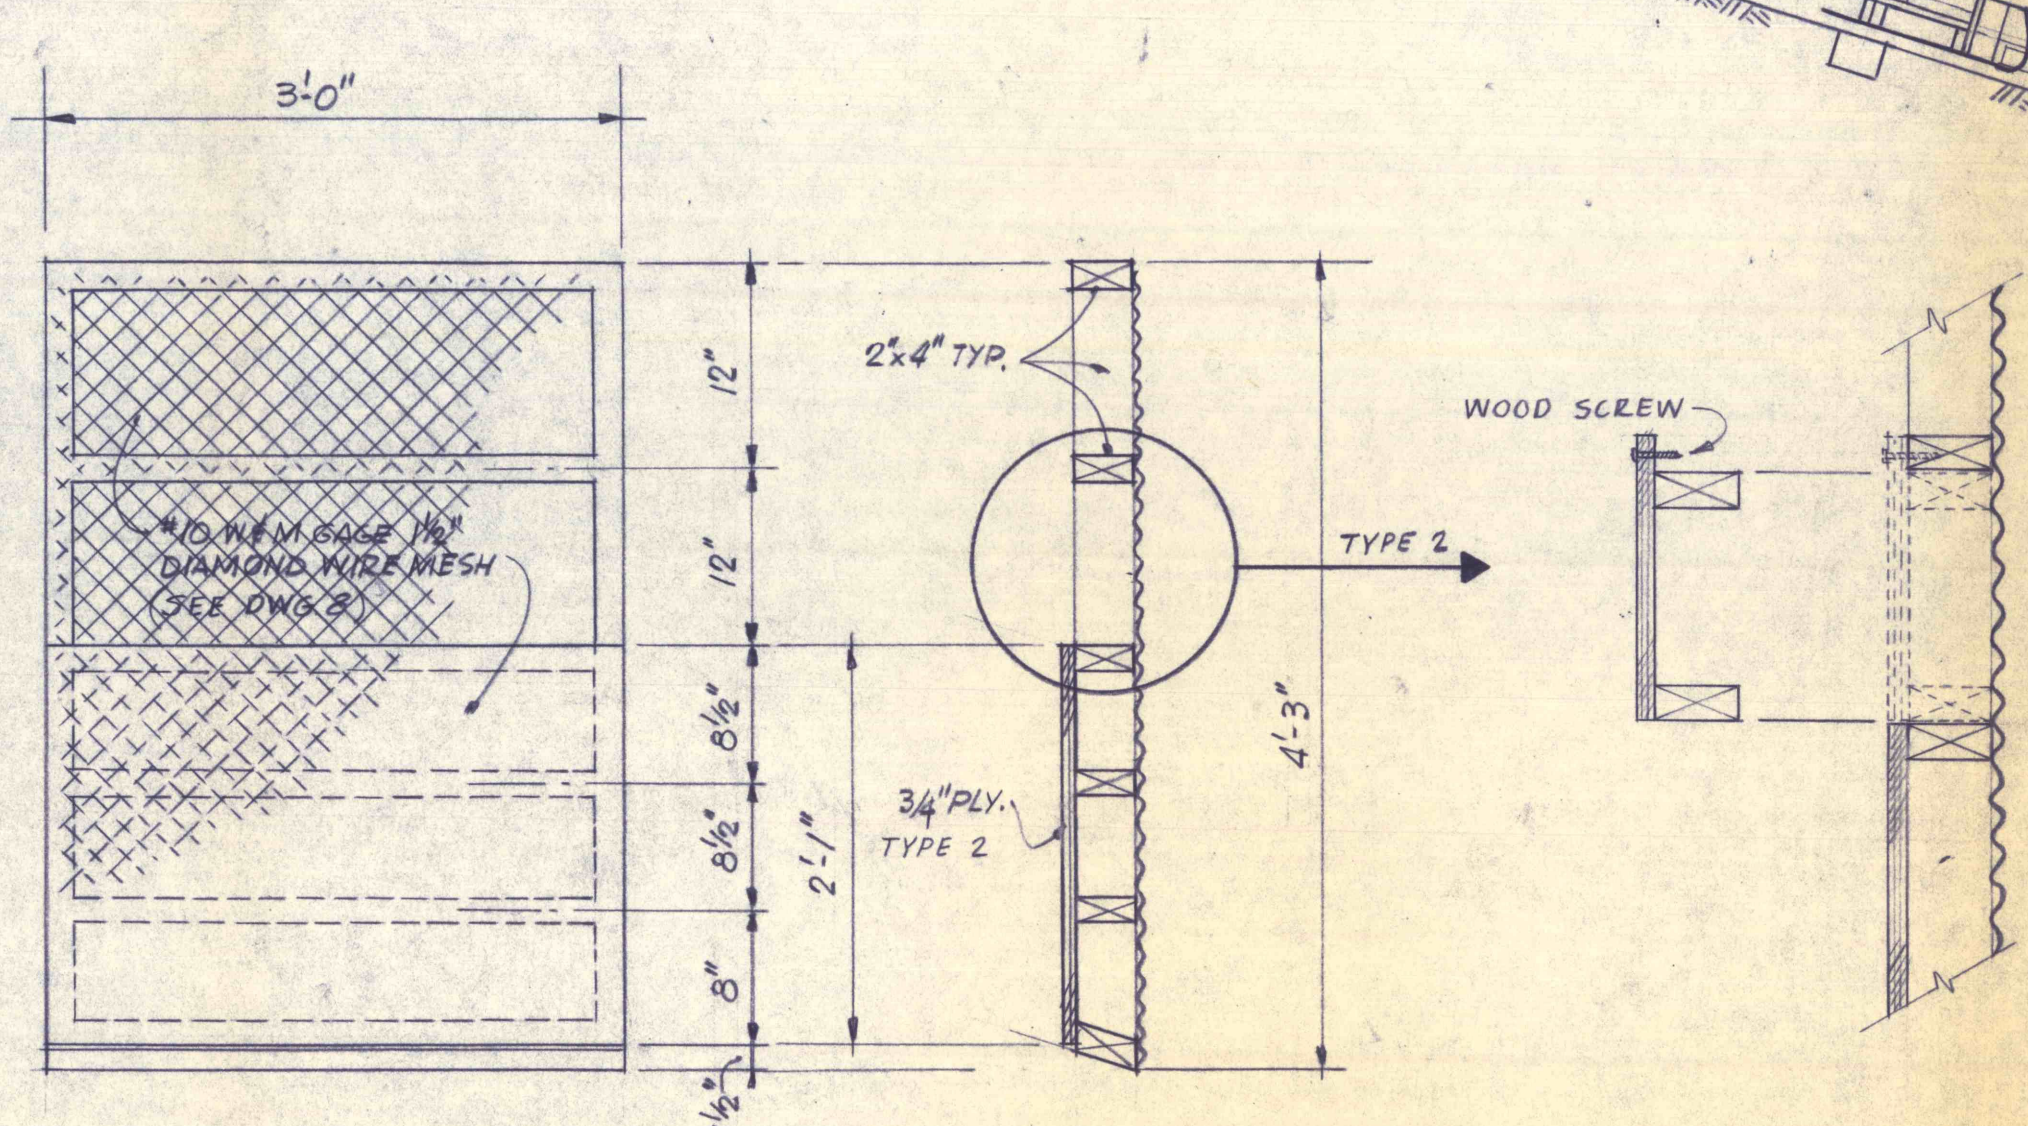

**TYPICAL END FRAME**  
SCALE: 1" = 1'-0"

NO.	DATE	REVISION	APPR.
SUBMITTED			
PROFESSIONAL			
APPROVED			
APPROVED			

COMMONWEALTH OF PENNSYLVANIA  
DEPARTMENT OF ENVIRONMENTAL RESOURCES  
OFFICE OF RESOURCES MANAGEMENT  
CONTRACT NO. SL 135-10-102.1  
QUAKAKE TUNNEL DEMONSTRATION PROJECT  
PACKER TWP. CARBON CO., PA.  
GEO-Technical Services  
CONSULTING ENGINEERS & GEOLOGISTS  
851 So. 19th St. HARRISBURG, PENNA.

**BARRIER NO. 6**