


PALO ALTO
MINE DRAINAGE

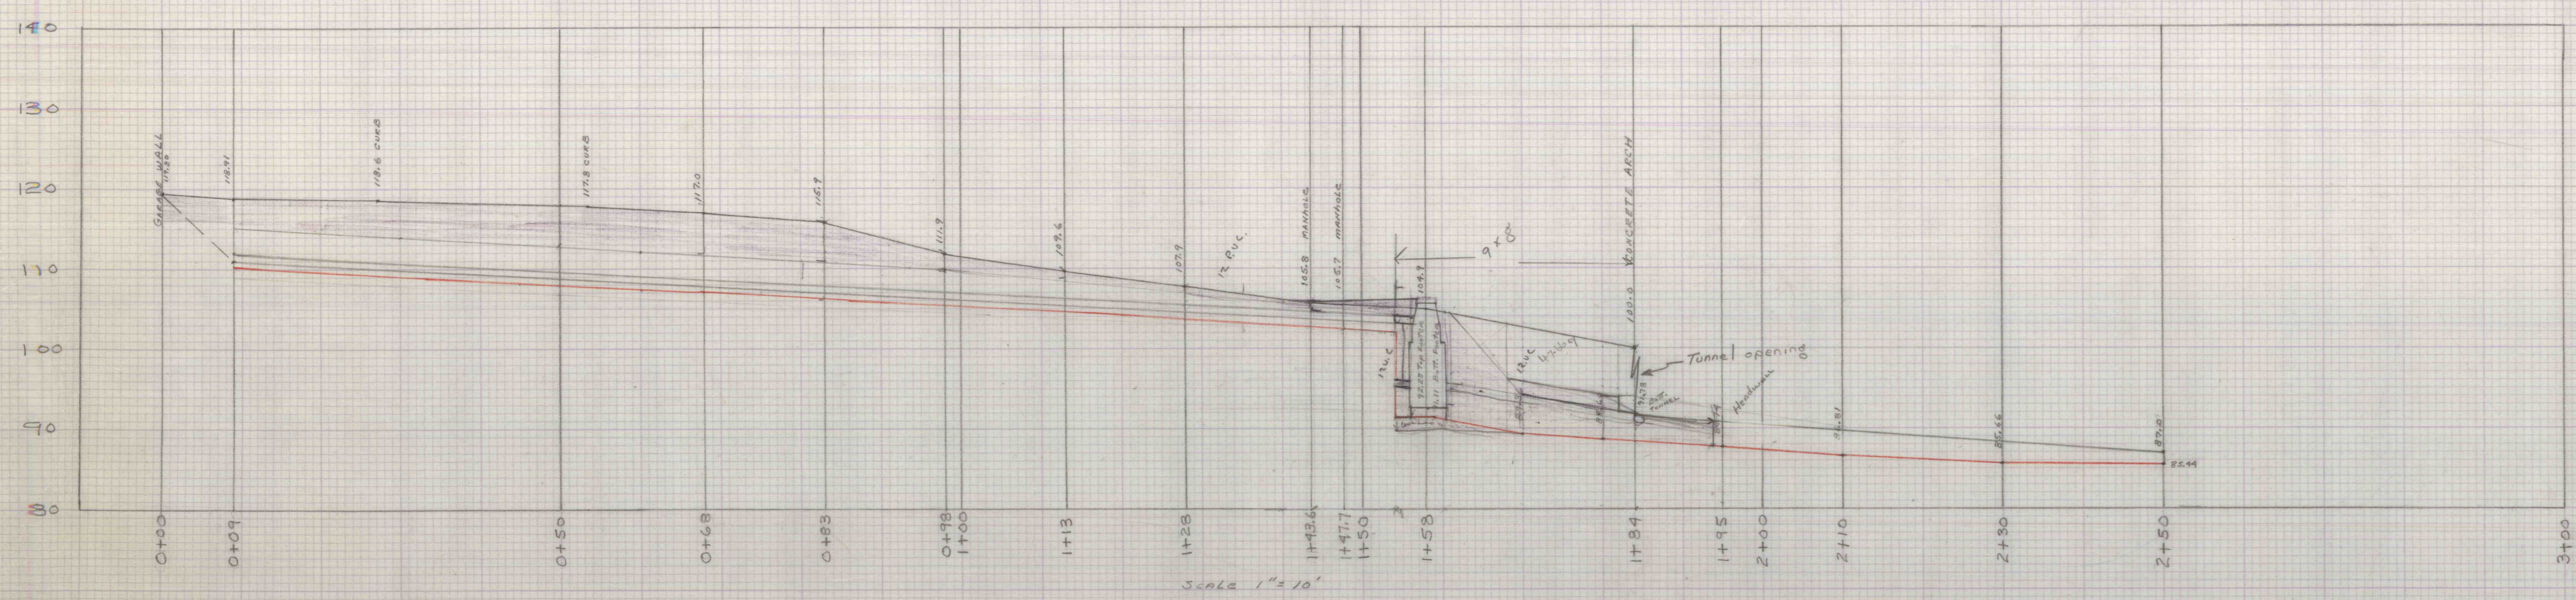

APPROX. CU YARDS 1+60-2+50 — 309.65 CY
 0+00-1+50 — 462.02 CY
 1+50-1+60 — 51.2
 ACUP TOTAL 825.87 CY
 Trench 810 32' x 6'