



NOTE:  
 BOTTOM REINFORCING  
 OPPOSITE AS SHOWN  
 IN TRANSVERSE

NOTE:  
 TIE REINFORCING EVERY  
 12" AT SINGLE SPLICE  
 TIE REINFORCING EVERY  
 6" AT DOUBLE SPLICE

BOTH LAYERS TOGETHER AT  
 3" FROM BOTTOM OF SLOB.  
 ON 6" & 8" SLABS.

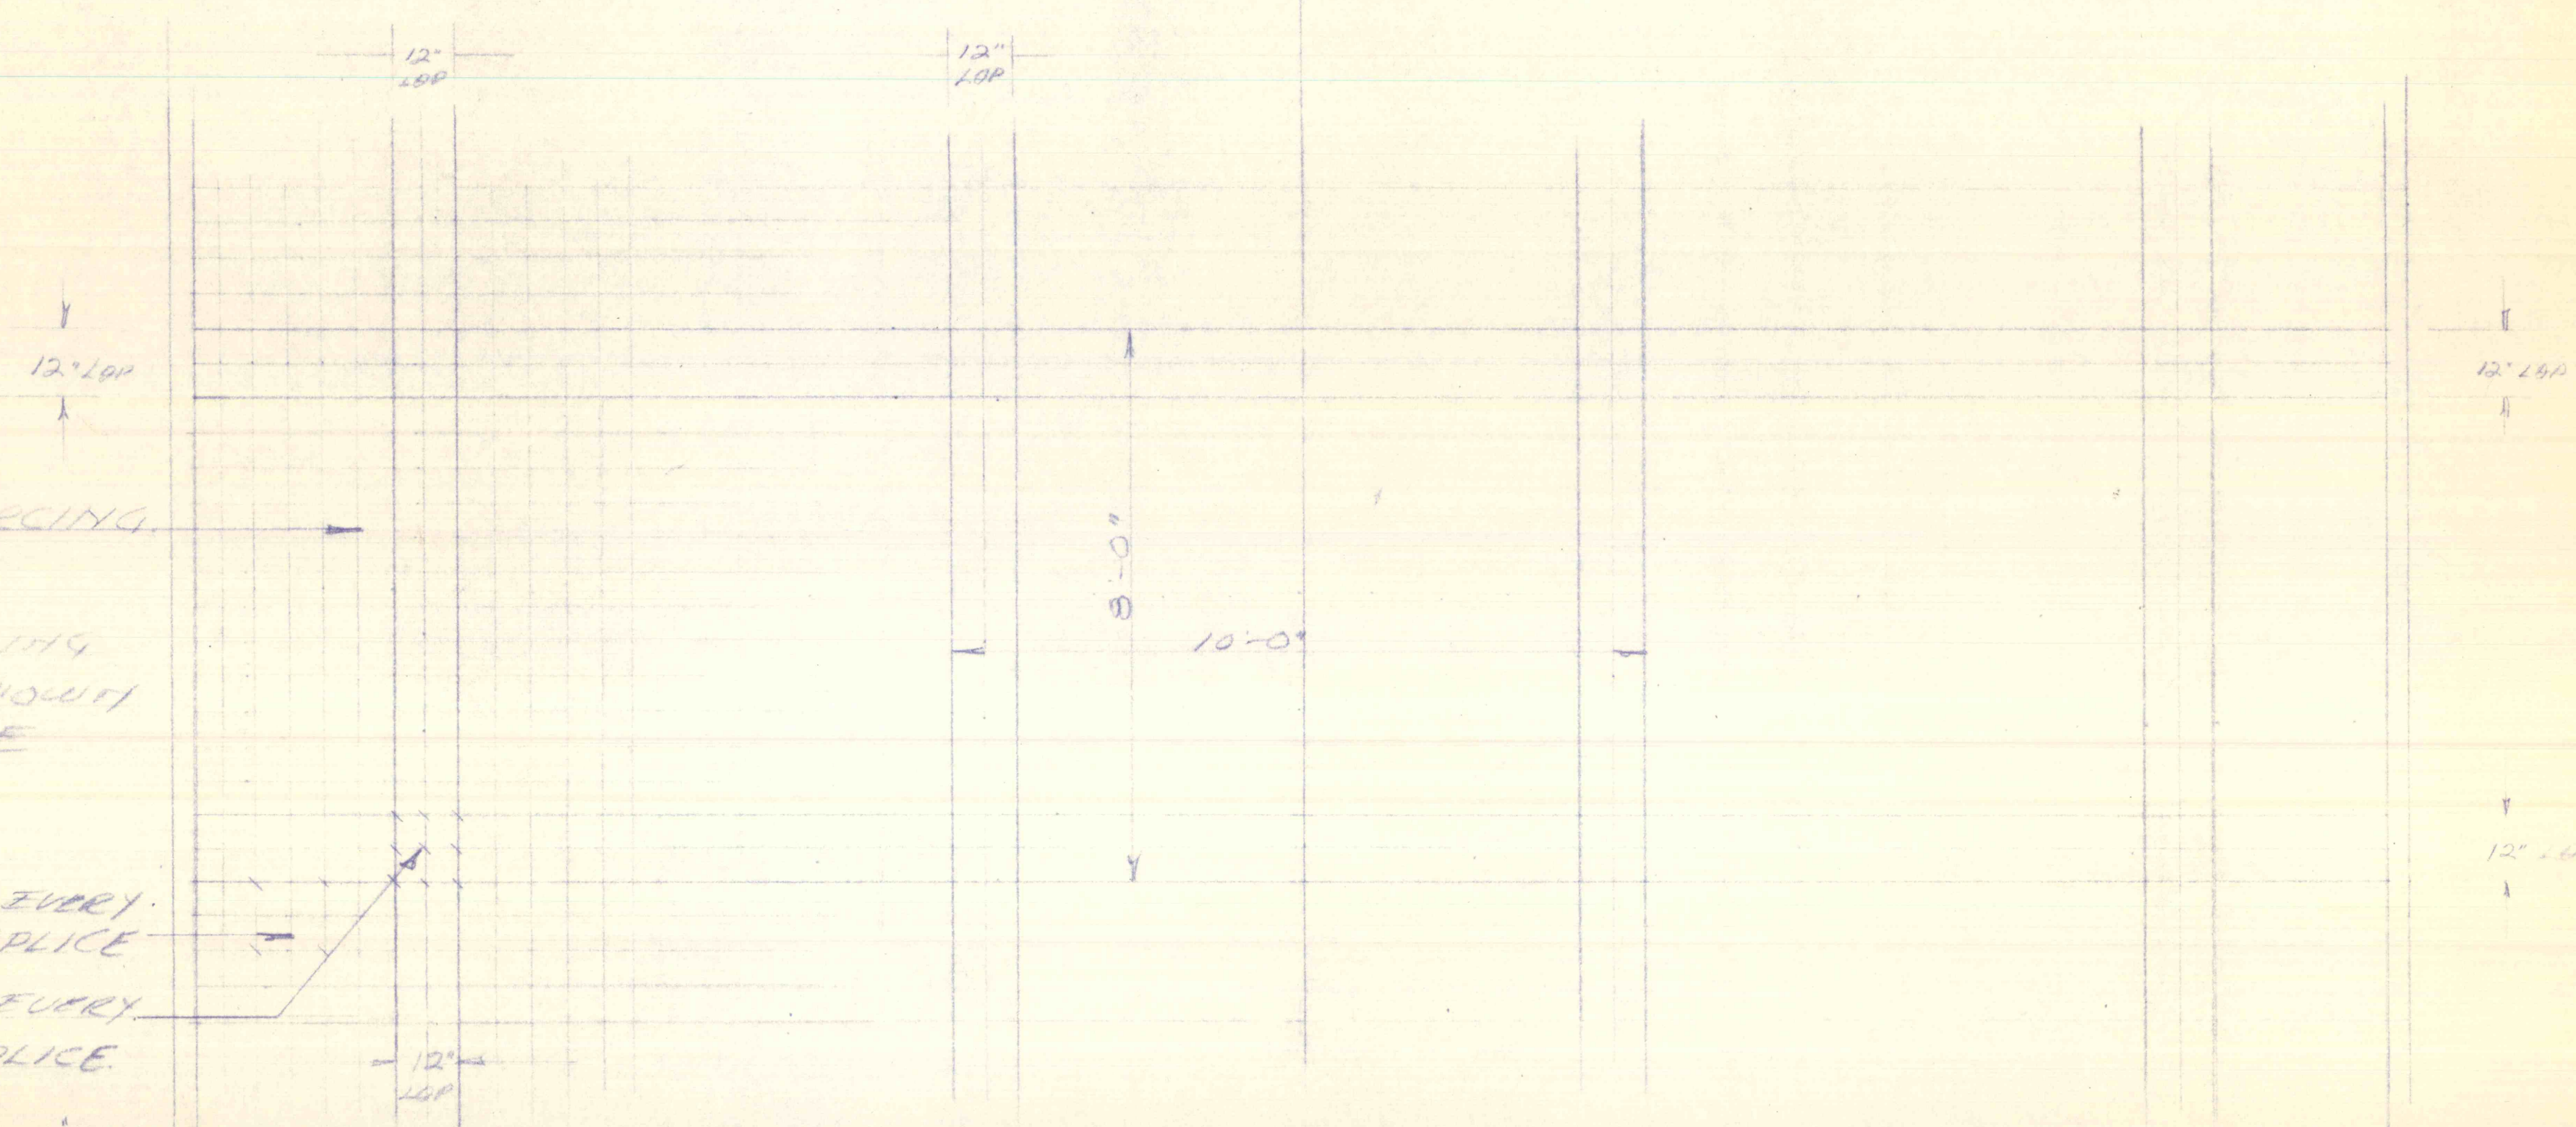

LONGITUDINAL SECTION

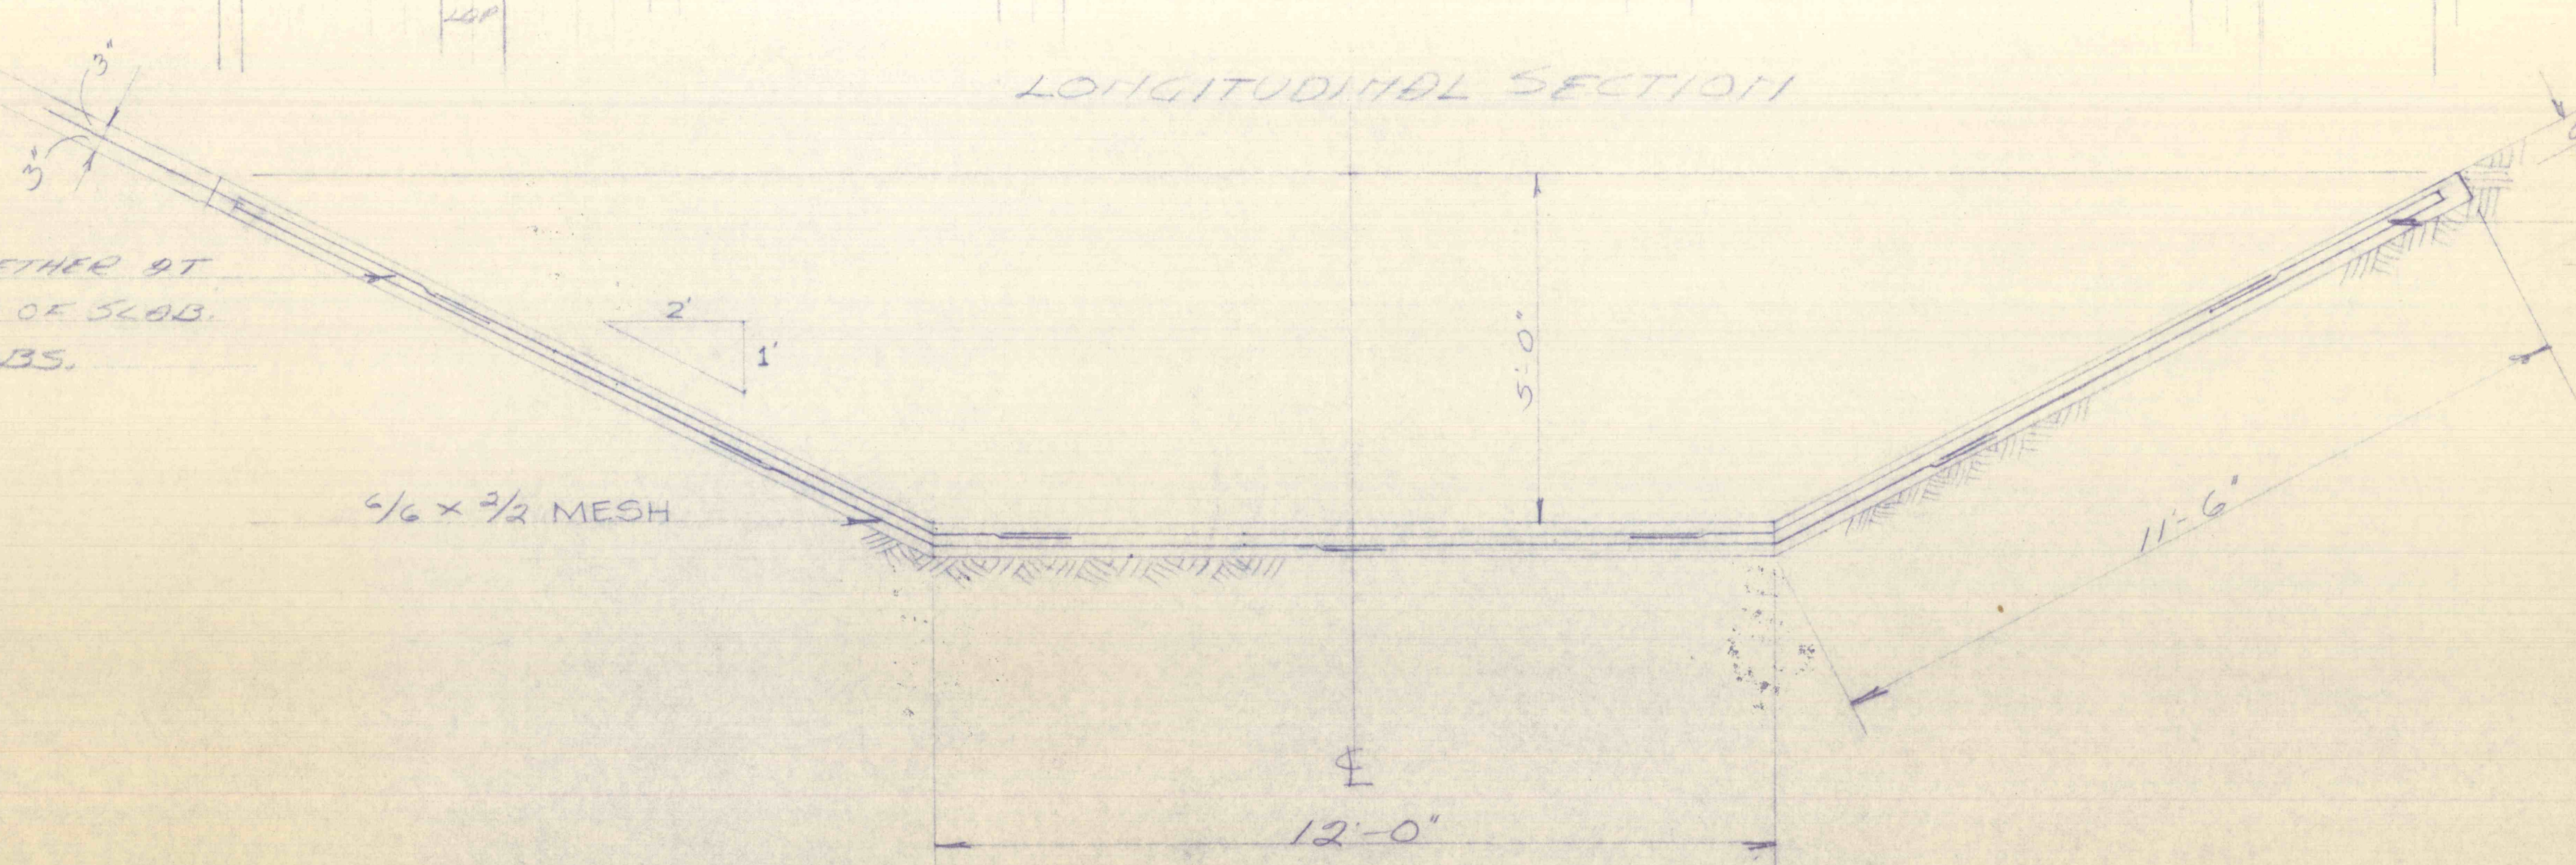

TRANSVERSE SECTION  
 TYPICAL SECTION

REINFORCING SUPPORTED  
 ON 3" METAL CHAIRS

SL 126.2.7

REINFORCING PLAN	
SWOTARD CREEK	DATE 4/6/74
SWOTARD COOL CO	SCALE 1/2" = 1'-0"
DEPT. OF ENVIRONMENTAL RESOURCES	DR BY H.Q.
MOBLE QUINNELL & SON, INC.	SHEET #1