




#4 BARS
 6/6 x 2/2 MESH
 DOUBLE

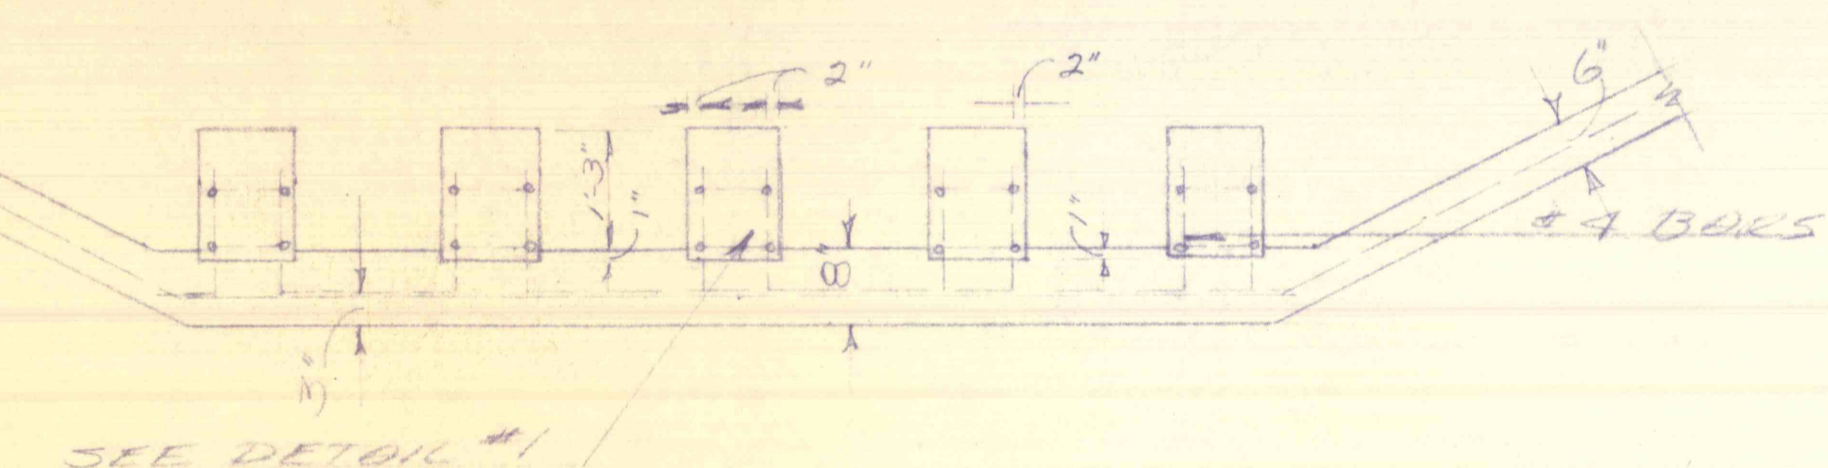


SEE DETAIL #1
 ENERGY DISSIPATING UNIT
 SCALE - 1/2" = 1'-0"

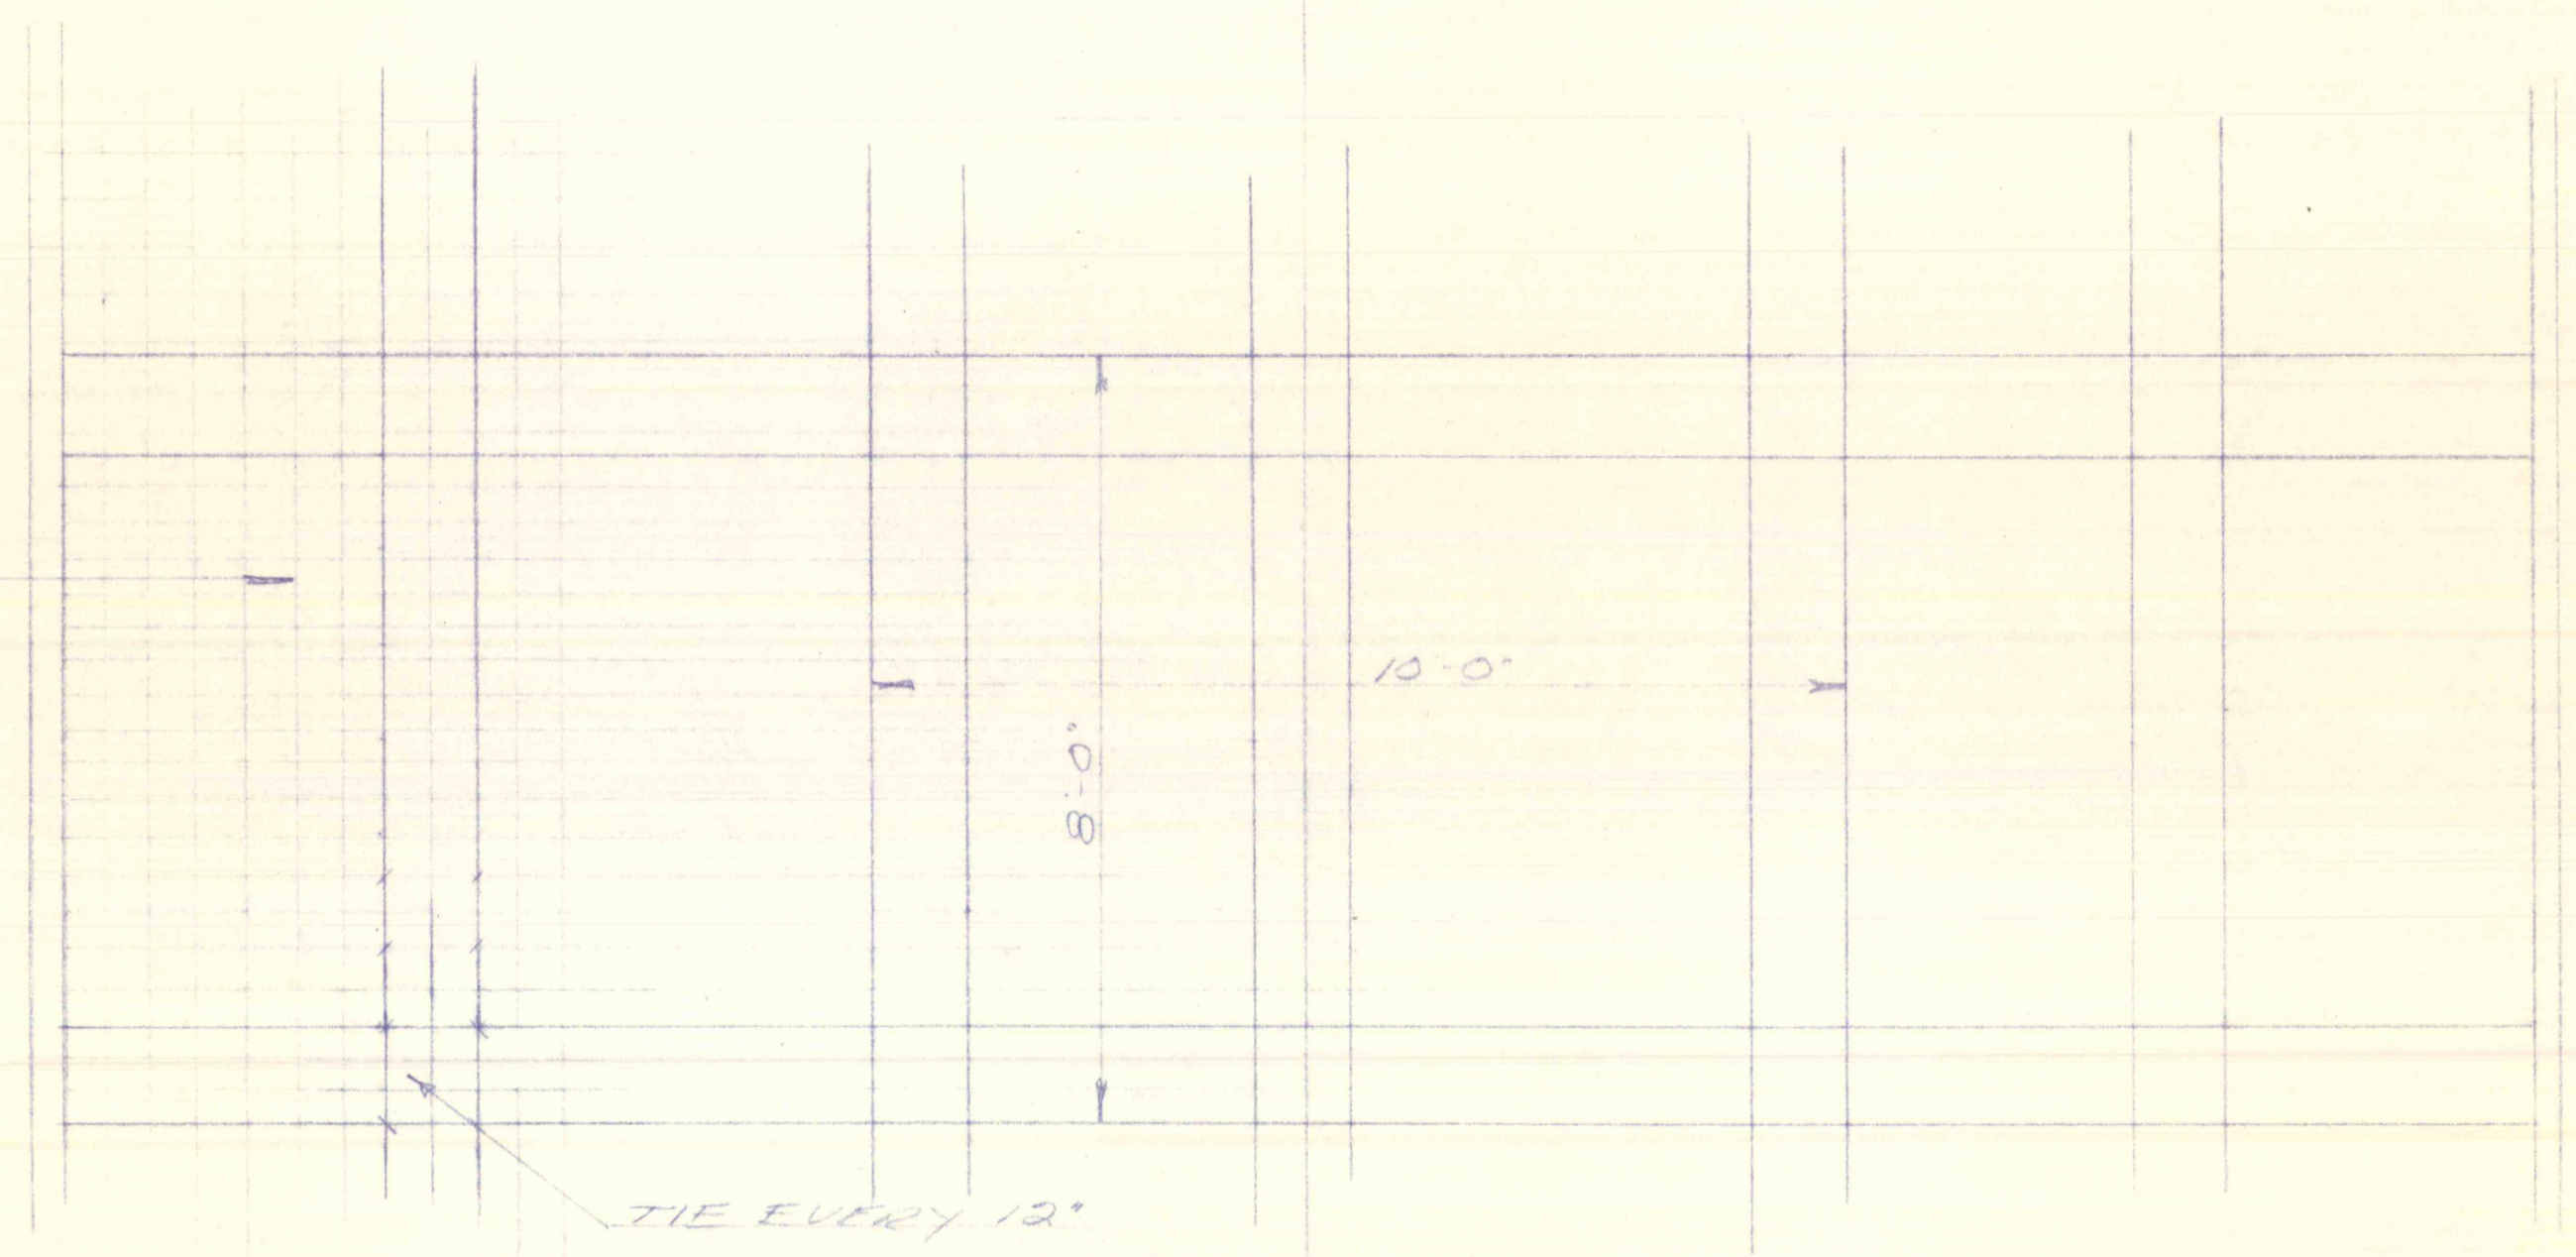

CHANNEL LINING
 SCALE 1/2" = 1'-0"

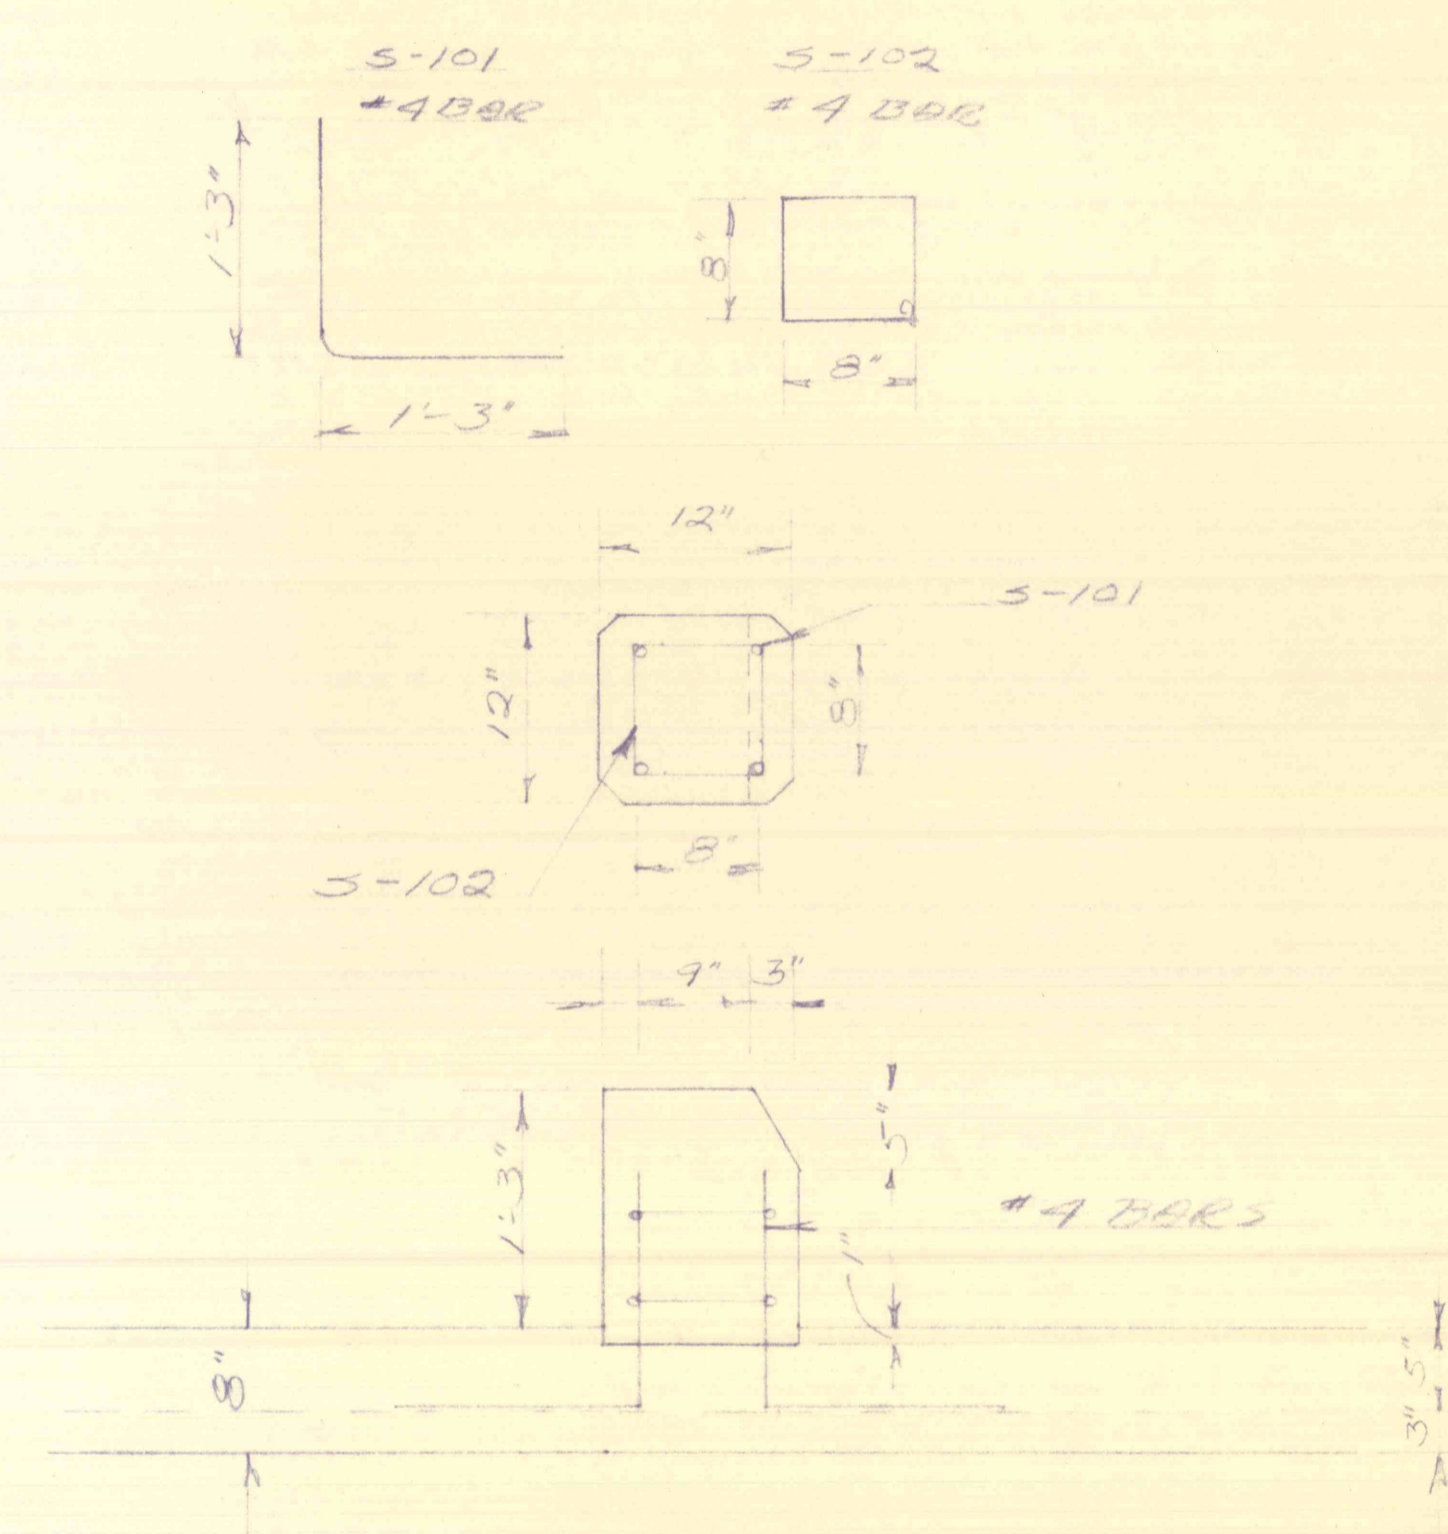

DETAIL BAFFLE BLOCK #1
 REINFORCING
 SCALE 1/2" = 1'-0"

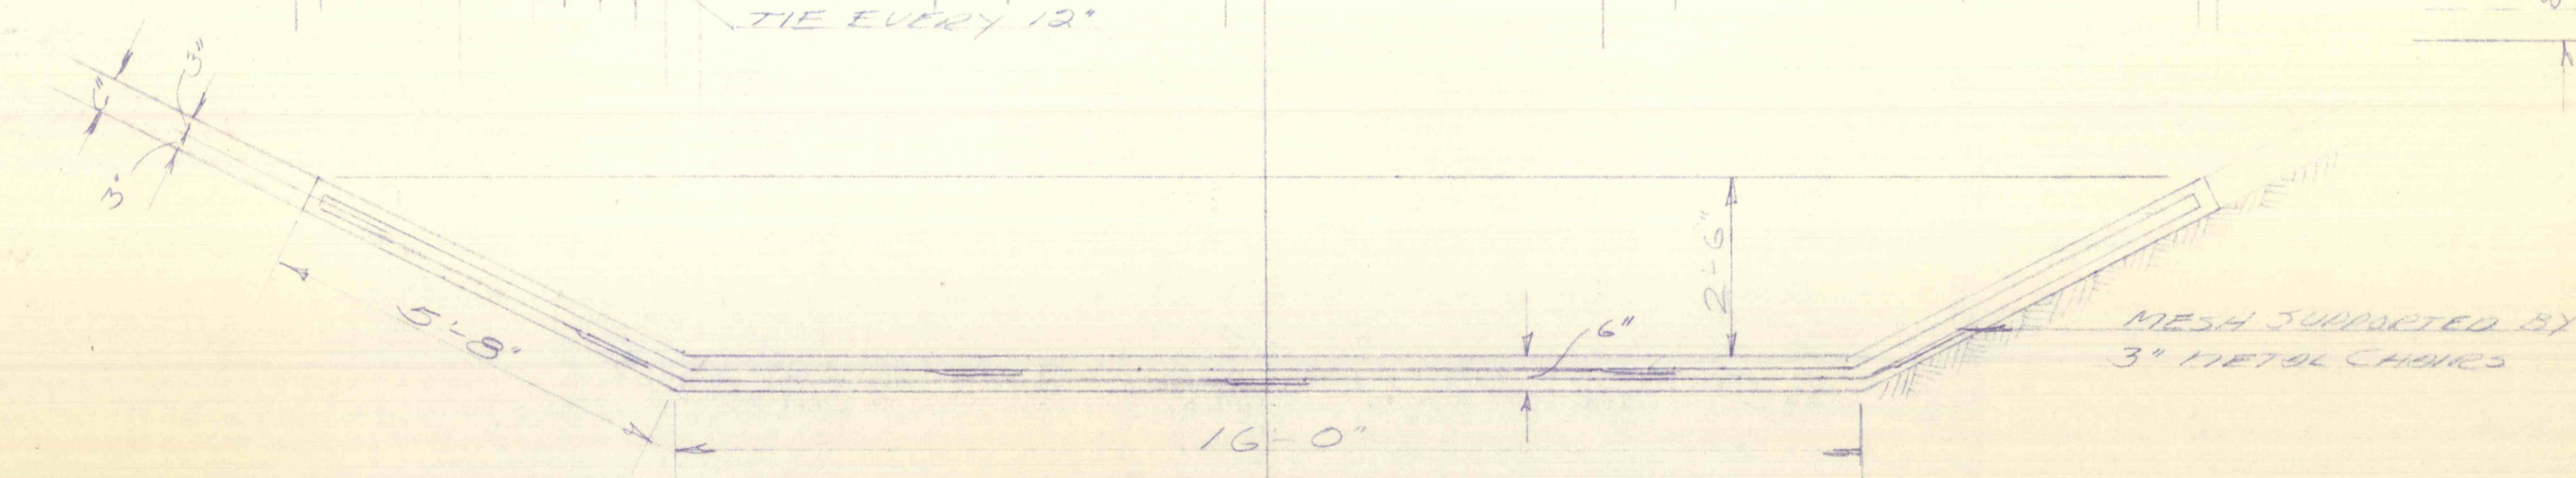

REINFORCING PLAN	
SWATARA CREEK	4/19/79
SWATARA COAL CO. CONTRACTOR	SCALE 1/2" = 1'-0"
DEPT OF ENVIRONMENTAL RESOURCES	DR BY H Q
NOBLE QUADRANT #5011 MIDERSVILLE PA	SHEET #2