


TOP REINFORCING


NOTE:
BOTTOM REINFORCING
OPPOSITE AS SHOWN
IN TRANSVERSE

NOTE:
TIE REINFORCING EVERY
12" AT SINGLE SPLICE
TIE REINFORCING EVERY
6" AT DOUBLE SPLICE

BOTH LAYERS TOGETHER AT
3" FROM BOTTOM OF SLAB.
ON 6" x 8" SLABS.

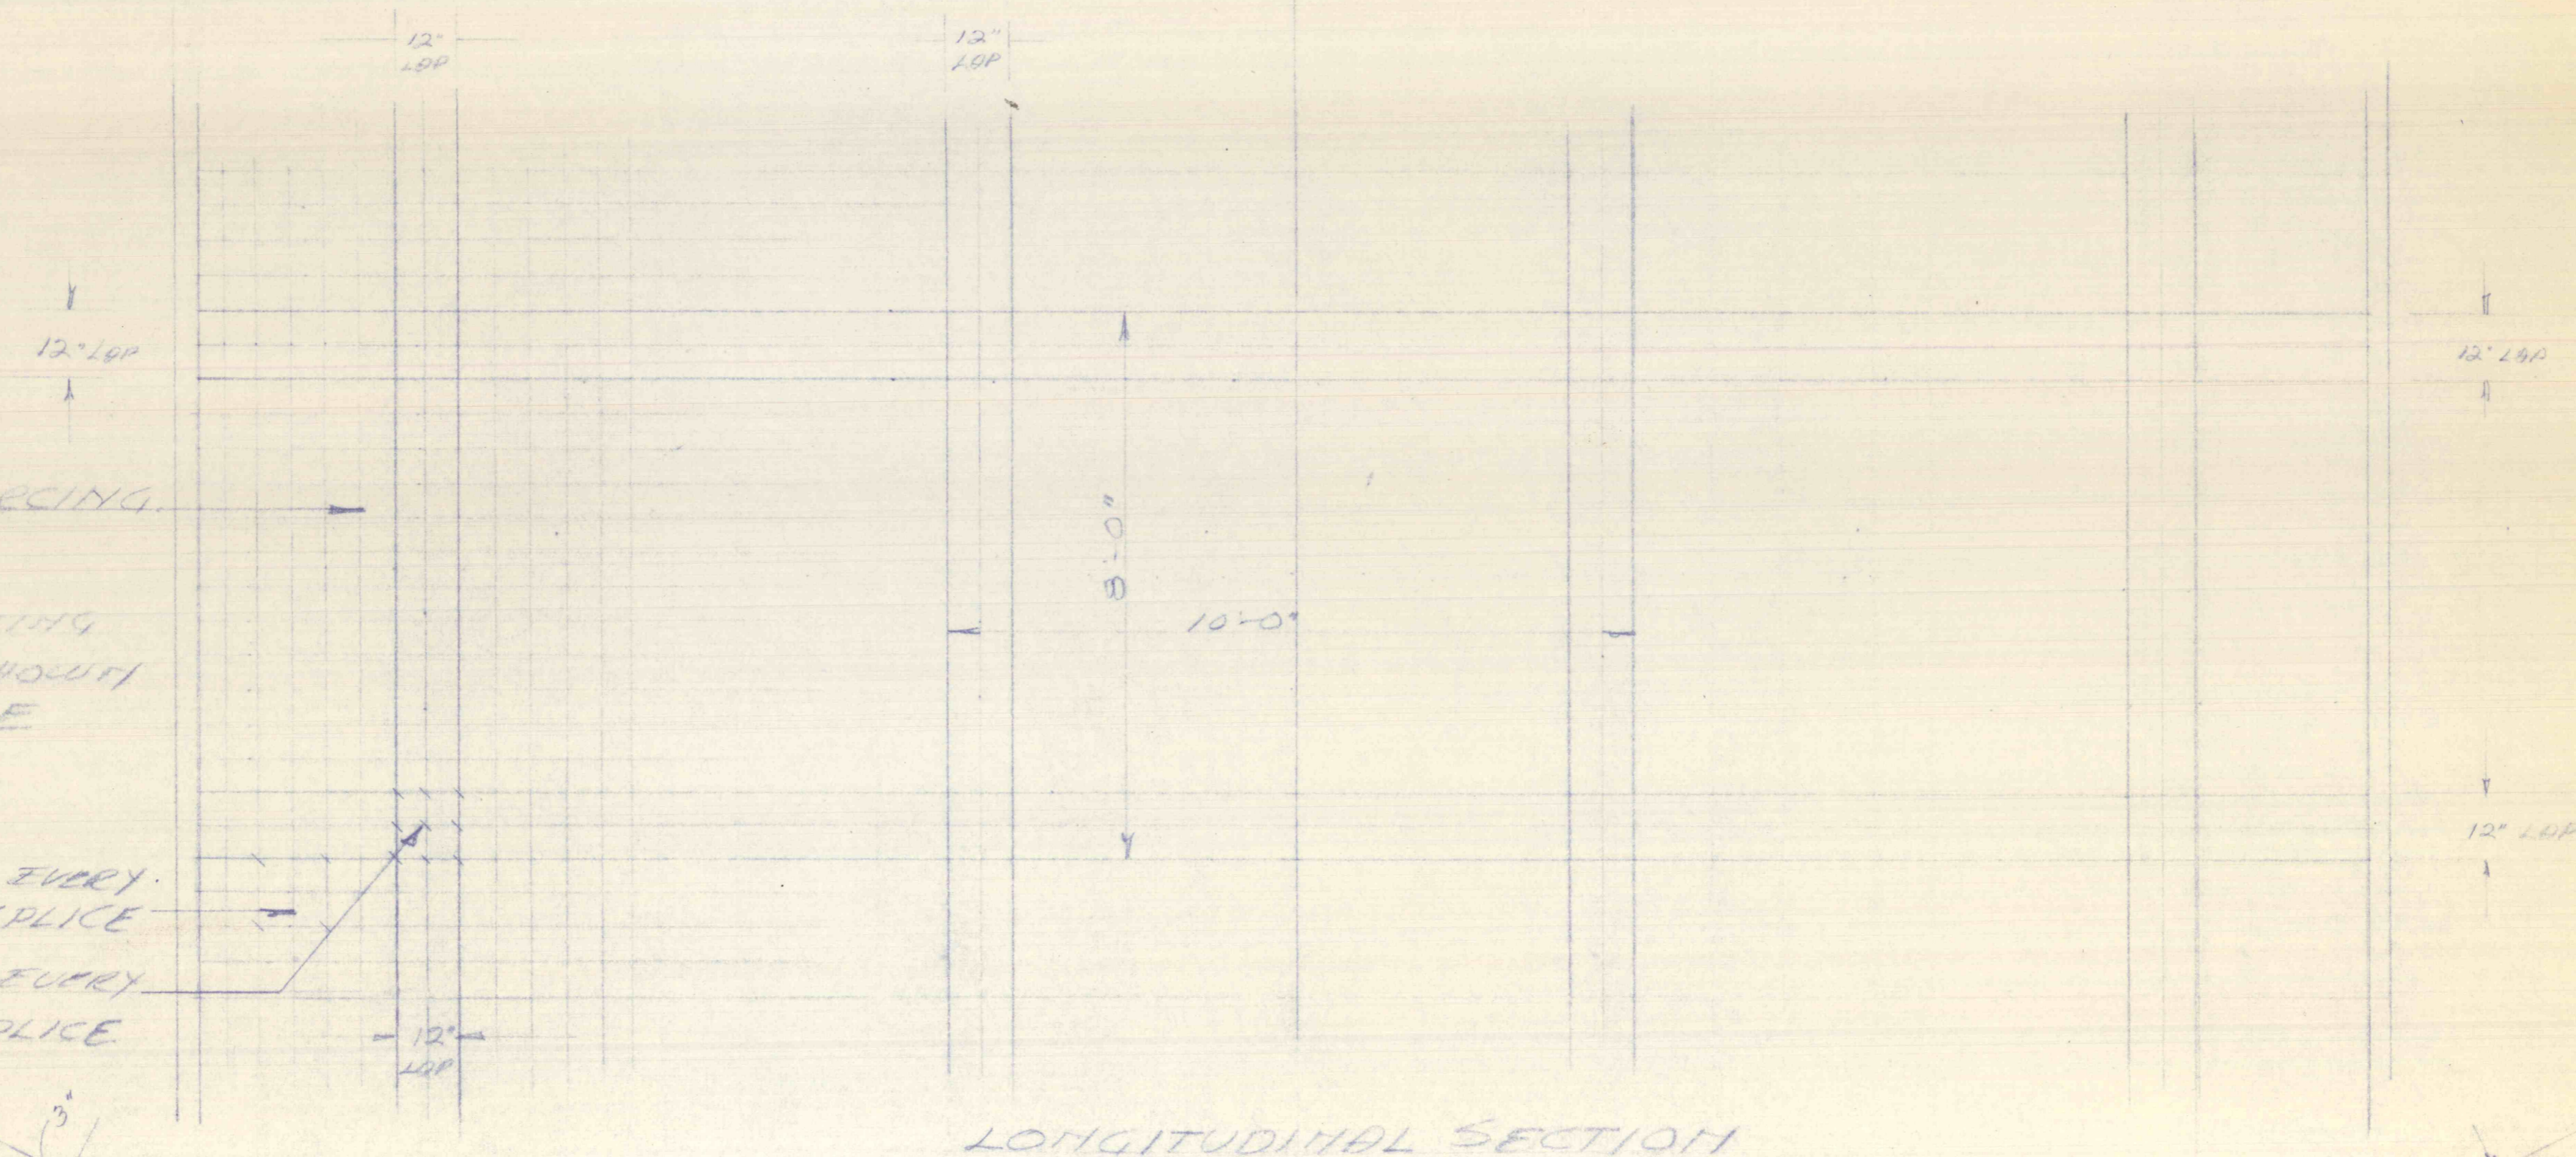

LONGITUDINAL SECTION

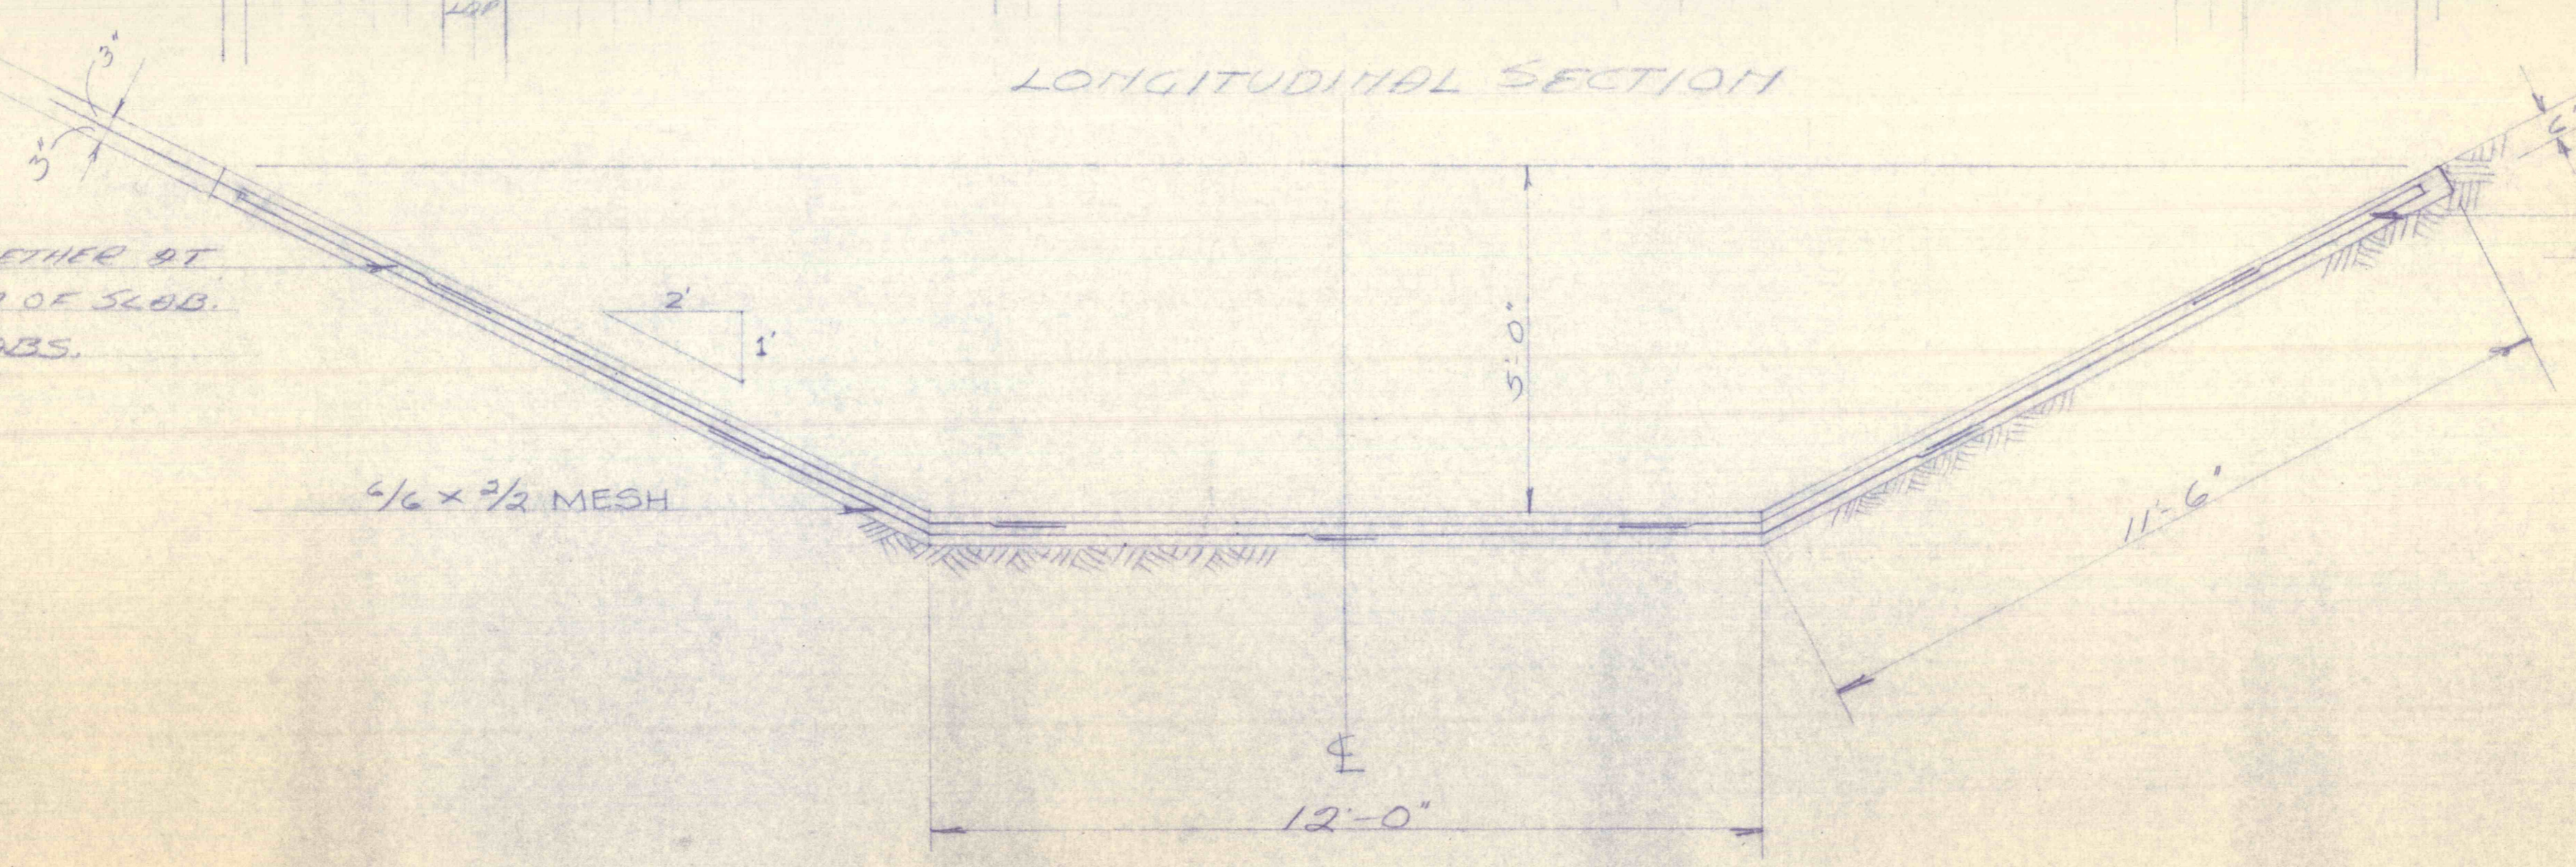

TRANSVERSE SECTION
TYPICAL SECTION

REINFORCING SUPPORTED
ON 3" METAL CHAIRS

REINFORCING PLAN	
SWATARD CREEK	DATE 4/6/74
SWATARD COOL CO	DRAWN 1/2" = 1'-0"
DEPT. OF ENVIRONMENTAL RESOURCES	DESIGNED BY H.Q.
MOBLE QUINNELL & SON, INC.	SHEET #1