



ENERGY DISSIPATING UNIT
SCALE - 1/2" = 1'-0"

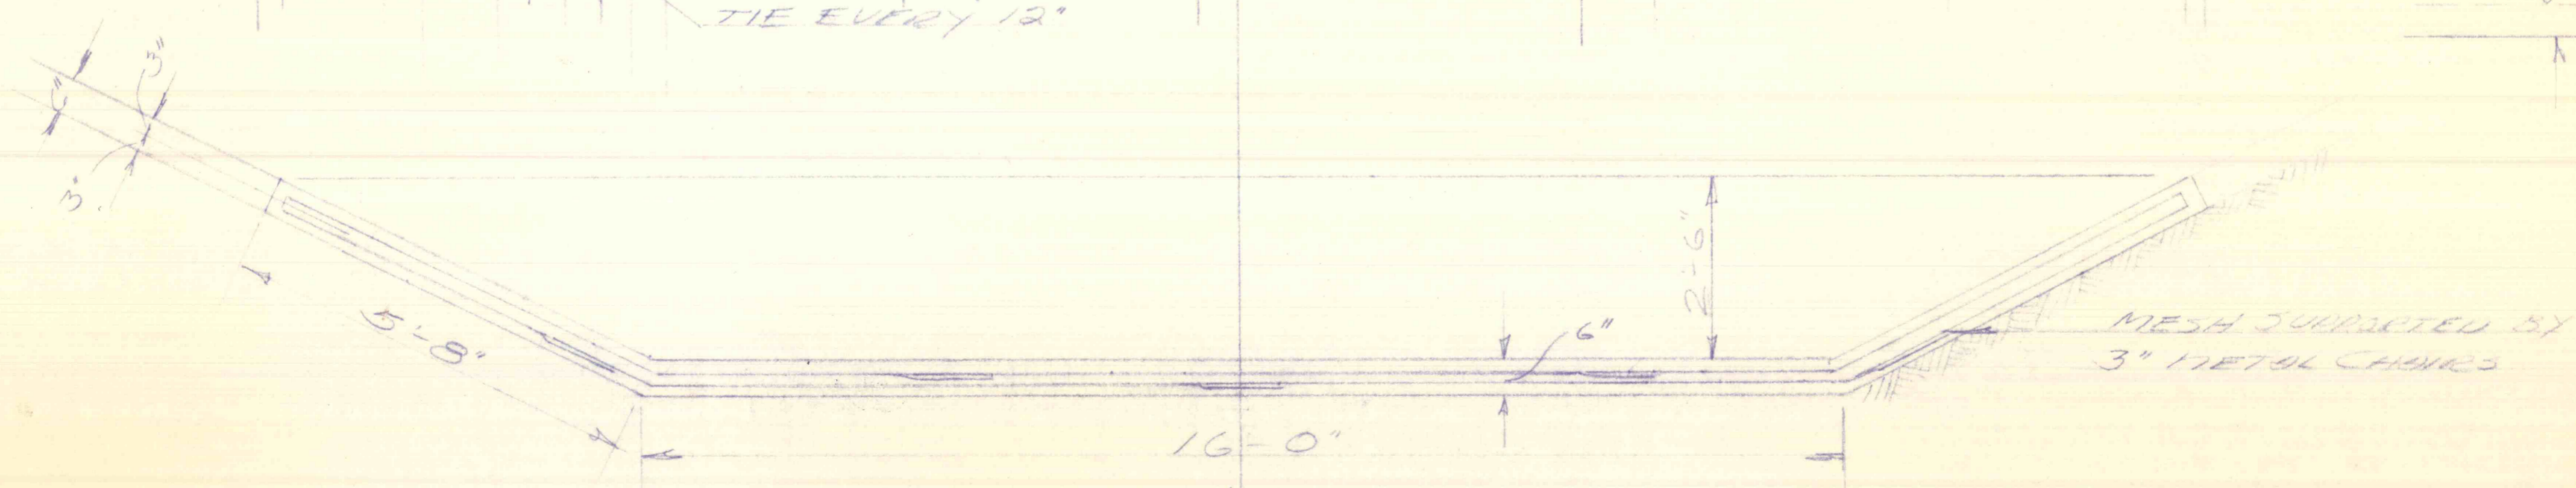

CHANNEL LINING
SCALE 1/2" = 1'-0"

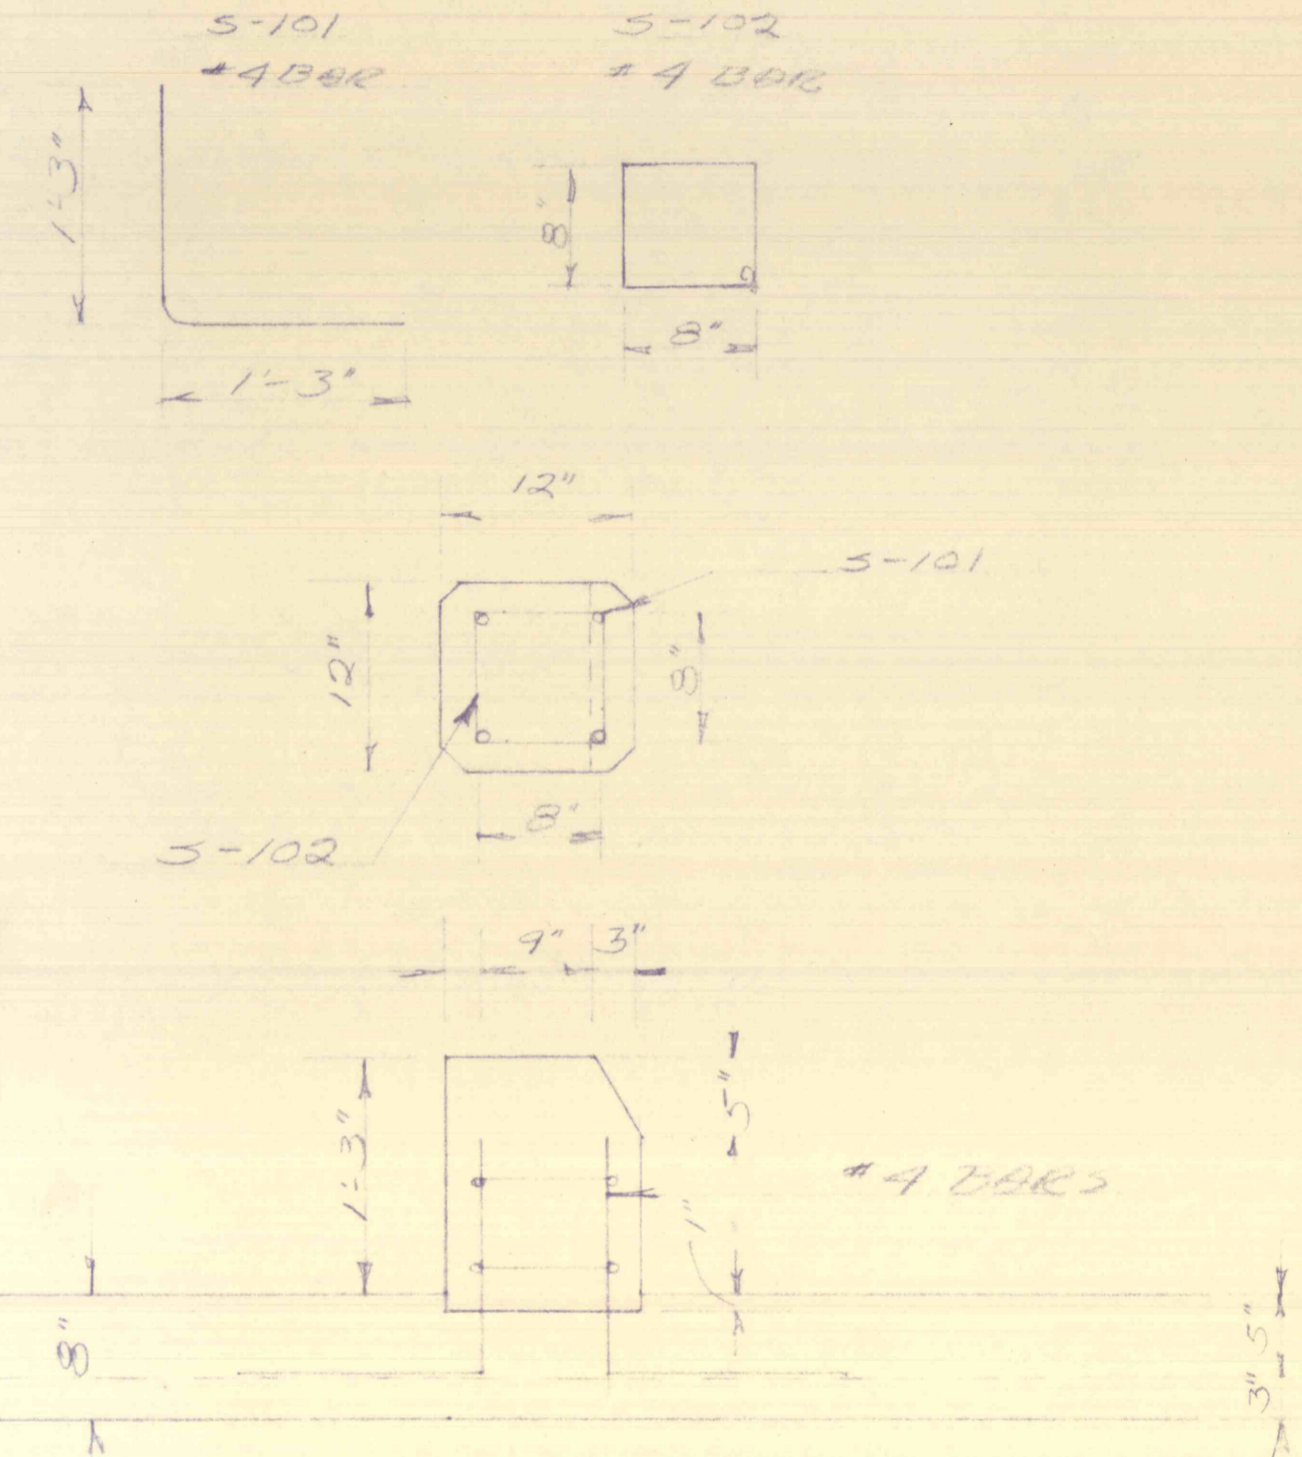

DETAIL BATTLE BLOCK #1
REINFORCING
SCALE 1/2" = 1'-0"

REINFORCING PLAN	
SWATARA CREEK	4/19/74
SWATARA COOL CO CONTRACTOR	SCALE 1/2" = 1'-0"
DEPT OF ENVIRONMENTAL RESOURCES	DR BY H Q
NOBLE QUINN DEL & SON MINERSVILLE PA	SHEET # 2