

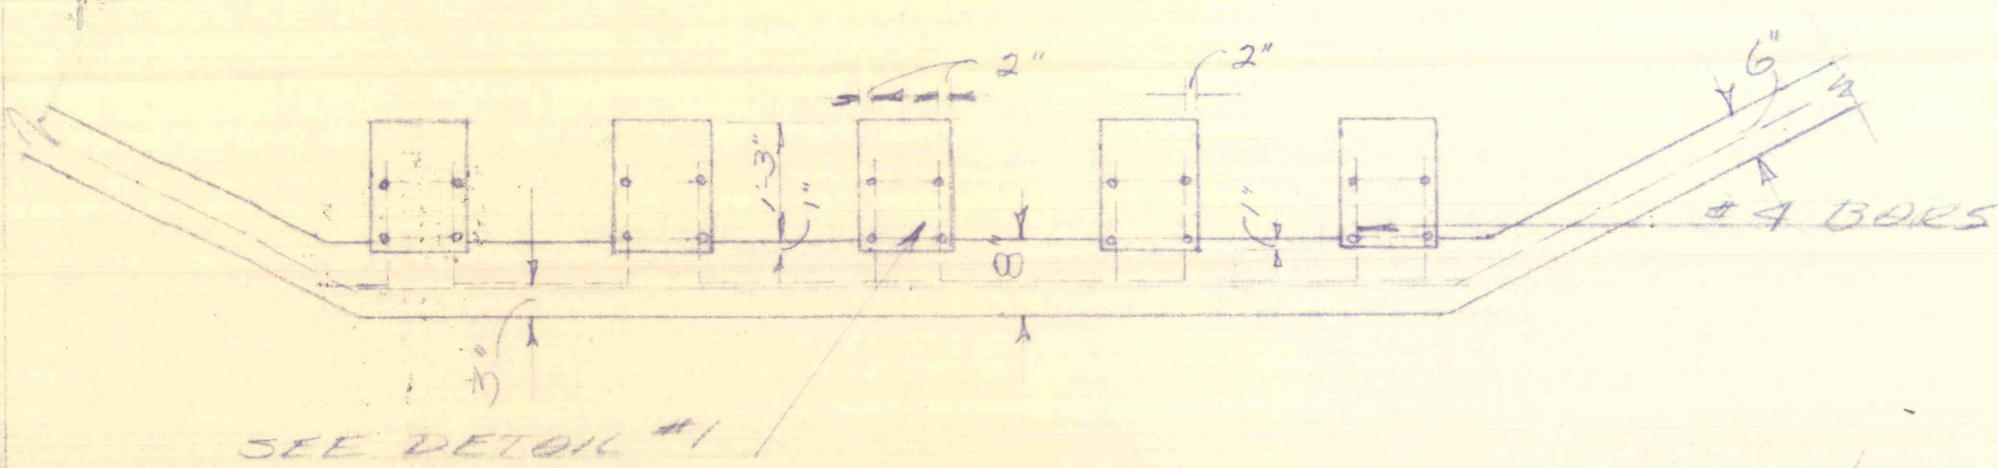



#4 BARS  
 6/6 x 2/2 MESH  
 DOUBLE

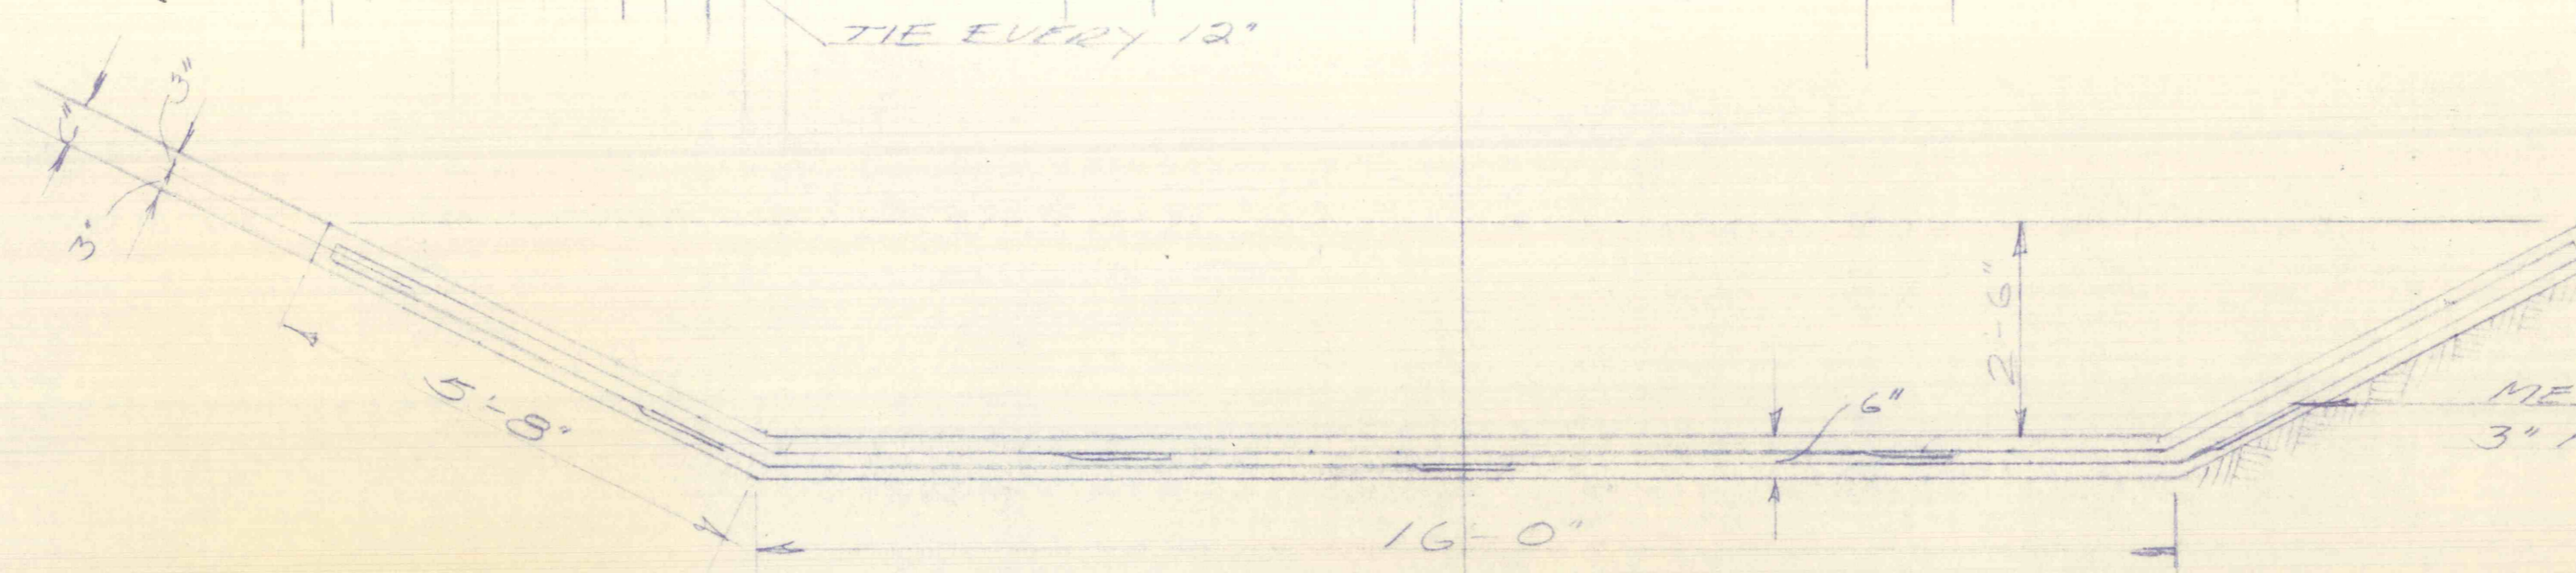

ENERGY DISSIPATING UNIT  
 SCALE 1/2" = 1'-0"

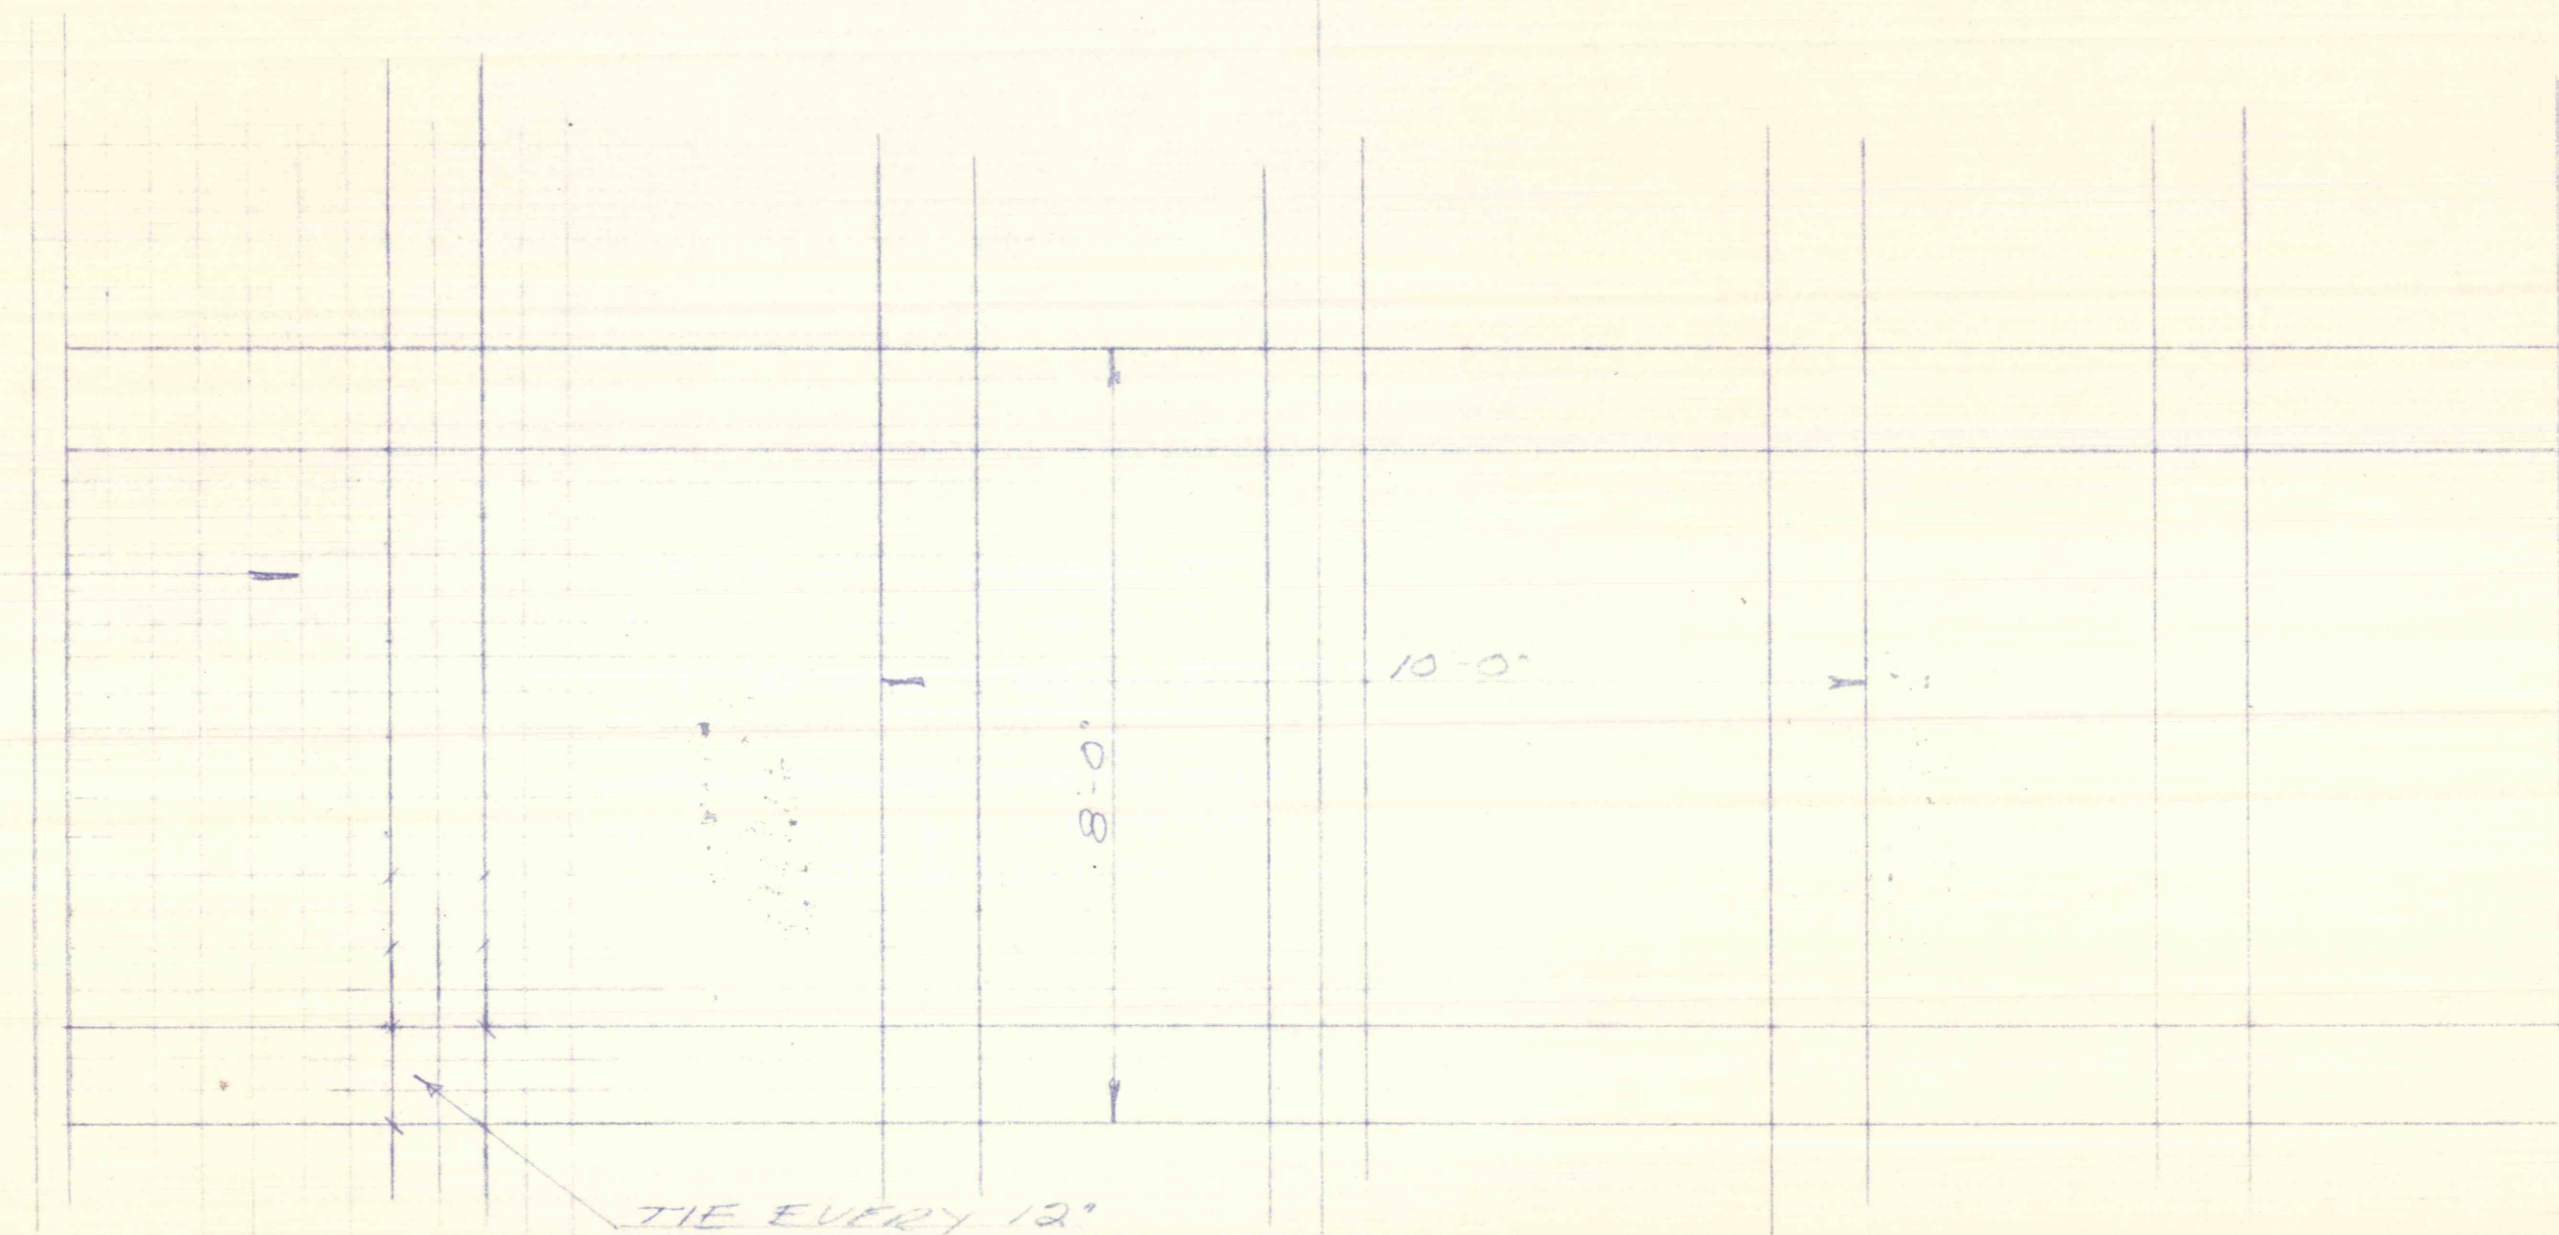

CHANNEL LINING  
 SCALE 1/2" = 1'-0"

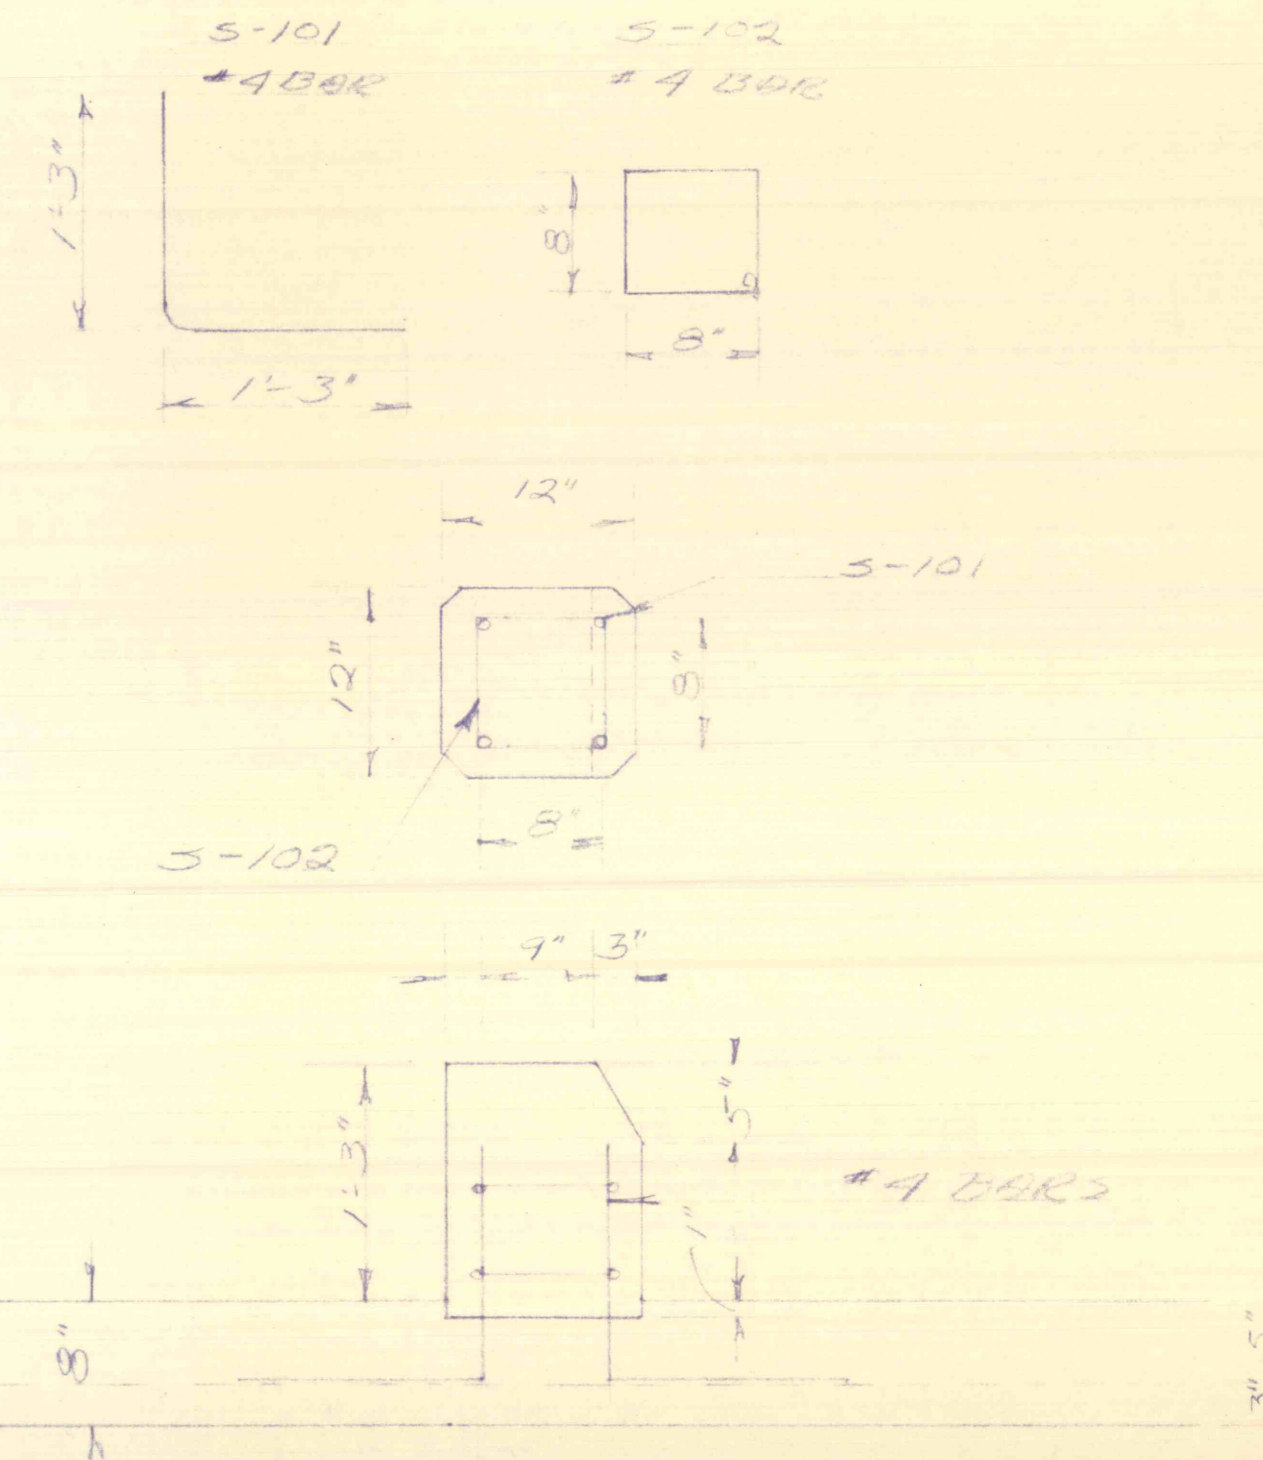

DETAIL Baffle Block #1  
 REINFORCING  
 SCALE 1/2" = 1'-0"

REINFORCING PLAN	
SWATARA CREEK	4/19/79
SWATARA COOL CO CONTRACTOR	SCALE 1/2" = 1'-0"
DEPT OF ENVIRONMENTAL RESOURCES	DR BY HQP
NOBLE QUAD DEL 45011 MILERSVILLE PD	SHEET #2