

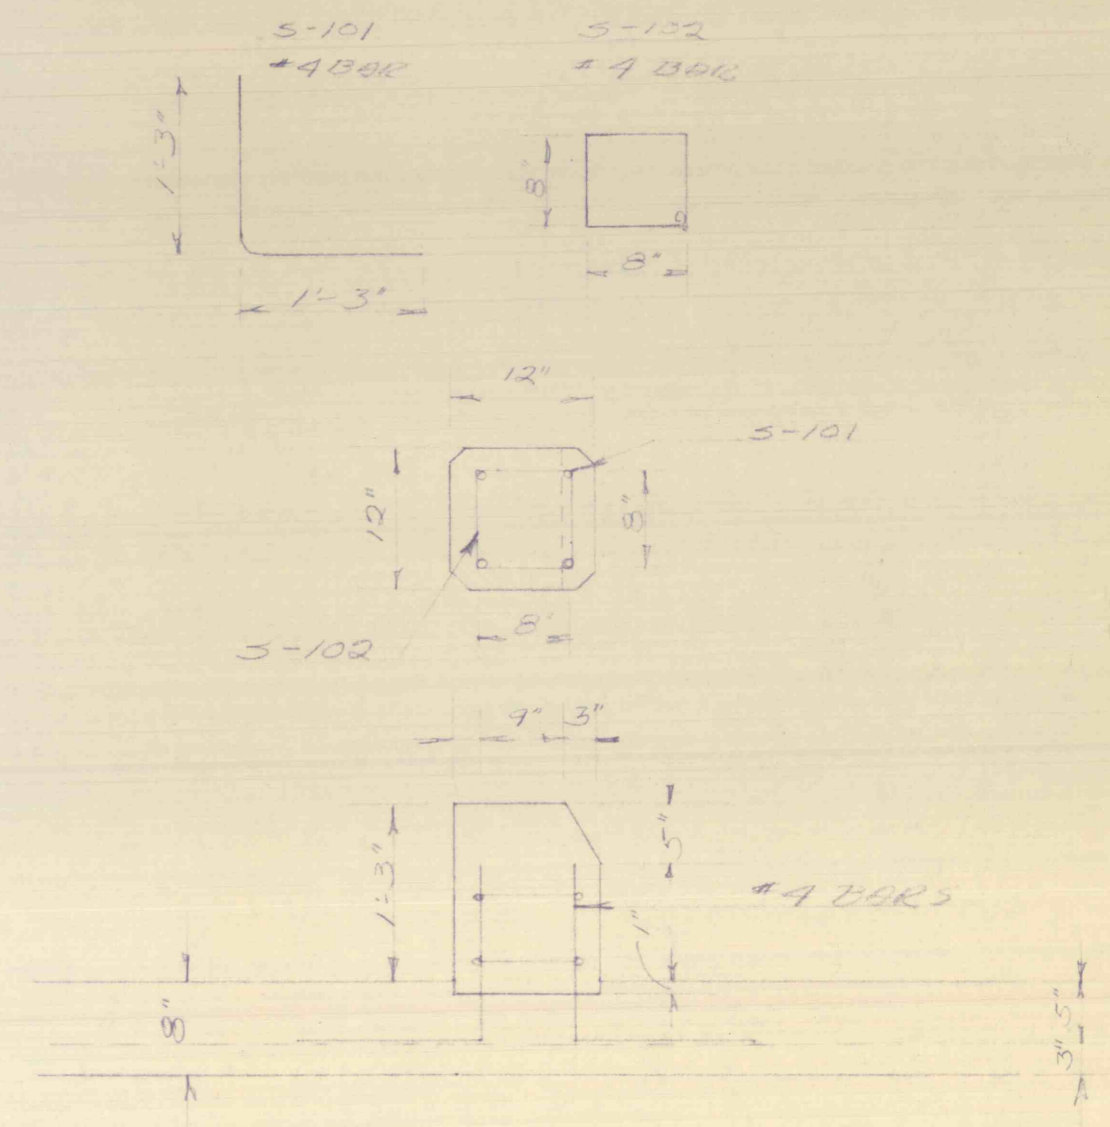



#4 BARS
 6/6 x 2/2 MESH
 DOUBLE

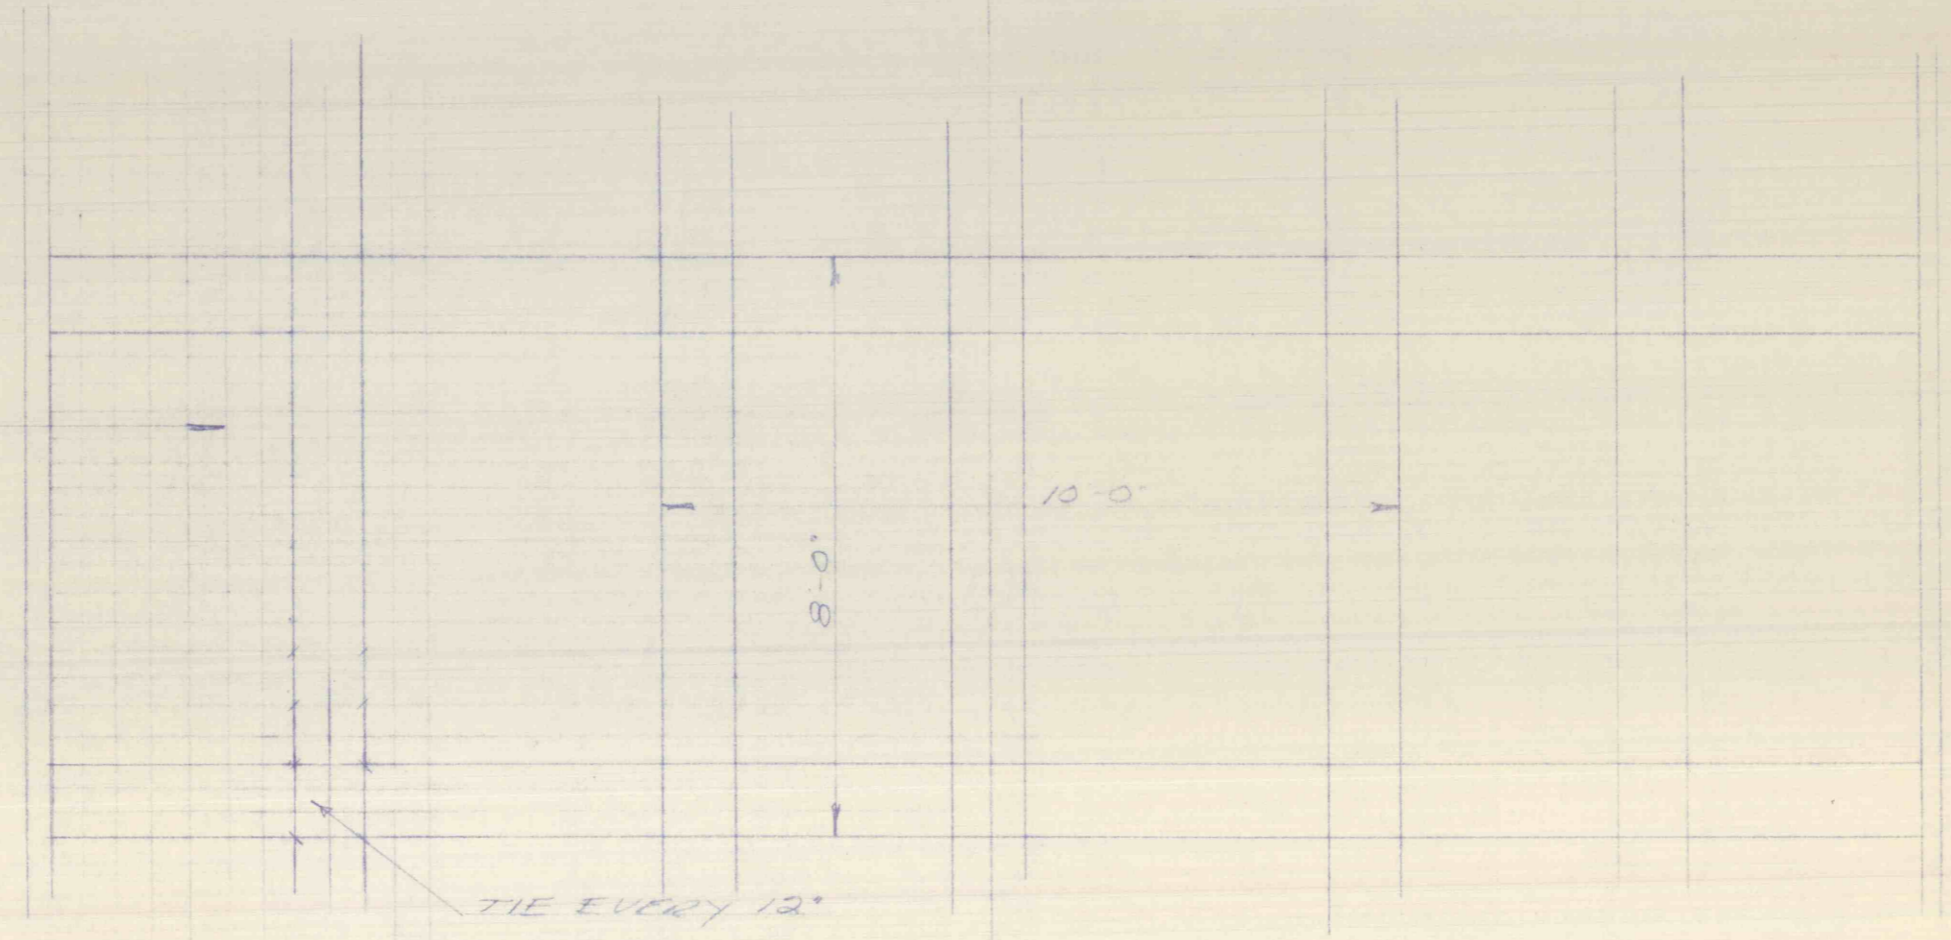

DETAIL BAFFLE BLOCK #1
 REINFORCING
 SCALE 1/2" = 1'-0"

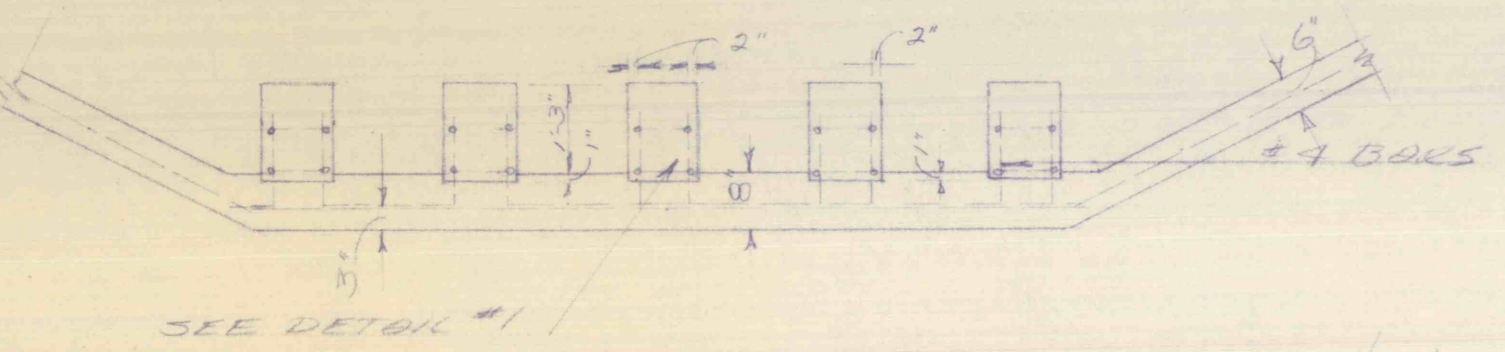

ENERGY DISSIPATING UNIT
 SCALE - 1/2" = 1'-0"

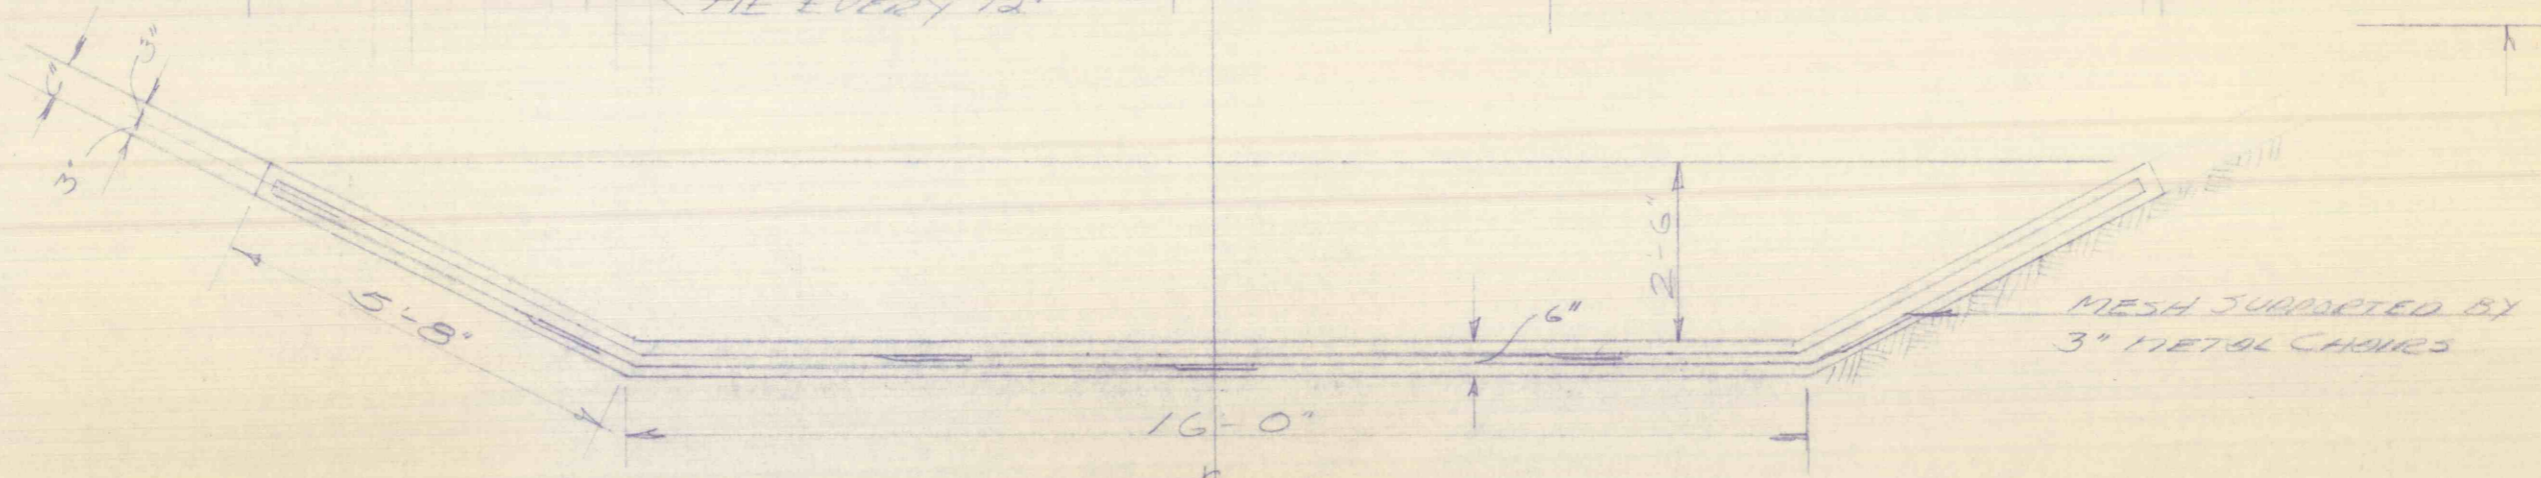

CHANNEL LINING
 SCALE 1/2" = 1'-0"

REINFORCING PLAN	
SWATARA CREEK	4/13/79
SWATARA COAL CO. CONTRACTOR	SCALE 1/2" = 1'-0"
DEPT OF ENVIRONMENTAL RESOURCES	DR BY H Q
NOBLE QUAD/DEL 450H MILERSVILLE, PA	SHEET #2