

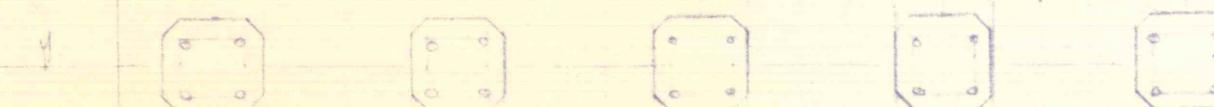


1'-0" 2'-6" - 2'-6" - 2'-6" - 2'-6" - 1'0"

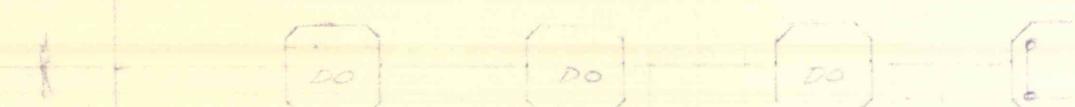


*7 GARS

6/6 x 3/2 MESH
DOUBLE

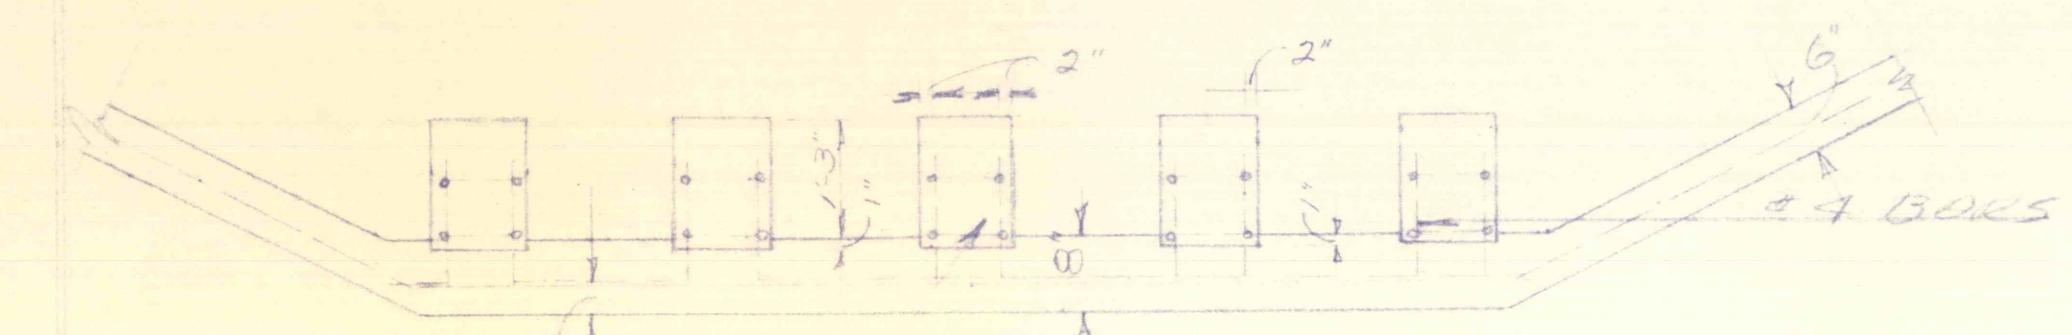

SEE DETAIL #1

ENERGY DISSIPATING UNIT
SCALE 1/2"=1'-0"

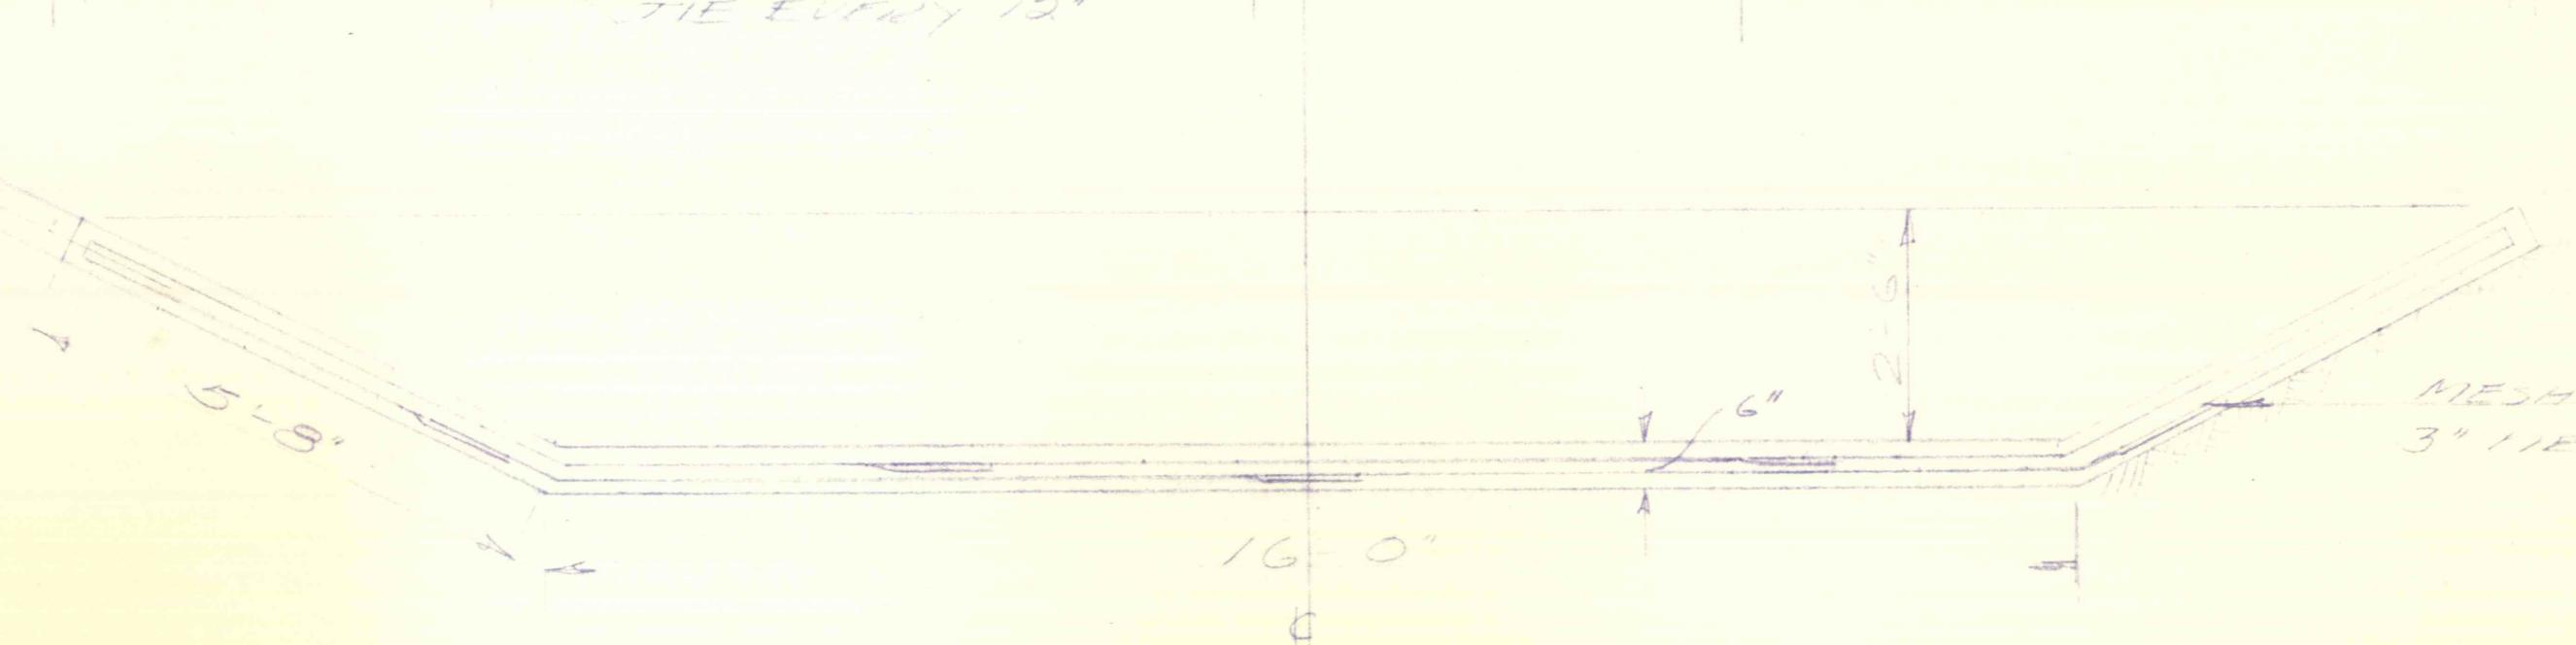

CHANNEL 11'0" x 4'
SCALE 1/2"=1'-0"

DETAIL BOTTLE PLATE #1
REINFORCING
SCALE 1/2"=1'-0"

REINFORCING PLATE
SWATARA CREEK
SWATARA COAL CO
CONTRACTOR
DEPT OF
ENVIRONMENTAL ISSUES
NOBLE QUADRANGLE #301
MOTHERSVILLE PA
SCALE 1/2"=1'-0"
OR BY 11@
SHEET #2