


LONGITUDINAL SECTION

BOTH LAYERS TOGETHER AT 3" FROM BOTTOM OF SLAB. ON 6" & 8" SLABS.

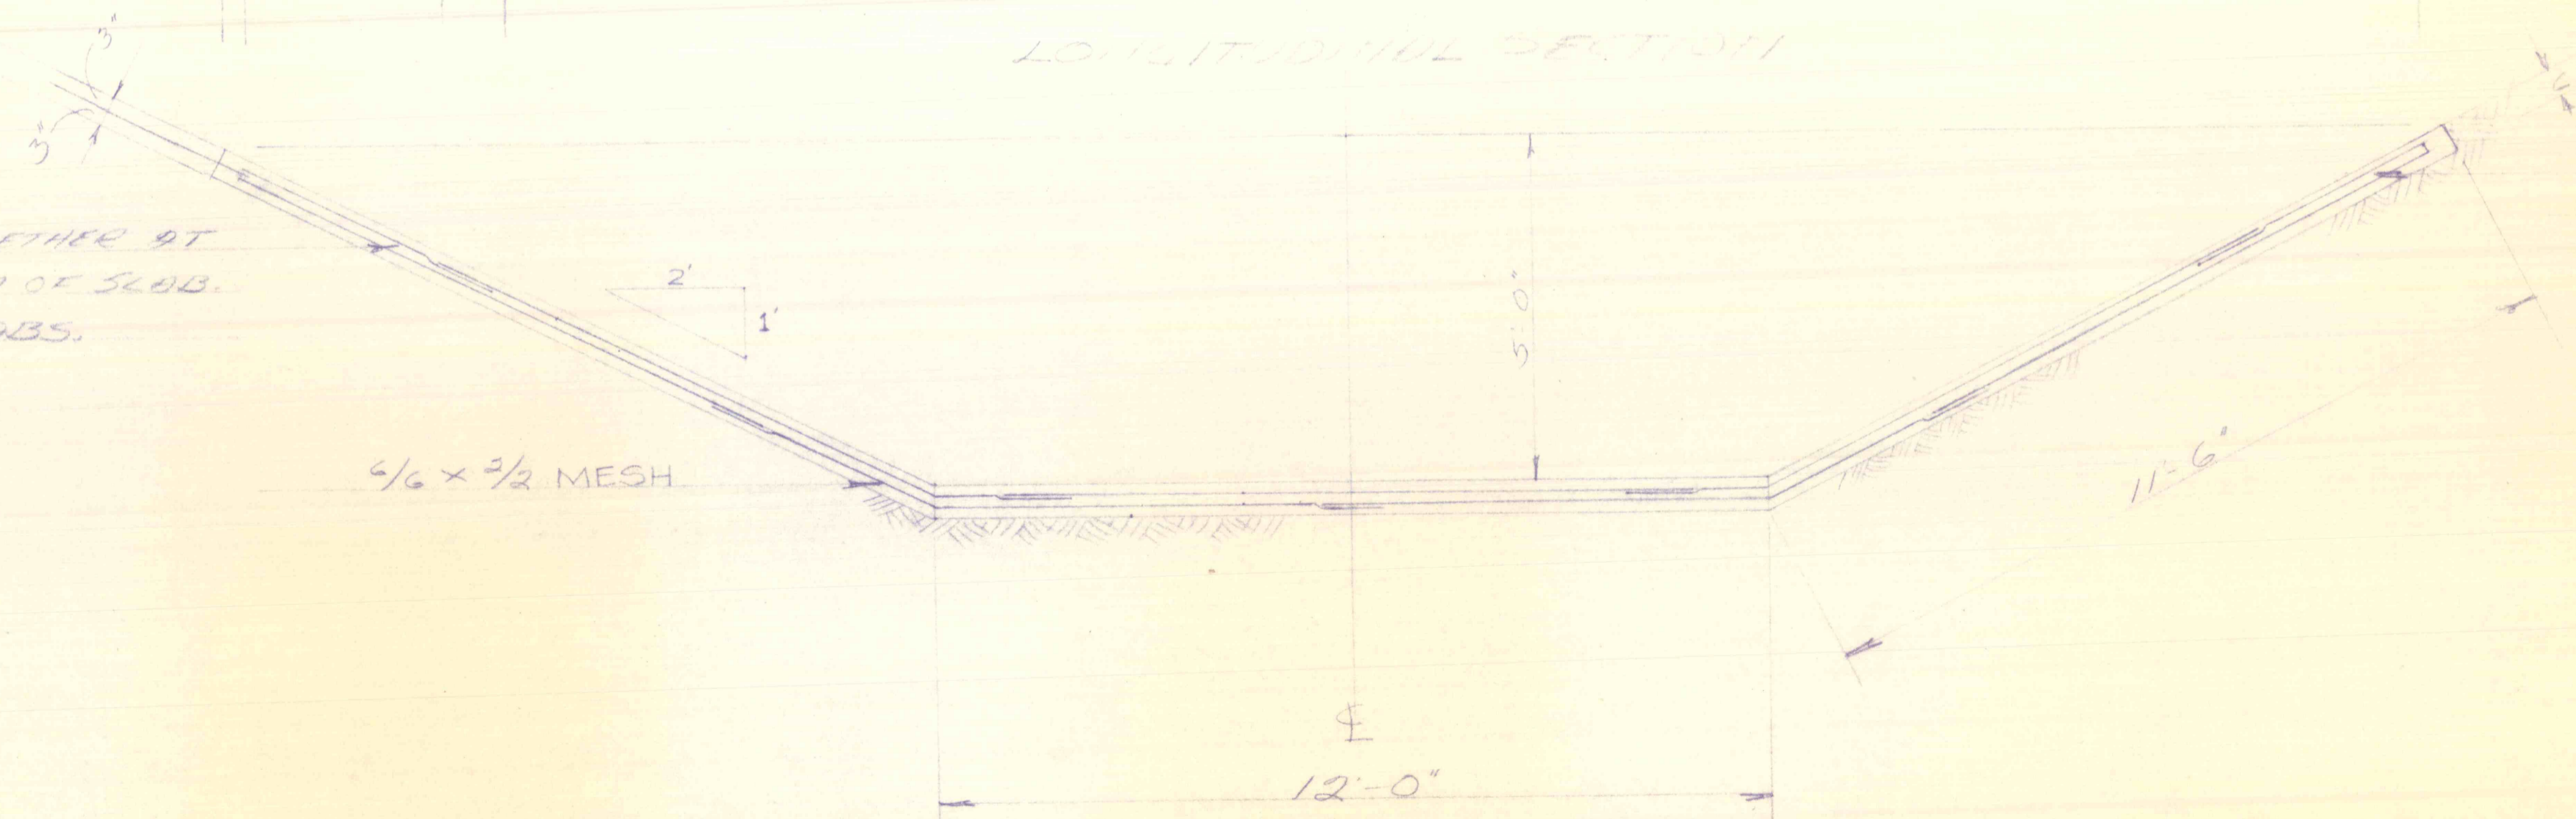

TRANSVERSE SECTION TYPICAL SECTION

REINFORCING PLAN	
SWATARD CREEK	DATE 4/2/74
SWATARD COOL CO.	SCALE 1/2" = 1'-0"
DEPT. OF ENVIRONMENTAL RESOURCES	DR BY H.Q.
HOBLE QUINNELL & SON, INC.	SHEET #1