



NOTE:  
 BOTTOM REINFORCING  
 OPPOSITE TO SHOWING  
 IN TRANSVERSE

NOTE:  
 TIE REINFORCING EVERY  
 12" AT SINGLE SPICE  
 TIE REINFORCING EVERY  
 6" AT DOUBLE SPICE

BOTH LAYERS TOGETHER AT  
 3" FROM BOTTOM OF SLAB  
 ON 6" x 8" SLABS.

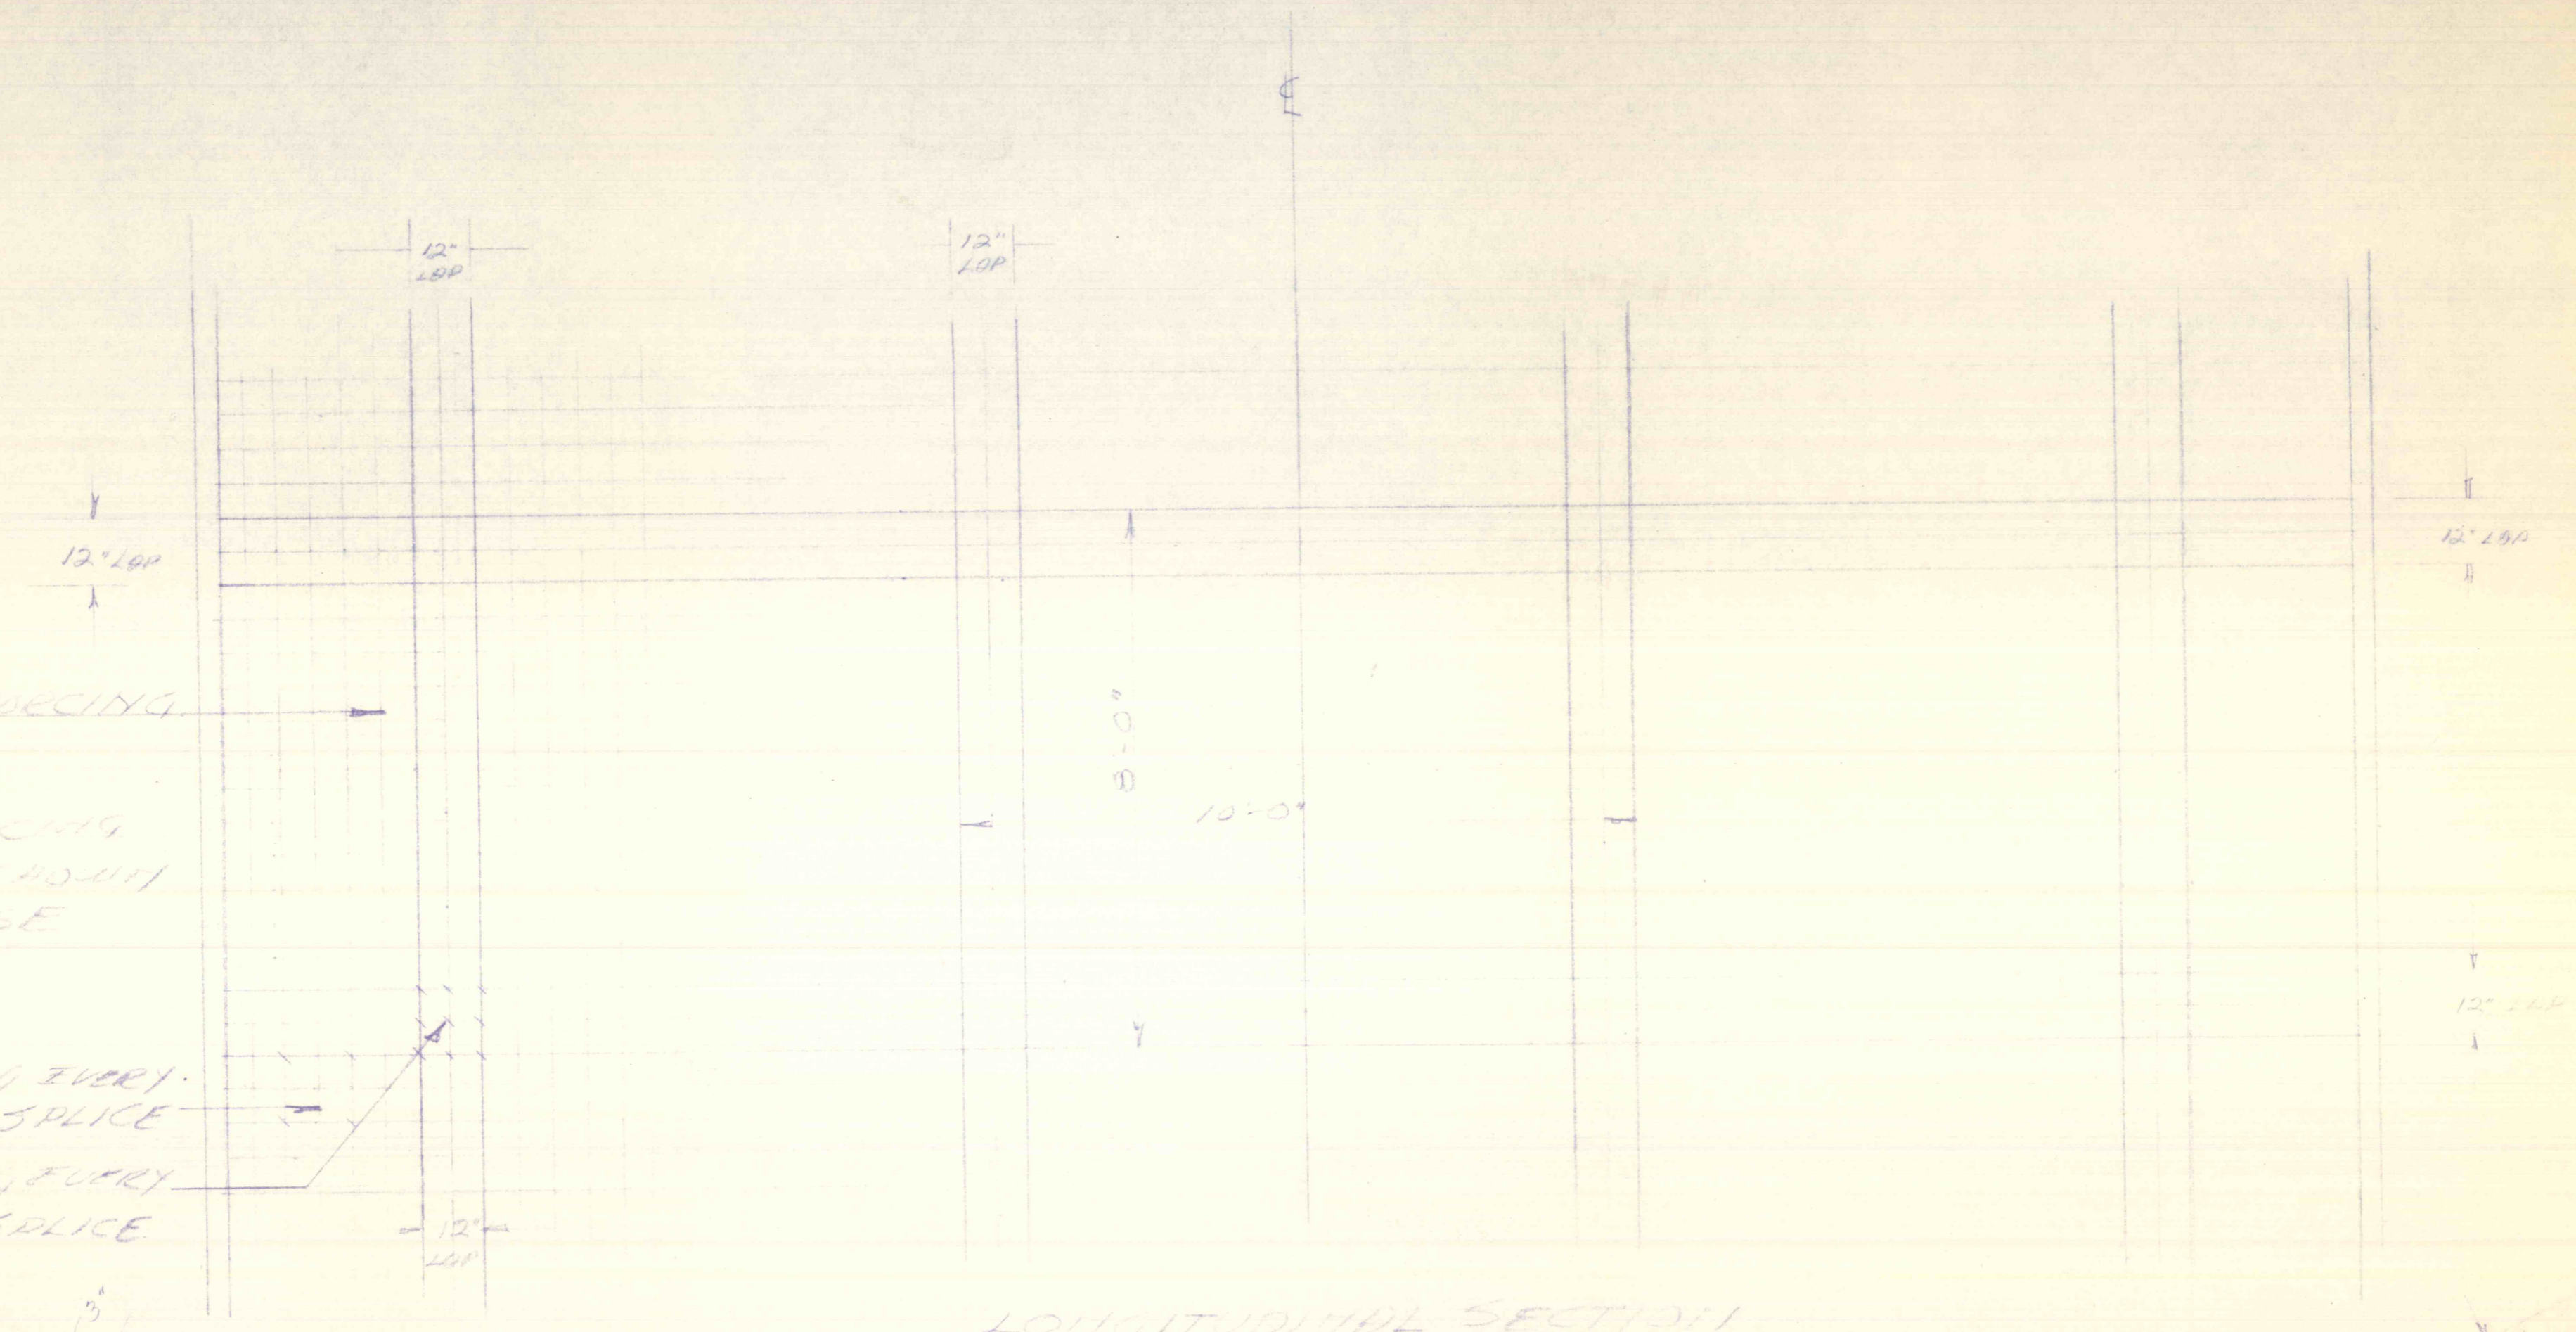

LONGITUDINAL SECTION

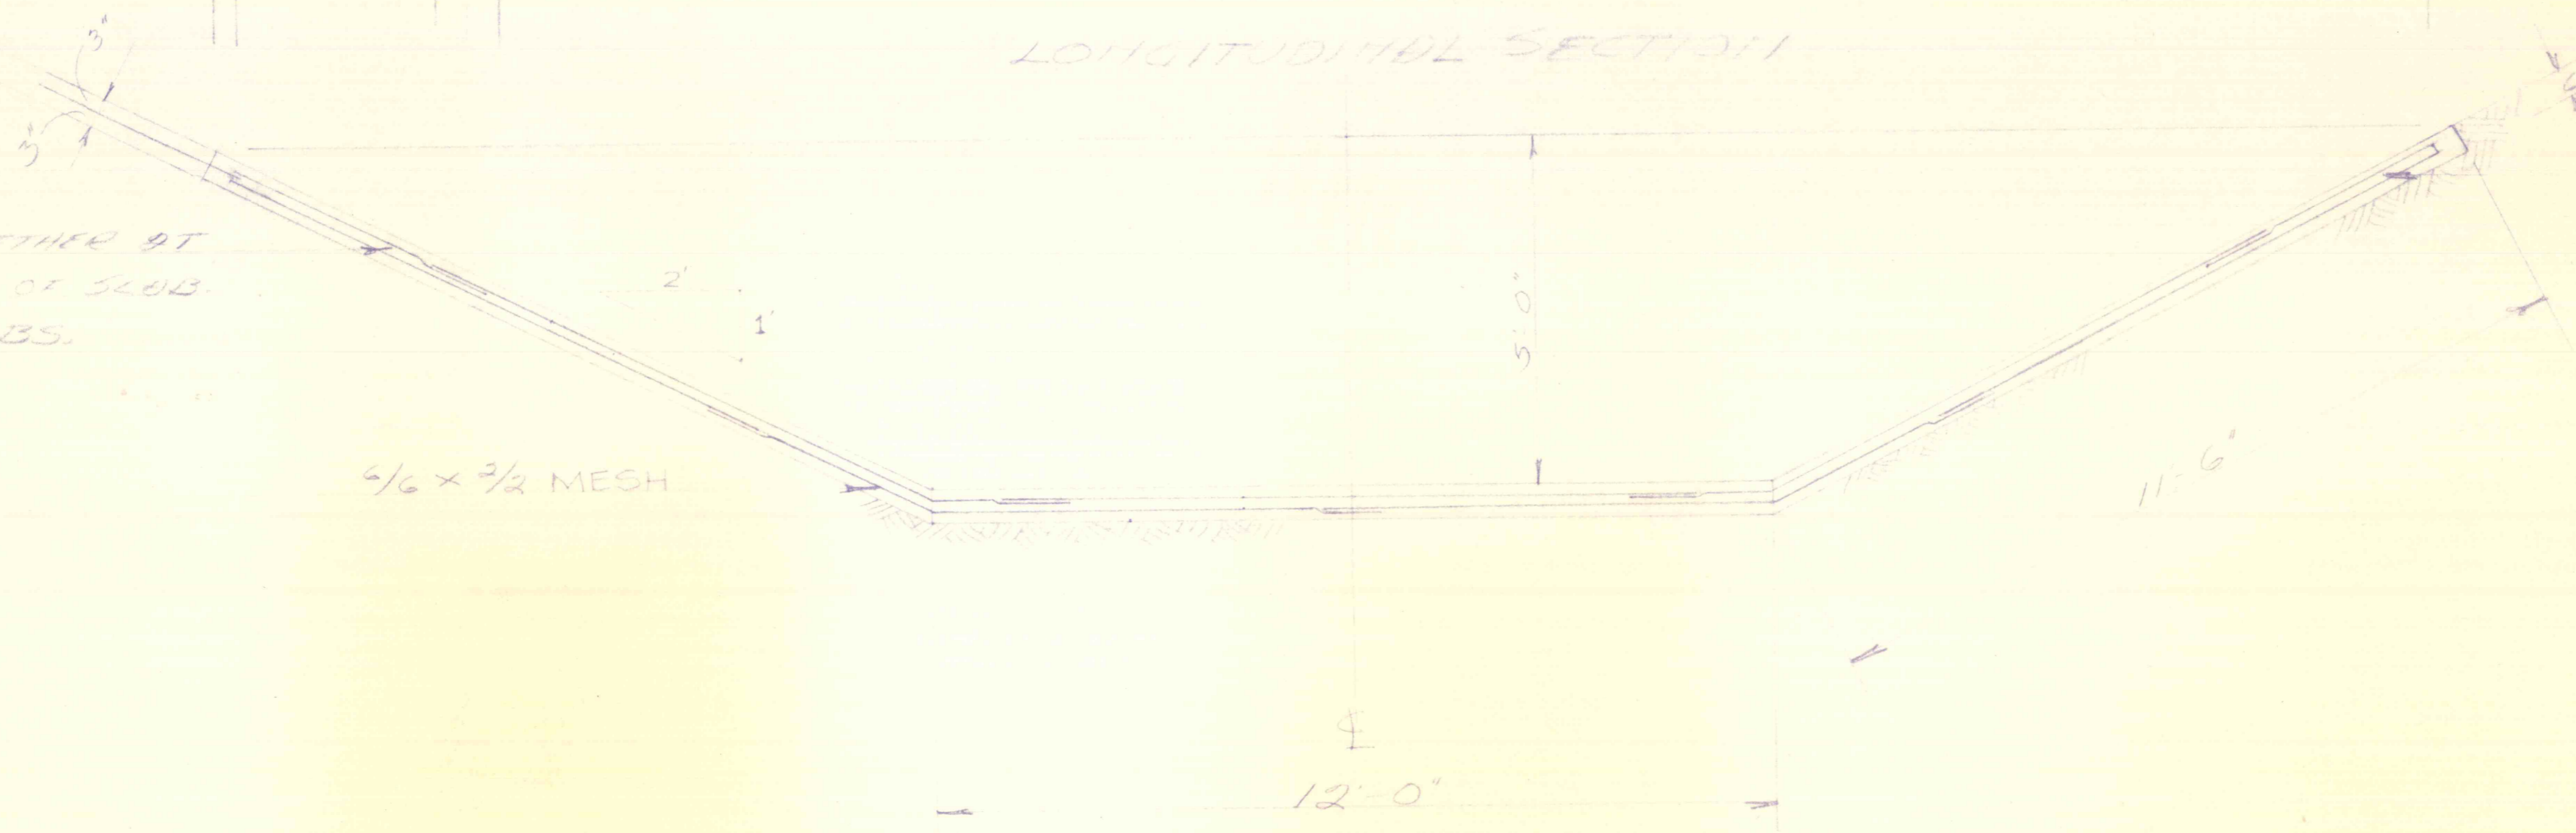

TRANSVERSE SECTION  
 TYPICAL SECTION

REINFORCING SUPPORTED  
 ON 3" METAL CHAIRS

REINFORCING	DATE
SCOTT BROWN	4/6/74
5/10/74	5/10/74
DEPT. OF ENVIRONMENTAL RESOURCES	H.G.
MOBILE COUNTY, ALA.	#1