


NOTE:  
 BOTTOM REINFORCING  
 OPPOSITE AS SHOWN  
 IN TRANSVERSE

NOTE:  
 TIE REINFORCING EVERY  
 12" AT SINGLE SPLICE  
 TIE REINFORCING EVERY  
 6" AT DOUBLE SPLICE

LONGITUDINAL SECTION

BOTH LAYERS TOGETHER AT  
 3" FROM BOTTOM OF SLAB  
 ON 6" & 8" SLABS.

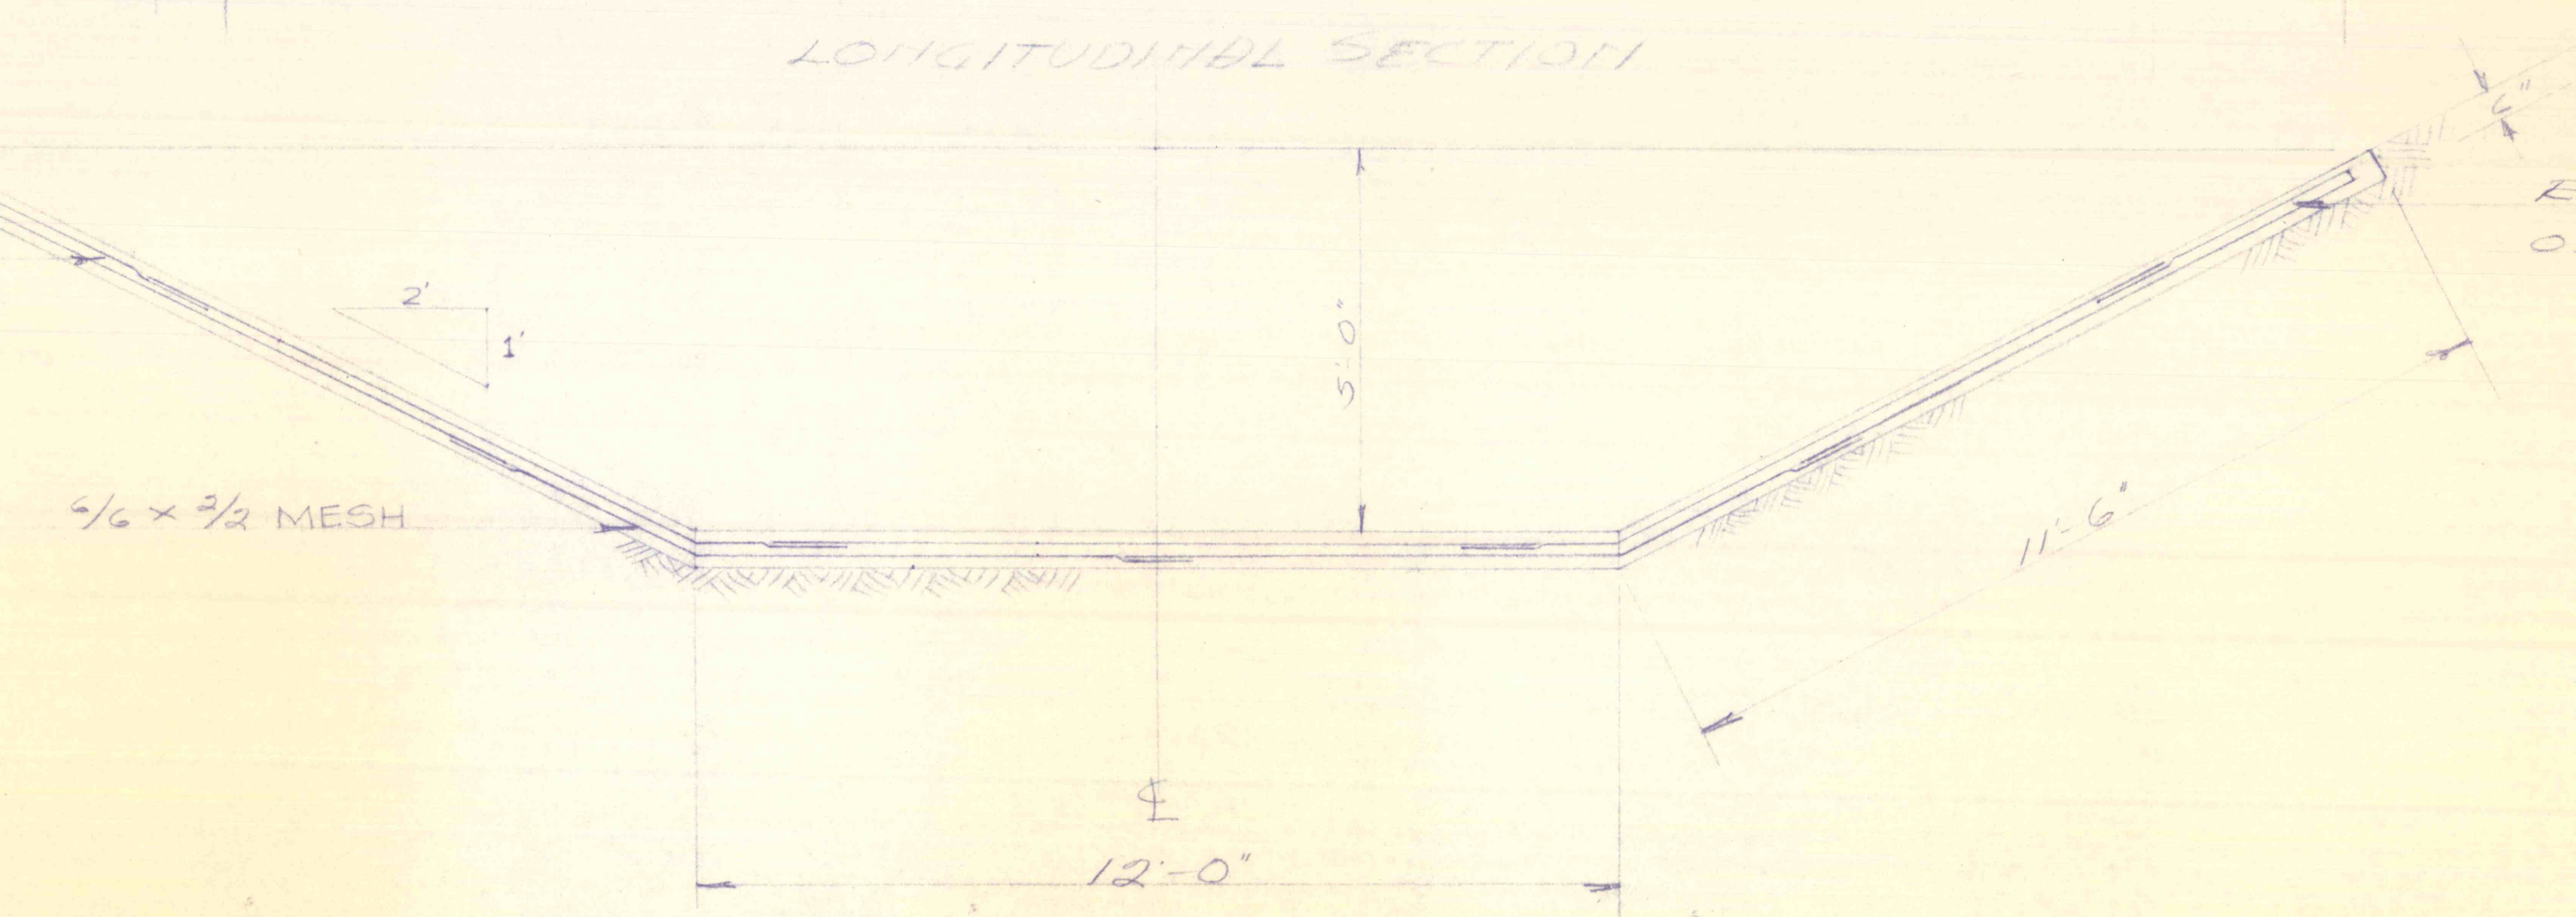

TRANSVERSE SECTION  
 TYPICAL SECTION

|                                  |              |
|----------------------------------|--------------|
| REINFORCING PLAN                 | DATE         |
| SWATARD CREEK                    | 4/6/74       |
| SWATARD COOL CO.                 | SCALE        |
|                                  | 1/2" = 1'-0" |
| DEPT. OF ENVIRONMENTAL RESOURCES | DR BY        |
|                                  | HQ           |
| MOBLE QUINNELL & SON, INC.       | SHEET        |
|                                  | #1           |