

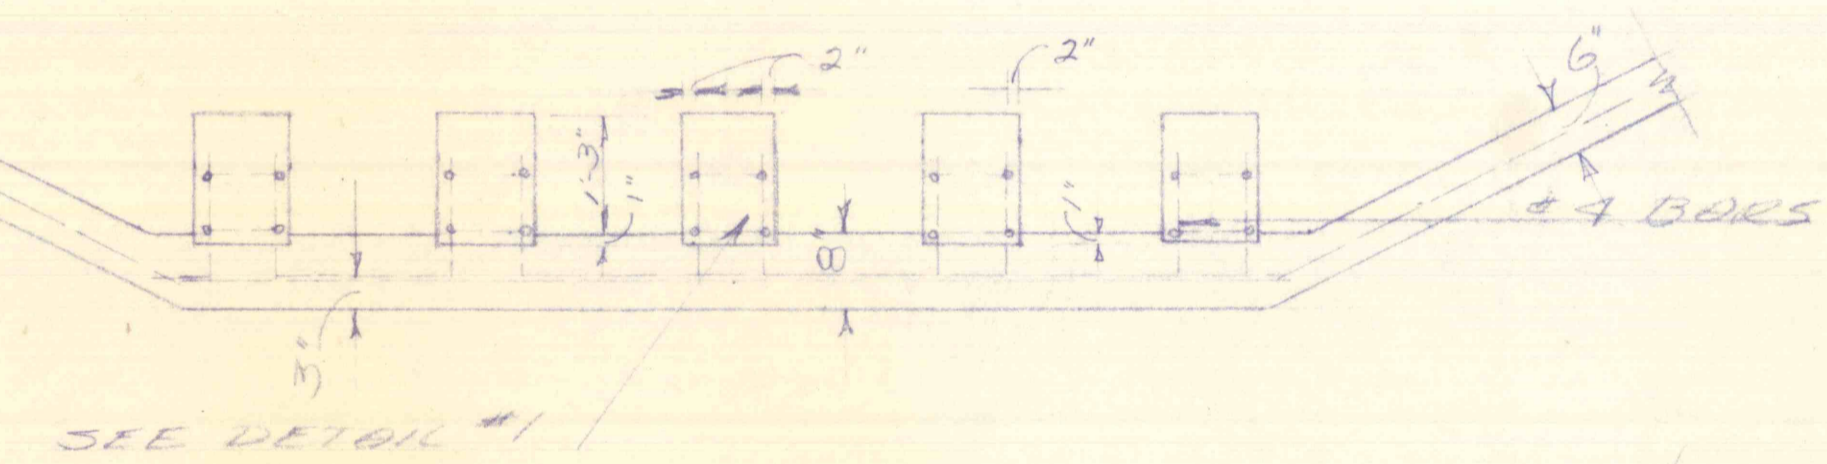



#4 BARS
 6/6 x 2/2 MESH
 DOUBLE

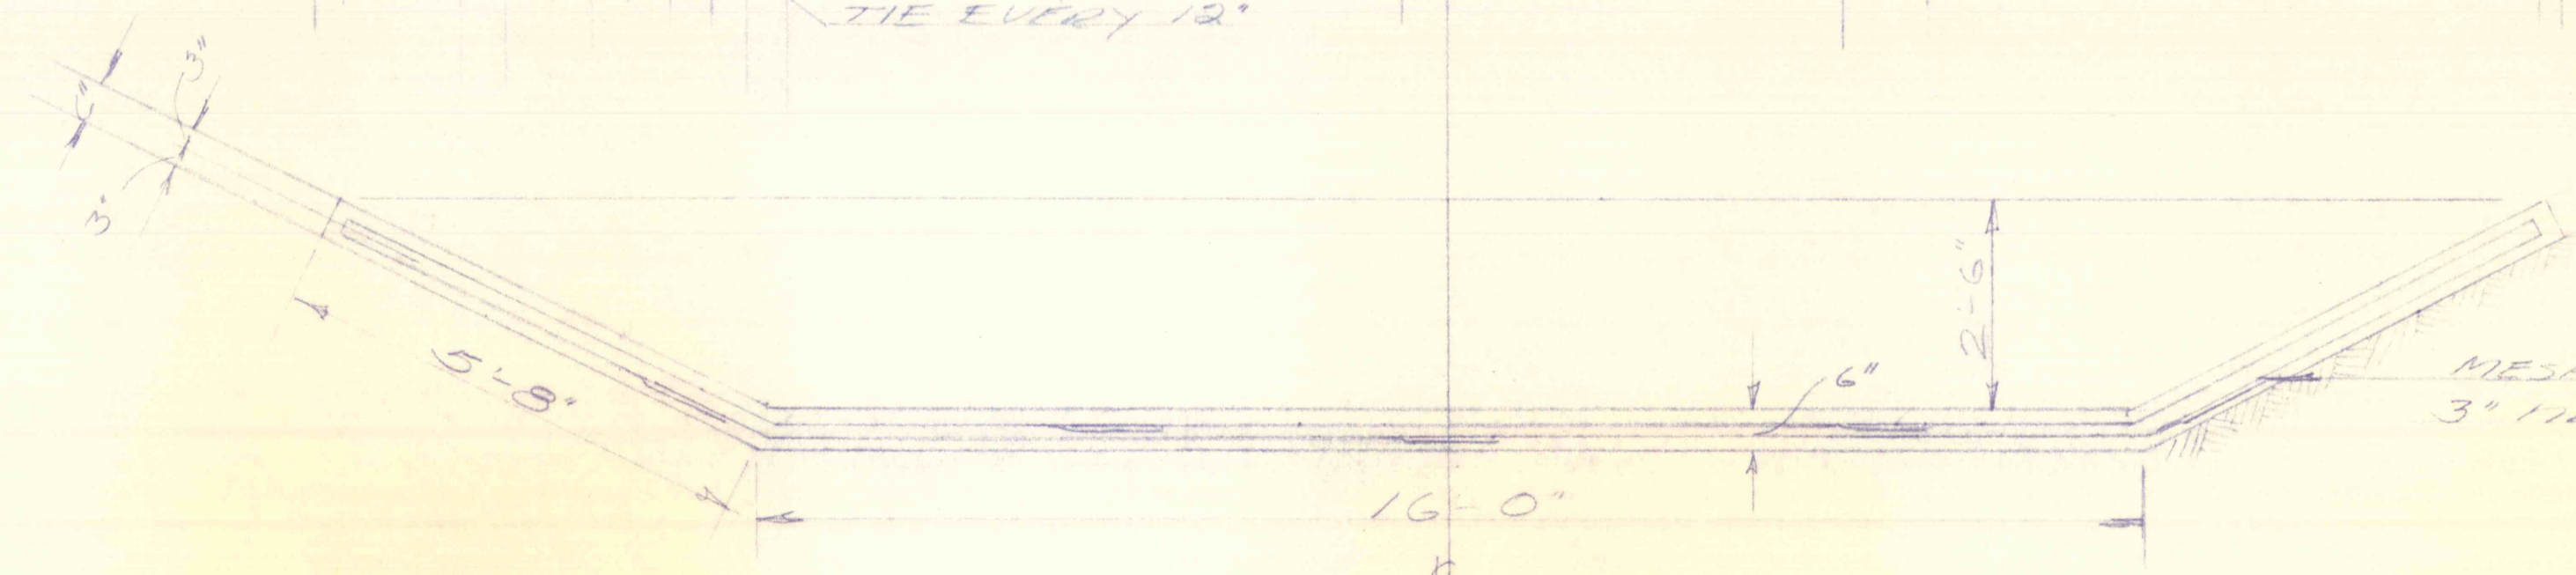

ENERGY DISSIPATING UNIT
 SCALE - 1/2" = 1'-0"

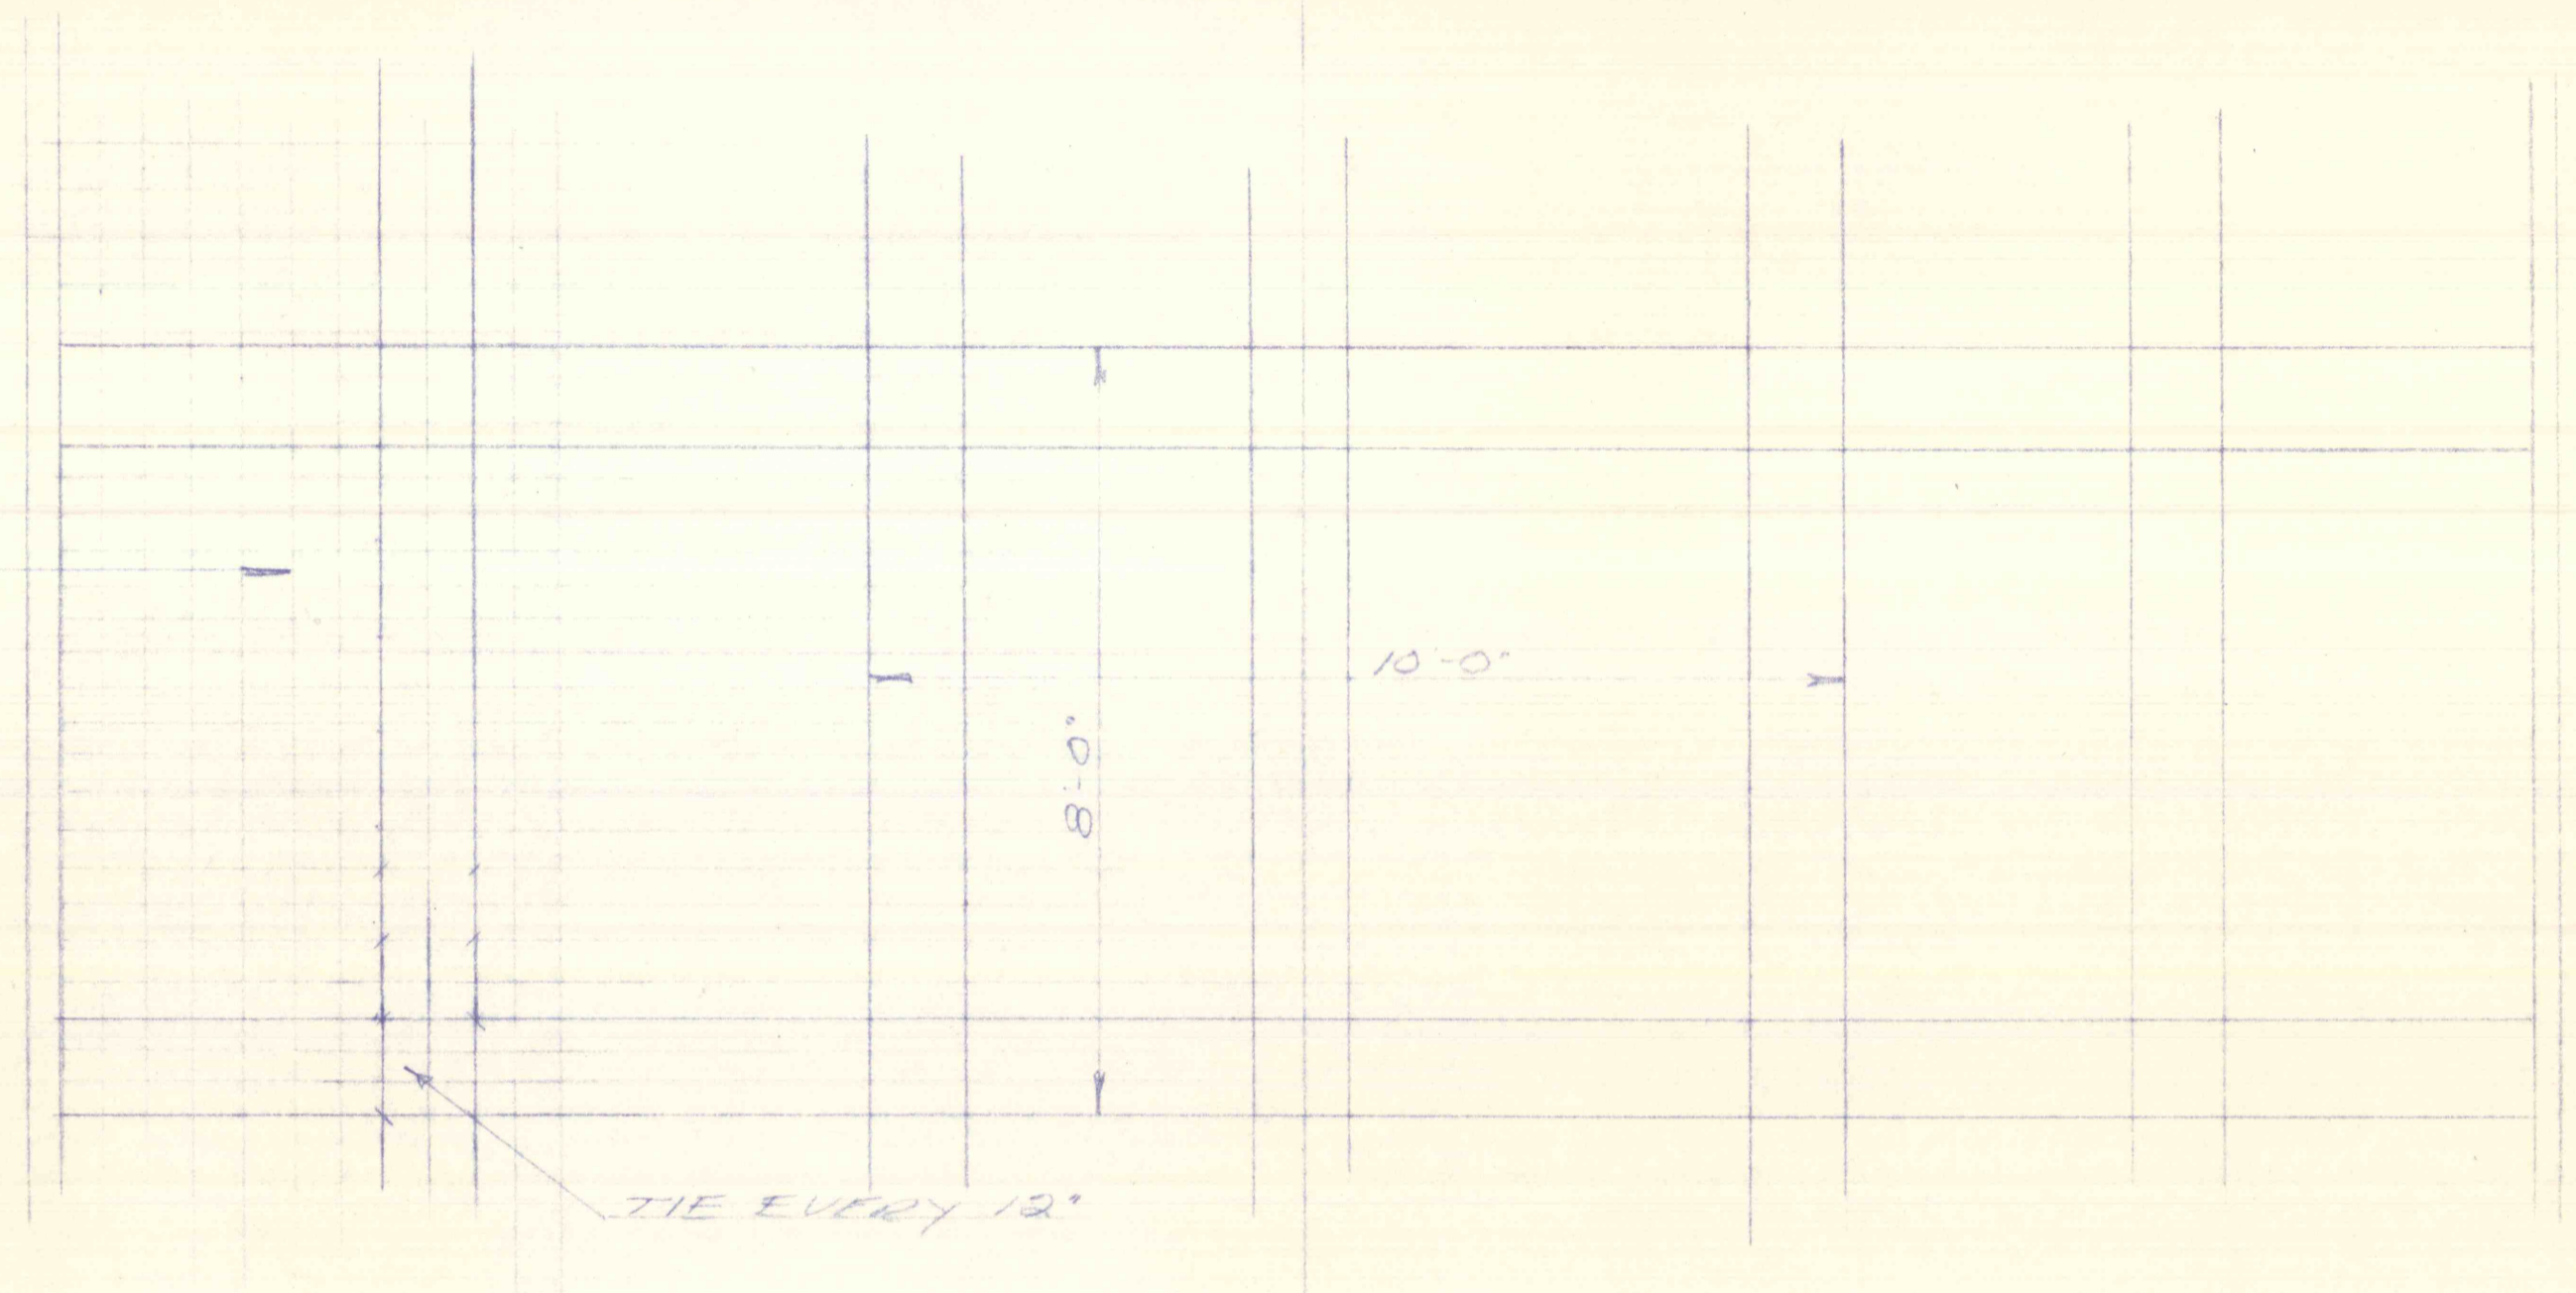

CHANNEL LINING
 SCALE 1/2" = 1'-0"

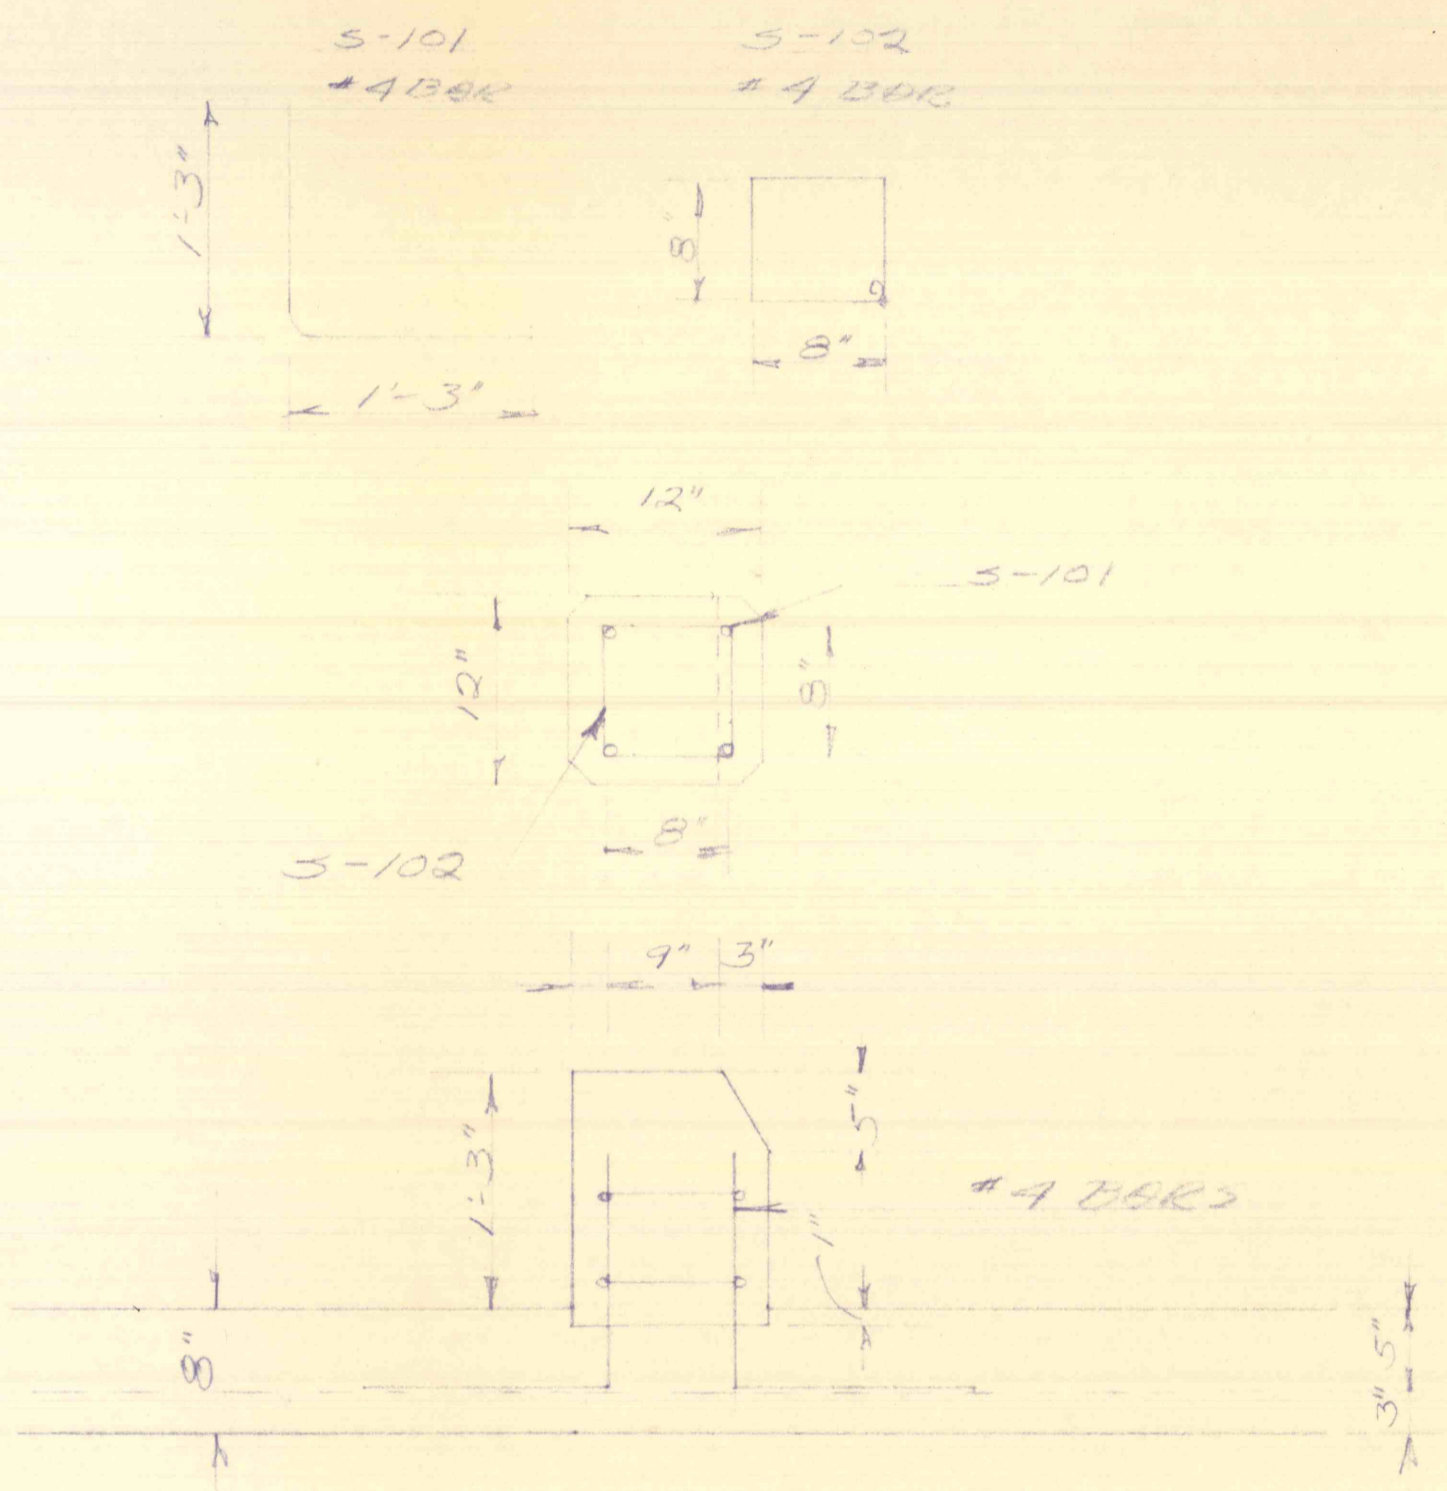

DETAIL Baffle Block #1
 REINFORCING
 SCALE 1/2" = 1'-0"

REINFORCING PLAN	
SWATARA CREEK	4/19/74
SWATARA COOL CO. CONTRACTOR	SCALE 1/2" = 1'-0"
DEPT OF ENVIRONMENTAL RESOURCES	DR BY H Q
NOBLE QUINN DELAWARE MINERSVILLE PA.	SHEET #2