

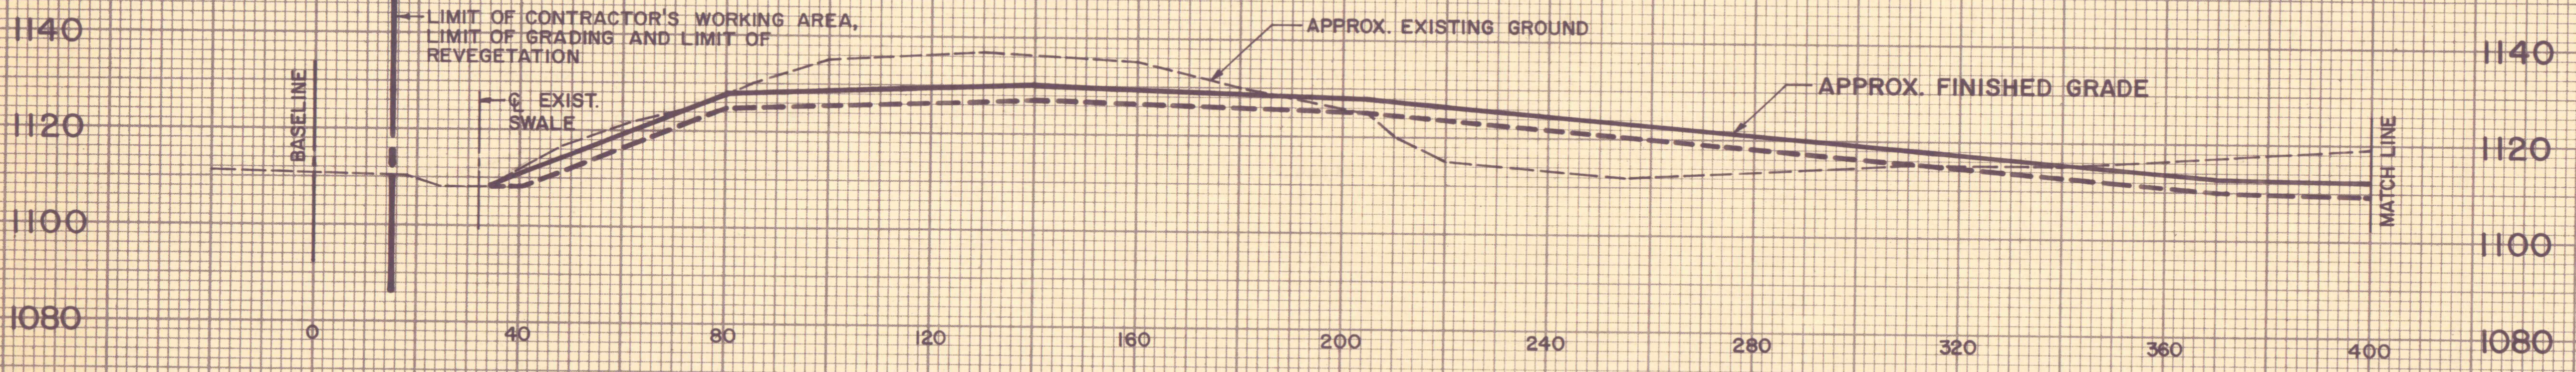
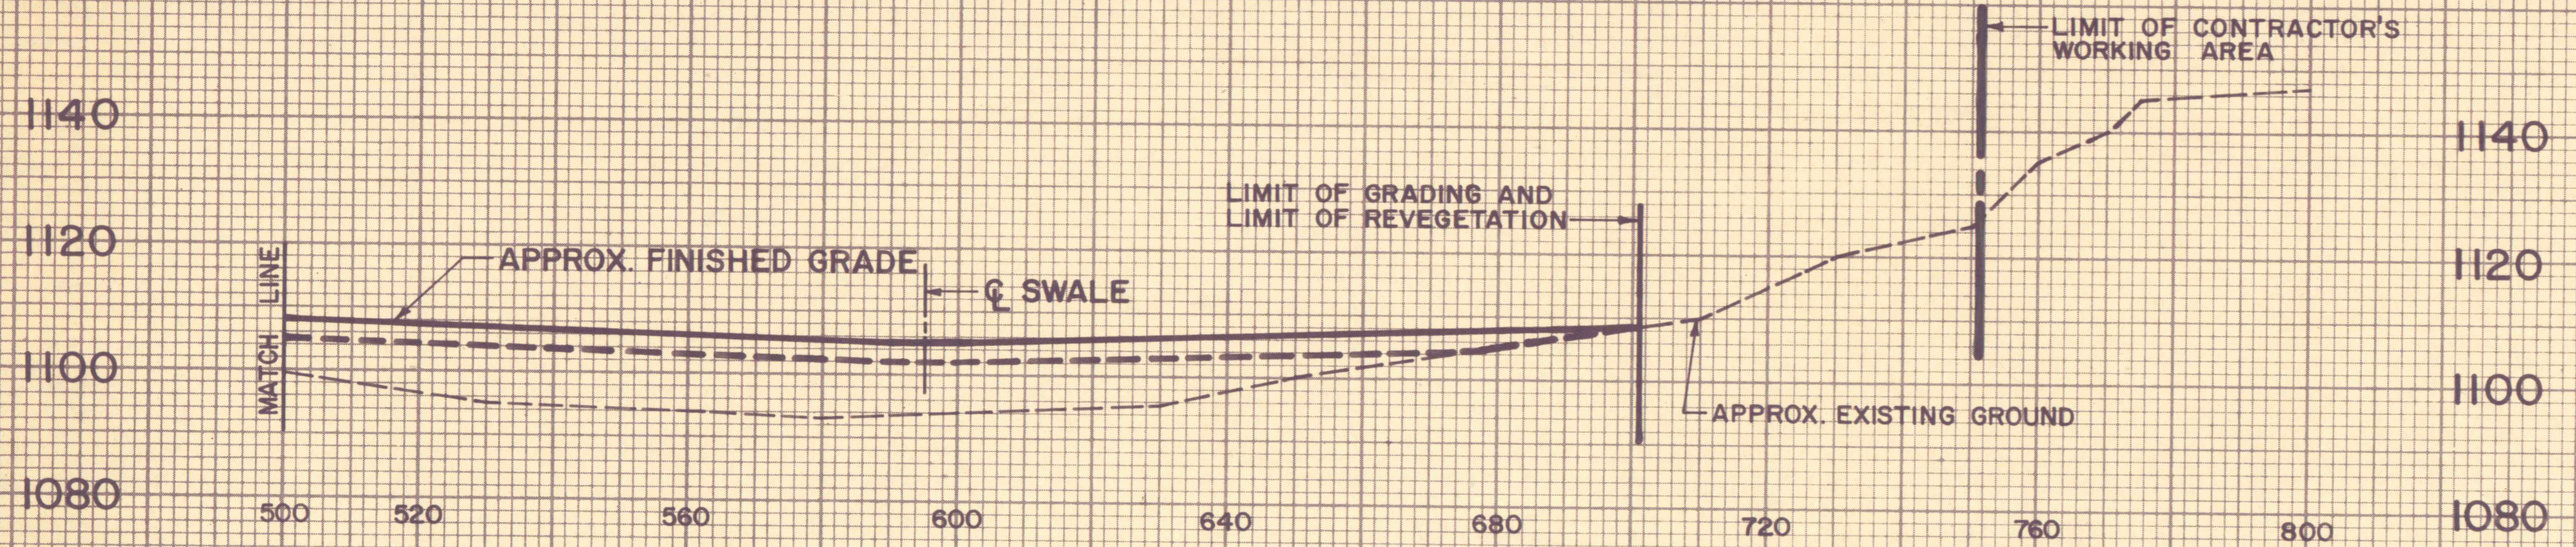


STA. 10+00

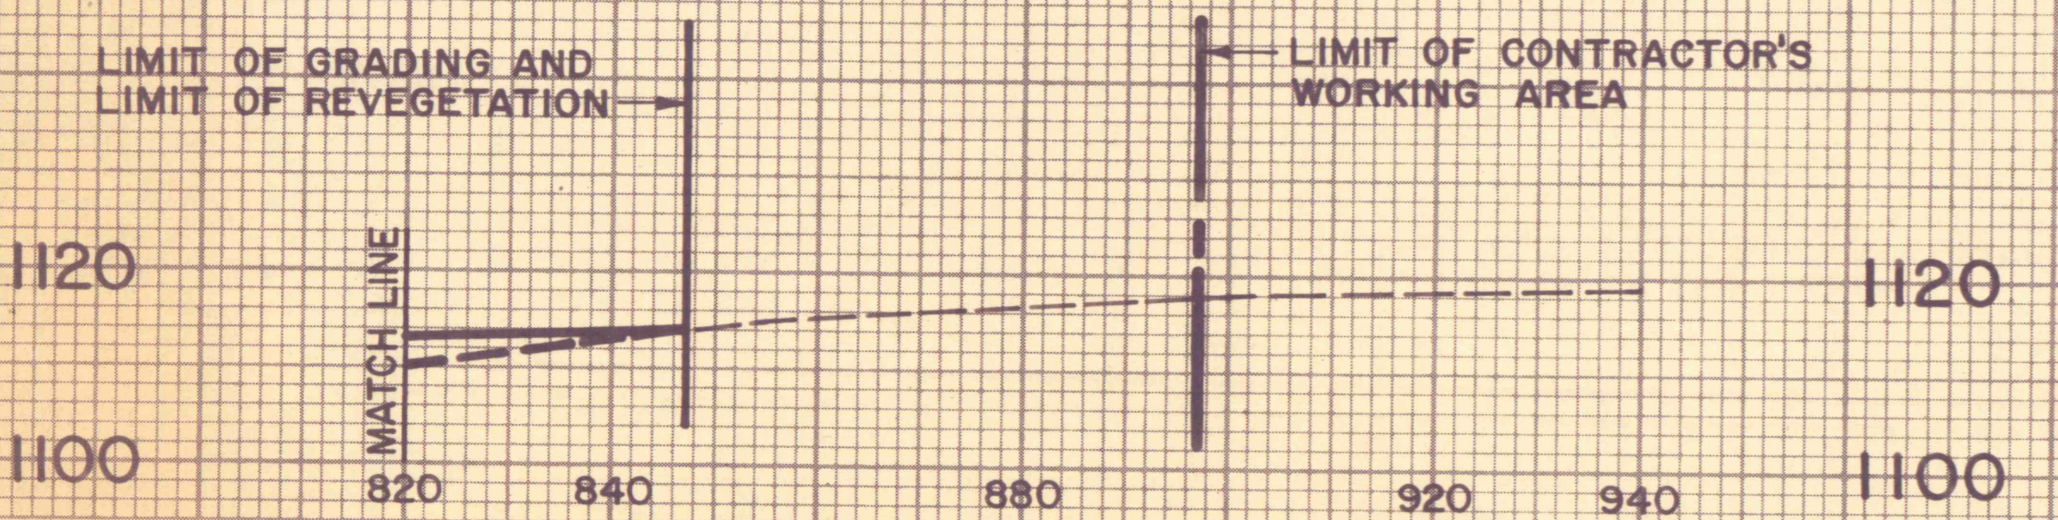

STA. 17+00

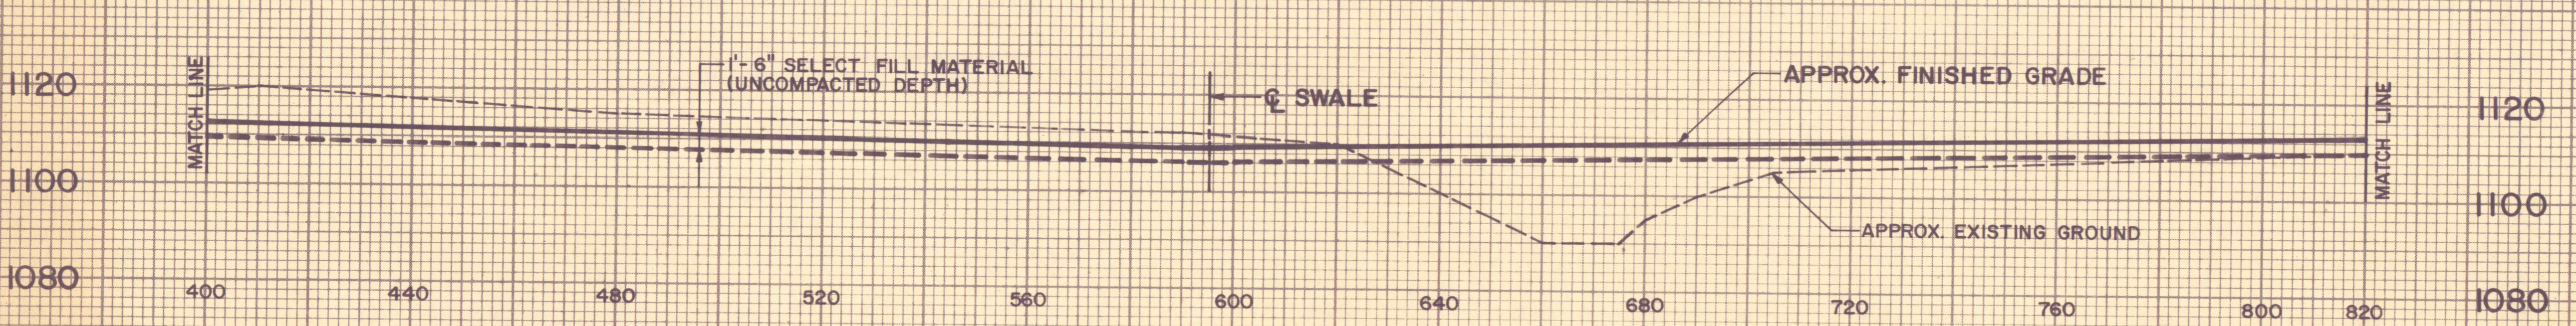

NO.	DATE	REVISION	APPR.
SUBMITTED			
PROFESSIONAL			
APPROVED			
CHIEF - DIVISION OF MINE RECLAMATION			
APPROVED			
DIRECTOR - BUREAU OF DESIGN			
			REGISTERED PROFESSIONAL ENGINEER
			DATE
COMMONWEALTH OF PENNSYLVANIA			
DEPARTMENT OF ENVIRONMENTAL RESOURCES			
OFFICE OF RESOURCES MANAGEMENT			
CONTRACT NO. SL113-4-1			
MINE DRAINAGE POLLUTION ABATEMENT			
LOCUST CREEK			
SHAMOKIN CREEK WATERSHED			
NORTHUMBERLAND COUNTY			
PENNSYLVANIA			
GANNETT FLEMING CORDDRY & CARPENTER, INC.			
Consulting Engineers			
P.O. BOX 1963 HARRISBURG, PA.			
CROSS SECTIONS			
REFUSE AREA			
DRAWN BY	DATE	DRAWING NO.	
D.W.W.		14 of 21	
CHECKED BY	SCALE HOR: 1"=20'	VERT: 1"=20'	
R.C.L.			