



STA. 1+00

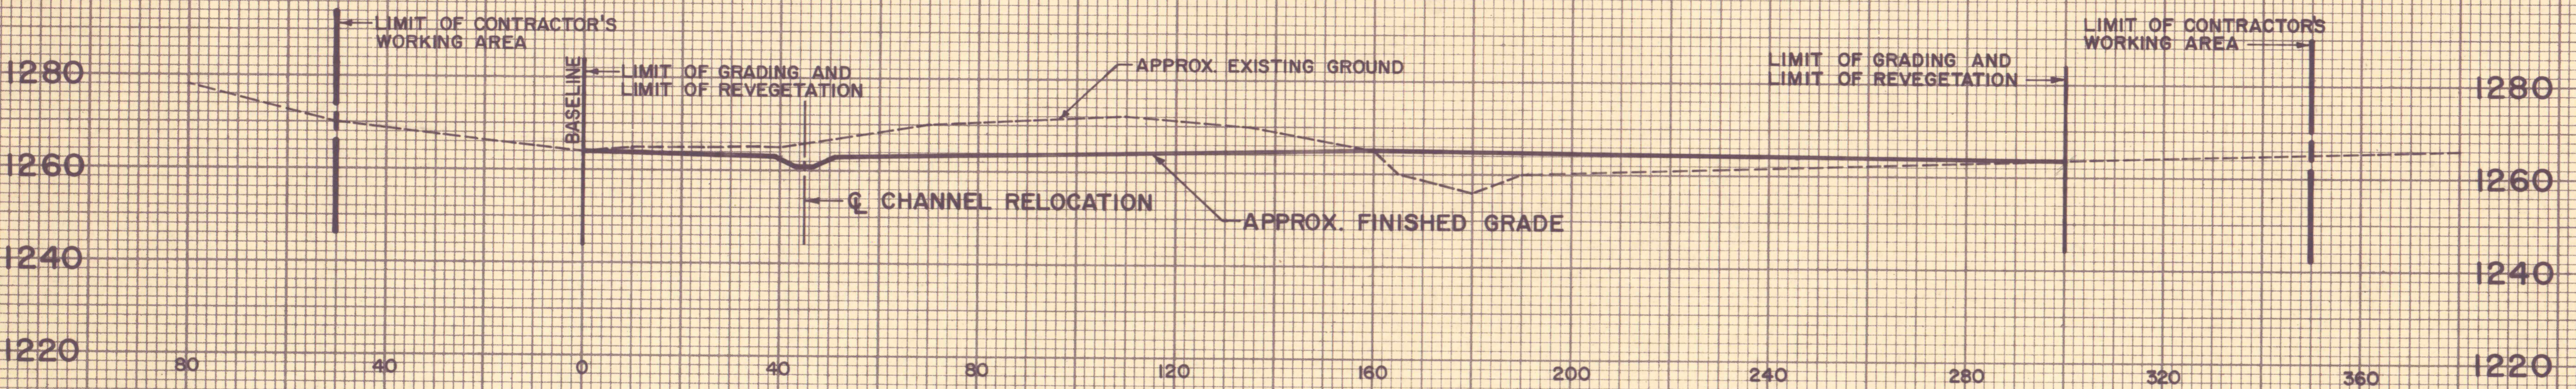

STA. 3+00

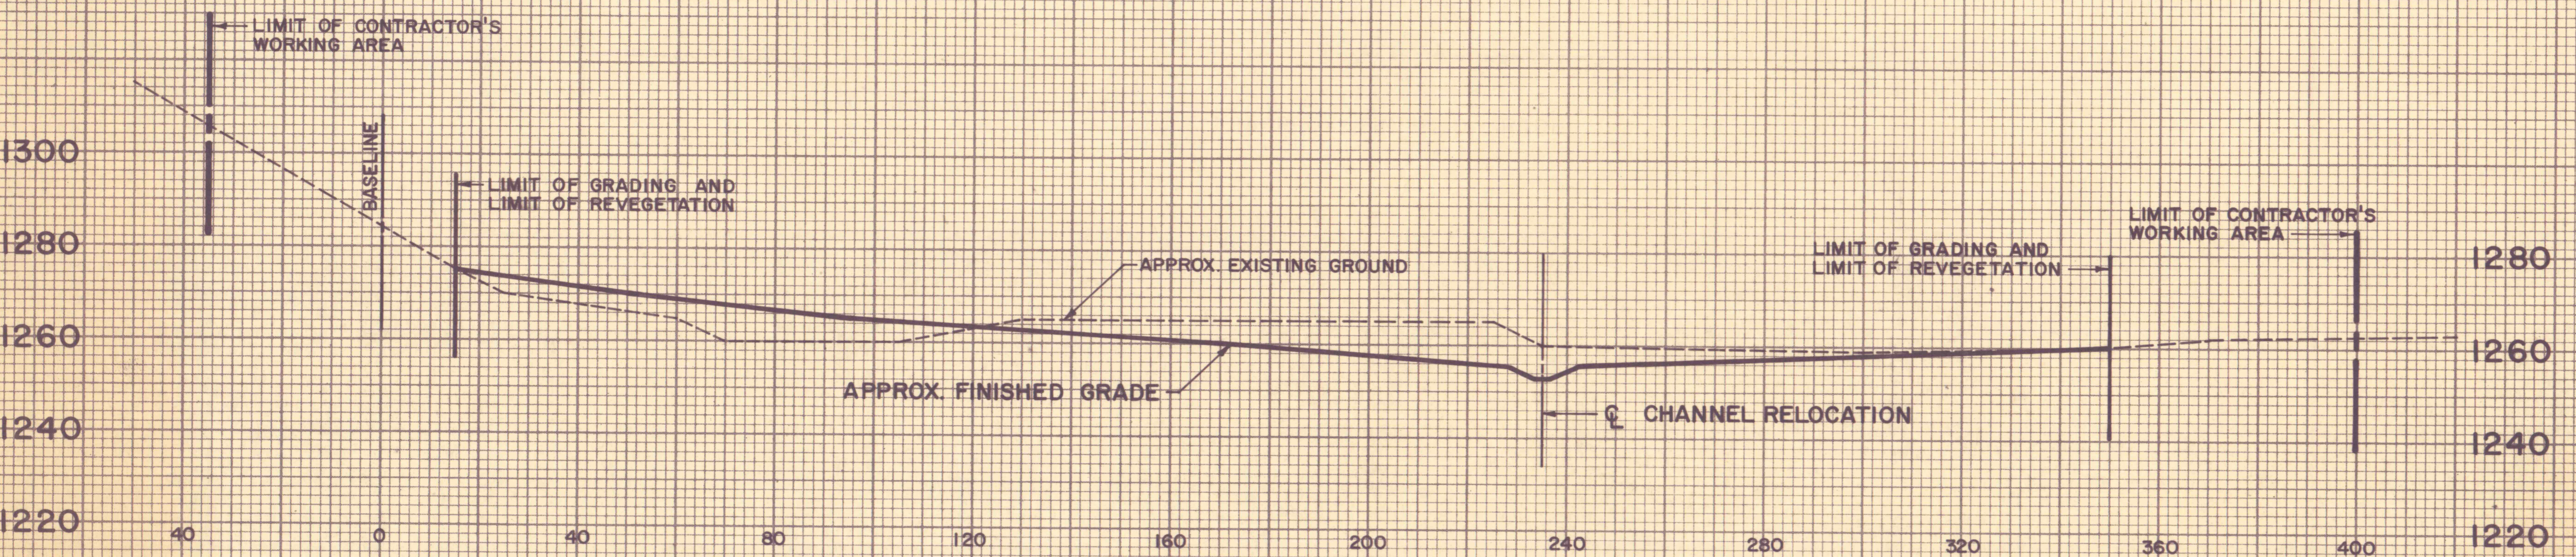

STA. 5+00

NO.	DATE	REVISION	APPR.
SUBMITTED			
PROFESSIONAL			
APPROVED			
CHIEF - DIVISION OF MINE RECLAMATION			
APPROVED			
DIRECTOR - BUREAU OF DESIGN			
REGISTERED PROFESSIONAL ENGINEER		DATE	
COMMONWEALTH OF PENNSYLVANIA DEPARTMENT OF ENVIRONMENTAL RESOURCES OFFICE OF RESOURCES MANAGEMENT			
CONTRACT NO. SLI13-4-1 MINE DRAINAGE POLLUTION ABATEMENT LOCUST CREEK SHAMOKIN CREEK WATERSHED NORTHUMBERLAND COUNTY PENNSYLVANIA			
GANNETT FLEMING CORDDRY & CARPENTER, INC. Consulting Engineers P.O. BOX 1963 HARRISBURG, PA.			
CROSS SECTIONS STRIP MINE TEST AREA			
DRAWN BY D.W.W.	DATE	DRAWING NO.	
CHECKED BY R.C.L.	SCALE HOR: 1" = 20' VERT: 1" = 20'	16 of 21	

Final