












MATCH LINE (A)

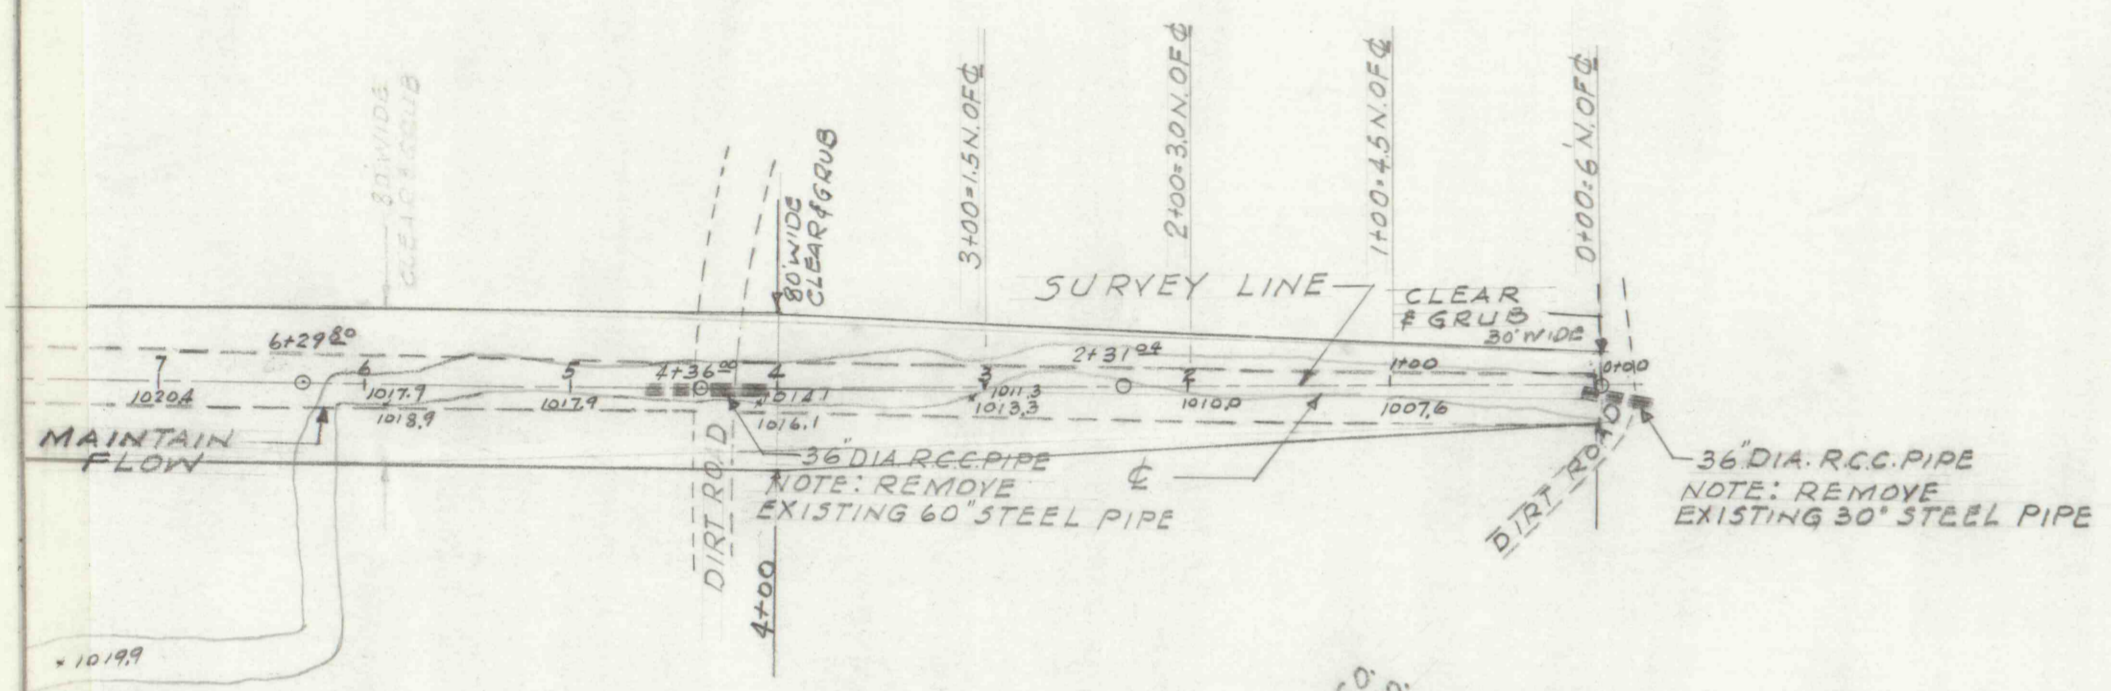

TO WATER COAL CO.
WILLAMSON COAL CO.

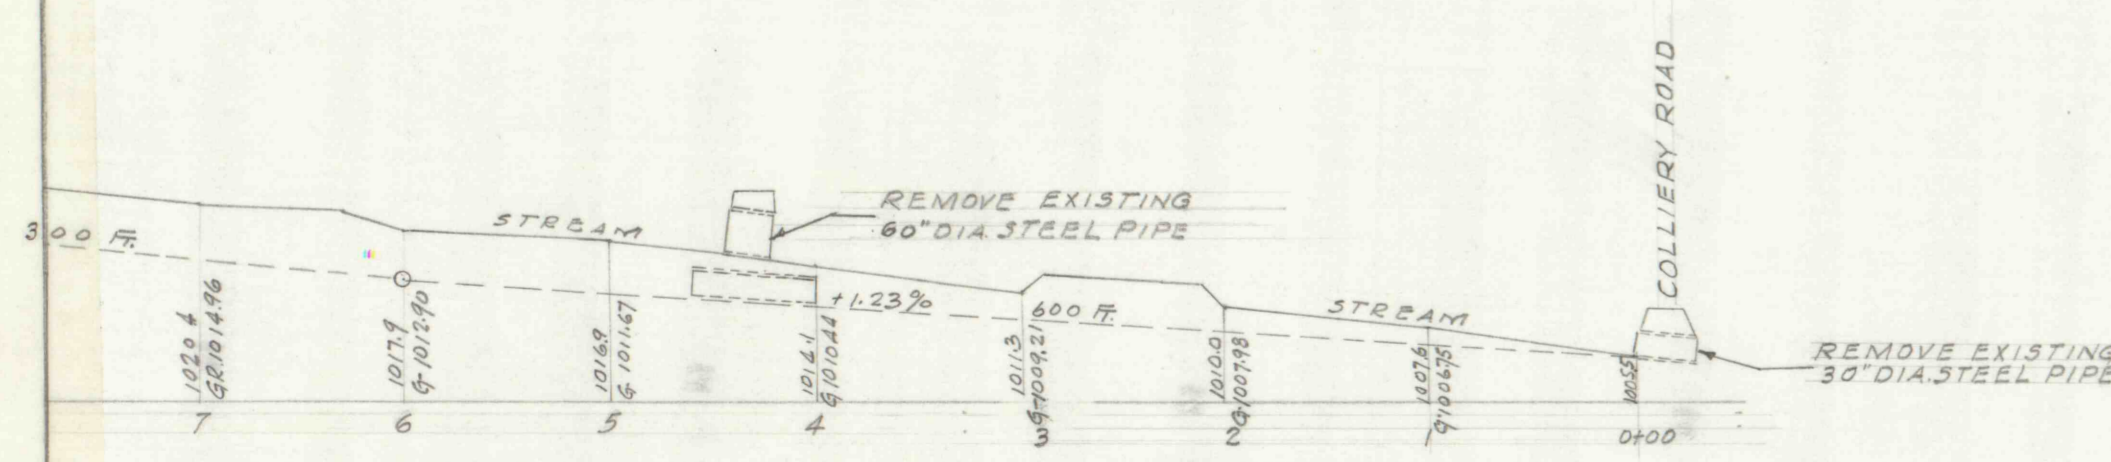

MATCH LINE (A)

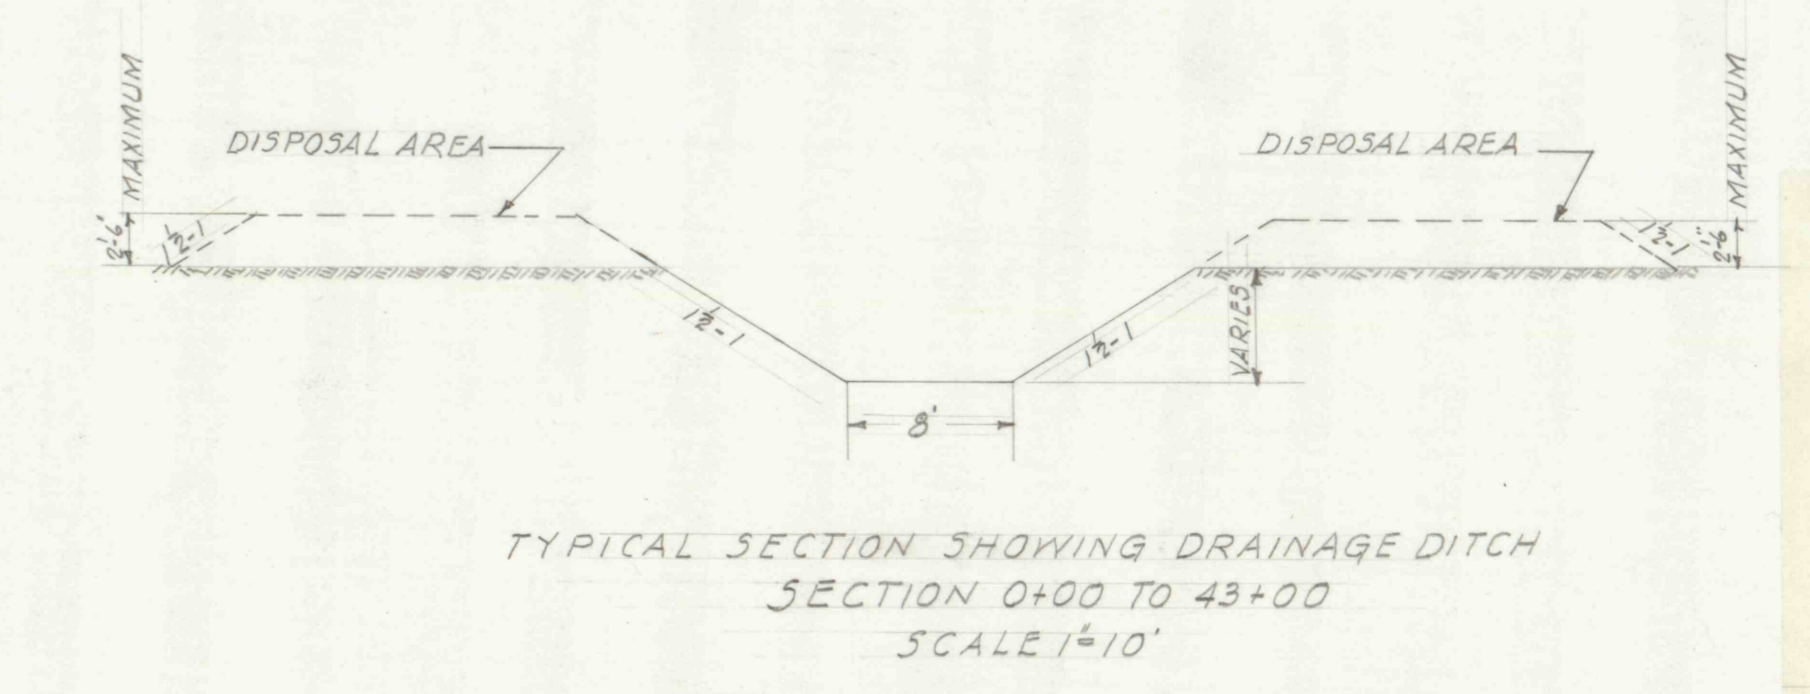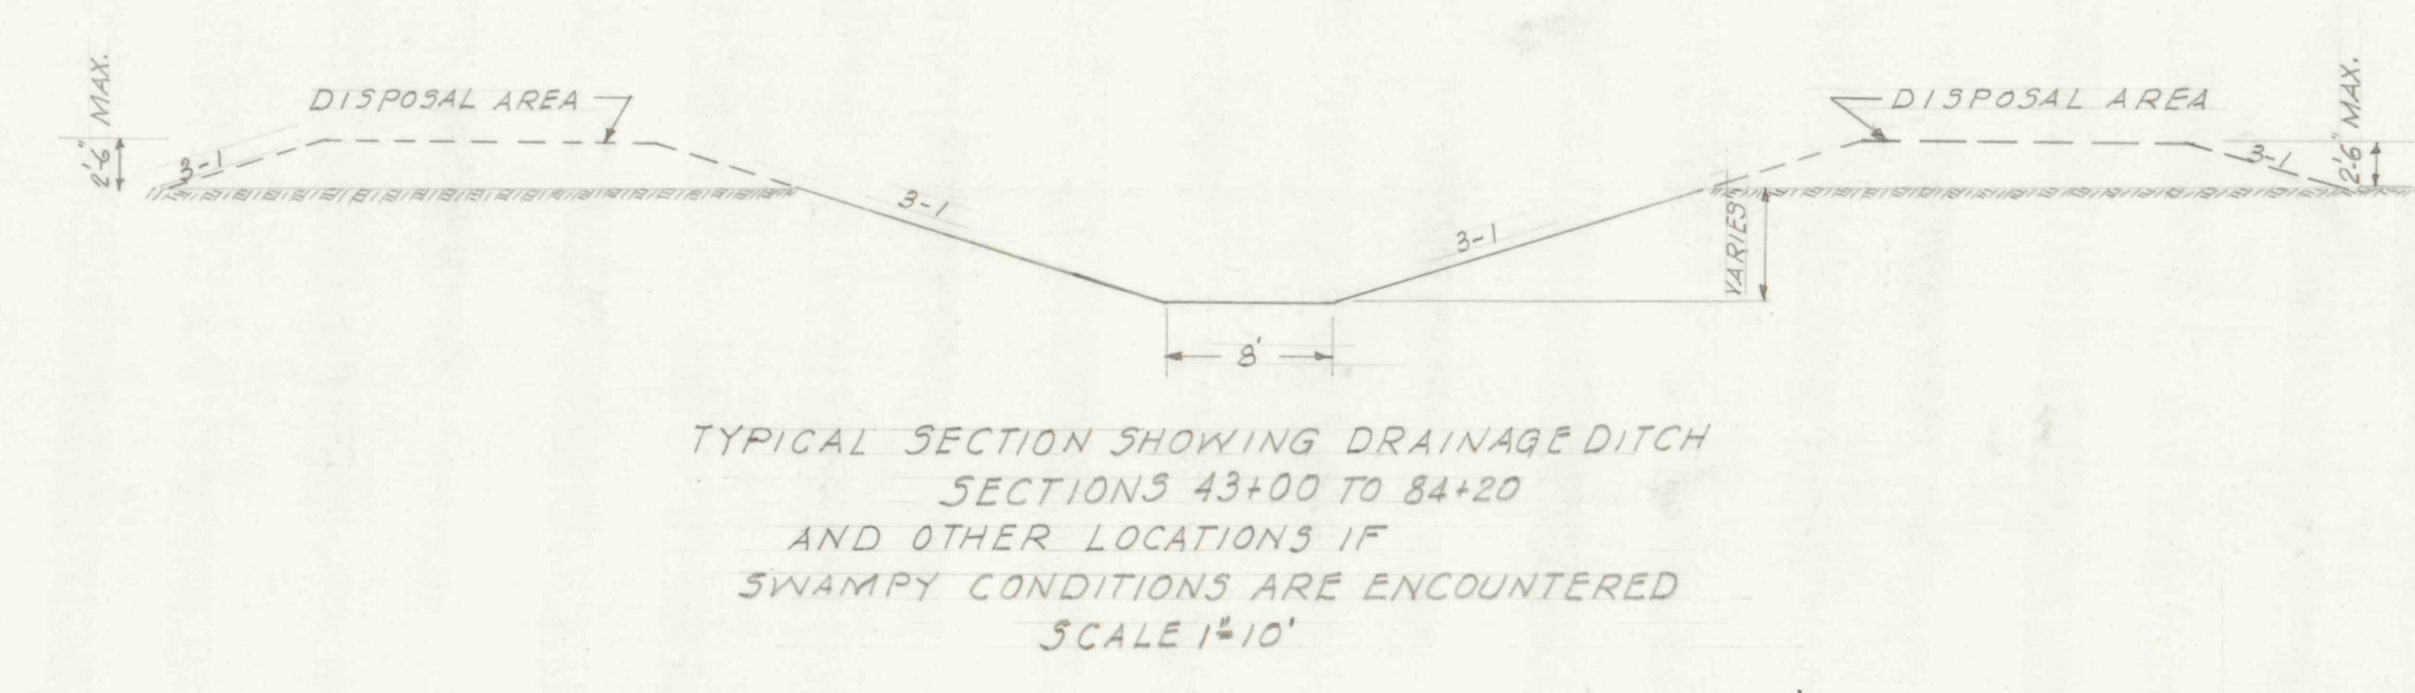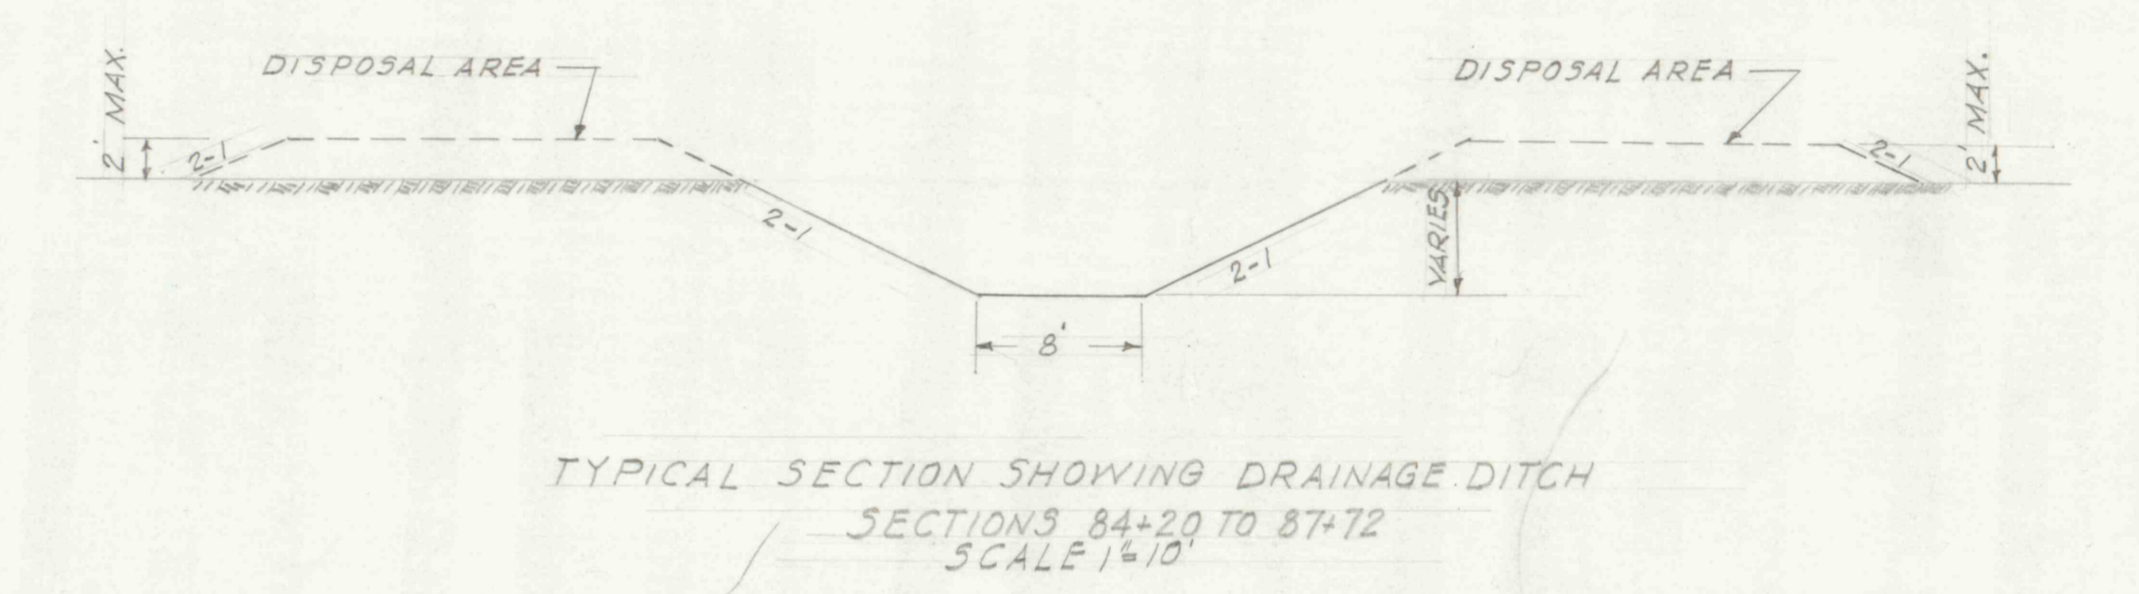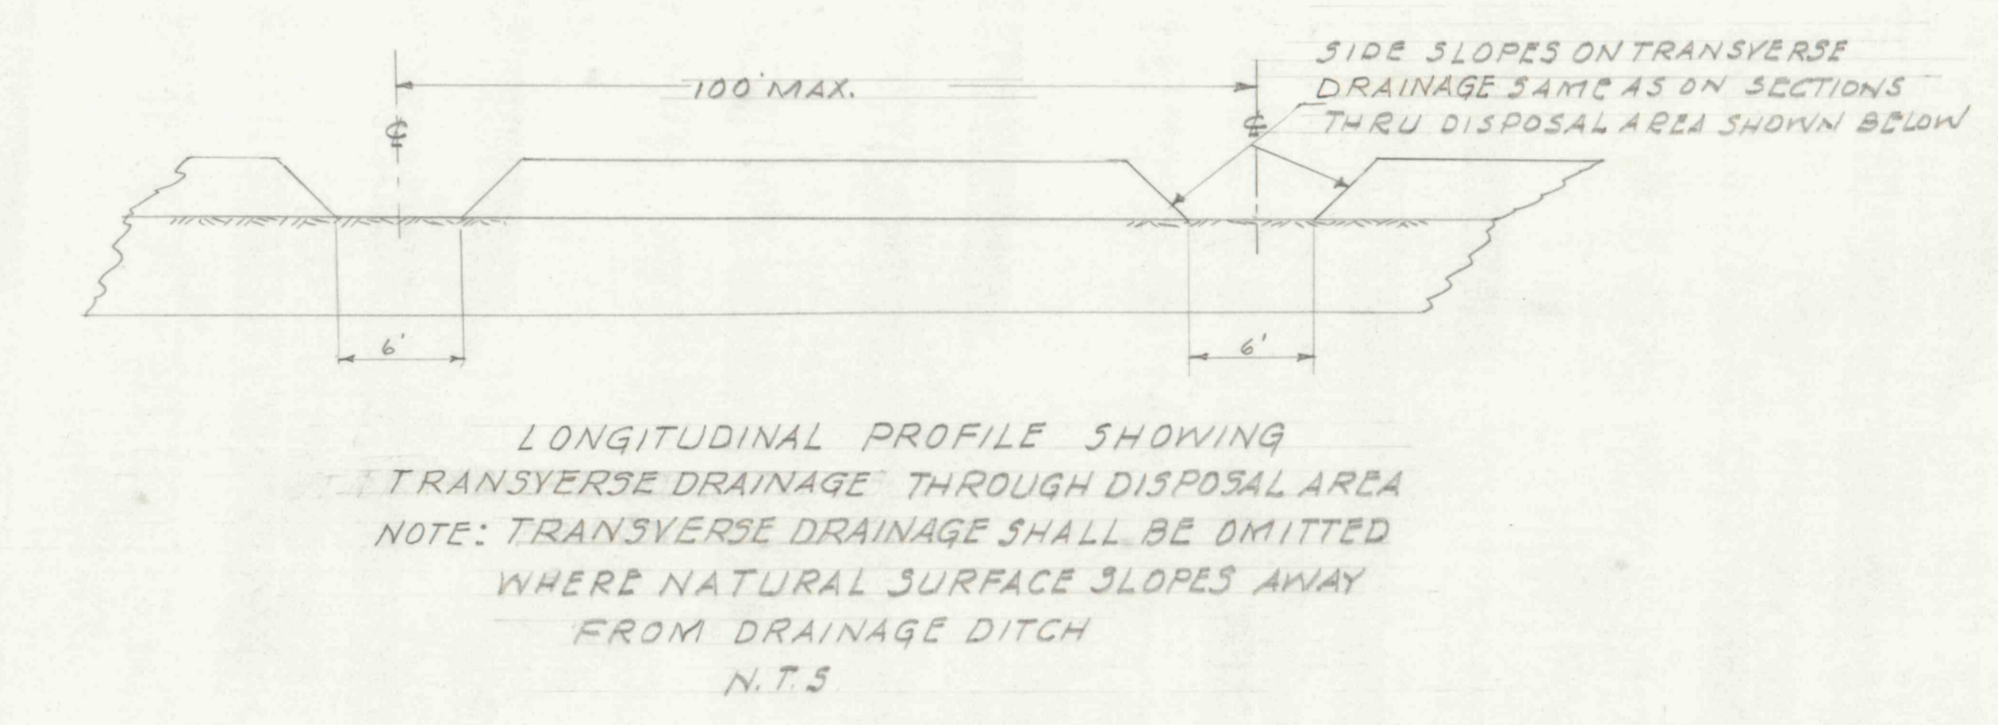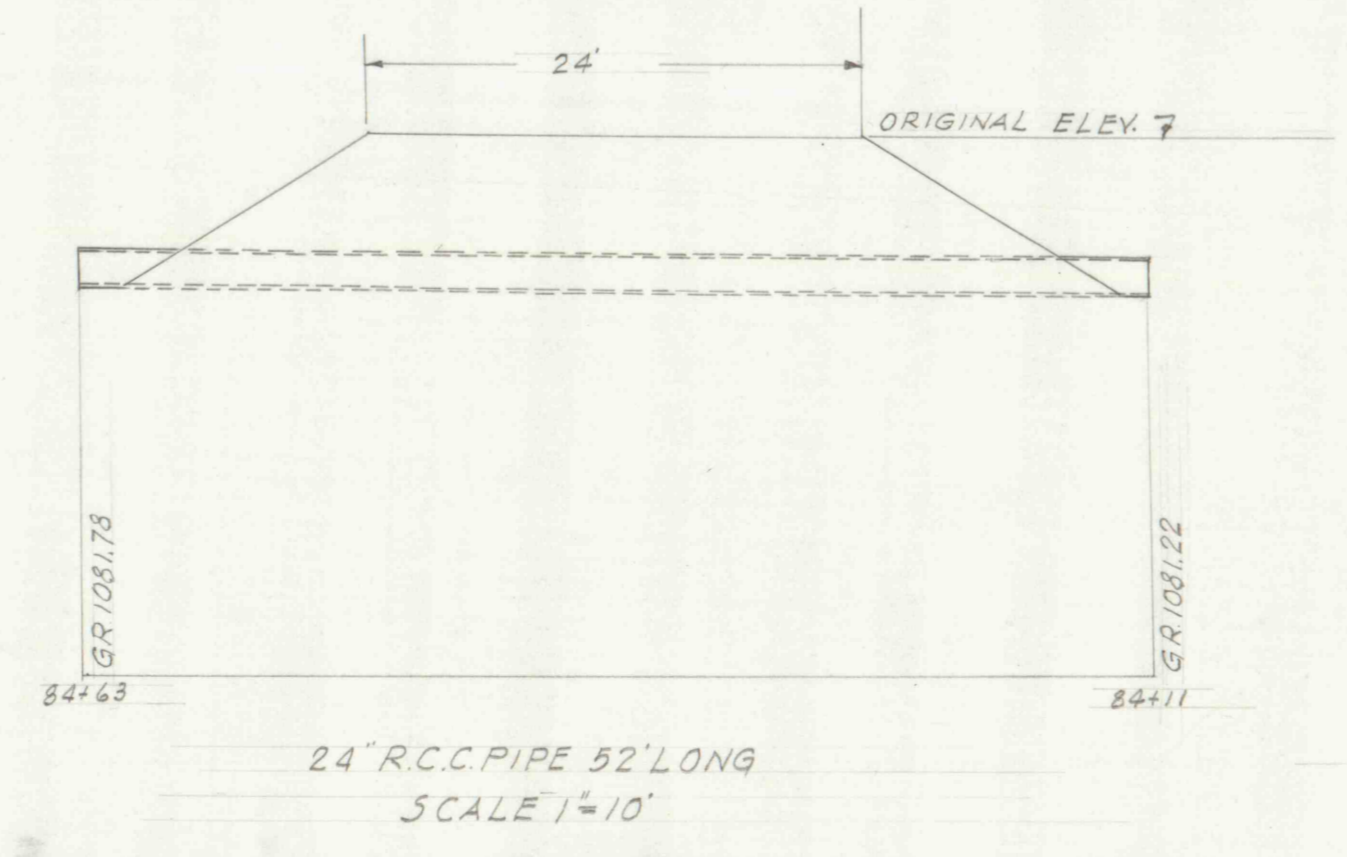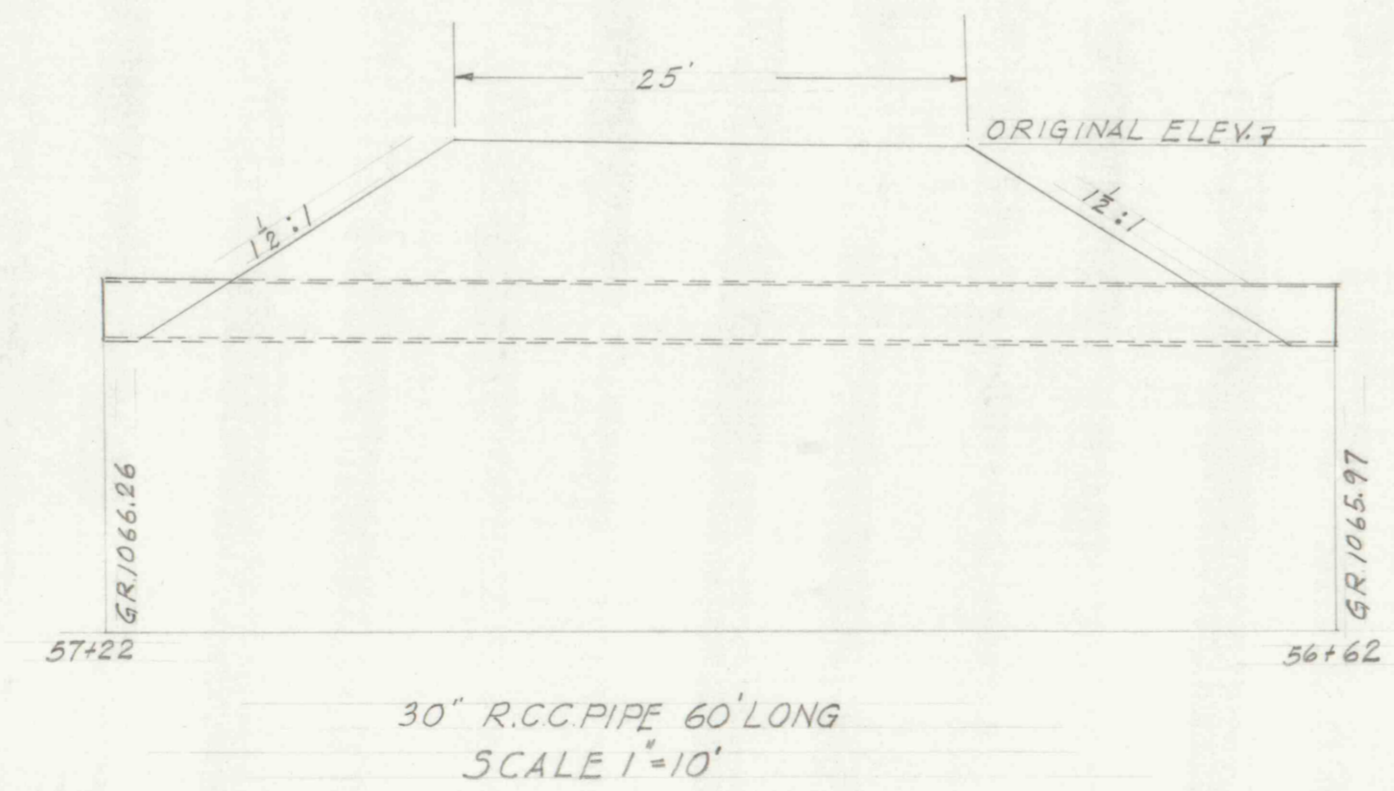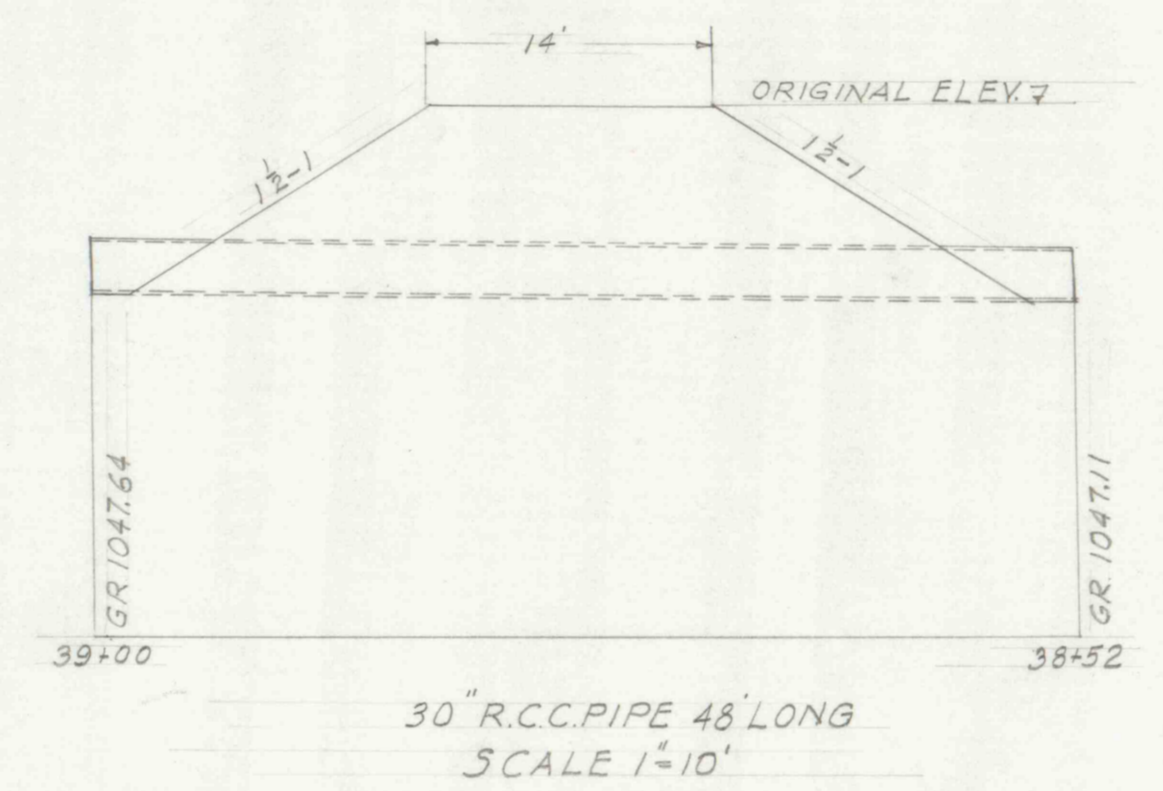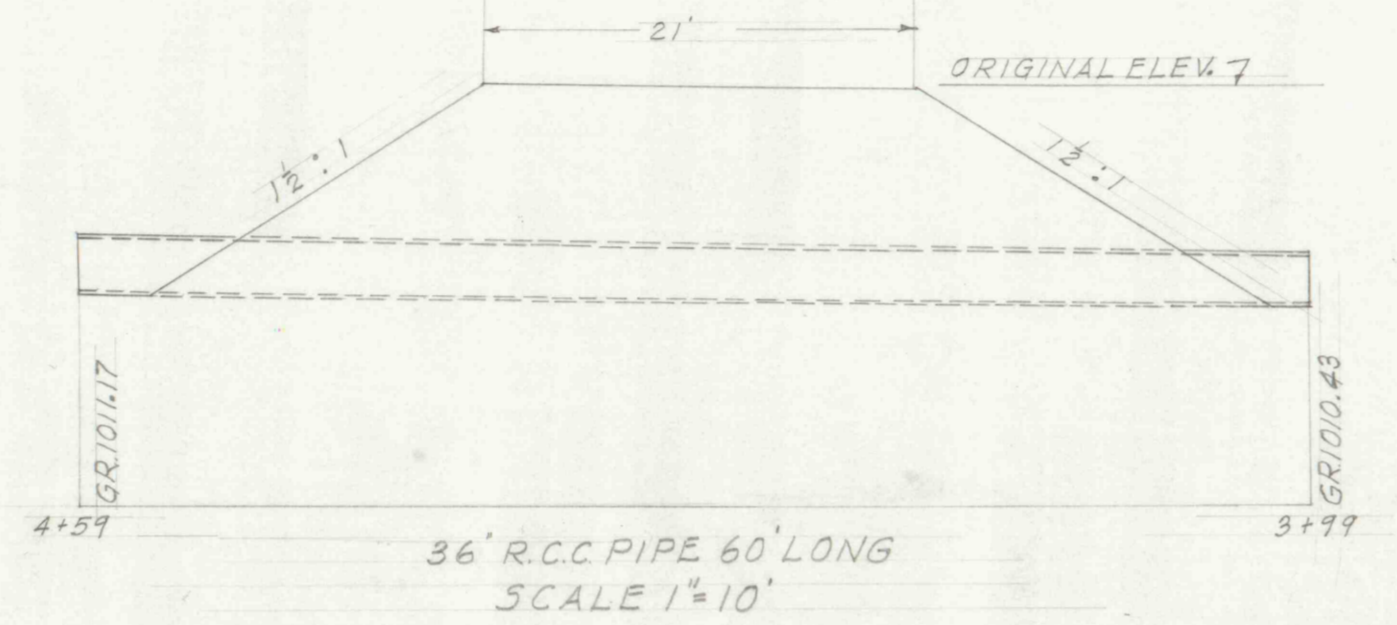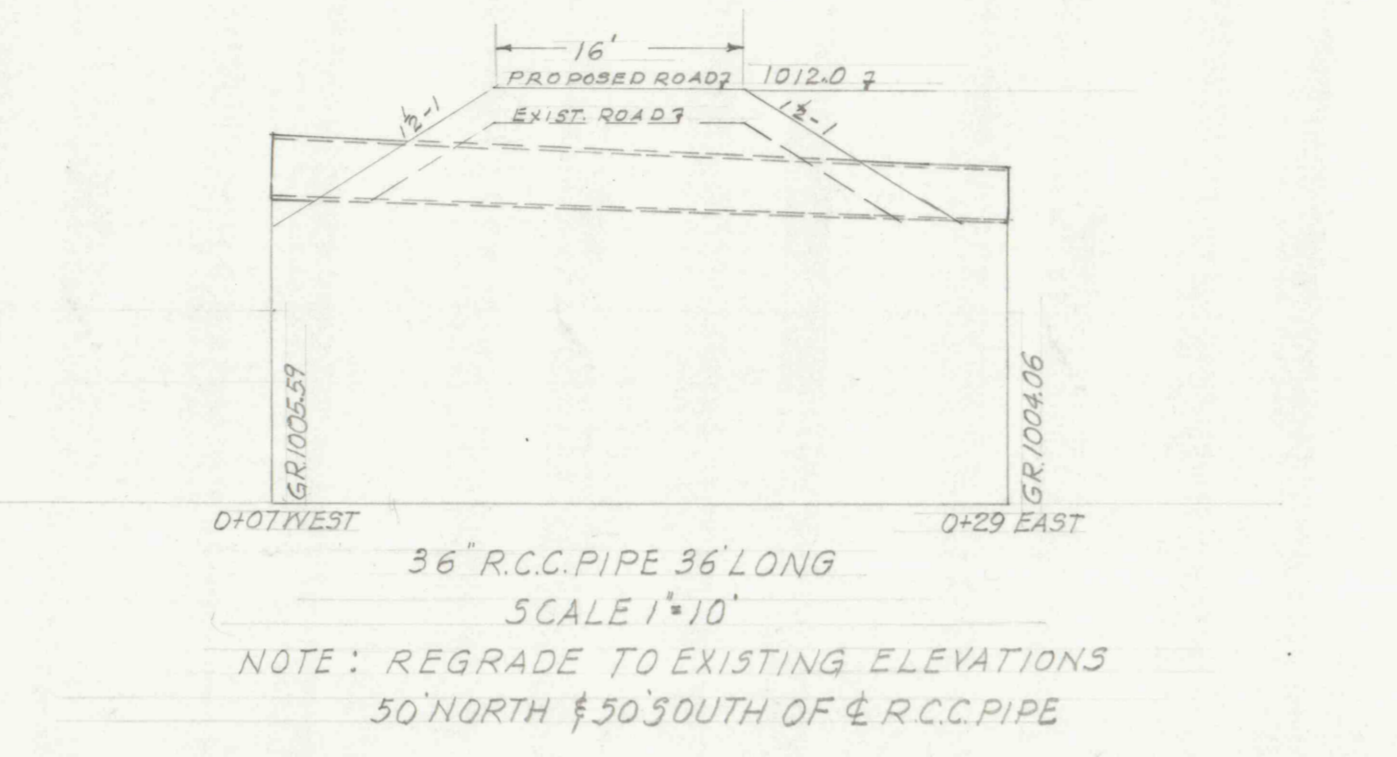

COMMONWEALTH OF PENNSYLVANIA
DEPARTMENT OF MINES AND MINERAL INDUSTRIES
LAND AND WATER CONSERVATION AND RECLAMATION
PROJECT NO. SL-112-4
PLAN, PROFILE AND SECTIONS
FOR REALIGNMENT AND REGRADING A SECTION
OF THE WEST BRANCH OF RAUSCH CREEK STREAM BED
LOCATED IN
HEGINS TOWNSHIP, SCHUYLKILL COUNTY
AUGUST 1969
SCALE AS SHOWN