



LOCATION PLAN

SCALE 1" = 1 MILE

PLAN
SCALE 1" = 20'

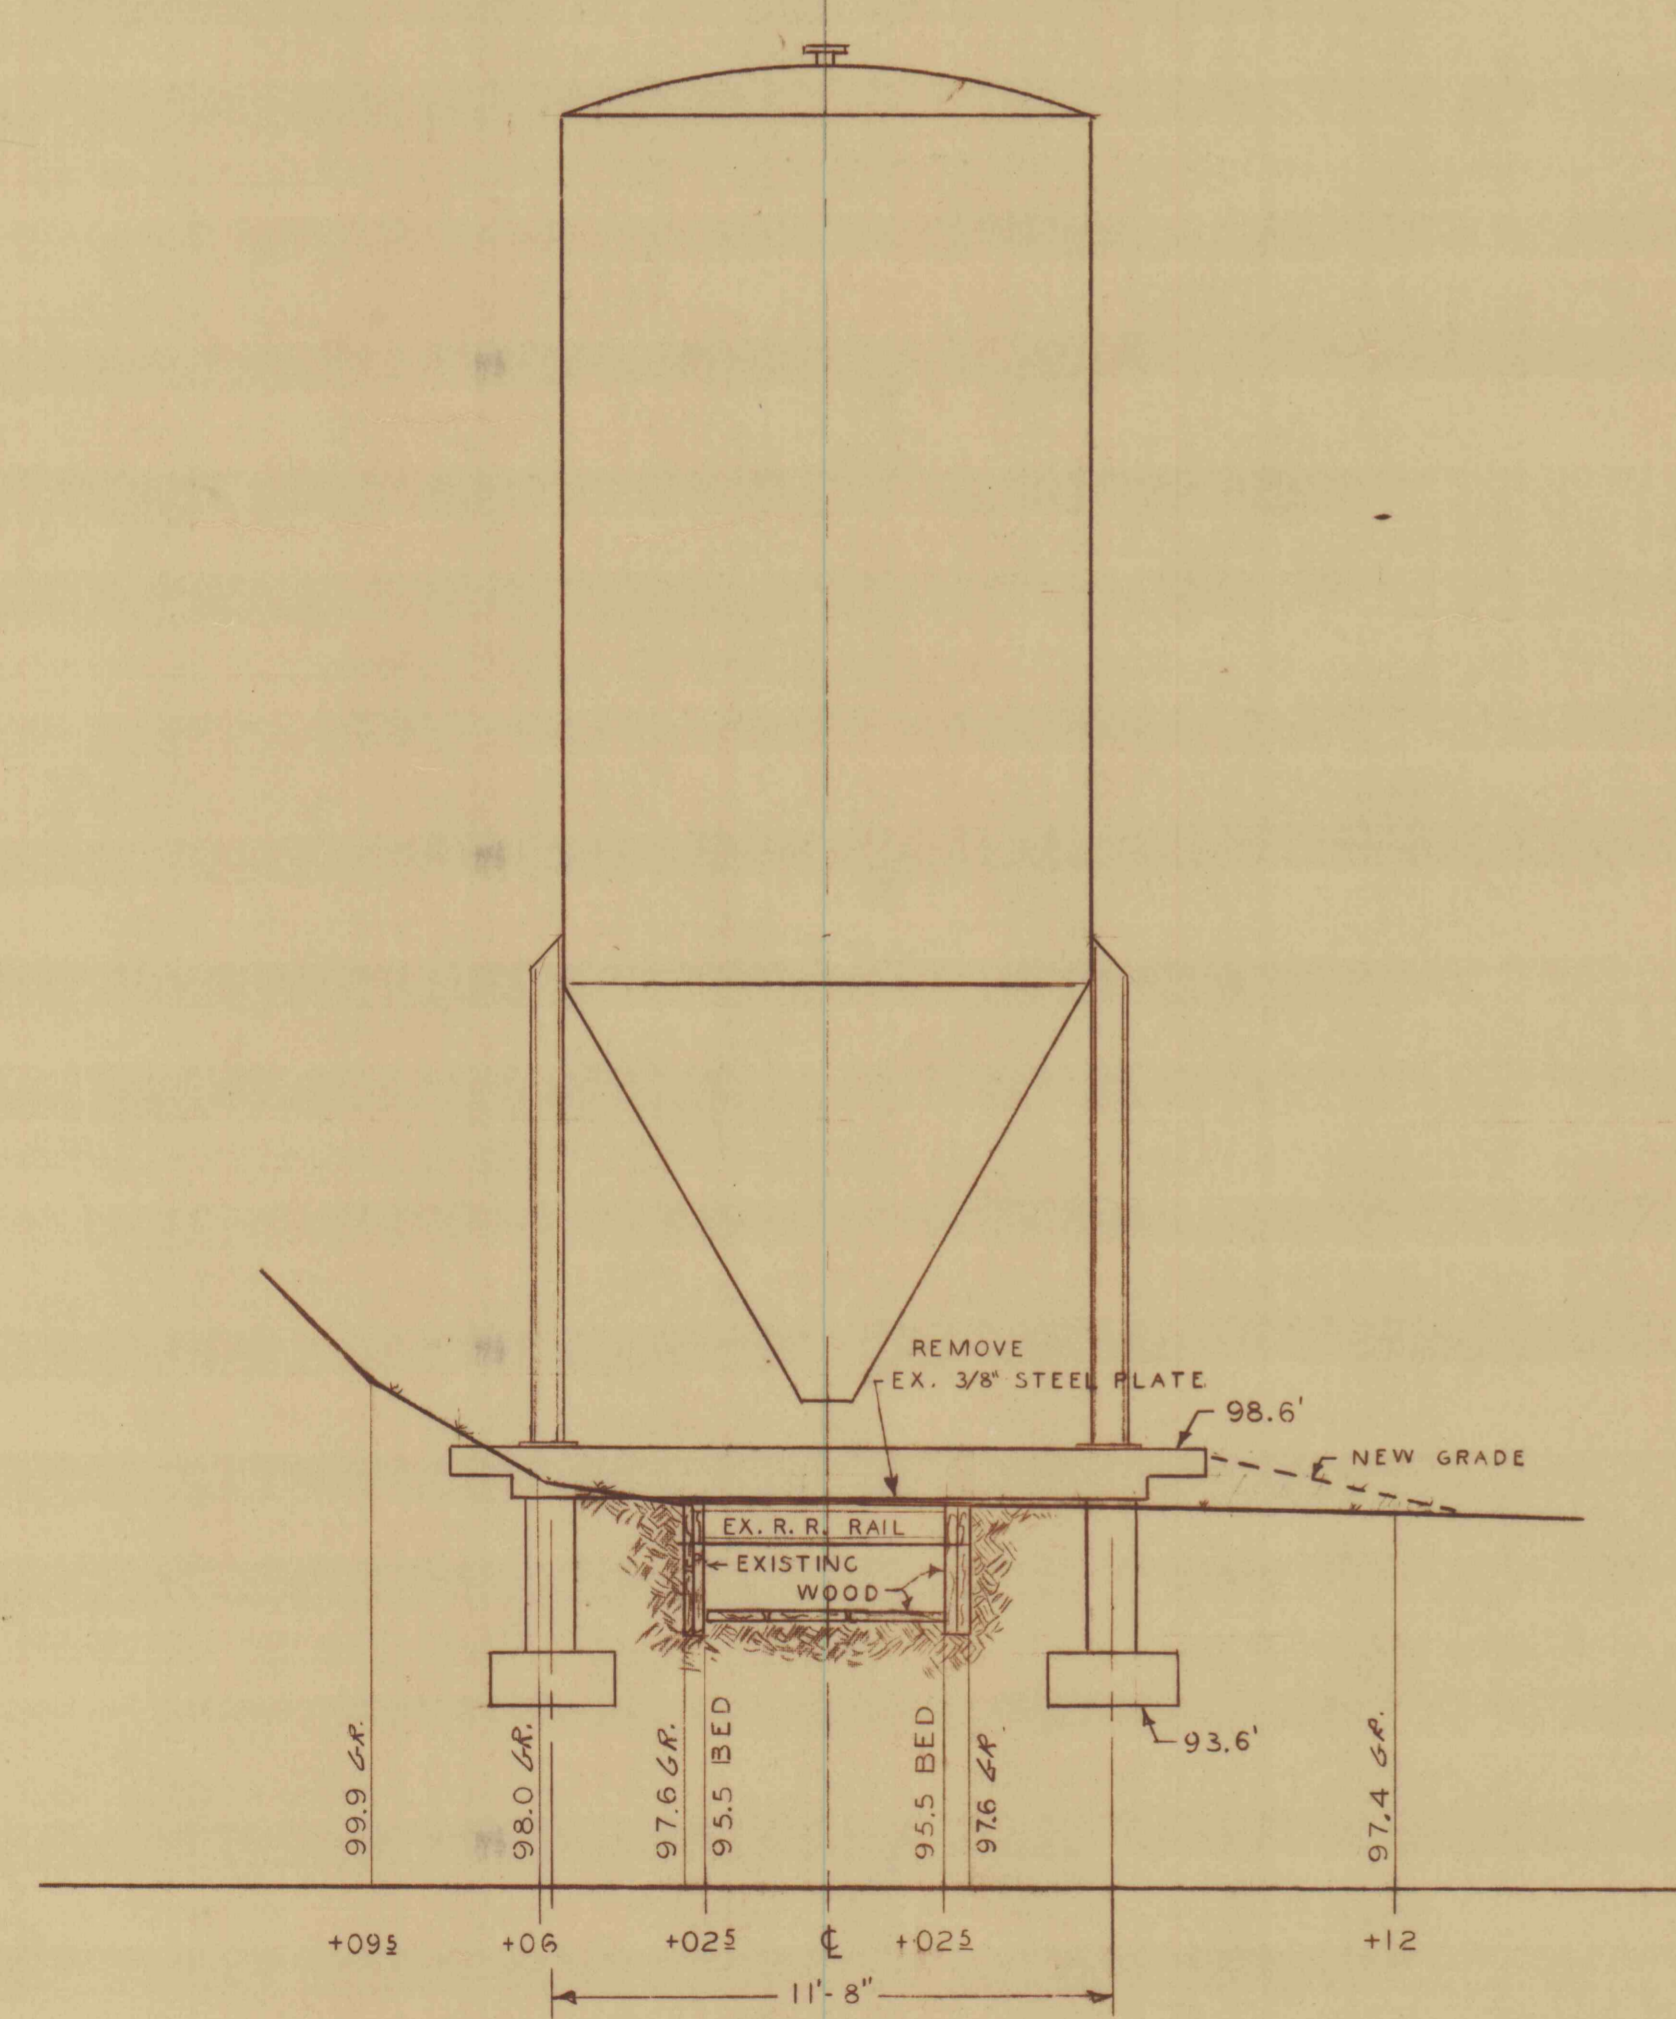

SECTION
NO SCALE

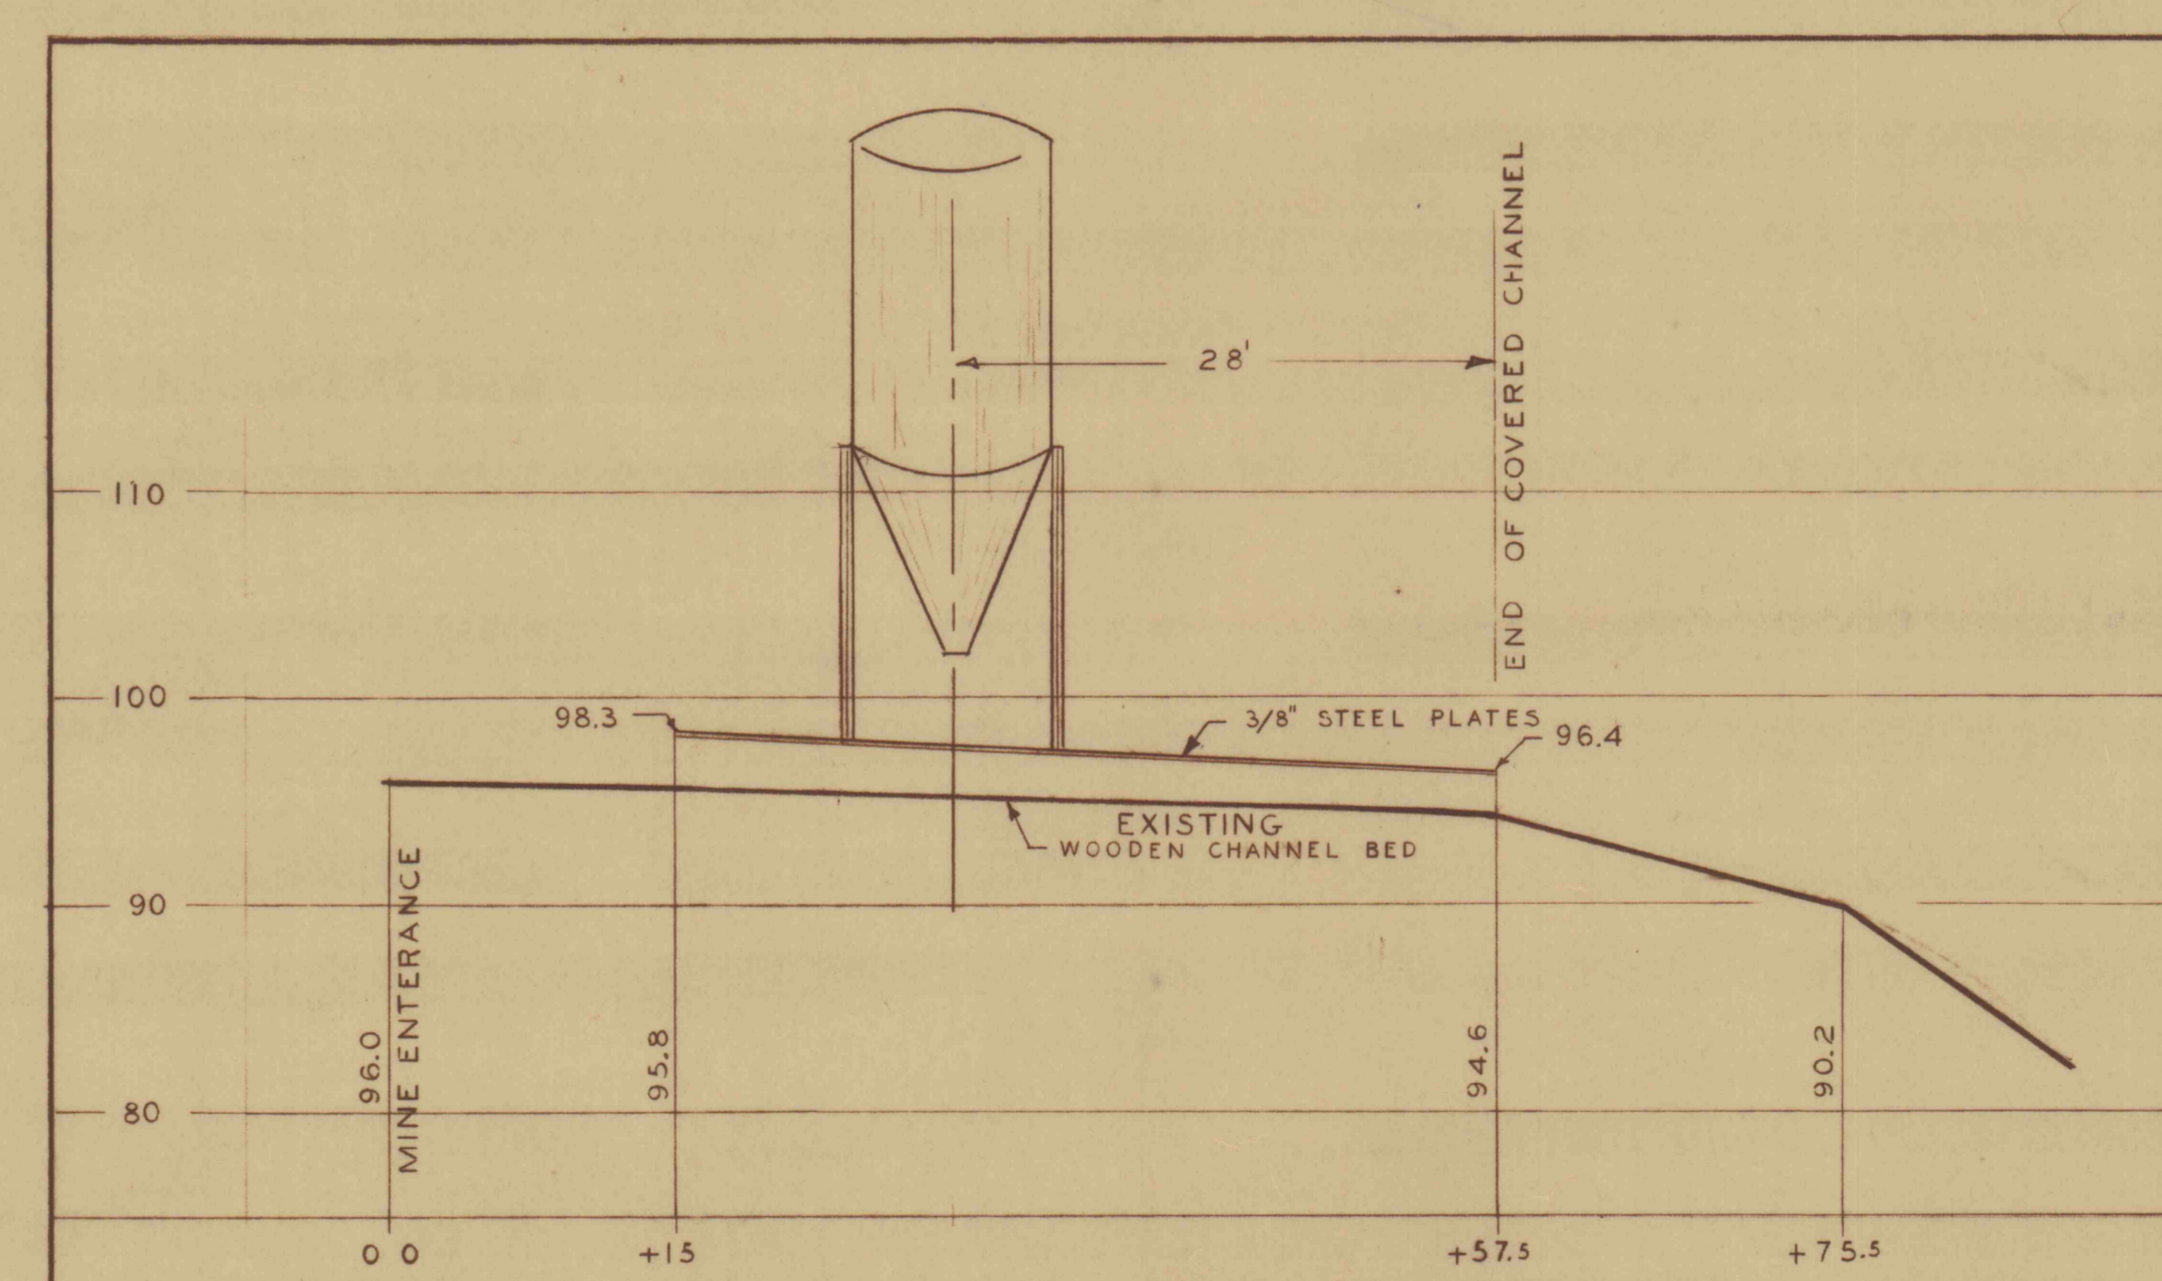

STREAM PROFILE
SCALE 1" = 10'

SURVEYED 8-14-67 BY D.C. SPANGLER R.S.

REVISIONS	
SYMBOL	CORRECTIONS

APPROVALS

APPROVED *J. J. ...*
DIRECTOR - BUREAU OF ENGINEERING & CONSTRUCTION

APPROVED *H. A. Sabathne, Jr.*
SUPERVISING ENGINEER - BUREAU OF ENGINEERING & CONSTRUCTION

APPROVED *H. A. Sabathne, Jr.*
FOR DEPT. OF MINES & MINERALS SEC'S.

SUBMITTED BY *Thomas D. ...* - ENGR

CHECKED BY			
ARCH.	CIVIL & STRUCT.	MECH.	ELECT.
	<i>Juf</i>		

PROJECT NO. *S.L. 106-2*

SITE DETAILS - Buck Mountain

MINE DRAINAGE TREATMENT

BUCK MT. CARBON CO., PENNSYLVANIA



BUREAU OF ENGINEERING & CONSTRUCTION
DEPARTMENT OF PROPERTY & SUPPLIES

DATE SEPT 1967	COMMONWEALTH OF PENNSYLVANIA RAYMOND P. SHAFER DEPT. OF PROPERTY & SUPPLIES	GOVERNOR	SHEET NO. 7
SCALE AS NOTED	PERRIN C. HAMILTON HARRISBURG, PENNSYLVANIA	SECRETARY	OF 7

ALL DIMENSIONS AND MEASUREMENTS SHALL BE CHECKED AND VERIFIED BY THE CONTRACTOR AT THE SITE

DRAWN
JOS

9/25/67