


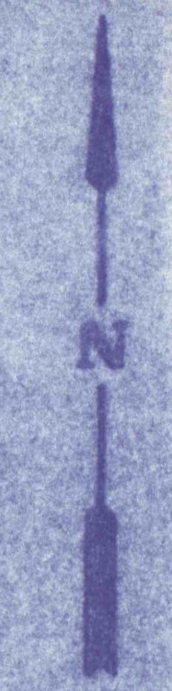


30.33 ACRES



PRE-FINAL

B.M. ELEV 791.385
 TABLET DESIGNATED 15 HLZ 1168
 LOCATED SW CORNER OF
 BRIDGE CROSSING OVER RAUSCH CREEK

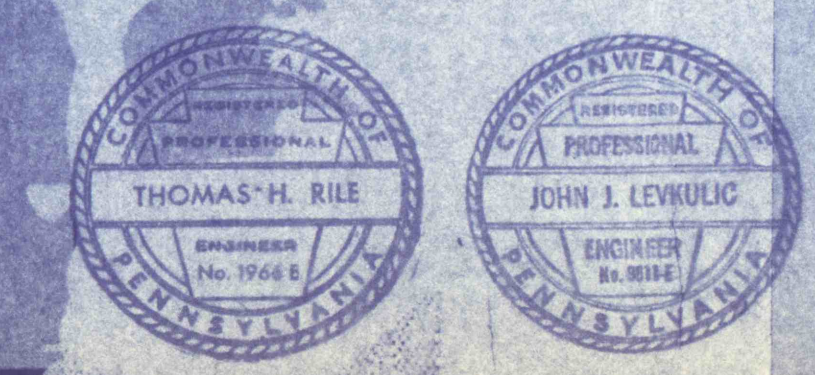

REVISIONS	
PROPERTY PLAN	
CONSTRUCTION OF TREATMENT FACILITIES FOR ACID MINE DRAINAGE RAUSCH CREEK WATERSHED SCHUYLKILL COUNTY, PENNSYLVANIA	
JOB NO: 6605 DATE: NOV 1969 SCALE: 1"=100' DRAWN: V.H. APPROVED: T.H.R. JLL	C-3
ANTHRACITE RESEARCH & DEVELOPMENT CO. INC. consulting engineers POTTSVILLE TAMAUQA PENNSYLVANIA	