


TYPICAL DIKE SECTIONS  
NO SCALE

PRE-FINAL

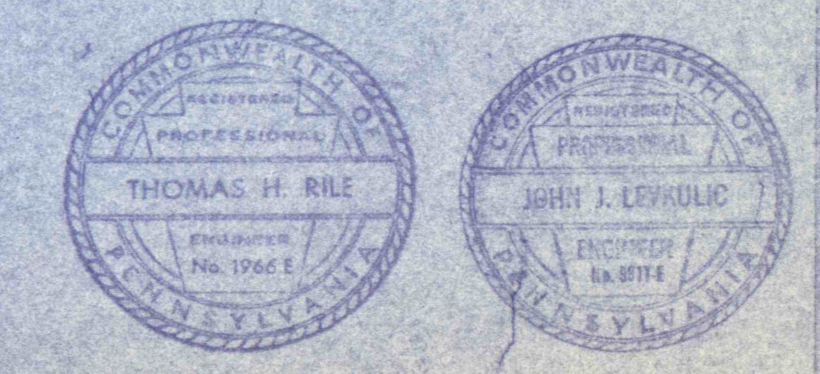

REVISIONS	
DIKE DETAILS	
CONSTRUCTION OF TREATMENT FACILITIES OF ACID MINE DRAINAGE RAUSCH CREEK WATERSHED SCHUYLKILL COUNTY, PENNSYLVANIA	JOB NO. 6805 DATE: NOV 1967 SCALE: AS NOTED DRAWN: J. LEVELLE APPROVED: T. SIBLEY
ANTHRACITE RESEARCH & DEVELOPMENT CO. INC. consulting engineers POTTSVILLE PENNSYLVANIA	DRAWING NO. <b>C-28</b> TAMAGUA