


PRE-FINAL

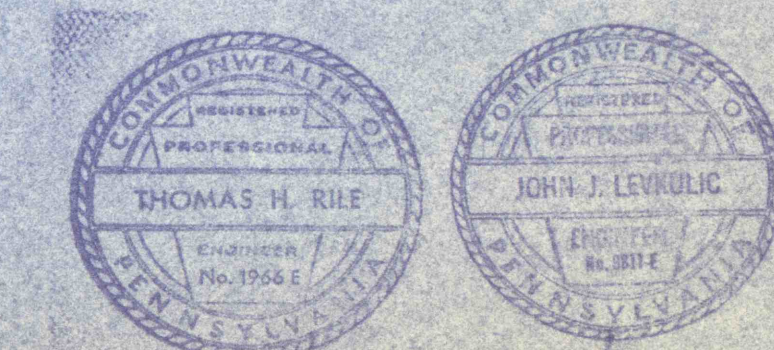

REVISIONS	
SAMPLE PUMP BUILDING NO. 1, 2 & 3 ELEVATIONS	
CONSTRUCTION OF TREATMENT FACILITIES FOR ACID MINE DRAINAGE RAUSCH CREEK WATERSHED SCHUYLKILL COUNTY, PENNSYLVANIA	
ANTHRACITE & DEVELOPMENT CO. INC. consulting engineers POTTSVILLE PENNSYLVANIA	JOB NO: 6505 DATE: NOV. 1969 SCALE: AS NOTED DRAWN: J.M. WALTON APPROVED: T.H.R.
DRAWING NO: C-32	