




PLAN  
SCALE 1/4"=1'-0"

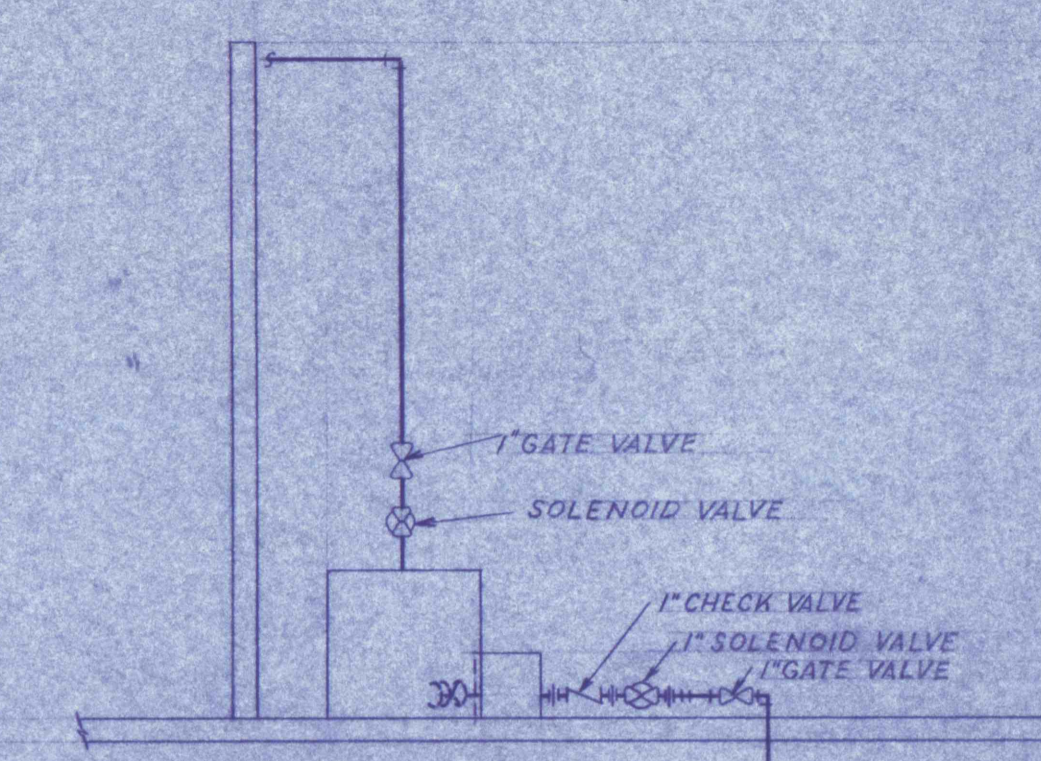


SECTION C-C  
SCALE 1/2"=1'-0"

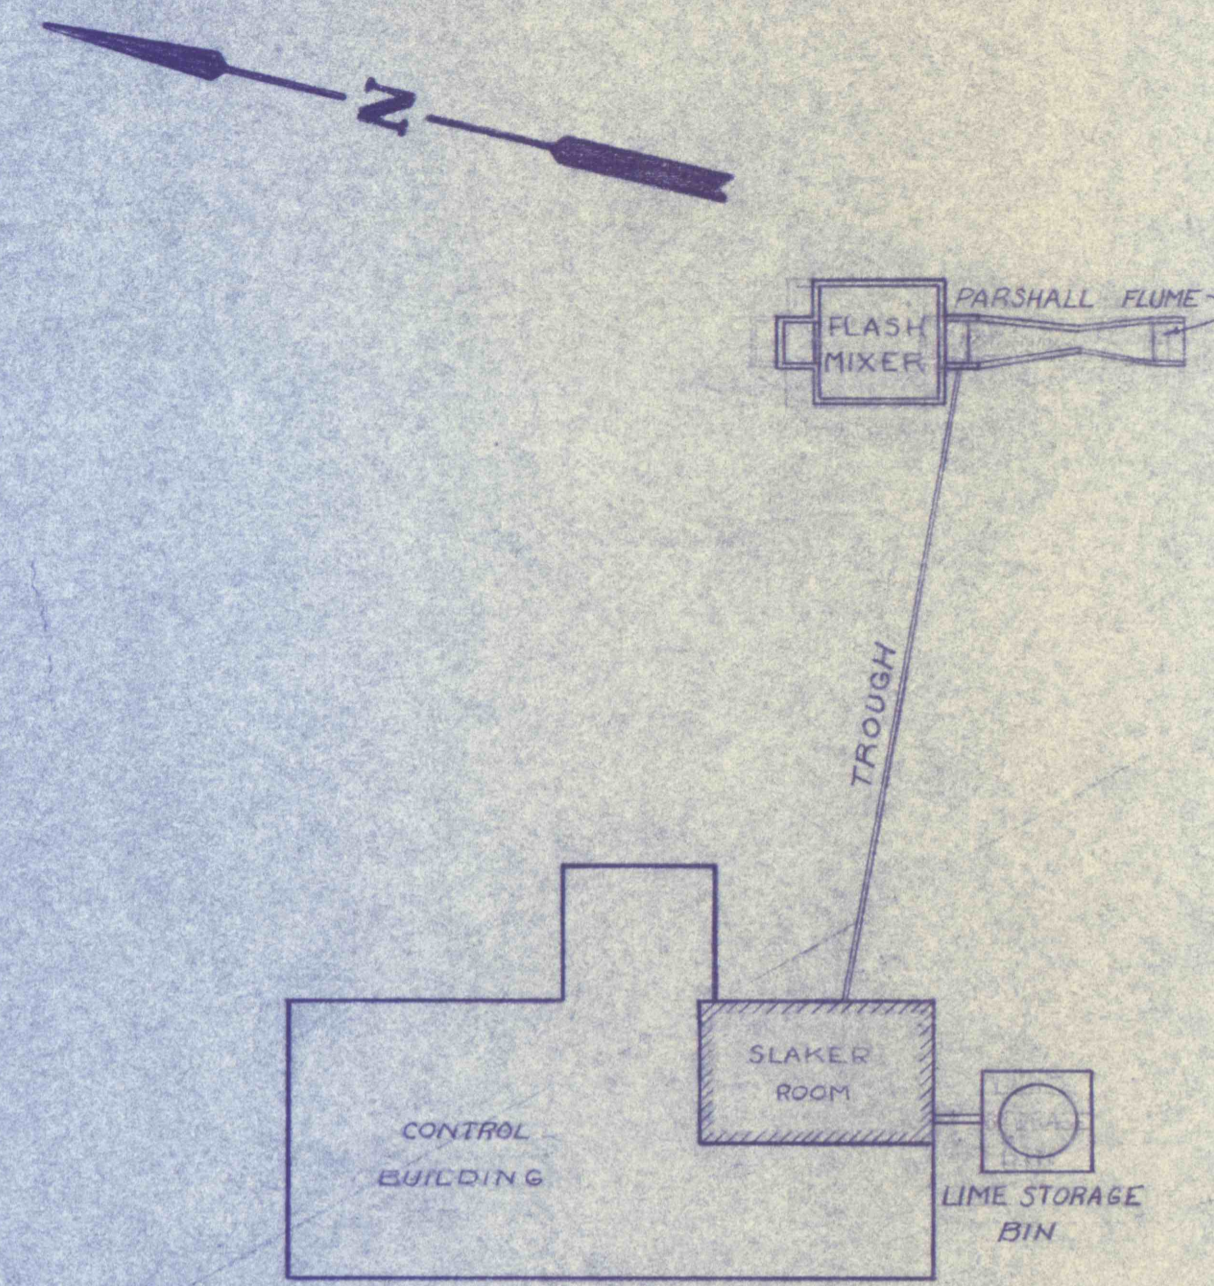


LOCATION PLAN  
SCALE 1"=30'-0"

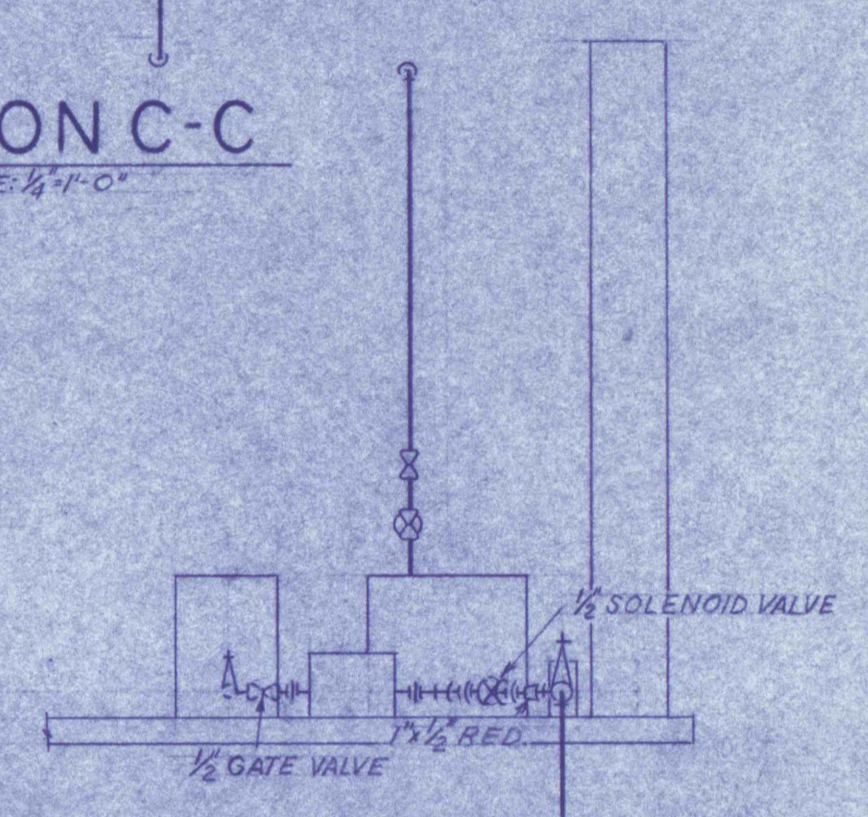


SECTION D-D  
SCALE 1/2"=1'-0"

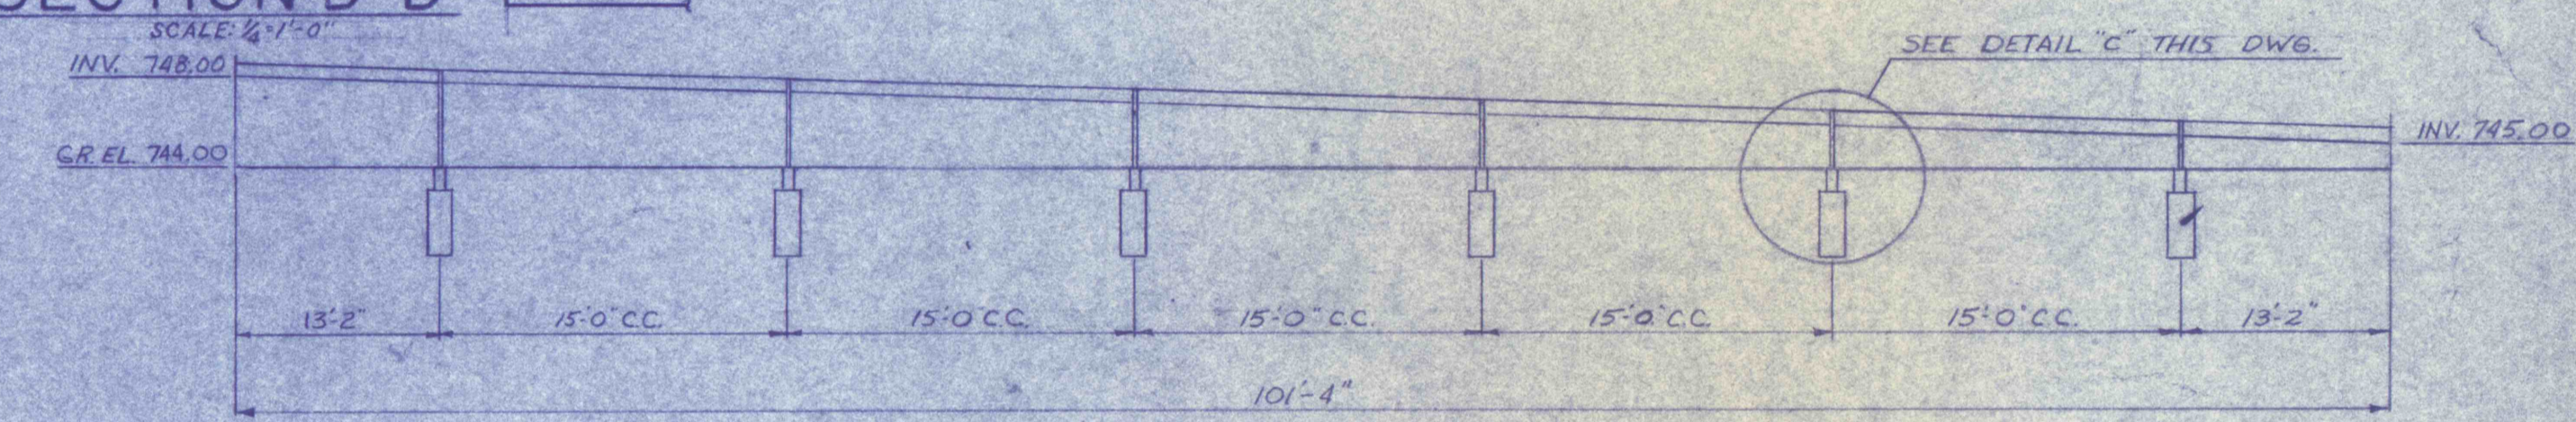


ELEVATION OF TROUGH  
SCALE 1/8"=1'-0"

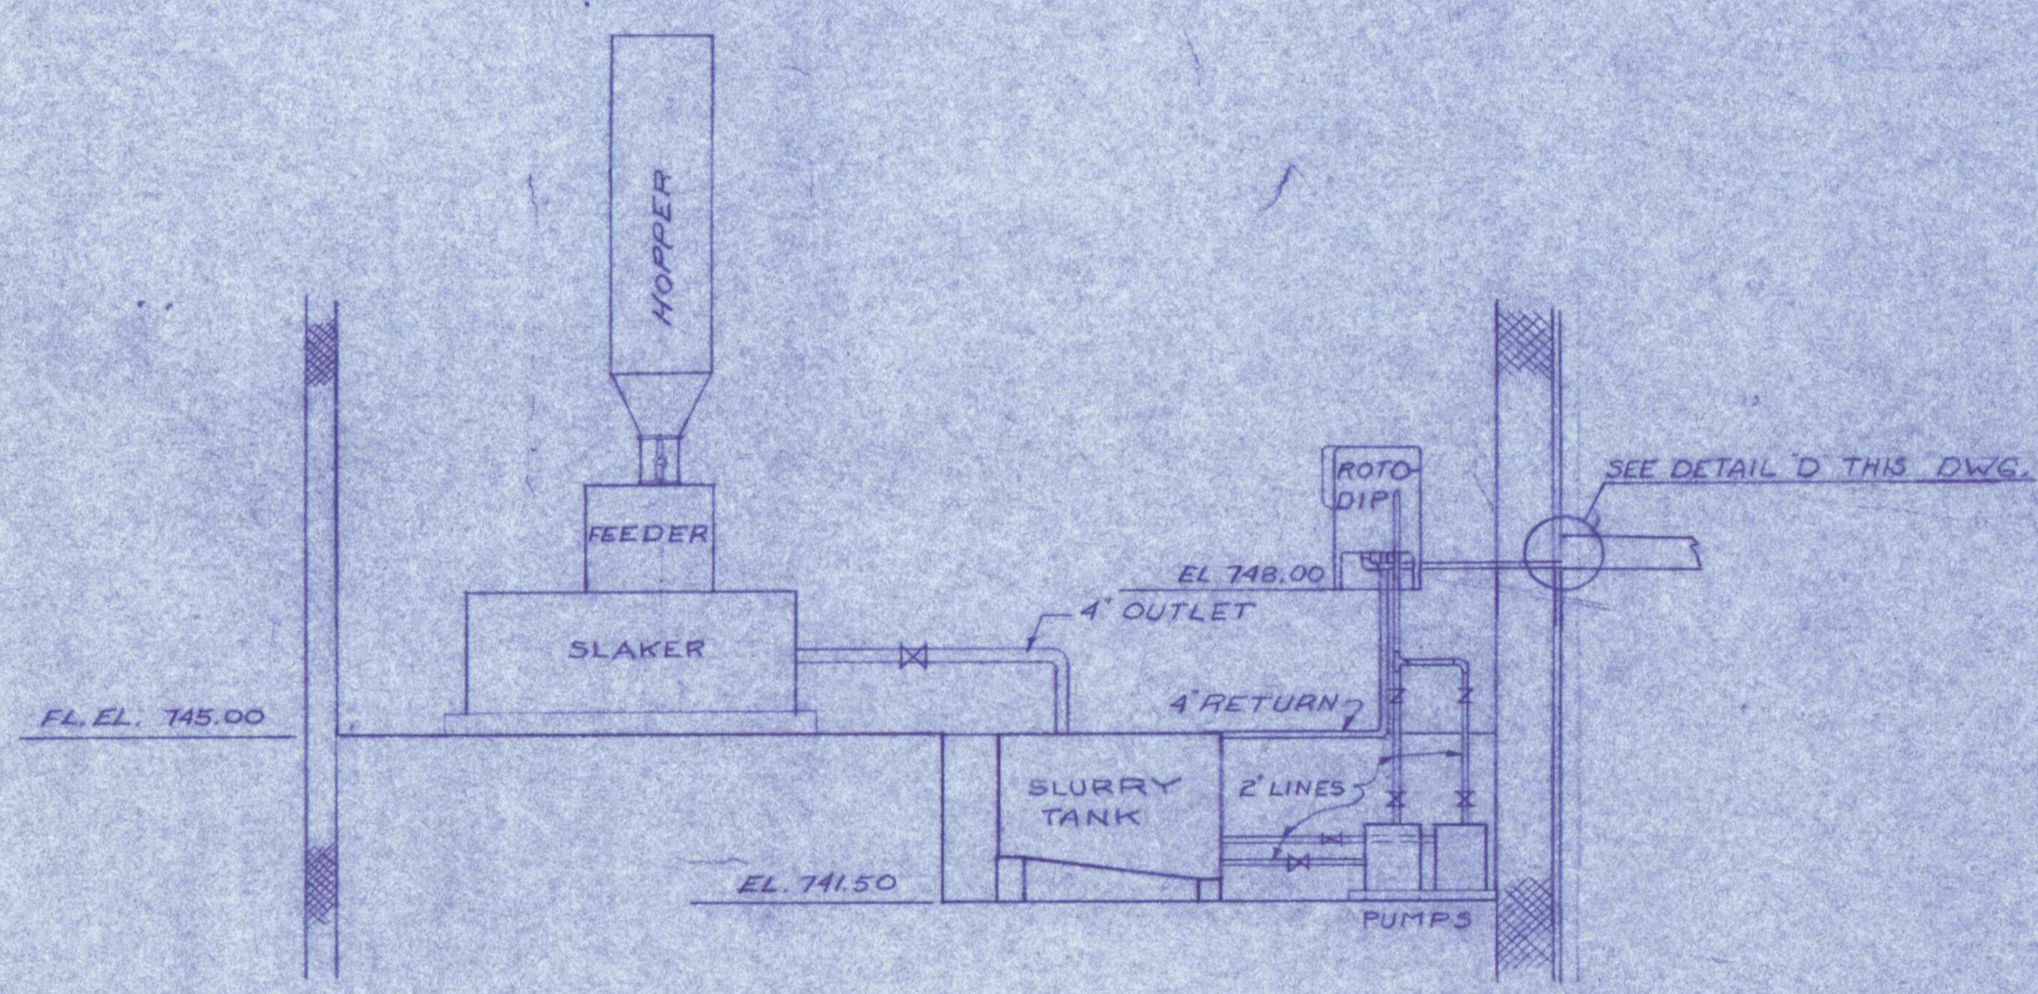


ELEVATION  
SCALE 1/4"=1'-0"

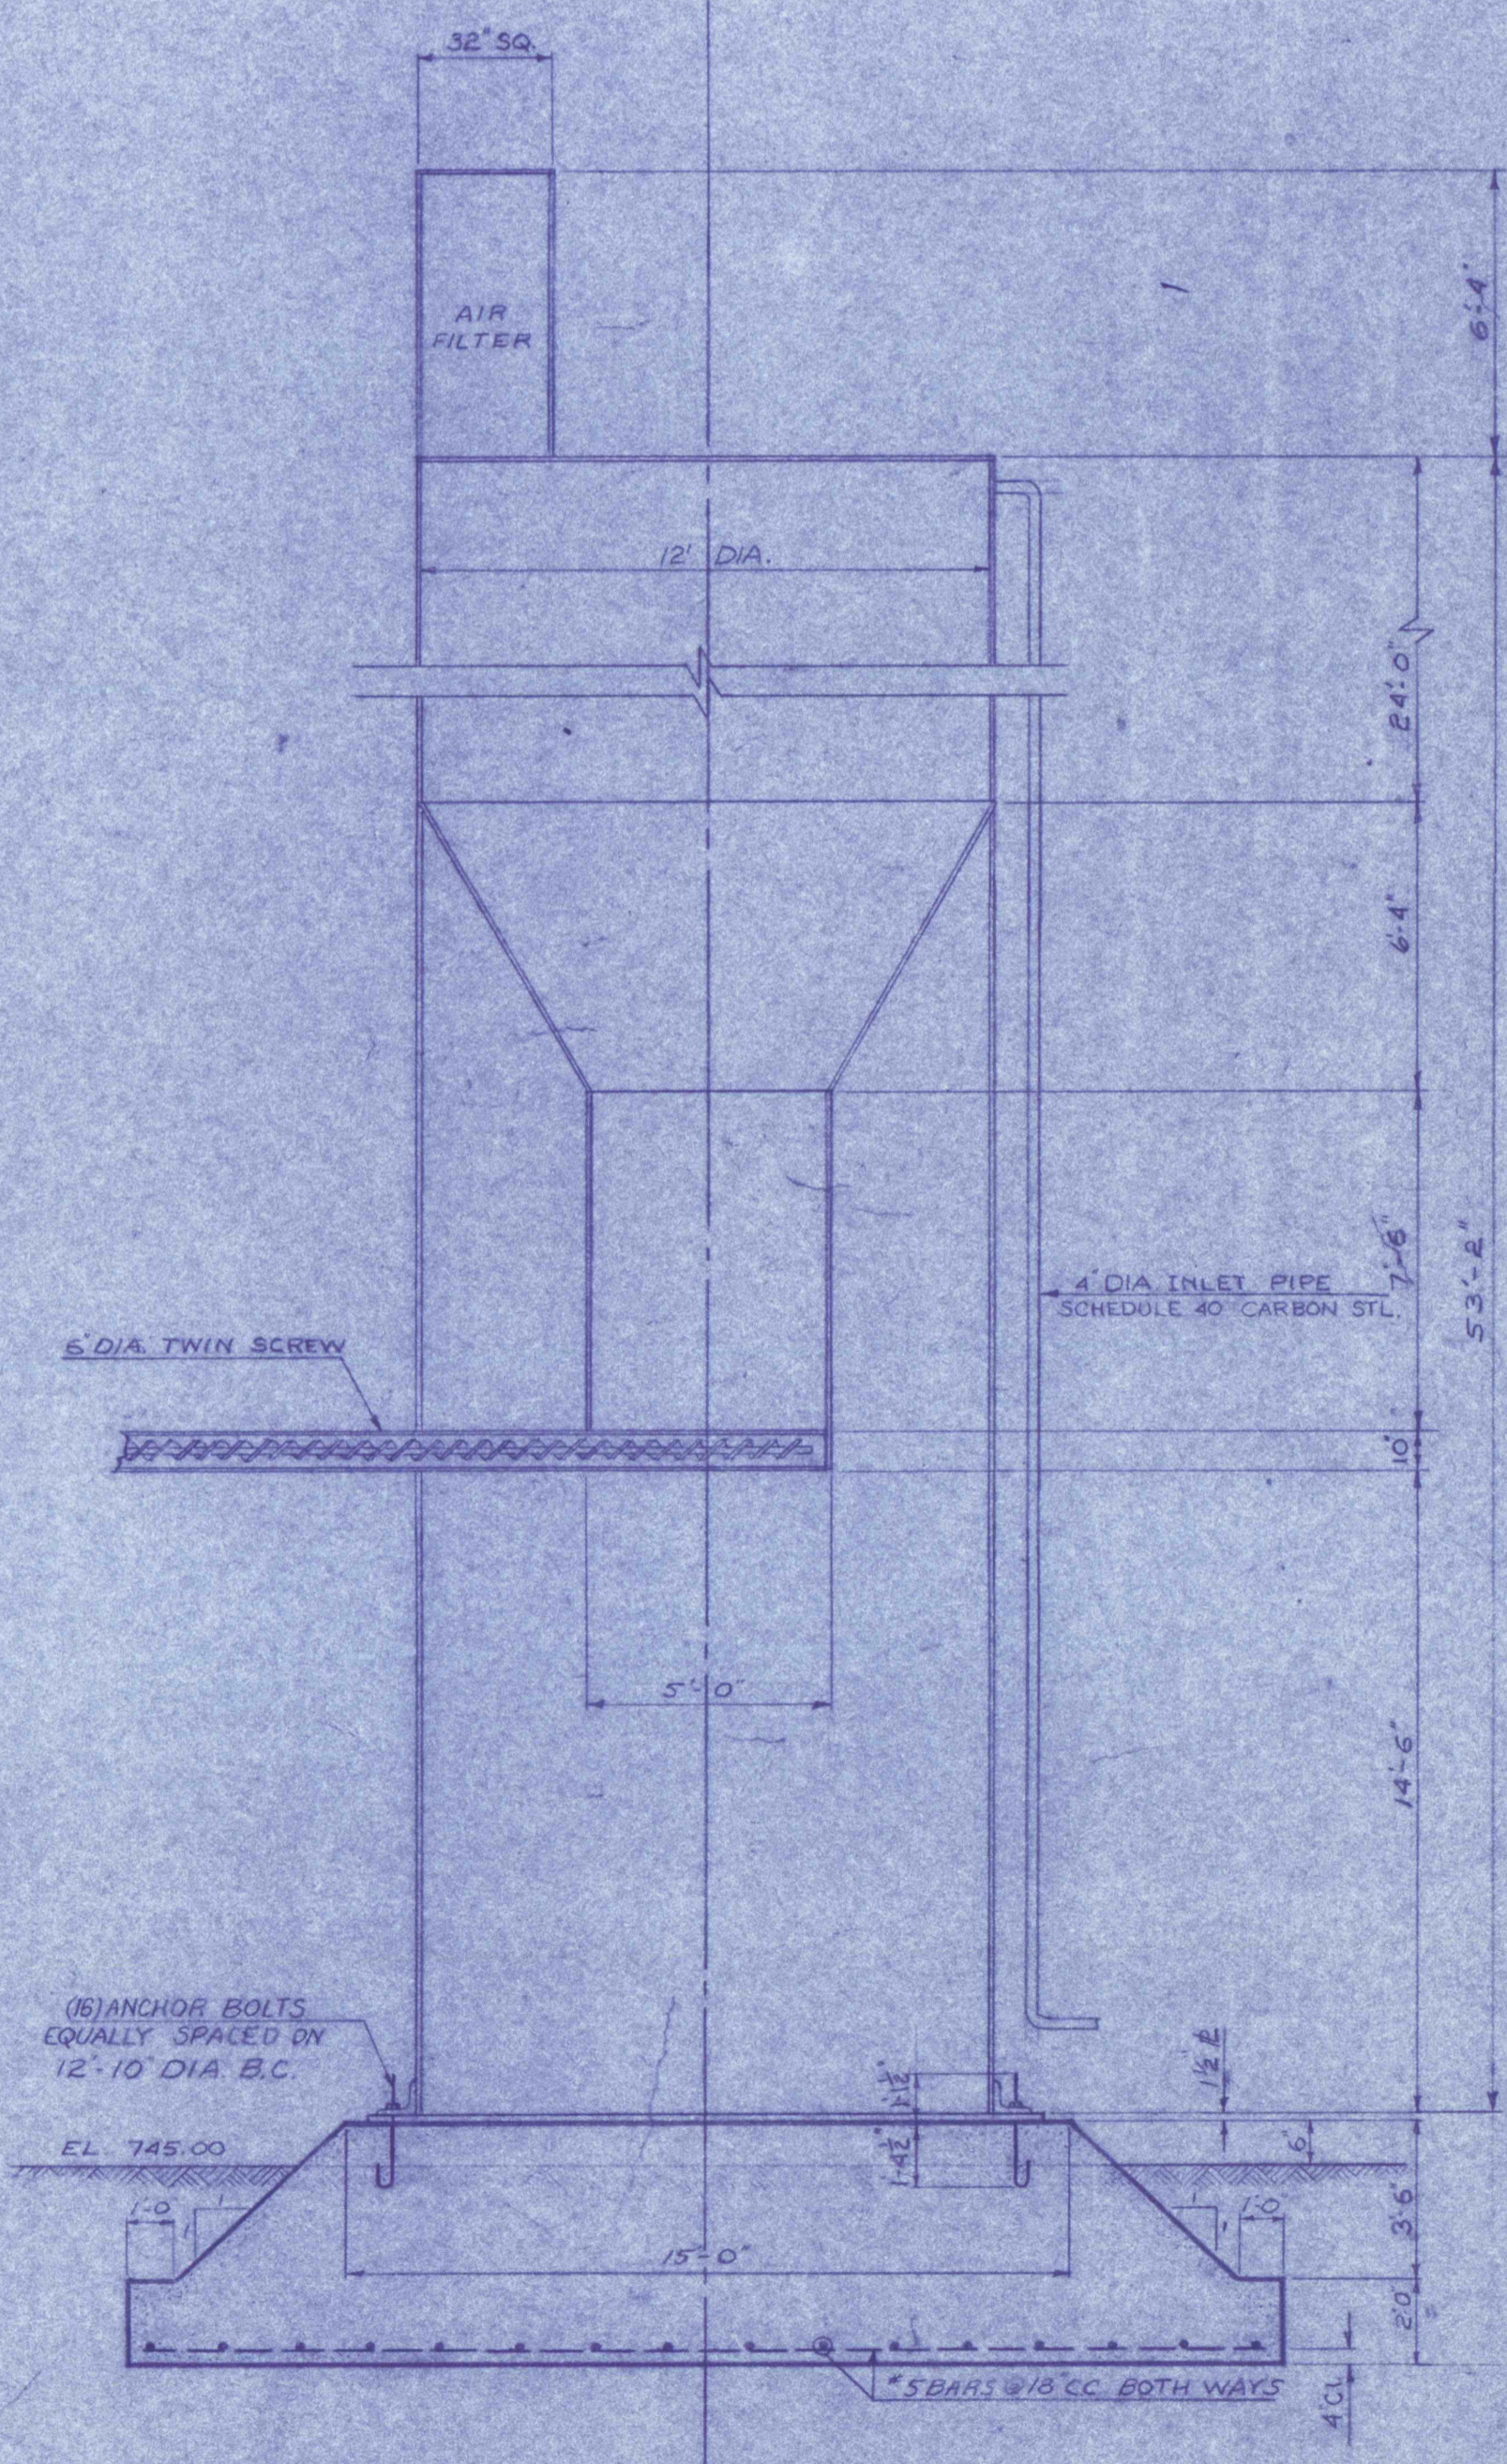


LIME STORAGE BIN  
SECTION A-A  
SCALE 1/2"=1'-0"

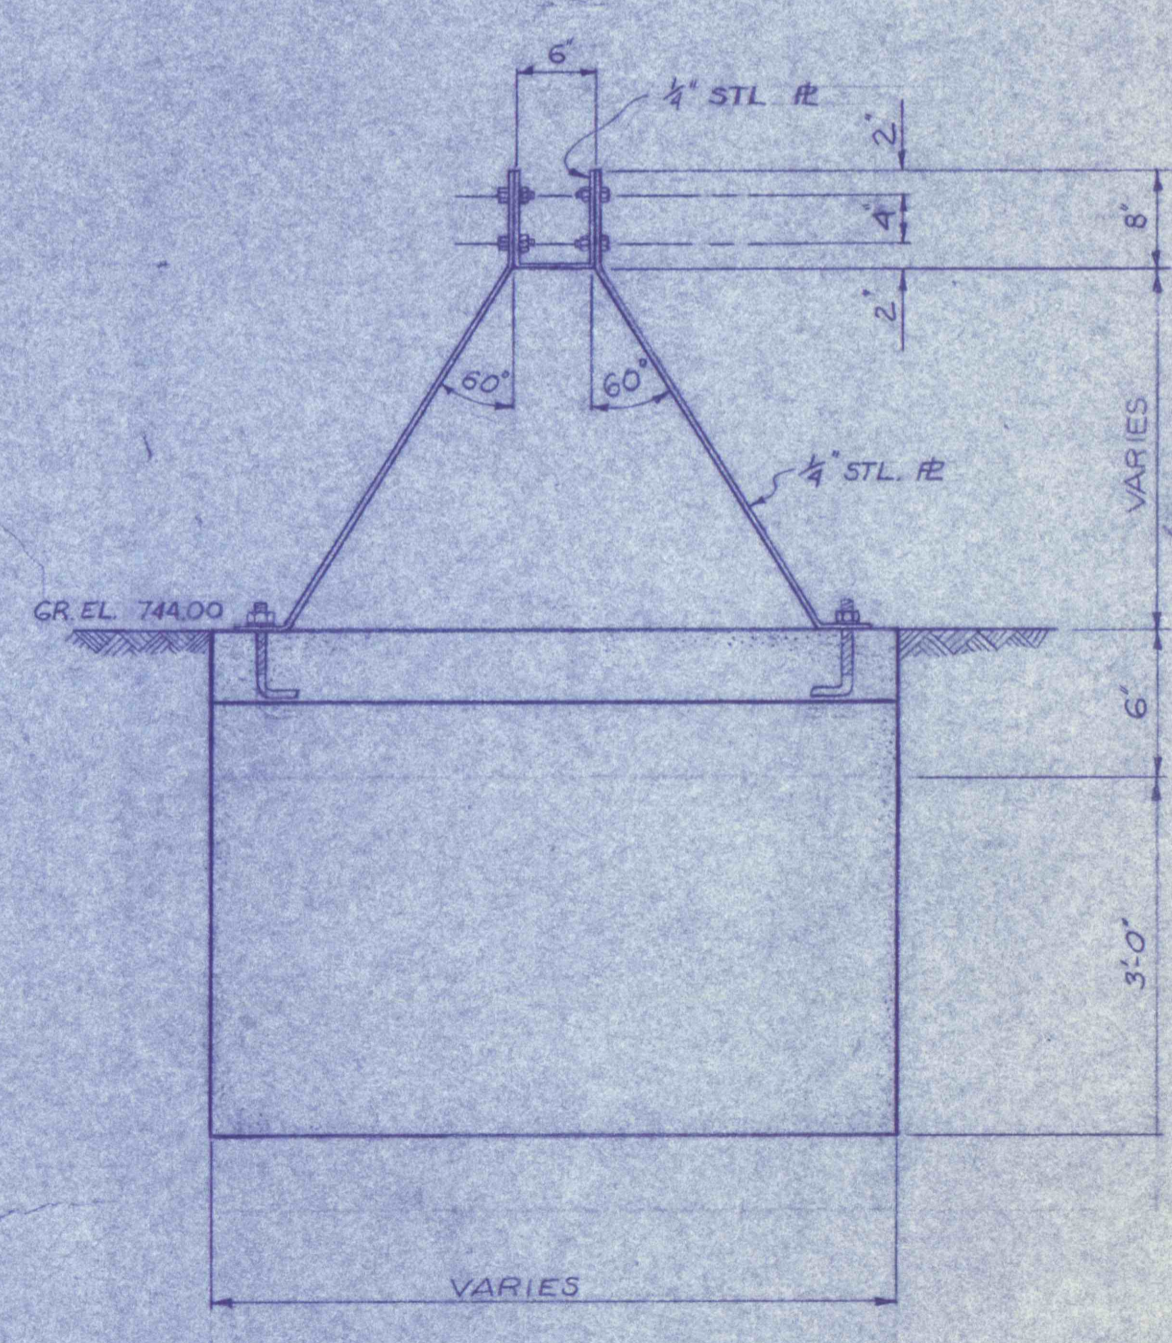

SECTION B-B  
SCALE 1/4"=1'-0"

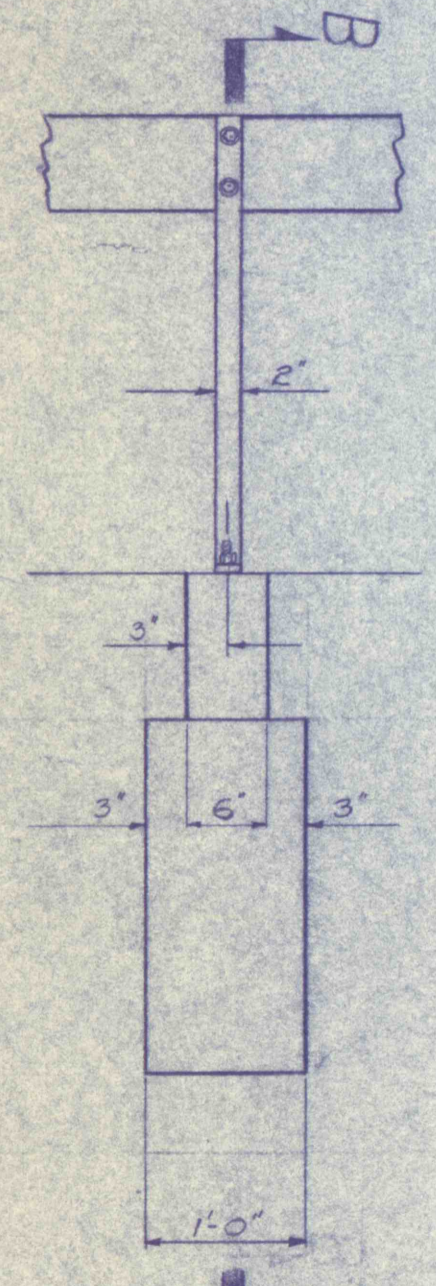

DETAIL C  
SCALE 3/4"=1'-0"

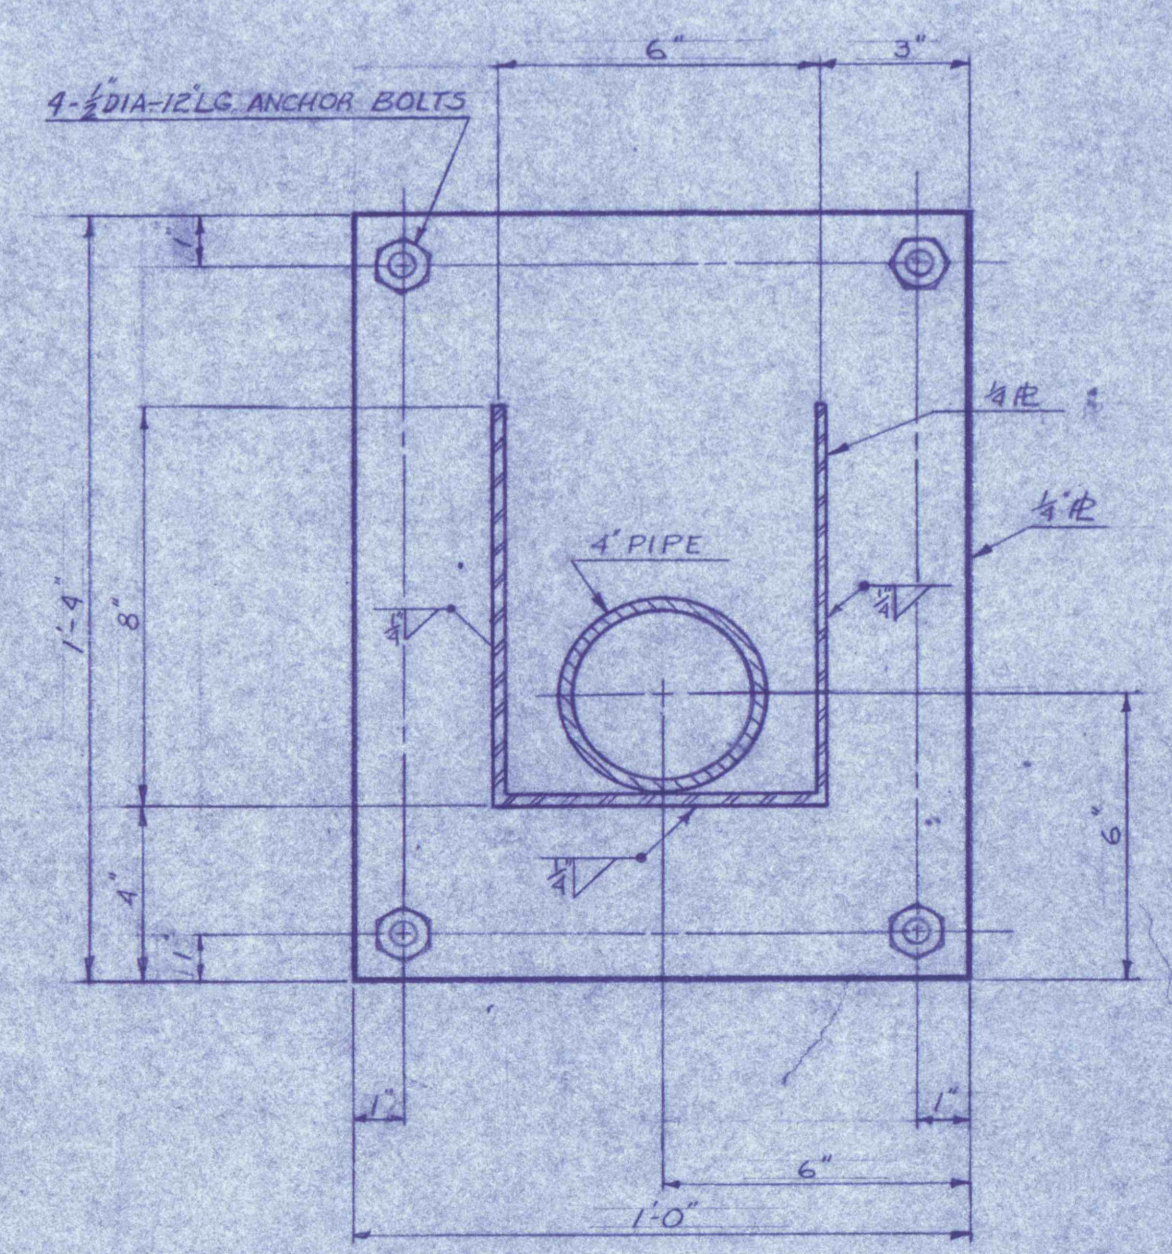

DETAIL D  
SCALE 1/2"=1'-0"



REVISIONS	
<b>SLAKER ROOM</b>	
CONSTRUCTION OF TREATMENT FACILITIES OF ACID MINE DRAINAGE RAUSCH CREEK WATERSHED SCHUYLKILL COUNTY, PENNSYLVANIA	
ANTRACITE RESEARCH & DEVELOPMENT CO. INC. consulting engineers	
POTTSVILLE TAMAGUA PENNSYLVANIA	
JOB NO.: 6804 DATE: NOV. 1969 SCALE: AS NOTED DRAWN: A.B.S. APPROVED: <i>[Signature]</i>	DRAWING NO.: <b>C-33</b>