


STA 477 + 50	
PIPE UNDER BERM	24" Ø S MIN + 6%
1/2 SECTION SLOPE DRAIN	30" S MIN + 8%
PIPE UNDER ROAD	30" Ø S + 2%

STA 484 + 00	
PIPE UNDER BERM	24" Ø S MIN + 6%
1/2 SECTION SLOPE DRAIN	30" S MIN + 8%
PIPE UNDER ROAD	30" Ø S + 2%

PLAN STA 468 TO 492  
SCALE: 1" = 100'

FOR LEGEND & NOTES SEE DRAWING NO. 2

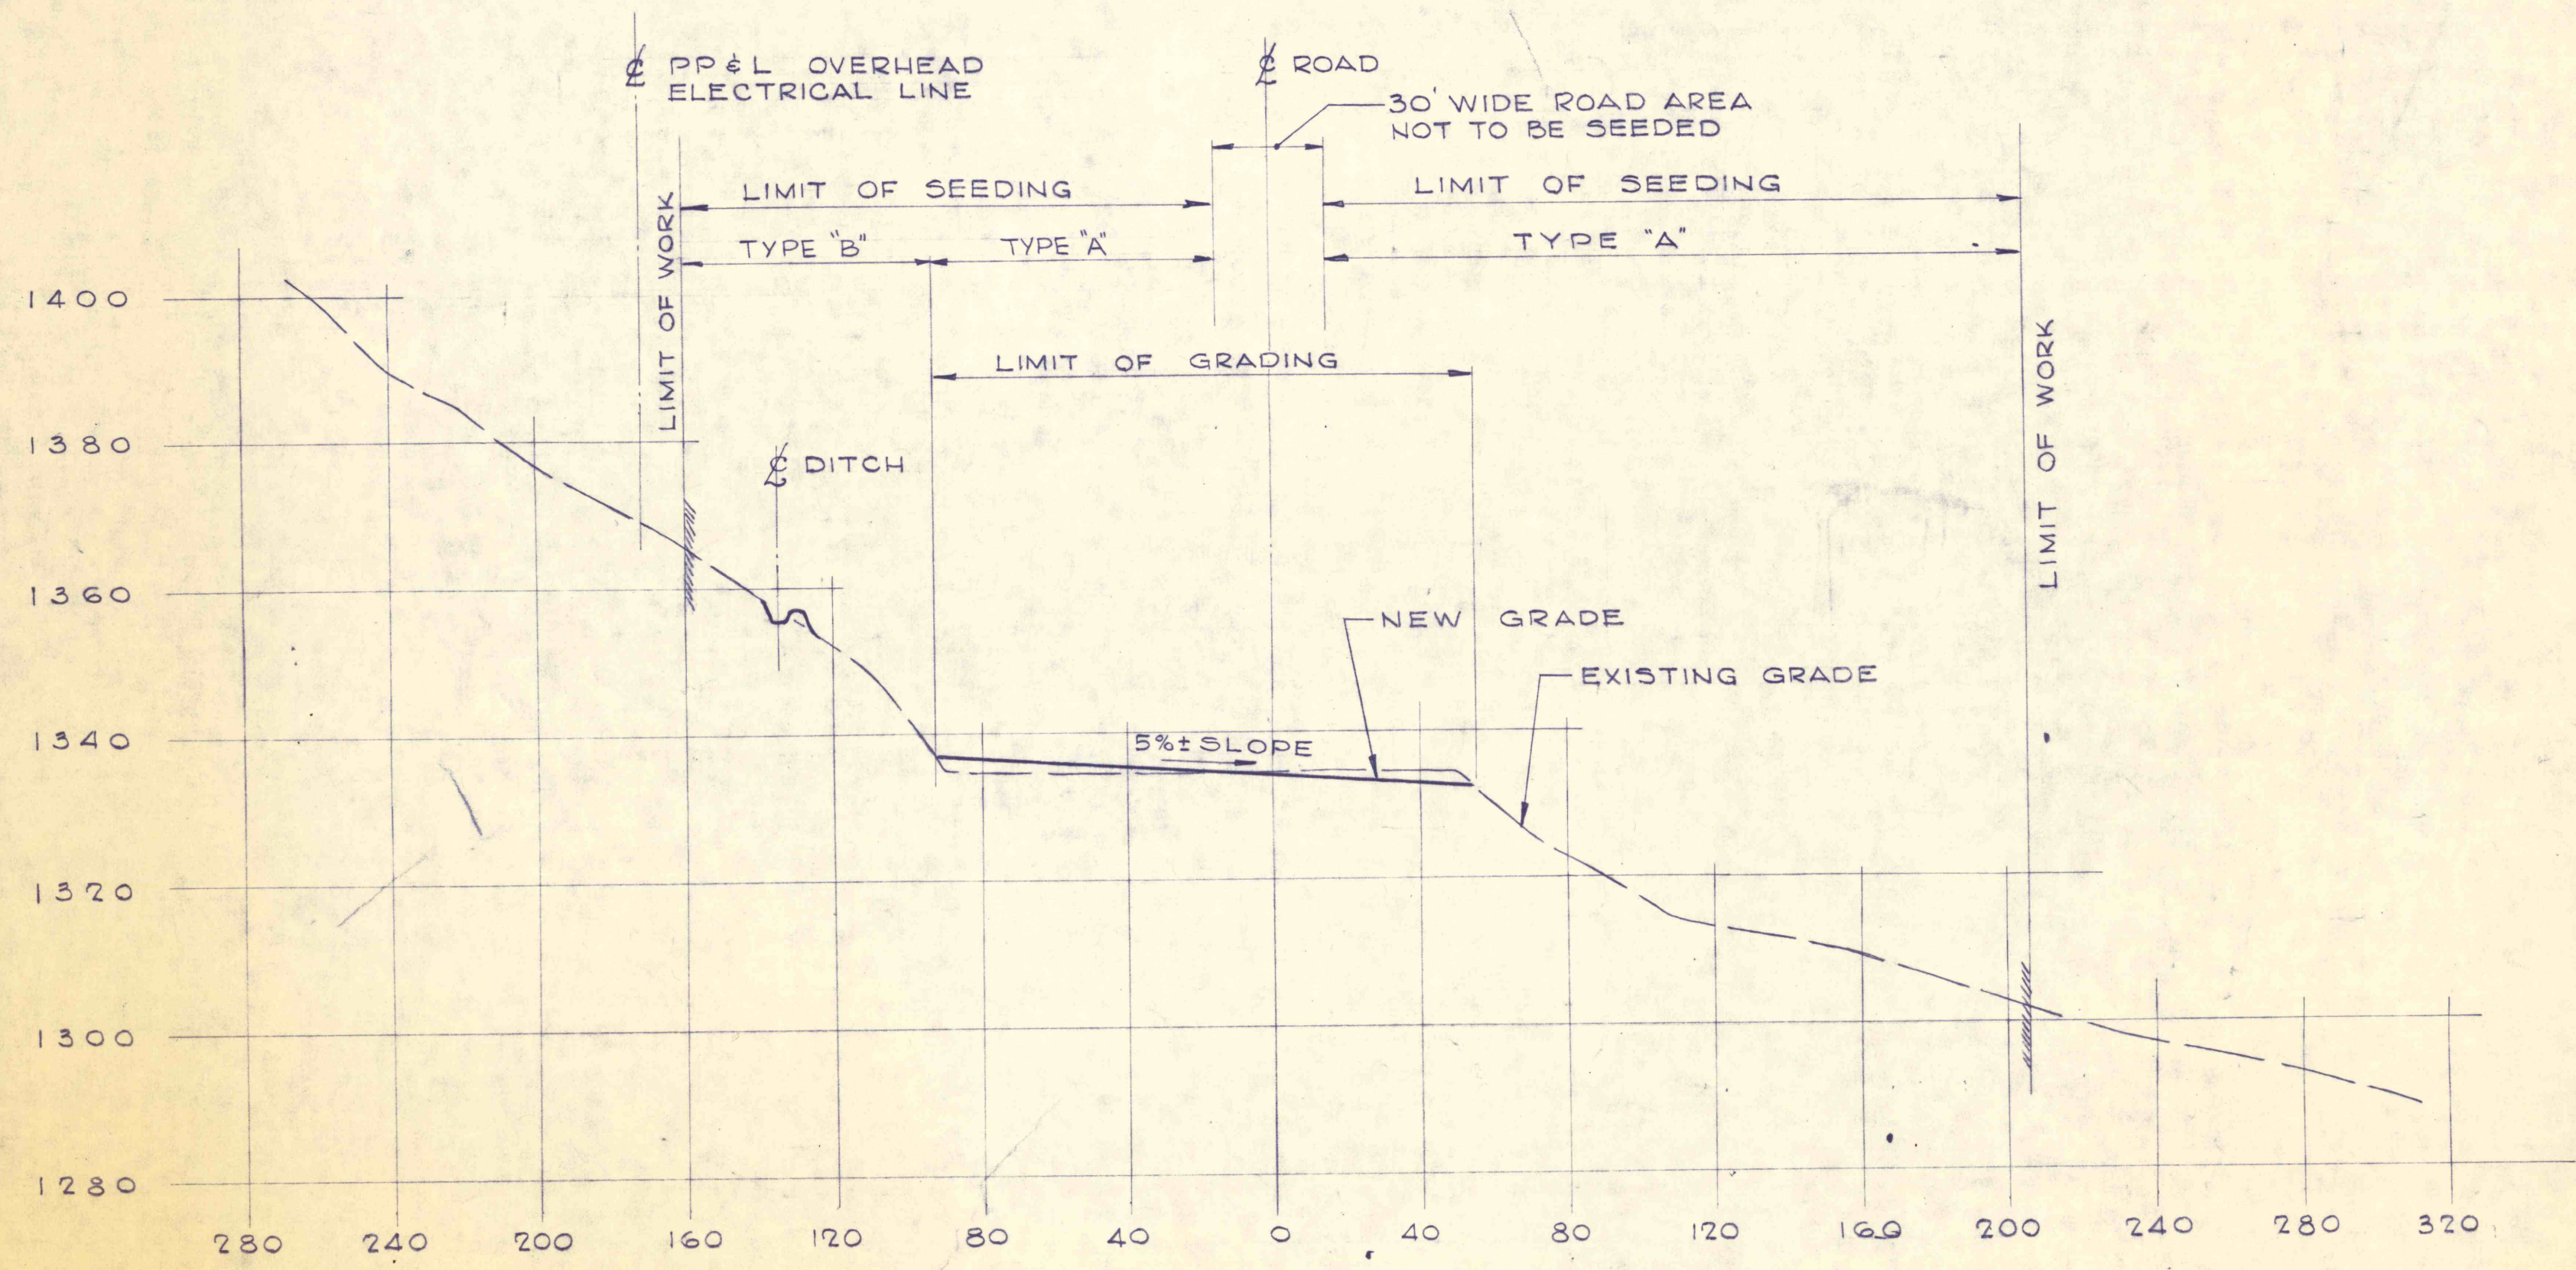

CROSS SECTION @ STA 475  
SCALE: 1" = 20' VERT.  
1" = 40' HORIZ.

NO.	DATE	REVISION	APPR.
SUBMITTED <i>Thomas Richard Babatz</i> PROFESSIONAL			
APPROVED <i>C. D. ...</i> CHIEF - DIVISION OF MINE DRAINAGE REHABILITATION			
APPROVED <i>...</i> DIRECTOR - BUREAU OF CONSULTING SERVICES			
COMMONWEALTH OF PENNSYLVANIA DEPARTMENT OF ENVIRONMENTAL RESOURCES OFFICE OF ENGINEERING AND CONSTRUCTION			
PROJECT NO. SL 170-1A STRIP MINE RECLAMATION QUICK START PROJECT "D" STATE GAME LAND NO. 264 WICONISCO CREEK WATERSHED DAUPHIN COUNTY, PENNA.			
<b>SANDERS AND THOMAS, INC.</b> CONSULTING ENGINEERS <small>EXECUTIVE OFFICES: POTTSTOWN, PENNSYLVANIA          BRANCH OFFICES: PHILADELPHIA, PA. - LONG ISLAND, N.Y. - MIAMI, FLA.          PITTSBURGH, PA. - BALTIMORE, MD. - LONG BEACH, CALIF. - WASHINGTON D.C.</small>			
<b>PLAN STA. 468 TO 492</b> <b>&amp;</b> <b>CROSS - SECTION</b>			
DRAWN BY D.A.R.	DATE DEC 5, 1972	DRAWING NO. 3 OF 7	
CHECKED BY T.B.	SCALE AS NOTED		