



CROSS SECTION @ STA 430

SCALE: 1" = 20' VERT
1" = 40' HORIZ

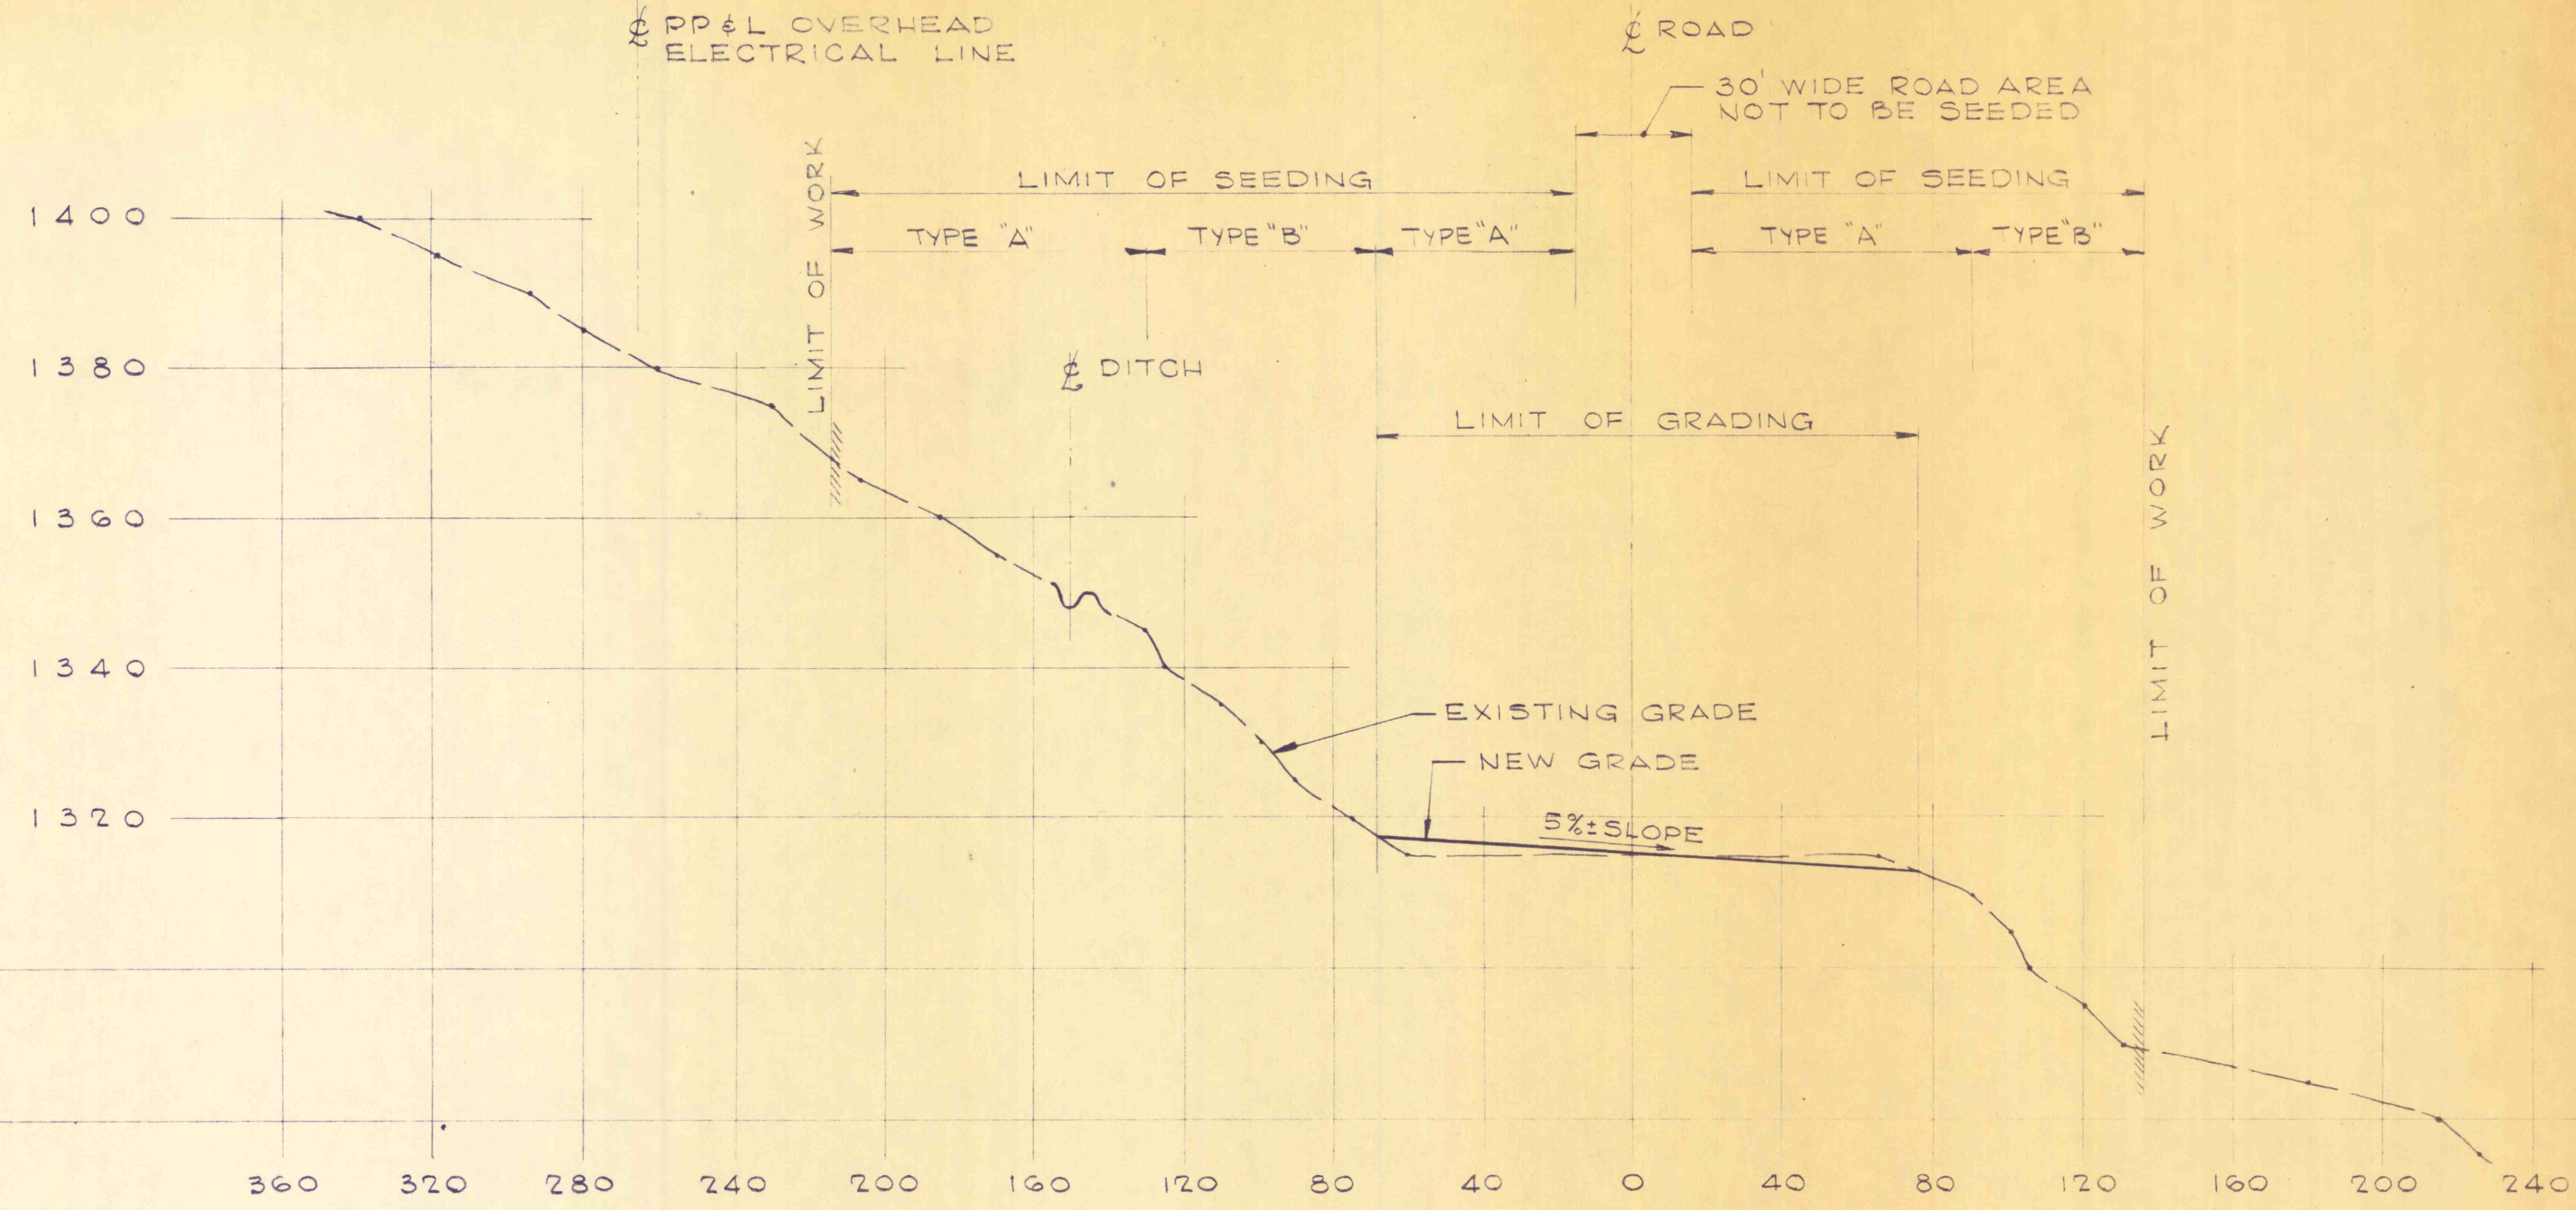

CROSS SECTION @ STA 445

SCALE: 1" = 20' VERT
1" = 40' HORIZ

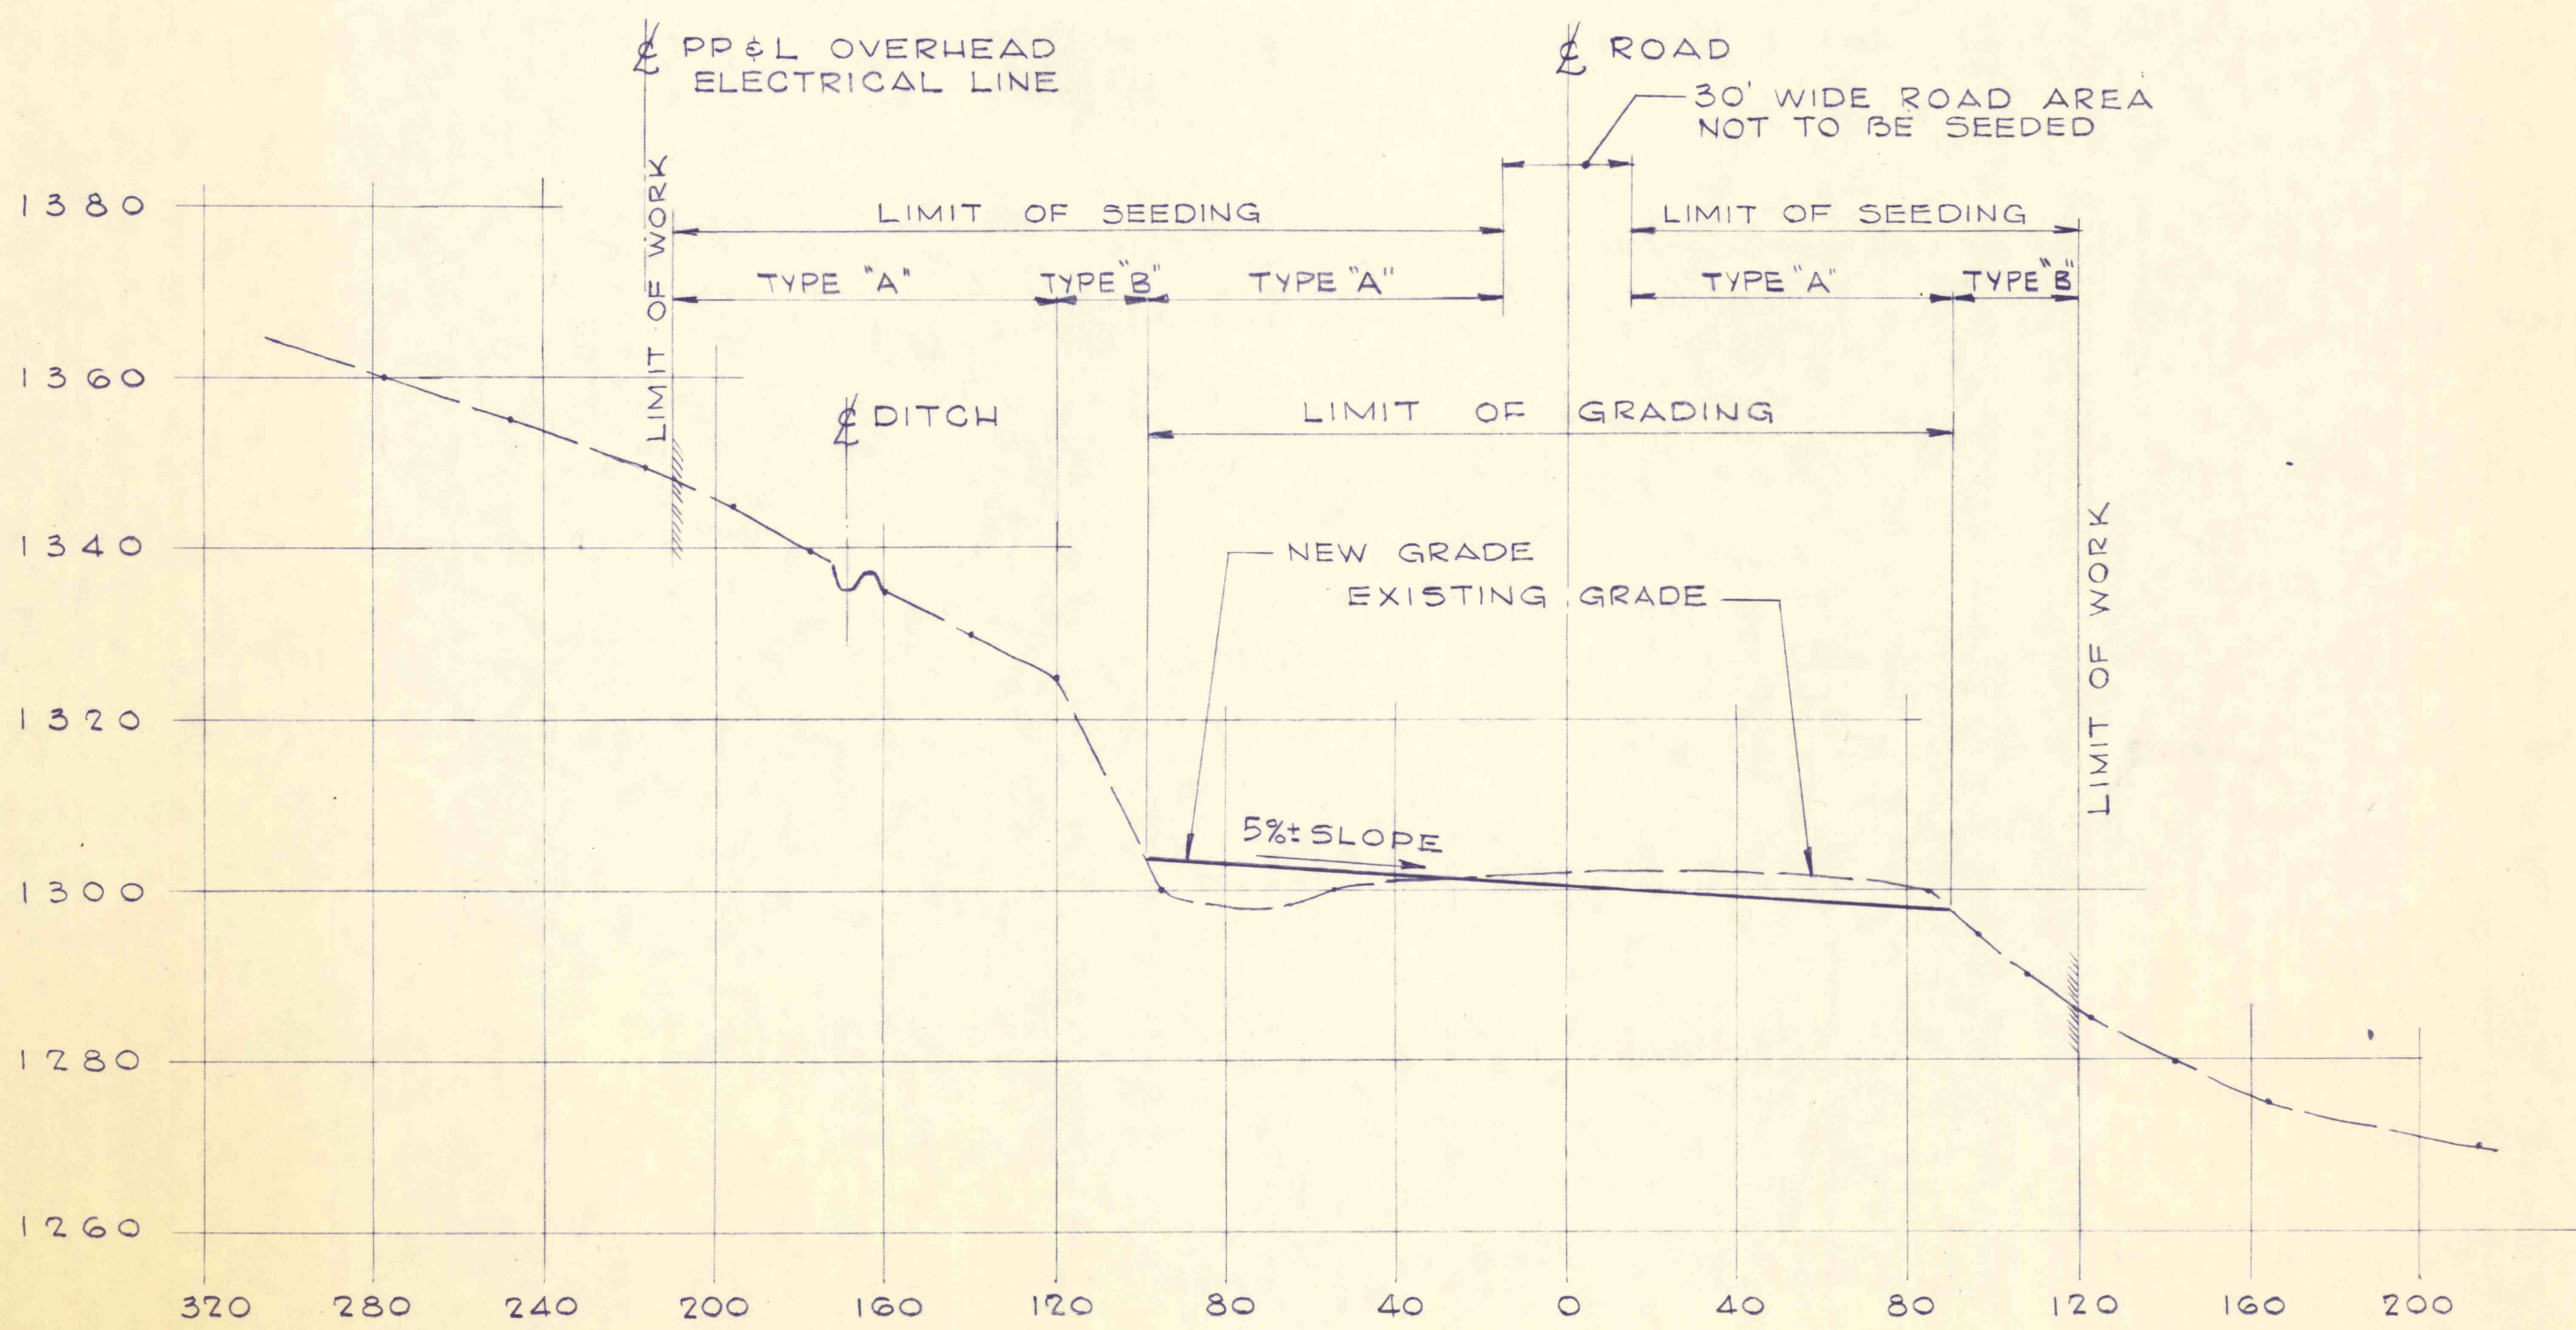

CROSS SECTION @ STA 455

SCALE: 1" = 20' VERT
1" = 40' HORIZ

NO.	DATE	REVISION	APPR.
SUBMITTED	<i>Thomas Richard Babacz</i>		
PROFESSIONAL			
APPROVED	<i>Robert A. Panzer</i>		
CHIEF - DIVISION OF MINE DRAINAGE REHABILITATION			
APPROVED	<i>Bob Peters</i>		
DIRECTOR - BUREAU OF CONSULTING SERVICES			
COMMONWEALTH OF PENNSYLVANIA DEPARTMENT OF ENVIRONMENTAL RESOURCES OFFICE OF ENGINEERING AND CONSTRUCTION			
PROJECT NO. SL 170-1A STRIP MINE RECLAMATION QUICK START PROJECT "D" STATE GAME LAND NO. 264 WICONISCO CREEK WATERSHED DAUPHIN COUNTY, PENNA.			
SANDERS AND THOMAS, INC. CONSULTING ENGINEERS <small>EXECUTIVE OFFICES: POTTSTOWN, PENNSYLVANIA BRANCH OFFICES: PHILADELPHIA, PA. - LONG ISLAND, N.Y. - MIAMI, FLA. PITTSBURGH, PA. - BALTIMORE, MD. - LONG BEACH, CALIF. - WASHINGTON, D.C.</small>			
CROSS - SECTIONS			
DRAWN BY	DATE	DRAWING NO.	
D.A.R.	DEC. 5, 1972	6 OF 7	
CHECKED BY	SCALE		
T.S.	AS NOTED		