


SCHEME D
L.R. 53089



⊕ NOTE
 VARIABLE SLOPE AS INDICATED
 ON X-SECTIONS
 6:1 MINIMUM SLOPE
 1 1/2:1 MAXIMUM SLOPE IN CUT
 2:1 MAXIMUM SLOPE IN FILL

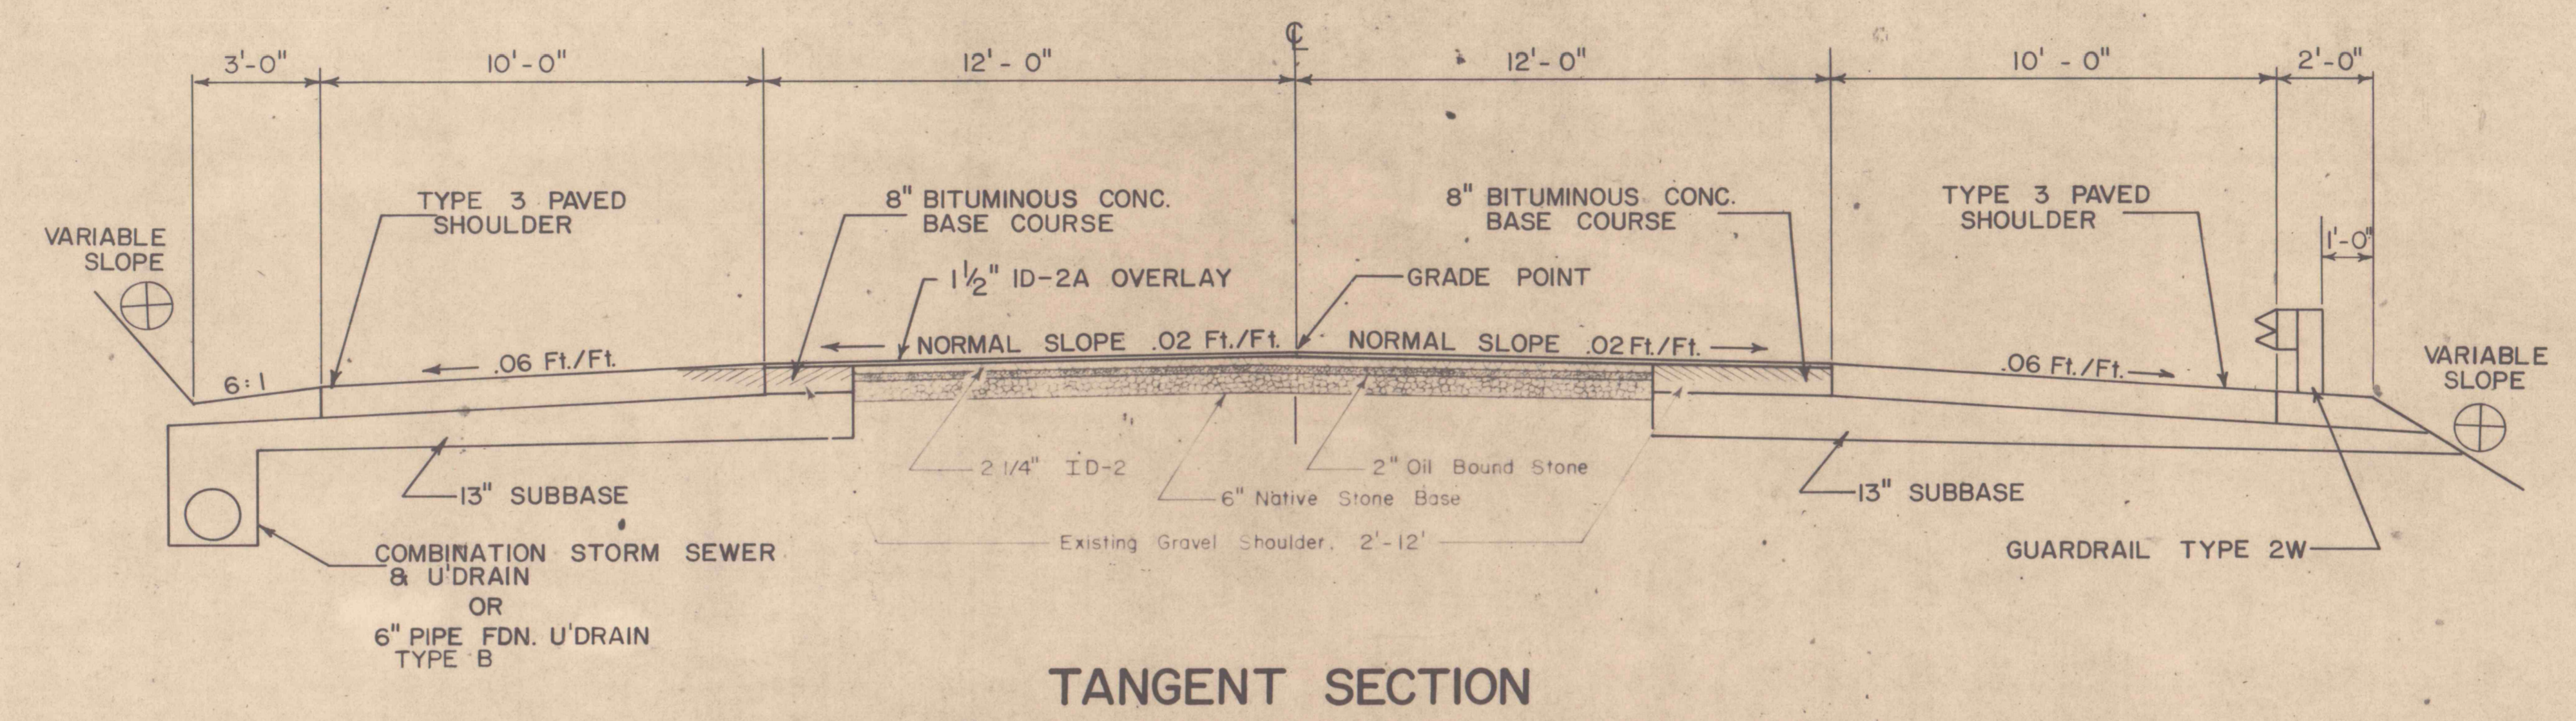