



SCHEME D  
Relocated L.R. 53089

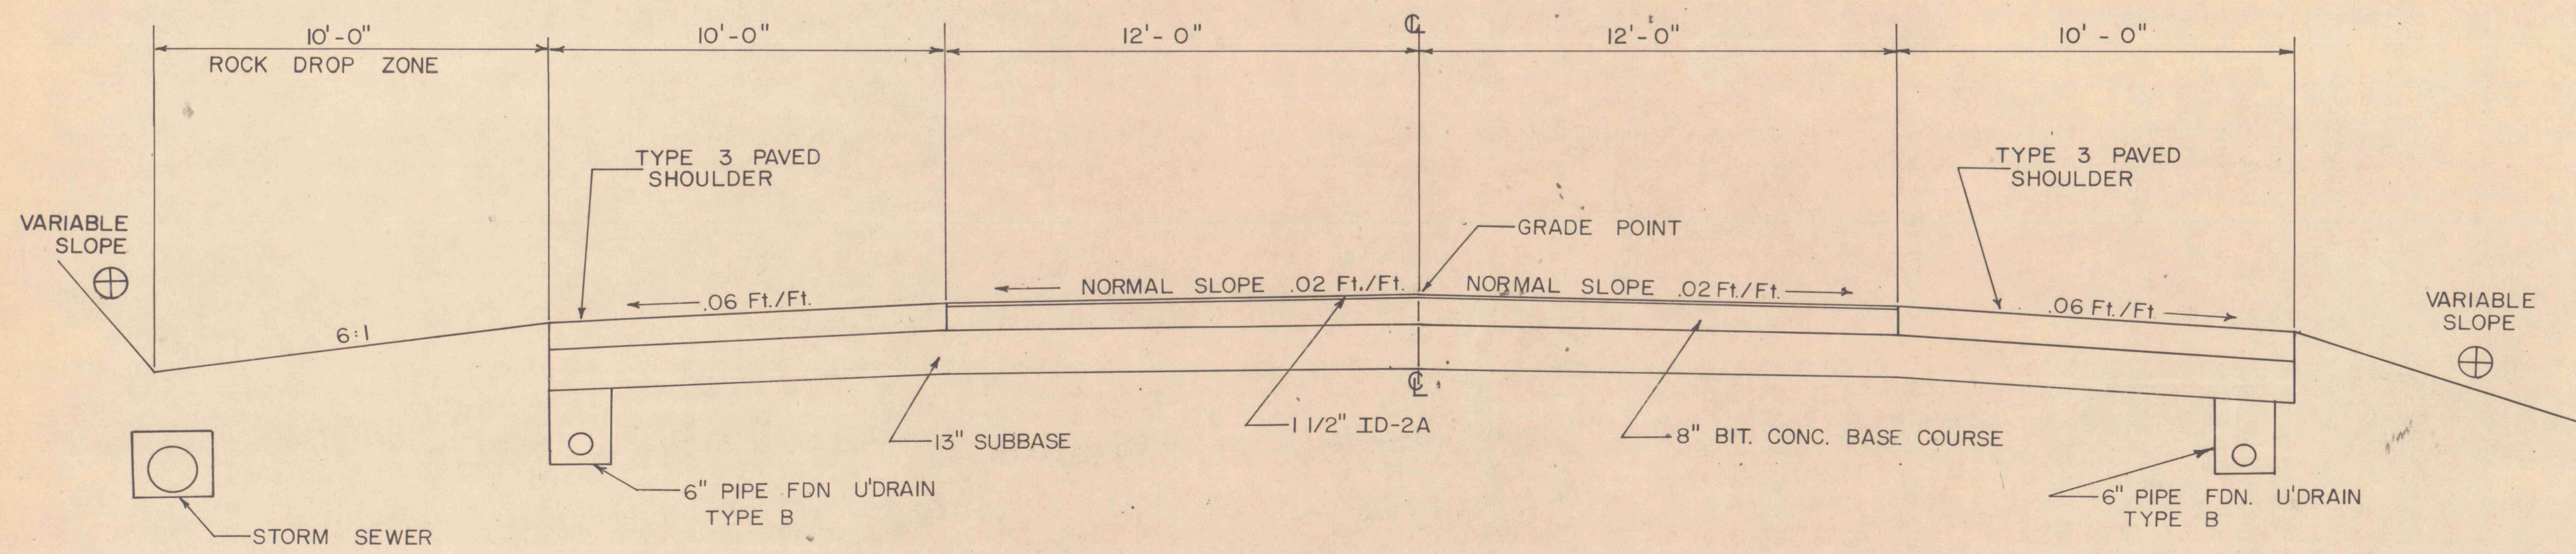

TANGENT SECTION

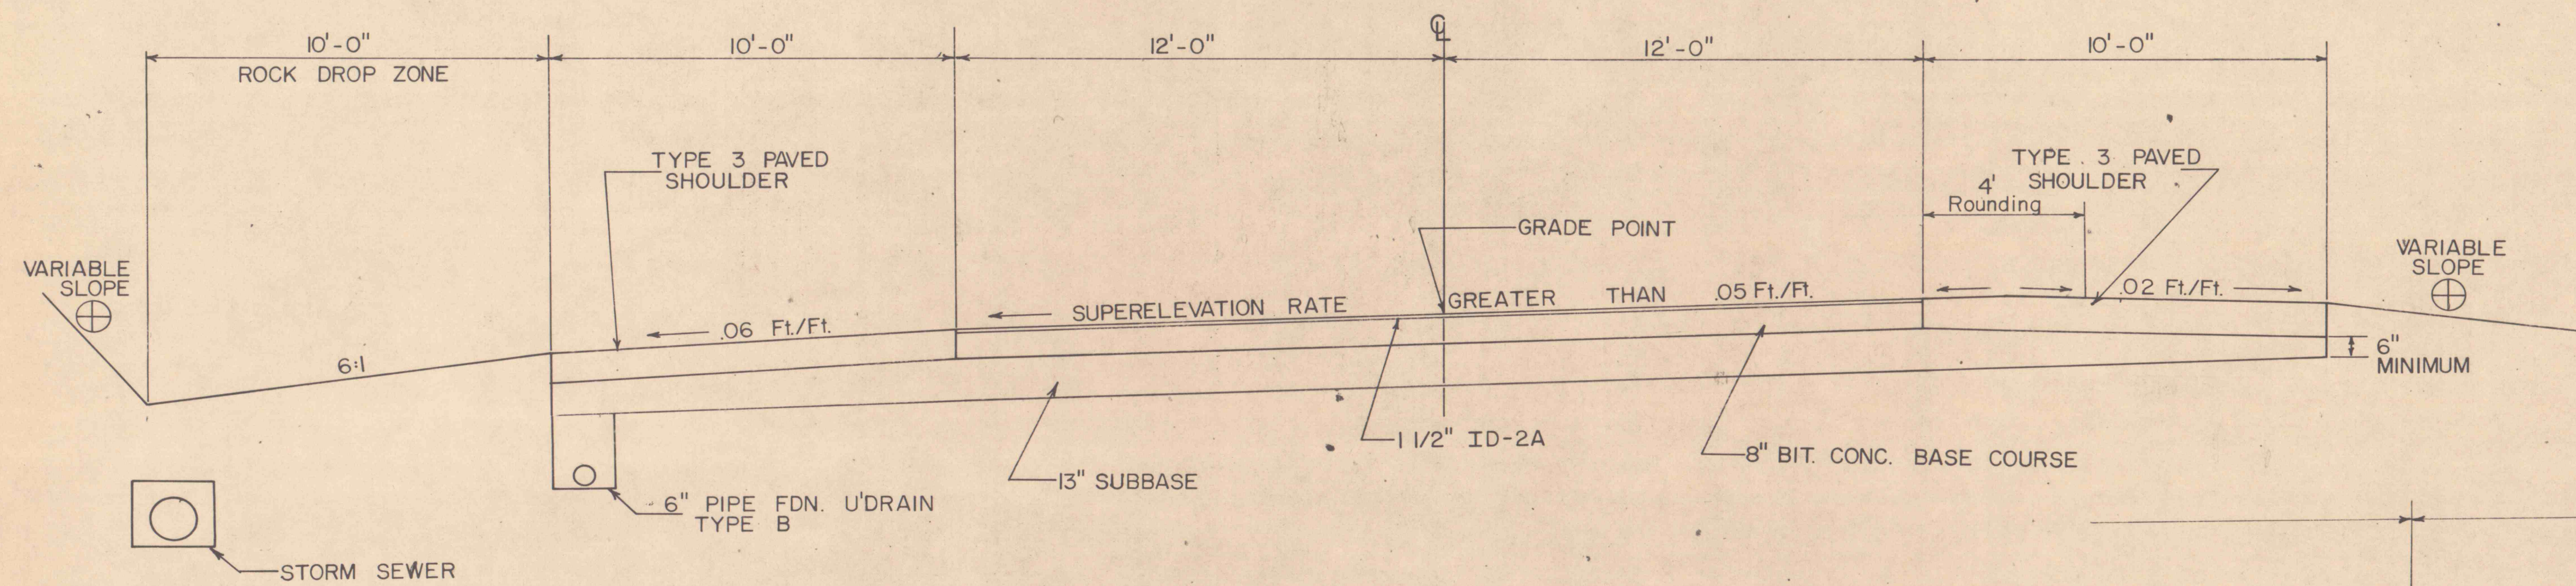

SUPERELEVATED SECTION

⊕ NOTE  
VARIABLE SLOPE AS INDICATED  
ON X-SECTIONS  
6:1 MINIMUM SLOPE  
1 1/2:1 MAXIMUM SLOPE IN CUT  
2:1 MAXIMUM SLOPE IN FILL

