



STA 422+50	
PIPE UNDER BERM	18" ϕ S MIN = 10%
1/2 SECTION SLOPE DRAIN	24" ϕ S MIN = 10%
PIPE UNDER ROAD	24" ϕ S = 2%

STA 431+00	
PIPE UNDER BERM	24" ϕ S MIN = 8%
1/2 SECTION SLOPE DRAIN	30" ϕ S MIN = 10%
PIPE UNDER ROAD	30" ϕ S = 2%

PLAN STA. 420 TO 447
SCALE: 1" = 100'

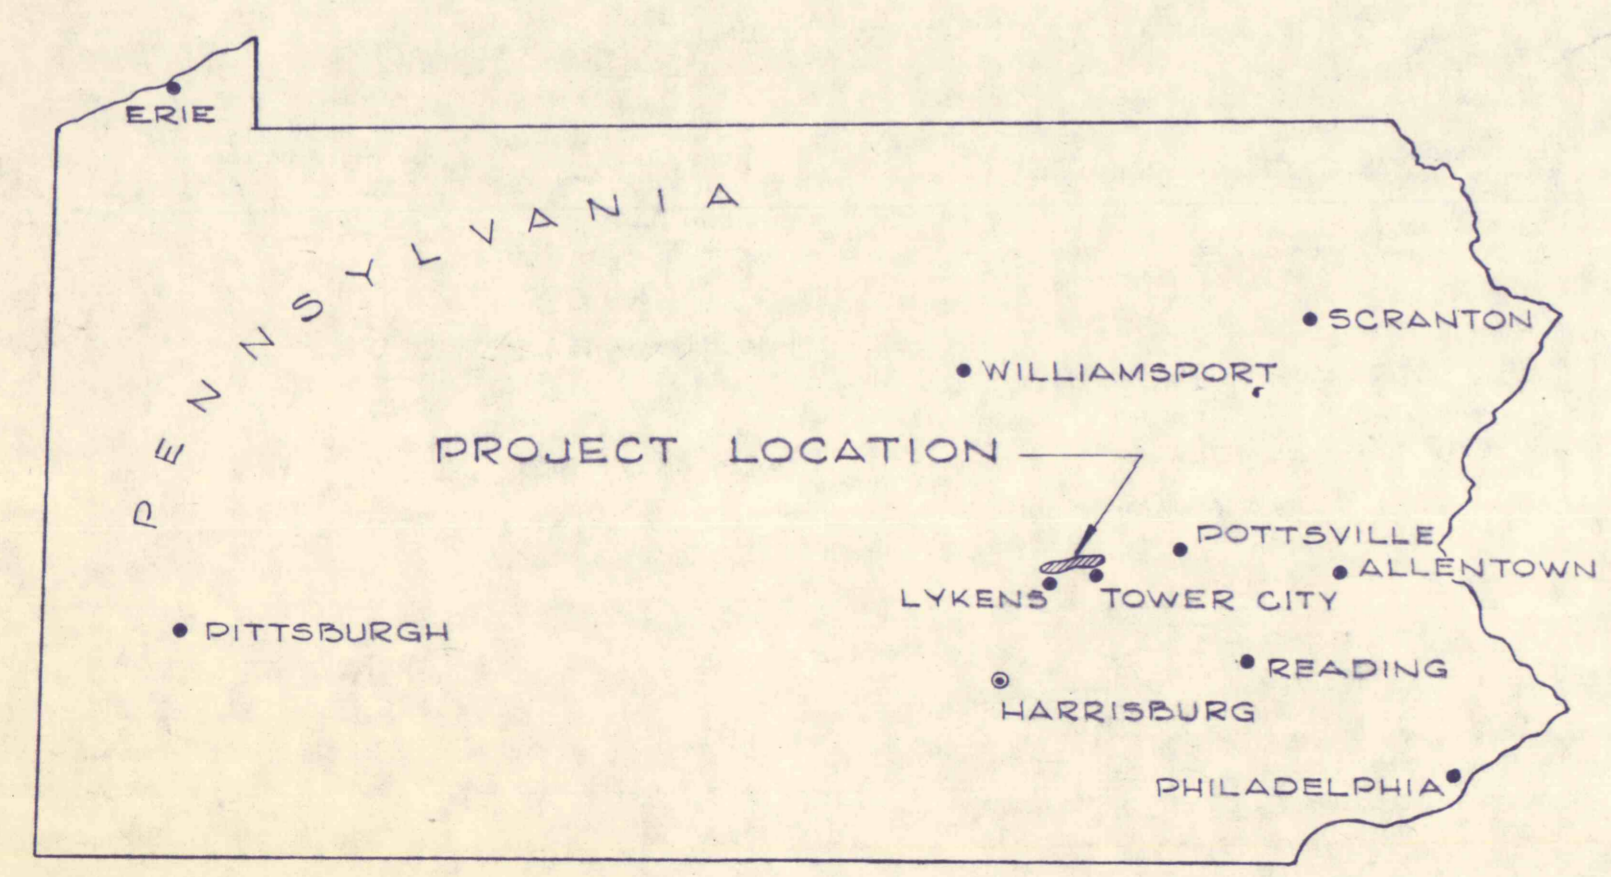

PROJECT LOCATION MAP
SCALE: NONE

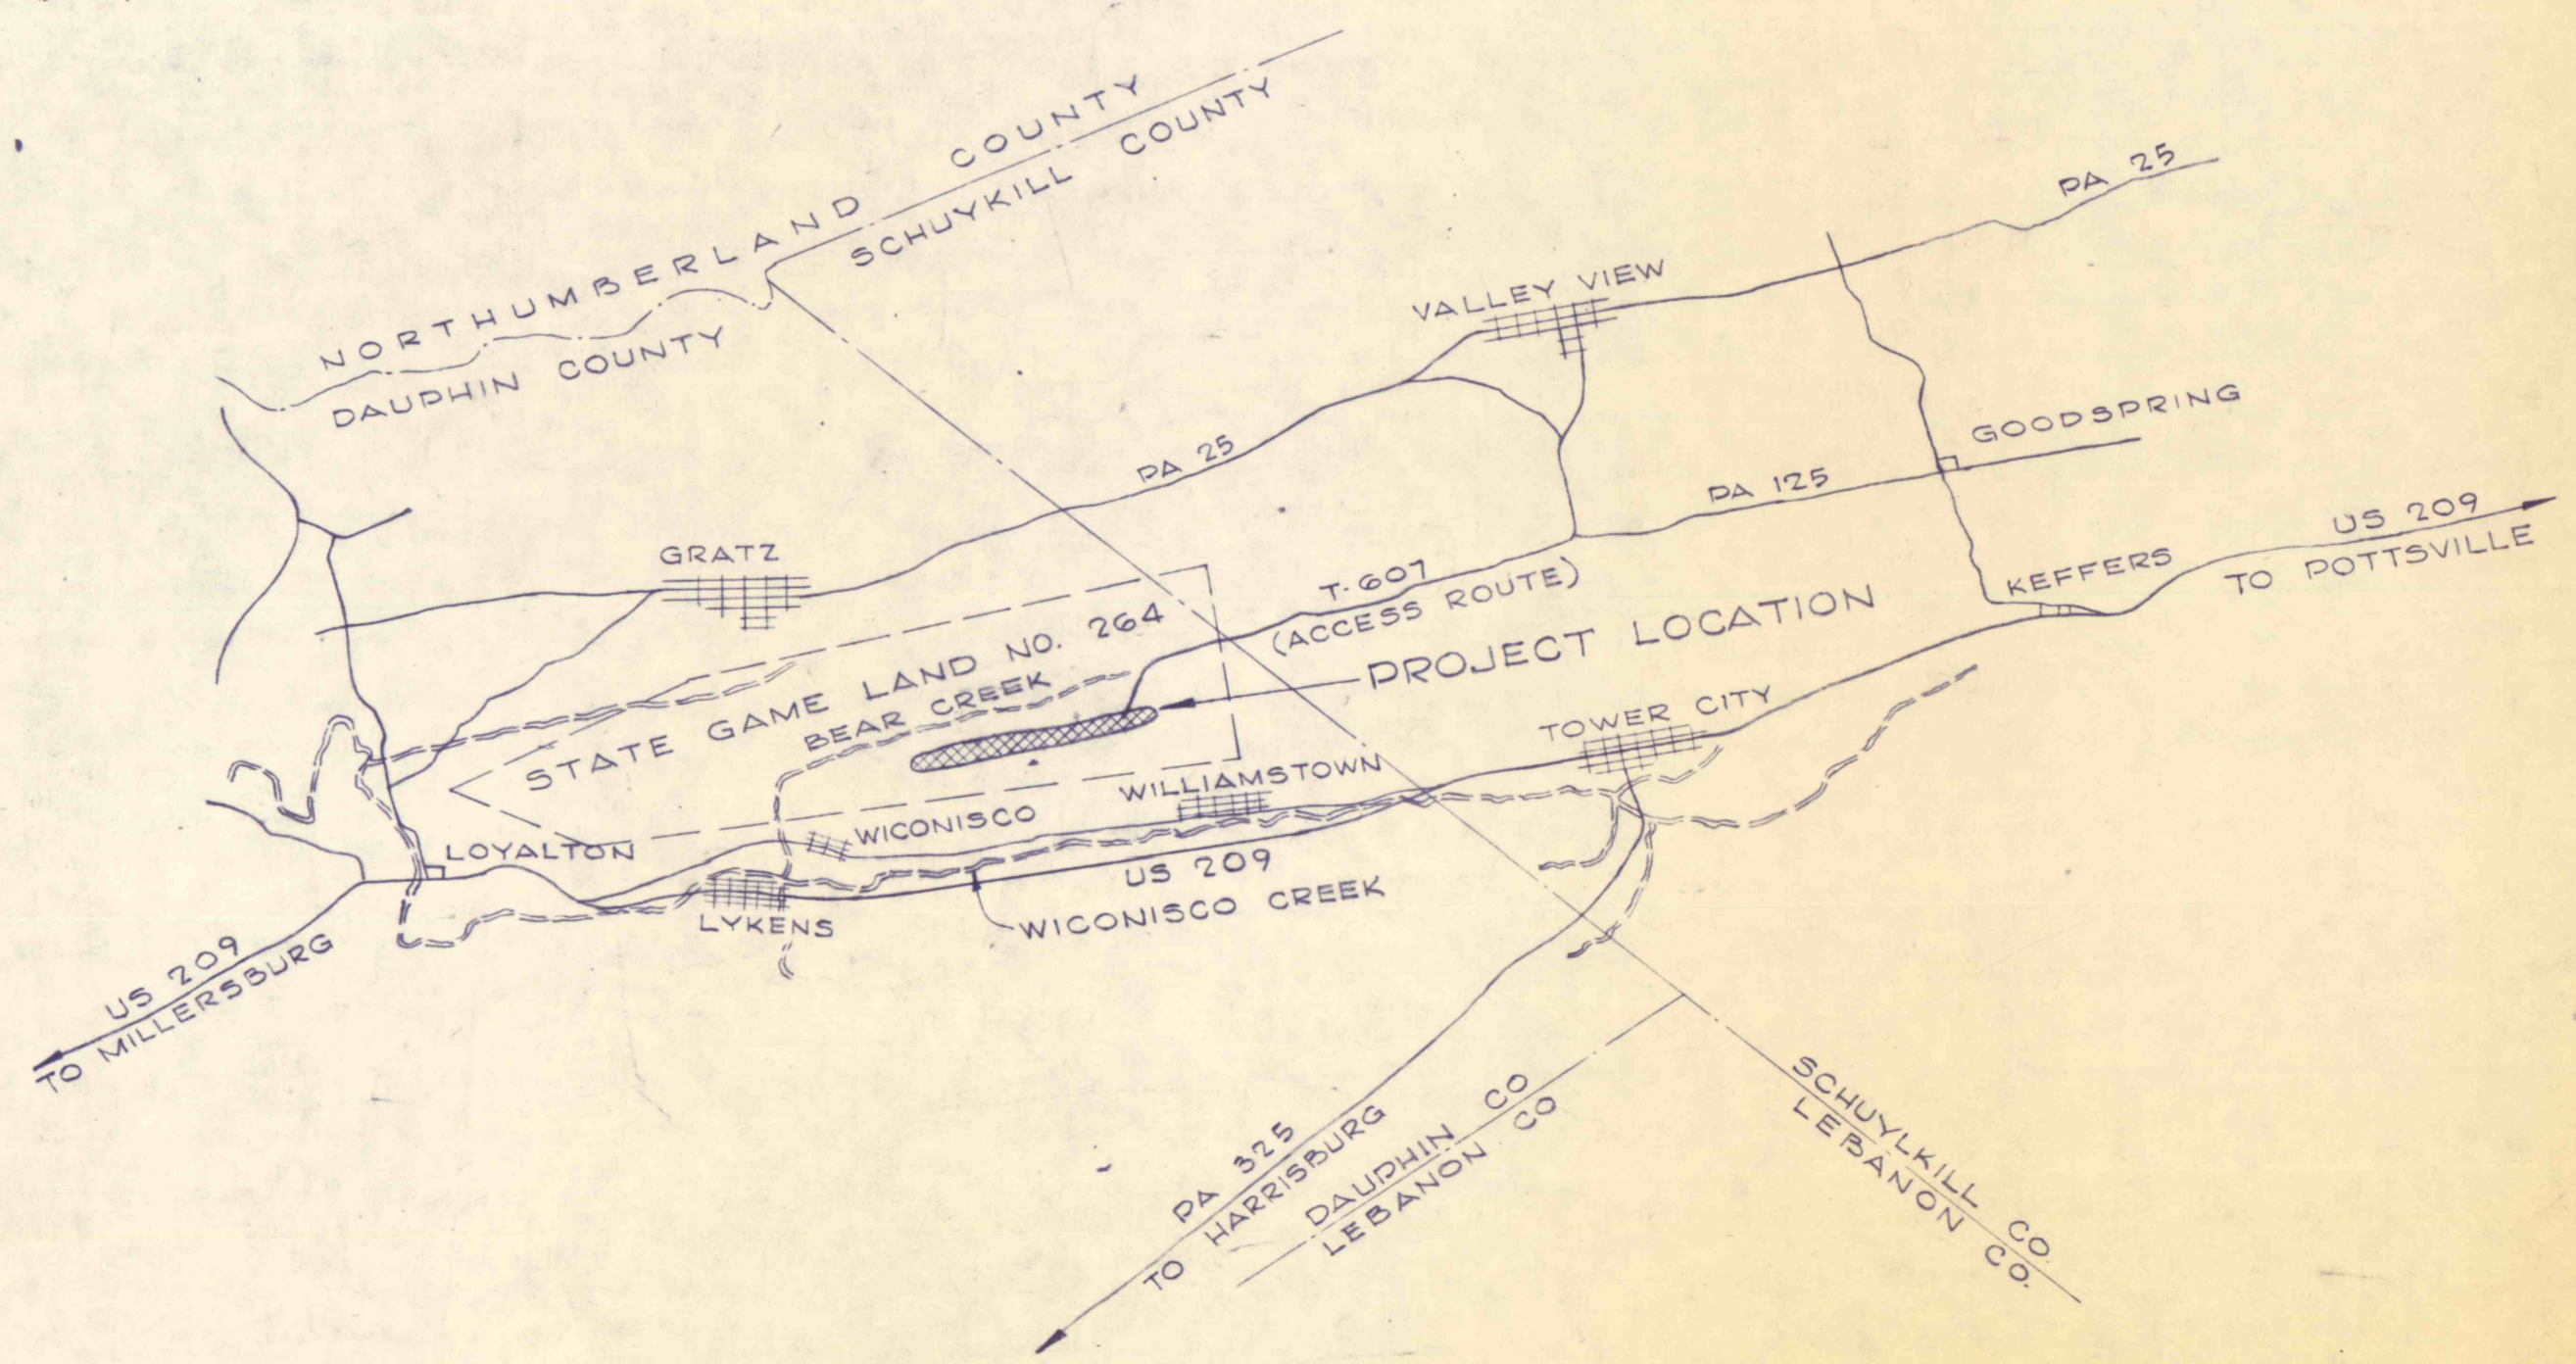

VICINITY MAP
SCALE: 1" = 10,000'

FOR LEGEND & NOTES

NO.	DATE
SUBMITTED	<i>[Signature]</i>
APPROVED	<i>[Signature]</i>
APPROVED	<i>[Signature]</i>

COMMONWEALTH OF PENNSYLVANIA
DEPARTMENT OF TRANSPORTATION
OFFICE OF ENGINEERING

PROJECT
STRIP MINING
QUICK STATE GAME
WICONISCO CREEK
DAUPHIN COUNTY

SANDERS AND ASSOCIATES
CONSULTANTS

EXECUTIVE OFFICE
BRANCH OFFICES: PHILADELPHIA
PITTSBURGH, PA - BALTIMORE, MD

PLAN STA.

VICIN

DRAWN BY	DATE
D.A.R.	DEC. 5, 1951
CHECKED BY	SCALE
T.B.	AS NOTED