



CROSS SECTION @ STA 430  
 SCALE: 1" = 20' VERT  
 1" = 40' HORIZ

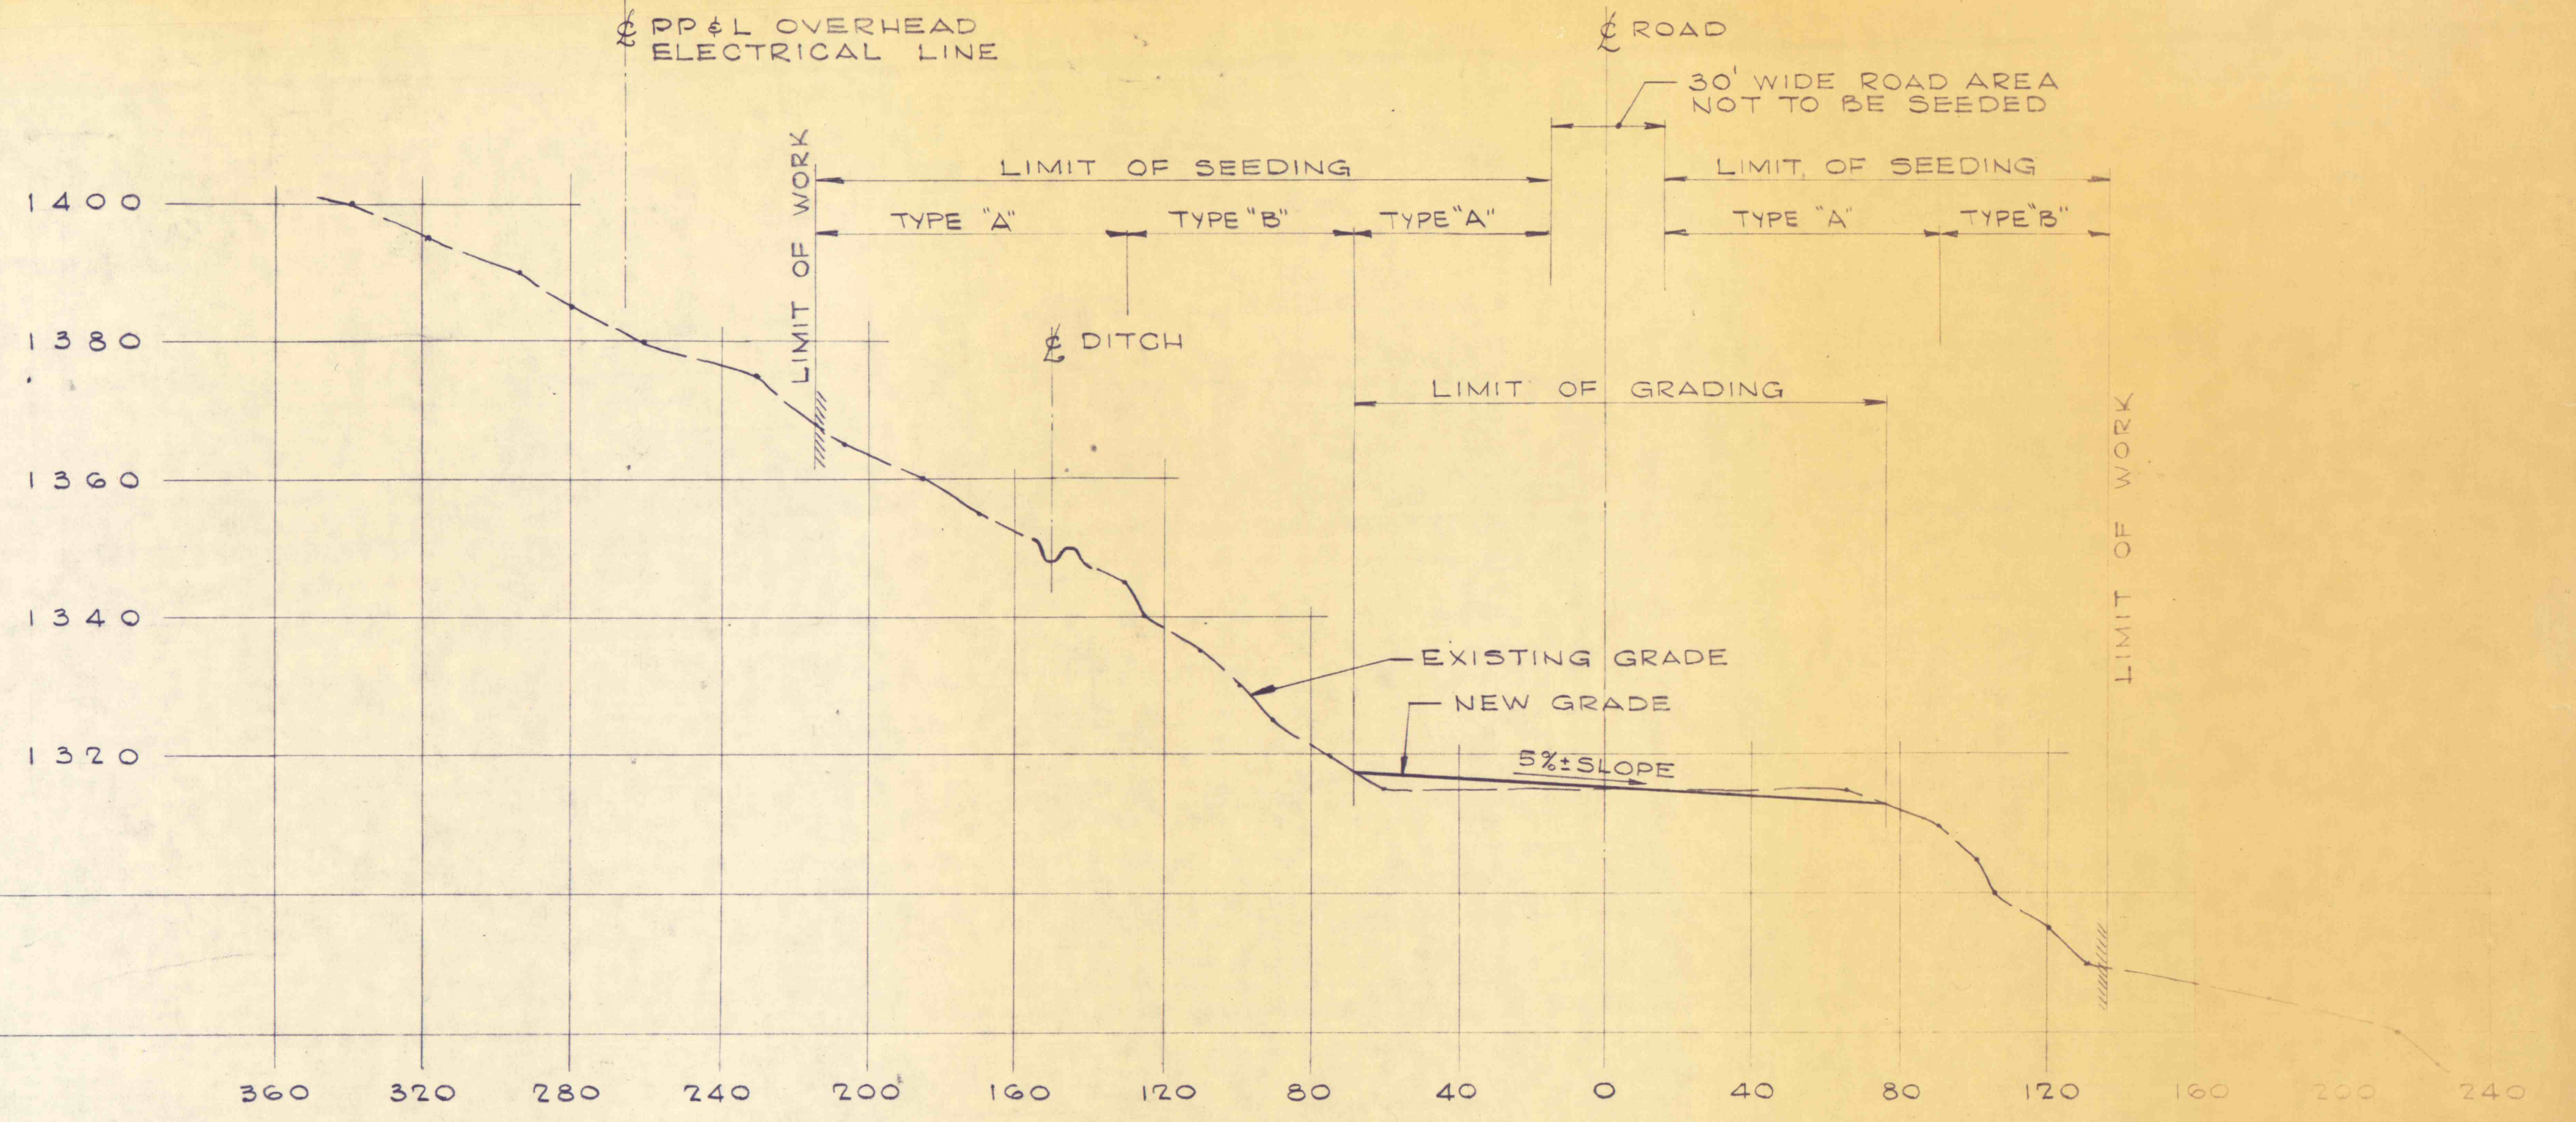

CROSS SECTION @ STA 445  
 SCALE: 1" = 20' VERT  
 1" = 40' HORIZ

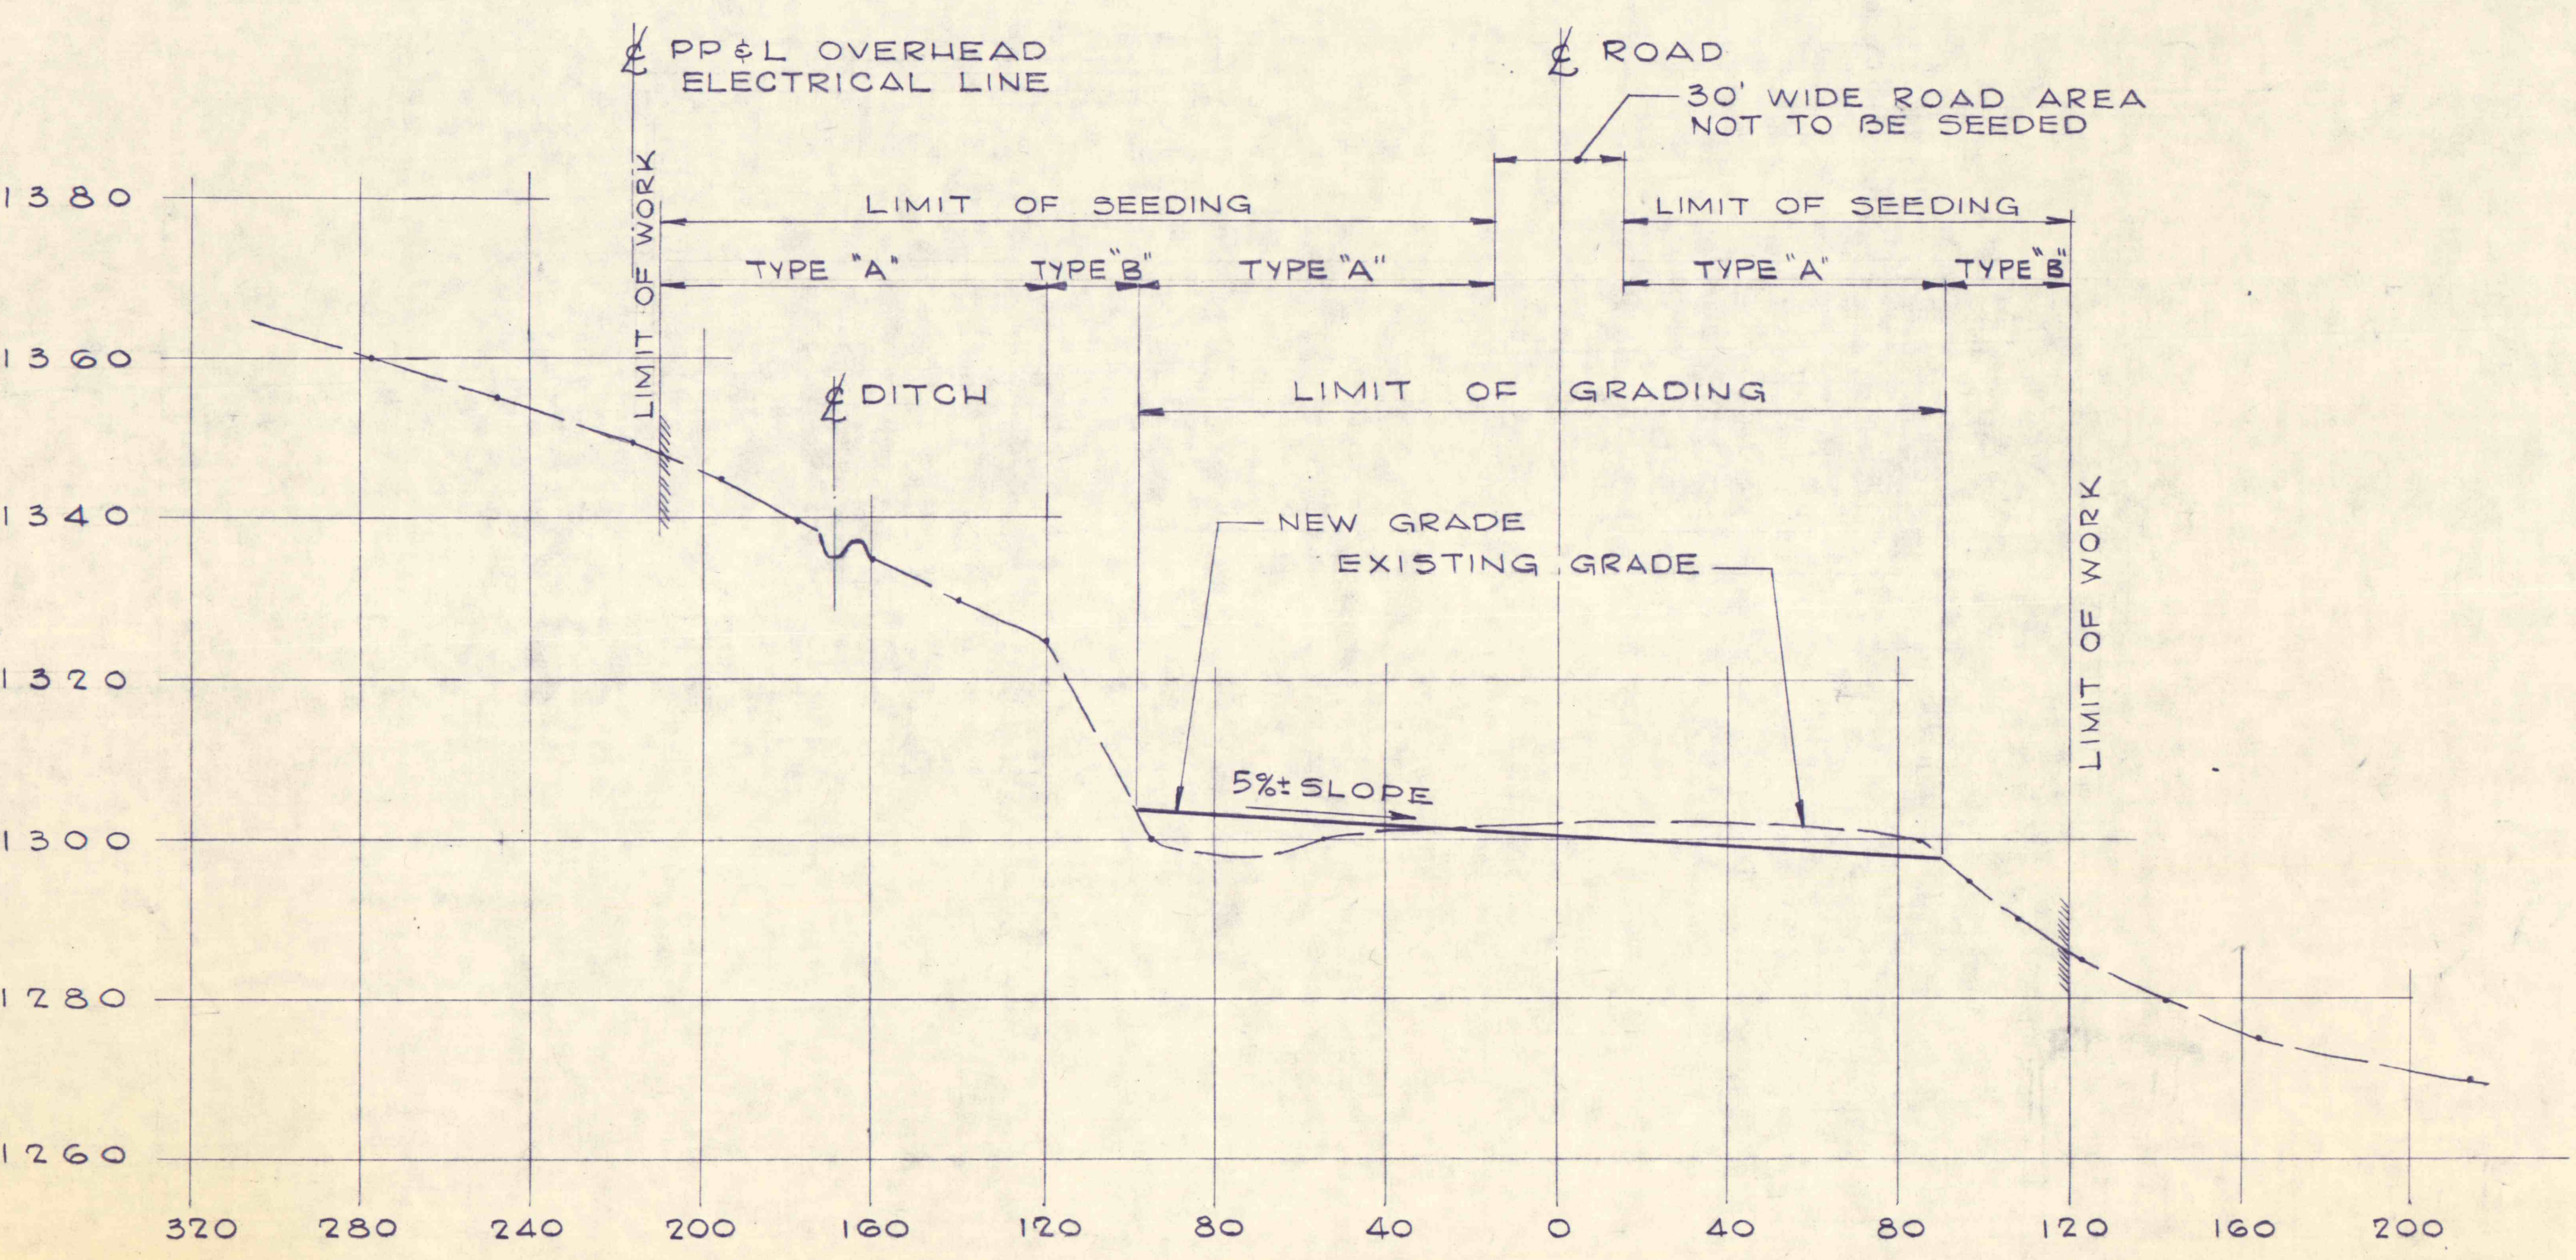

CROSS SECTION @ STA 455  
 SCALE: 1" = 20' VERT  
 1" = 40' HORIZ

NO.	DATE	REVISION	APP
SUBMITTED	<i>Thomas Richard Babacz</i>		
APPROVED	<i>Robert C. Pennington</i>		
APPROVED	<i>Bob Pennington</i>		

PROFESSIONAL ENGINEER  
 THOMAS RICHARD BABACZ  
 LICENSE NO. 12881-E  
 PENNSYLVANIA

COMMONWEALTH OF PENNSYLVANIA  
 DEPARTMENT OF ENVIRONMENTAL RESOURCES  
 OFFICE OF ENGINEERING AND CONSTRUCTION

PROJECT NO. SL 170-1A  
 STRIP MINE RECLAMATION  
 QUICK START PROJECT "D"  
 STATE GAME LAND NO. 264  
 WICONISCO CREEK WATERSHED  
 DAUPHIN COUNTY, PENNA.

**SANDERS AND THOMAS, INC.**  
 CONSULTING ENGINEERS

EXECUTIVE OFFICES: POTTSTOWN, PENNSYLVANIA  
 BRANCH OFFICES: PHILADELPHIA, PA. - LONG ISLAND, N.Y. - MIAMI, FLA.  
 PITTSBURGH, PA. - BALTIMORE, MD. - LONG BEACH, CALIF. - WASHINGTON, D.C.

CROSS - SECTIONS

DRAWN BY D.A.R.	DATE DEC. 5, 1972	DRAWING NO. 6
CHECKED BY T.B.	SCALE AS NOTED	