



NORTHEAST DIVERSION DITCH OF WEST FLUME

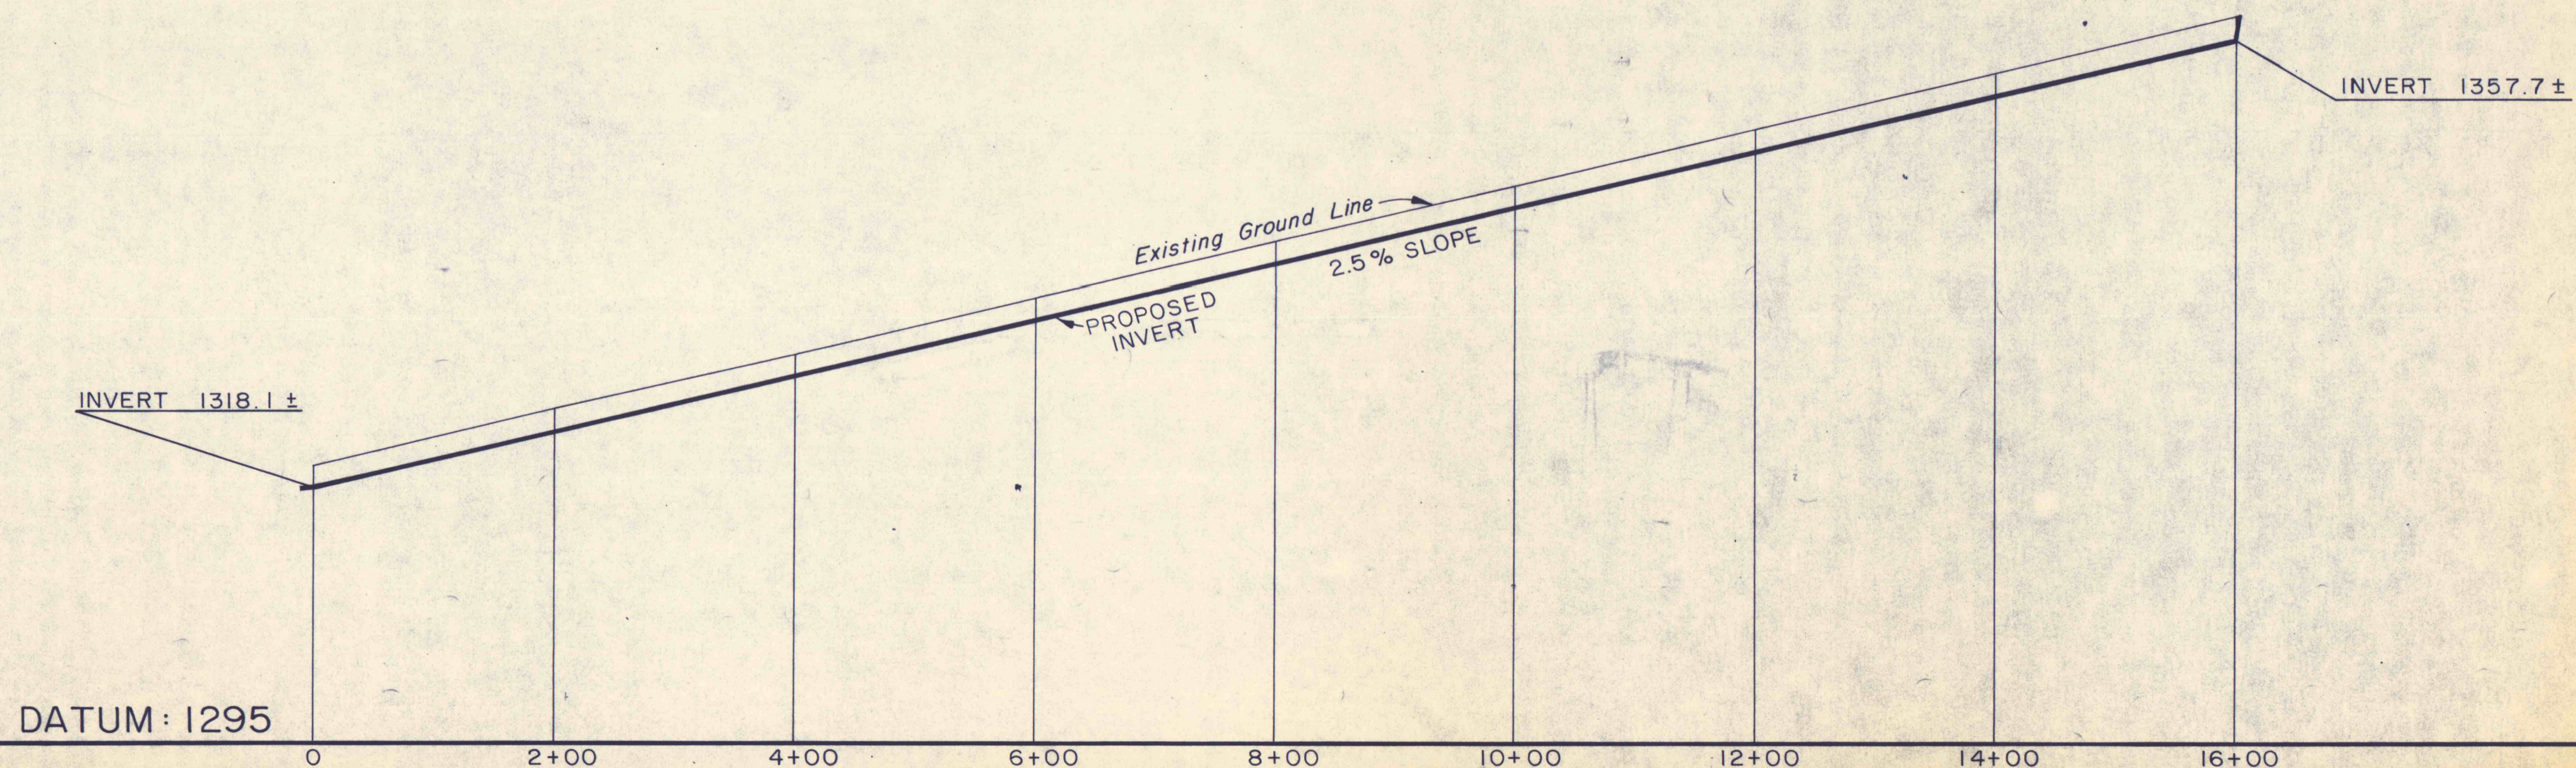

NORTHWEST DIVERSION DITCH OF WEST FLUME

| NO | DATE | REVISION | APPR |
|----|------|----------|------|
| | | | |

SUBMITTED *Richard B. Ulp*
 PROFESSIONAL
 APPROVED *Albert L. Roman*
 CHIEF - DIVISION OF MINE RECLAMATION
 APPROVED *Don Lingo*
 DIRECTOR - BUREAU OF DESIGN

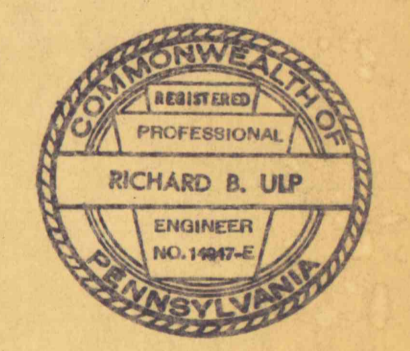

COMMONWEALTH OF PENNSYLVANIA
 DEPARTMENT OF ENVIRONMENTAL RESOURCES
 OFFICE OF RESOURCES MANAGEMENT
 PROJECT NO. SL 113-5-1
 MINE DRAINAGE POLLUTION ABATEMENT
 COAL RUN
 SHAMOKIN CREEK WATERSHED
 NORTHUMBERLAND COUNTY, PA
 ERDMAN, ANTHONY, ASSOCIATES
 Consulting Engineers
 Camp Hill, Pa. Rochester, N.Y.

PROFILES

DRAWN BY GMS DATE 5-9-75 DRAWING NO. 8 of 28
 CHECKED BY DHC SCALE 1"=10' VERT 1"=100' HOR.

BRUNING 44-142 25788