



JUTE MATTING DETAILS
NOT TO SCALE

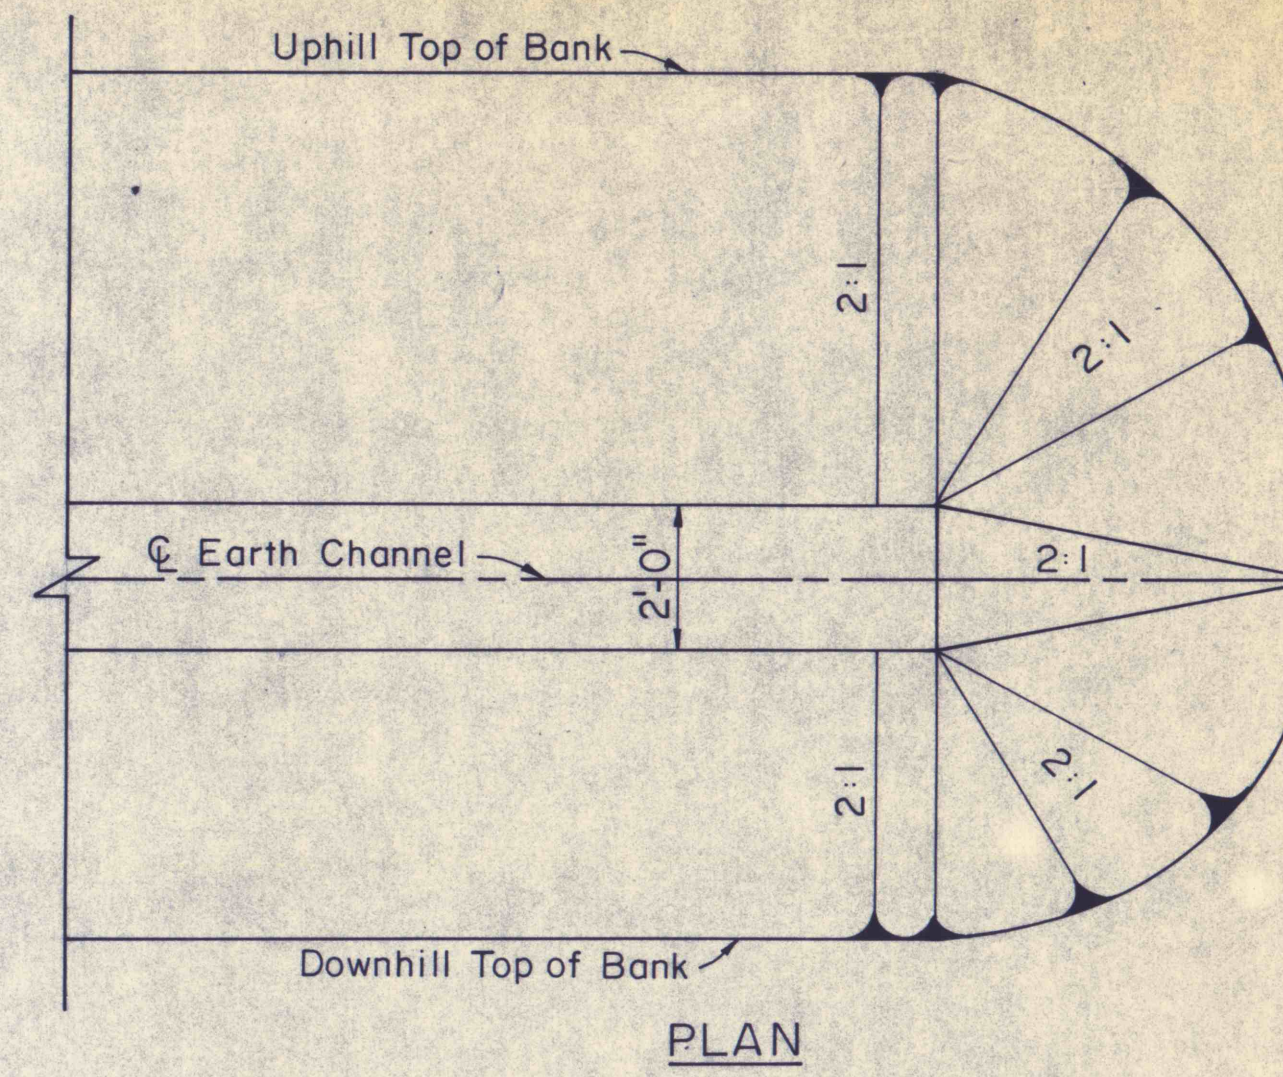

PLAN

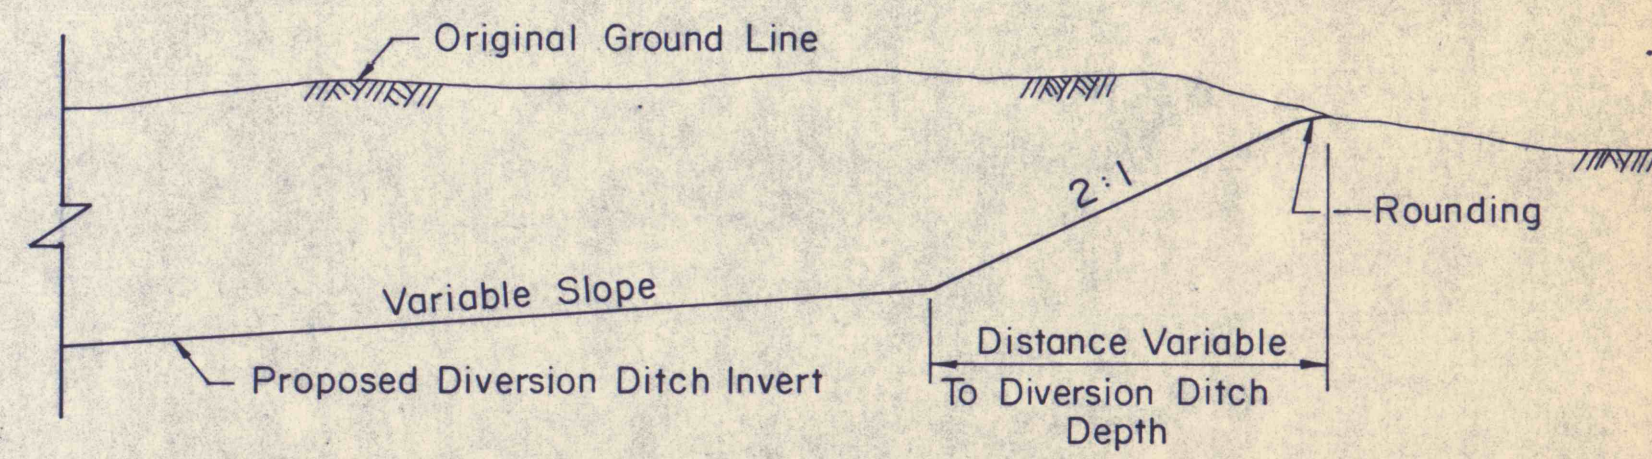

ELEVATION

TYPICAL DIVERSION DITCH END
NOT TO SCALE

NO	DATE	REVISION	APPR.
SUBMITTED <i>Richard B. Ulp</i>			
APPROVED <i>Robert A. Ramer</i> CHIEF - DIVISION OF MINE RECLAMATION			
APPROVED <i>Dr. [Signature]</i> DIRECTOR - BUREAU OF DESIGN			
COMMONWEALTH OF PENNSYLVANIA DEPARTMENT OF ENVIRONMENTAL RESOURCES OFFICE OF RESOURCES MANAGEMENT			
PROJECT NO. SL 113-5-1			
MINE DRAINAGE POLLUTION ABATEMENT COAL RUN SHAMOKIN CREEK WATERSHED NORTHUMBERLAND COUNTY, PA.			
ERDMAN, ANTHONY, ASSOCIATES Consulting Engineers Camp Hill, Pa. Rochester, N.Y.			
MISCELLANEOUS DETAILS			
DRAWN BY GMS	DATE 5-9-75	DRAWING NO. 27 of 28	
CHECKED BY DHC	SCALE NO SCALE		