

LOCATION PLAN  
SCALE - 1" = 500' - 0"

PROPERTY AREA PLAN  
SCALE - 1" = 400' - 0"


- LEGEND**
- ROAD
  - - - COUNTY BOUNDARY
  - STREAM
  - - - 1275' EXISTING CONTOUR
  - NEW STREAM WORK

NO.	DATE	REVISION	APPR.

SUBMITTED: *John F. Laukatis, Jr.*  
PROFESSIONAL

APPROVED: *Robert C. Rainey*  
CHIEF - DIVISION OF MINE DRAINAGE REHABILITATION

APPROVED: *John P. Pappas*  
DIRECTOR - BUREAU OF CONSULTING SERVICES

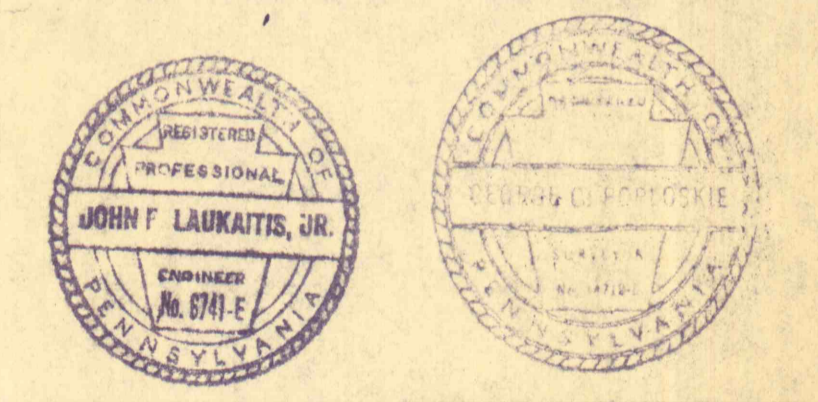

COMMONWEALTH OF PENNSYLVANIA  
DEPARTMENT OF ENVIRONMENTAL RESOURCES  
OFFICE OF ENGINEERING AND CONSTRUCTION

PROJECT NO. SL 113-2  
MINE DRAINAGE POLLUTION ABATEMENT  
QUICK STARTS A and B  
SHAMOKIN CREEK WATERSHED

JOHN S. LUCKENS ASSOC.  
P. O. Box 190 Shamokin, Penna.

**LOCATION PLAN & PROPERTY PLAN**

DRAWN BY	DATE	DRAWING NO.
CHECKED BY	SCALE	As Shown
	May 7, 1973	1 of 14