


Note:
 CLEAN AN ADDITIONAL APPROX.
 500' OF ALL DEBRIS FROM EXIST'G
 STREAM TO INTERSECTION OF
 CREEK, SOUTHWEST DIRECTION.

PLAN OF DITCH - A (NORTH BRANCH SHAMOKIN CREEK)
 SCALE - 1" = 50' - 0"

PROFILES	
STATION	DWG. NO.
82+00 "A" - 96+78.54 "A"	10

NO.	DATE	REVISION	APPR.

SUBMITTED
 APPROVED
 APPROVED

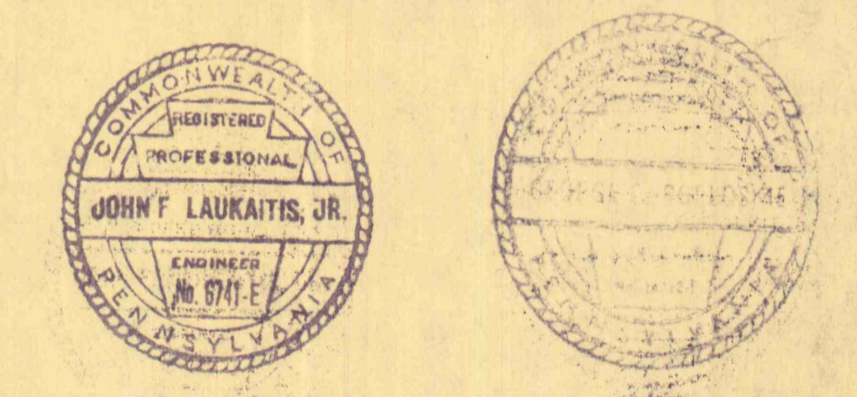

COMMONWEALTH OF PENNSYLVANIA
 DEPARTMENT OF ENVIRONMENTAL RESOURCES
 OFFICE OF ENGINEERING AND CONSTRUCTION

PROJECT NO. SL 113-2

MINE DRAINAGE POLLUTION ABATEM'T
 QUICK STARTS A and B
 SHAMOKIN CREEK WATERSHED

JOHN S. LUCKENS ASSOC.
 P. O. Box 190
 Shamokin, Penna.

**PLAN OF
 DITCH A**

DRAWN BY
 DATE
 CHECKED BY
 SCALE
 DRAWING NO.
 6 of 14