

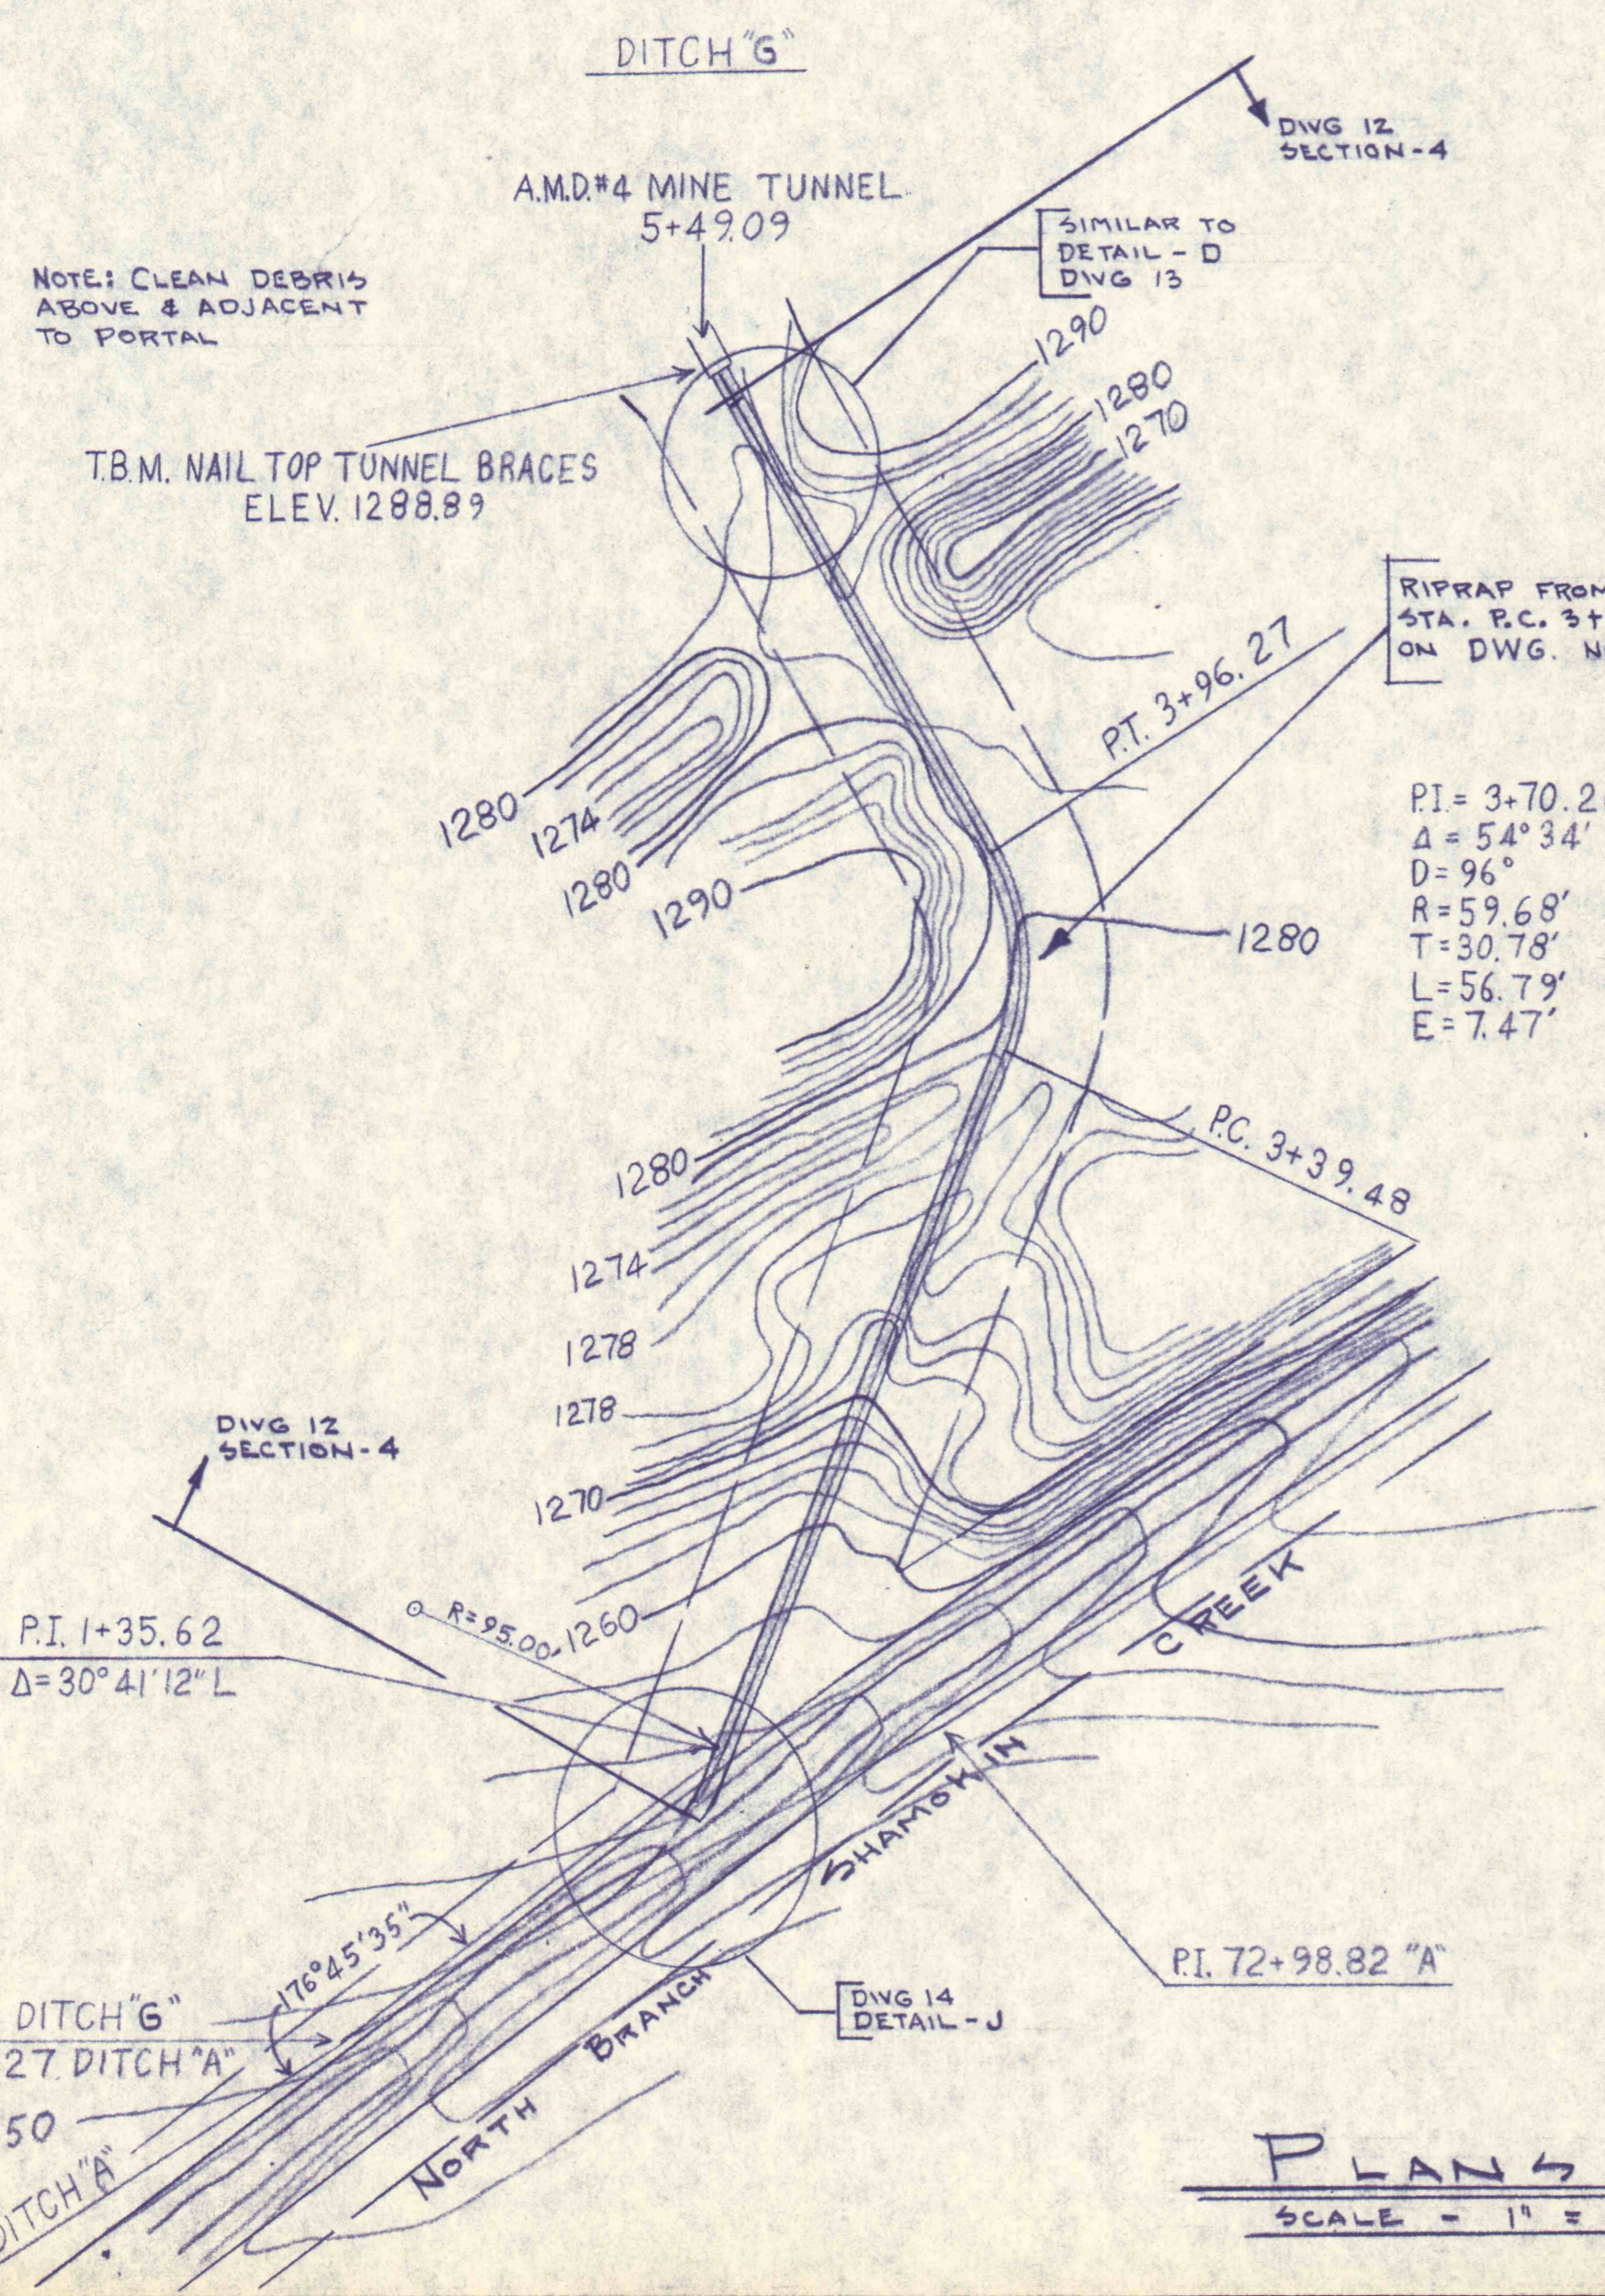


ENLARGE PLAN CONN. DITCH "H"  
SCALE - NONE

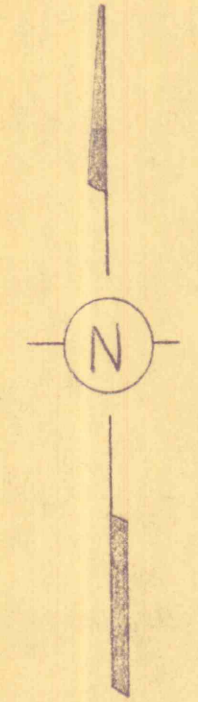

PLANS OF DITCH - G & H  
SCALE - 1" = 50' - 0"

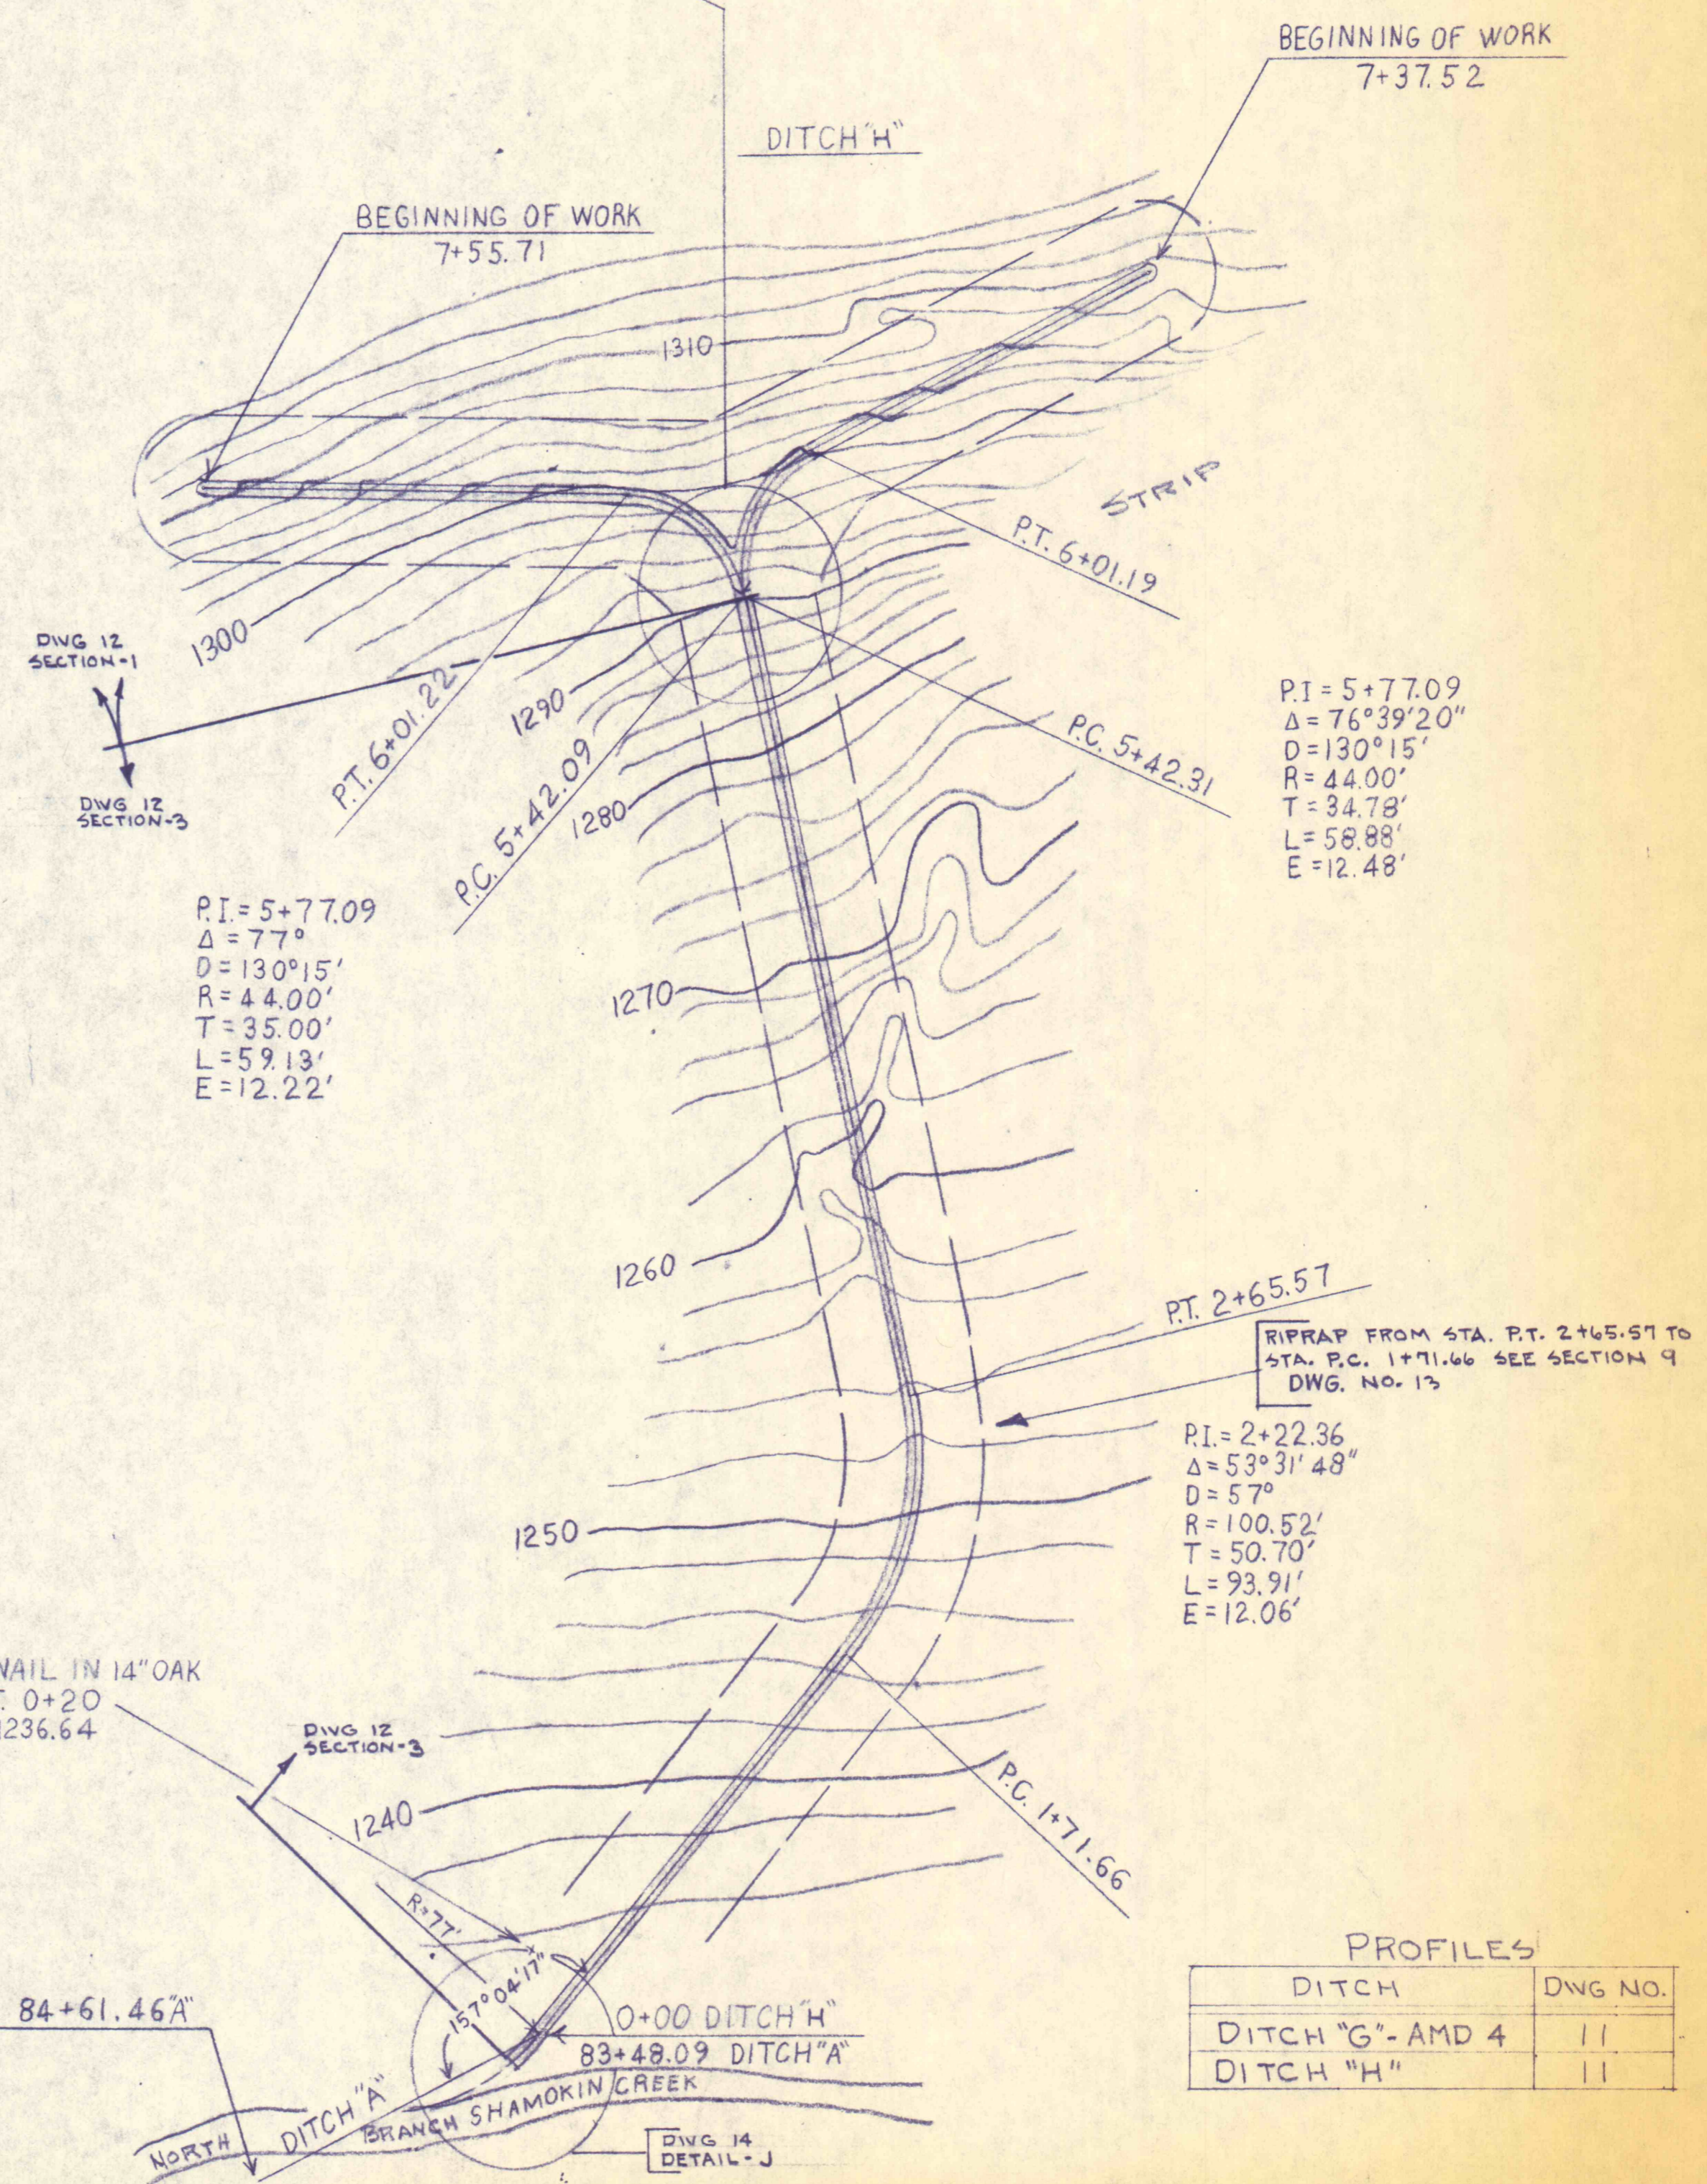

PROFILES

DITCH	DWG NO.
DITCH "G" - AMD 4	11
DITCH "H"	11

NO.	DATE	REVISION	APPR.
SUBMITTED			
APPROVED			
 JOHN F. LAUKAITIS, U.P. ENGINEER No. 5741-E			
COMMONWEALTH OF PENNSYLVANIA DEPARTMENT OF ENVIRONMENTAL RESOURCES OFFICE OF ENGINEERING AND CONSTRUCTION PROJECT NO. SL 113-2 MINE DRAINAGE POLLUTION ABATEMENT QUICK STARTS A and B SHAMOKIN CREEK WATERSHED JOHN S. LUCKENS ASSOC. P. O. Box 190 Shamokin, Penna			
PLANS OF DITCH G & H			
DRAWN BY	DATE	DRAWING NO.	
CHECKED BY	May 7, 1973	7 of 14	
SCALE		1" = 50'	