

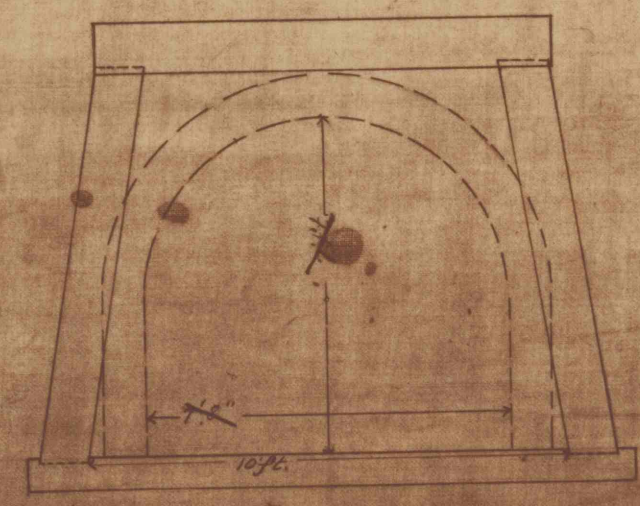


Plan and Profile  
of a Portion of  
Proposed Water Tunnel  
To be driven by  
The Penna Coal Co.  
Pittston pa.  
Scale 50ft = 1"

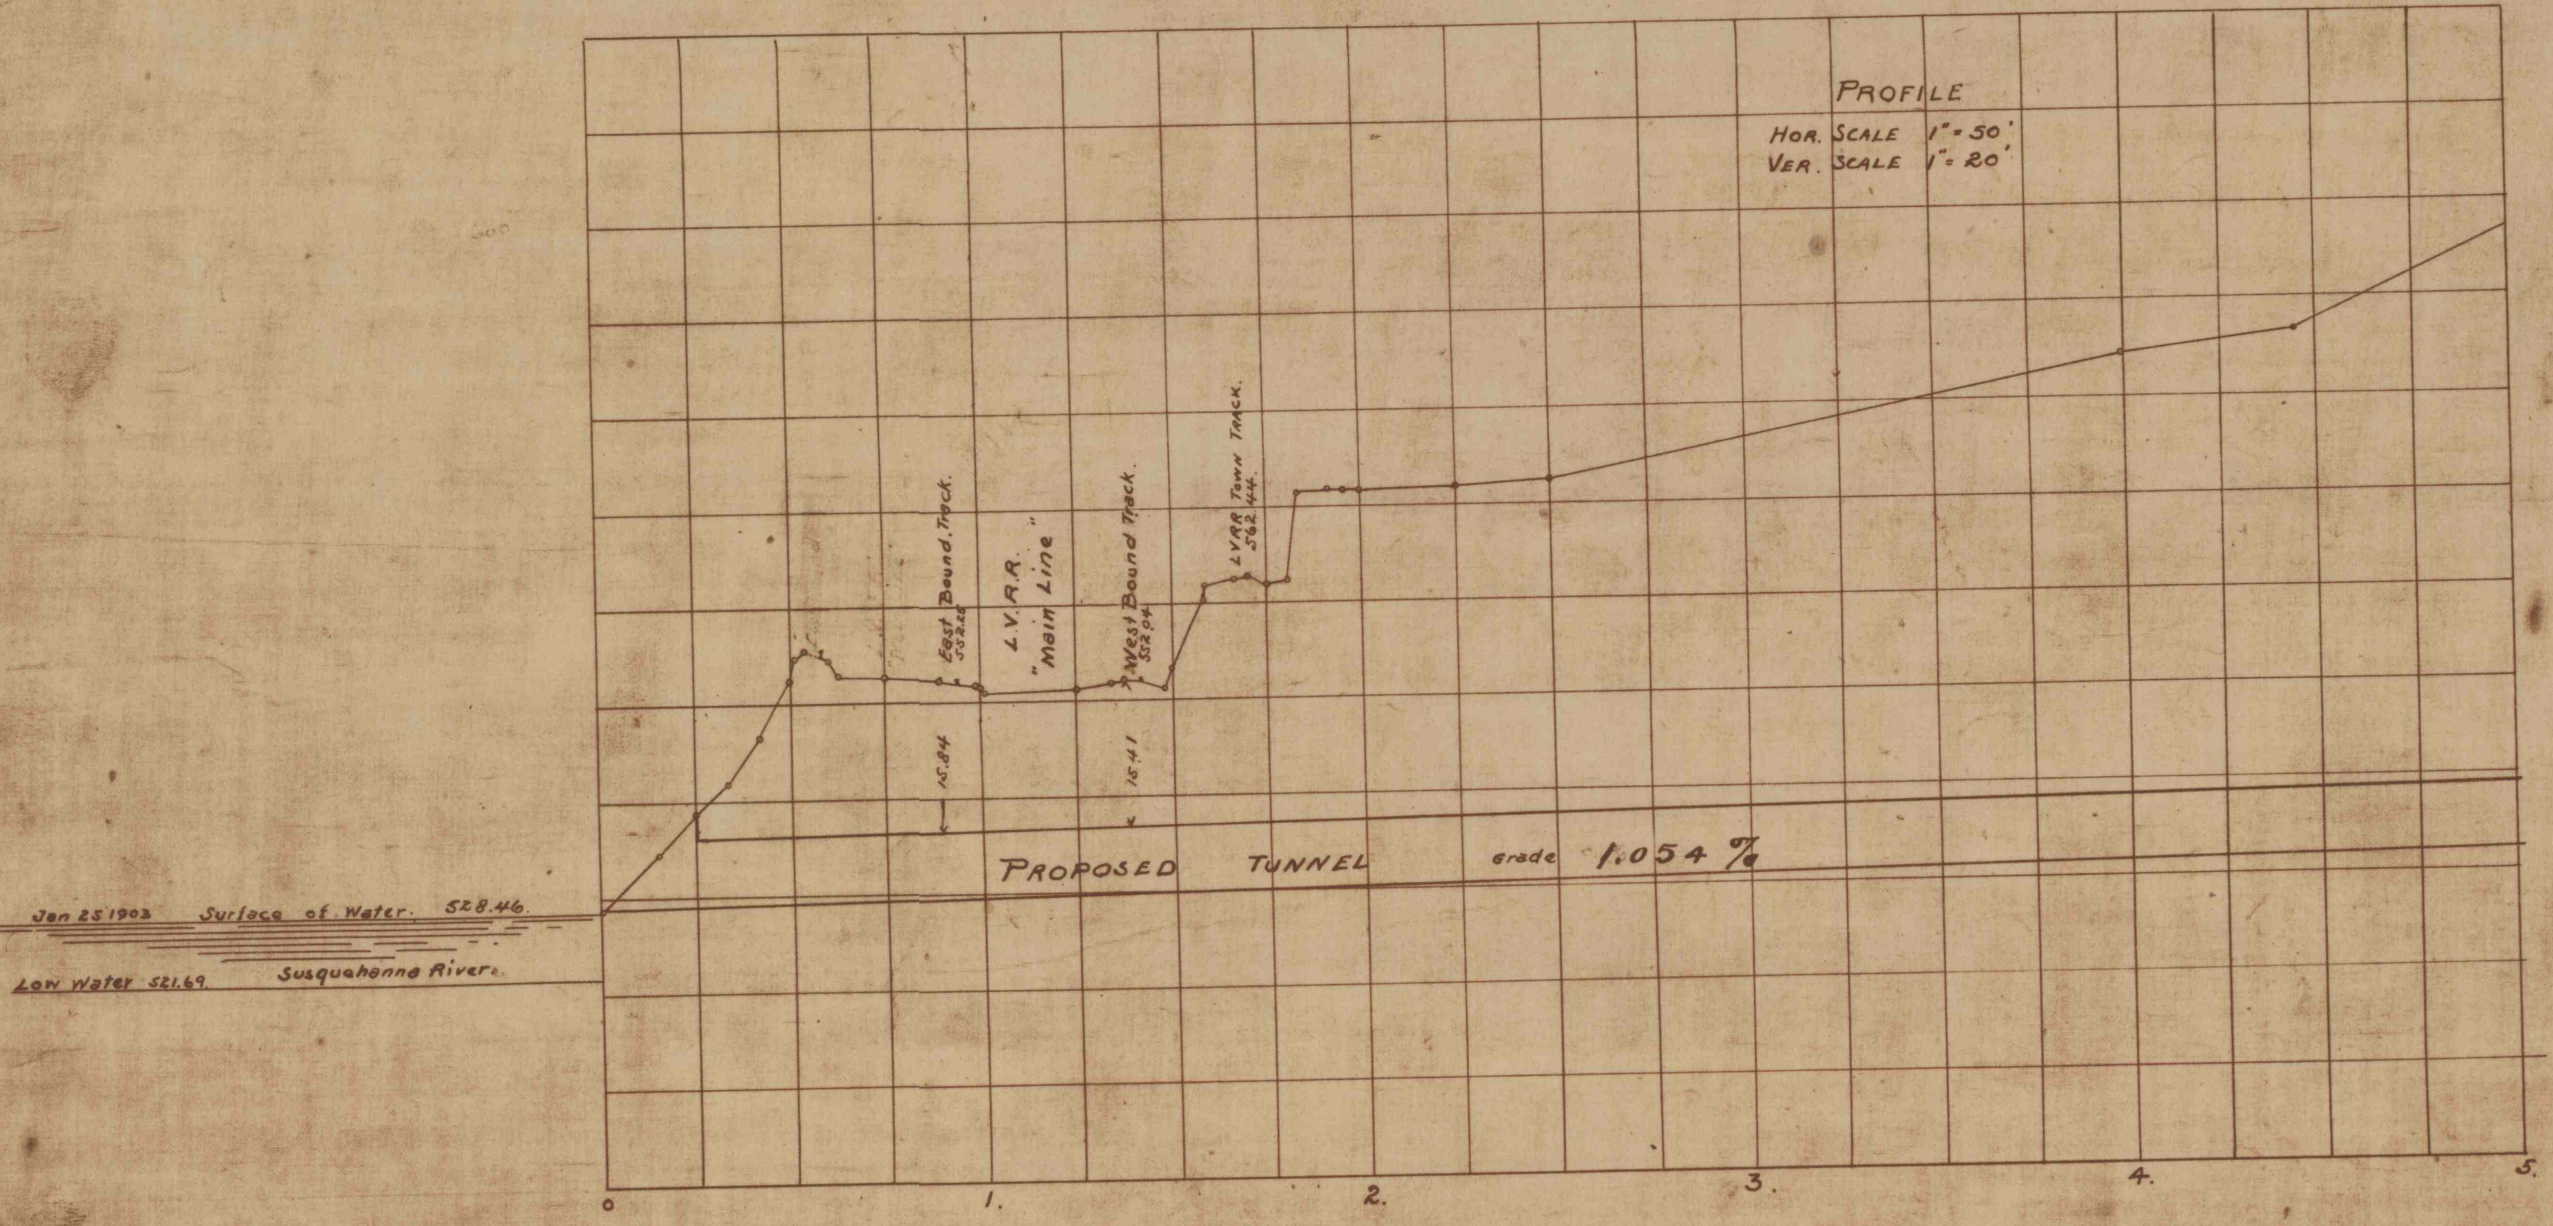

in Earth  
Dotted- Brick or Concrete  
Scale 1 inch = 4 ft.

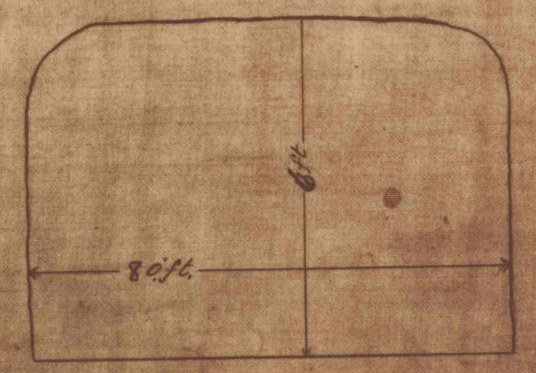

Cross Section  
in Rock