



STA. 32+25

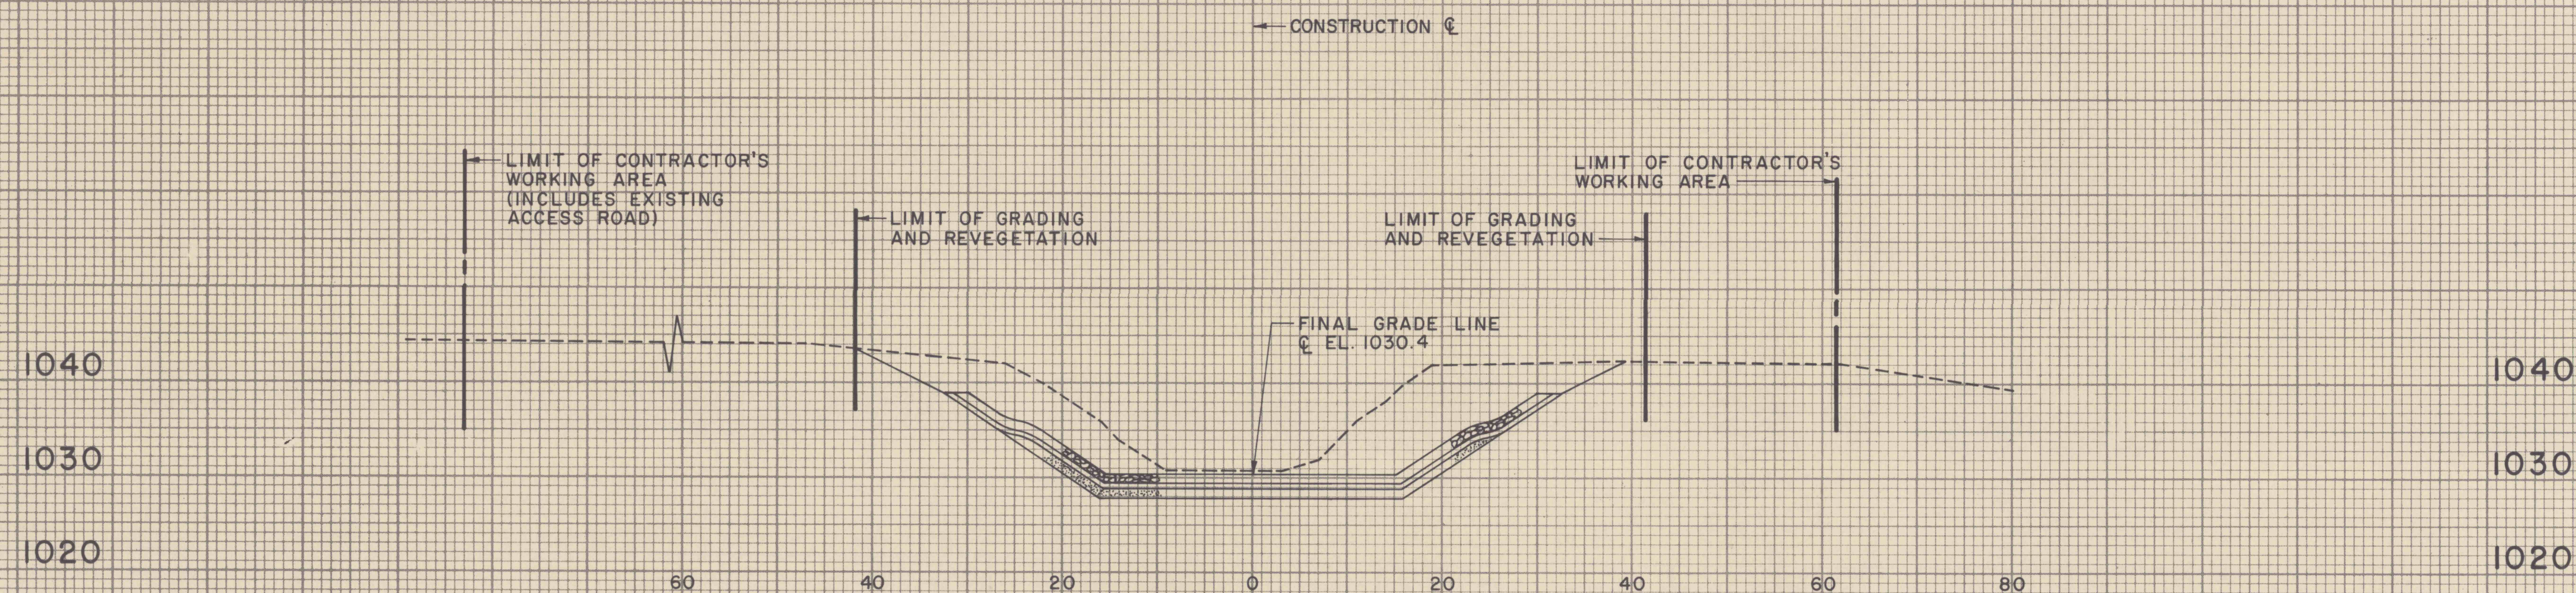

STA. 29+00

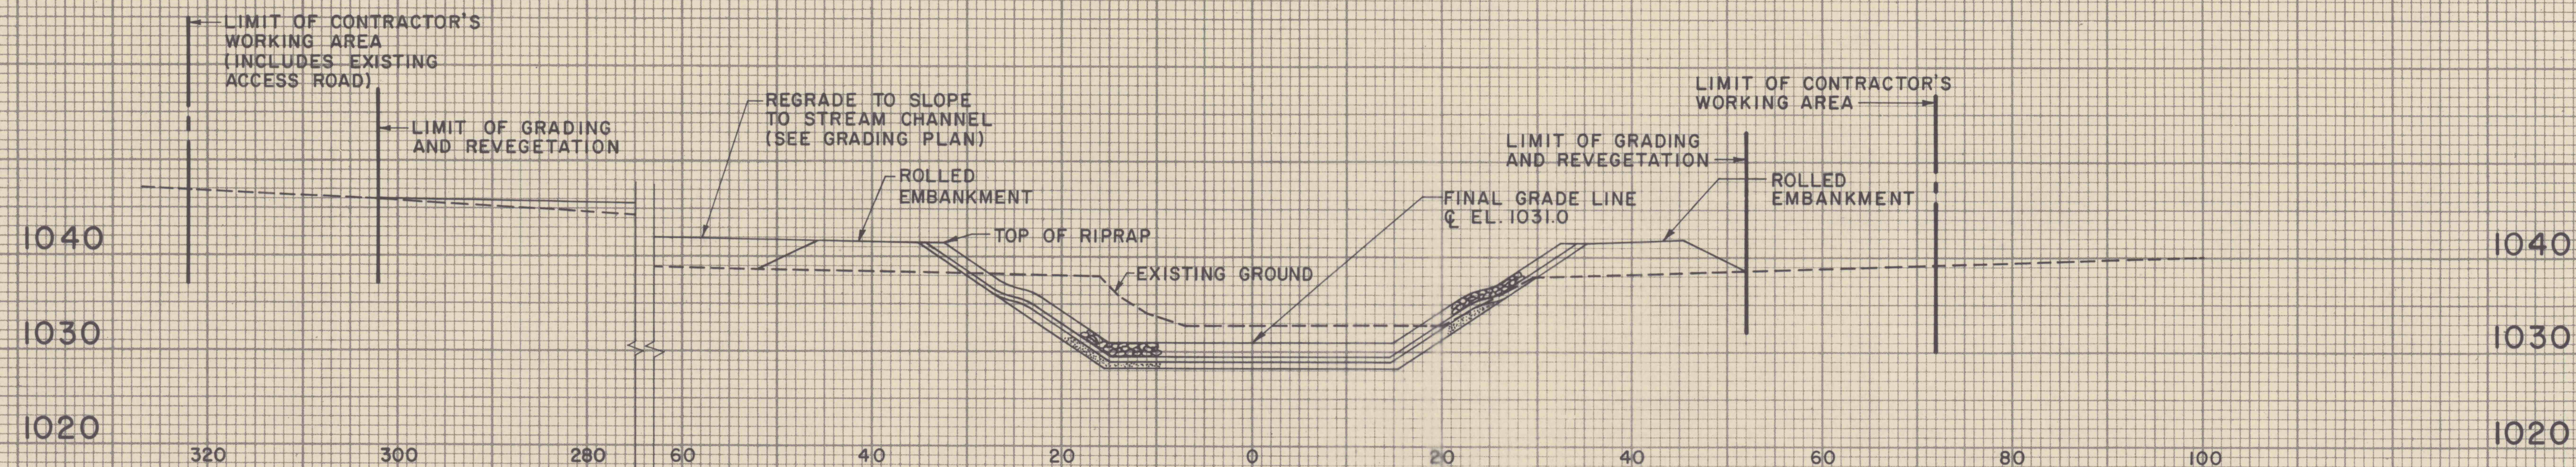

STA. 25+00

NOTE:
 ALL CROSS SECTIONS ARE
 LOOKING DOWNSTREAM.

NO.	DATE	REVISION	APPROVED
SUBMITTED			
PROFESSIONAL			
APPROVED			
CHIEF - DIVISION OF MINE RECLAMATION			
APPROVED			
DIRECTOR - BUREAU OF DESIGN			
REGISTERED PROFESSIONAL ENGINEER		DATE	
COMMONWEALTH OF PENNSYLVANIA			
DEPARTMENT OF ENVIRONMENTAL RESOURCES			
OFFICE OF RESOURCES MANAGEMENT			
CONTRACT NO. SL 139-1-6-101.1			
MINE DRAINAGE POLLUTION ABATEMENT			
FALL BROOK			
LACKAWANNA RIVER WATERSHED			
LACKAWANNA COUNTY			
PENNSYLVANIA			
GANNETT FLEMING CORDRY AND CARPENTER, INC.			
Consulting Engineers			
P.O. BOX 1963		HARRISBURG, PA.	

CROSS SECTIONS

DRAWN BY
 R. C. L.
 CHECKED BY
 D. J. B.

DATE
 MAY, 1977
 SCALE: HOR. 1"=10'
 VERT. 1"=10'

DRAWING NO.

9 of 12